


**IMPORTANT NOTE**  
 This drawing has been prepared solely for the purpose of gaining planning approval. The architects do not hold themselves responsible for any materials use, or construction method or technique, which may be implied or inferred.

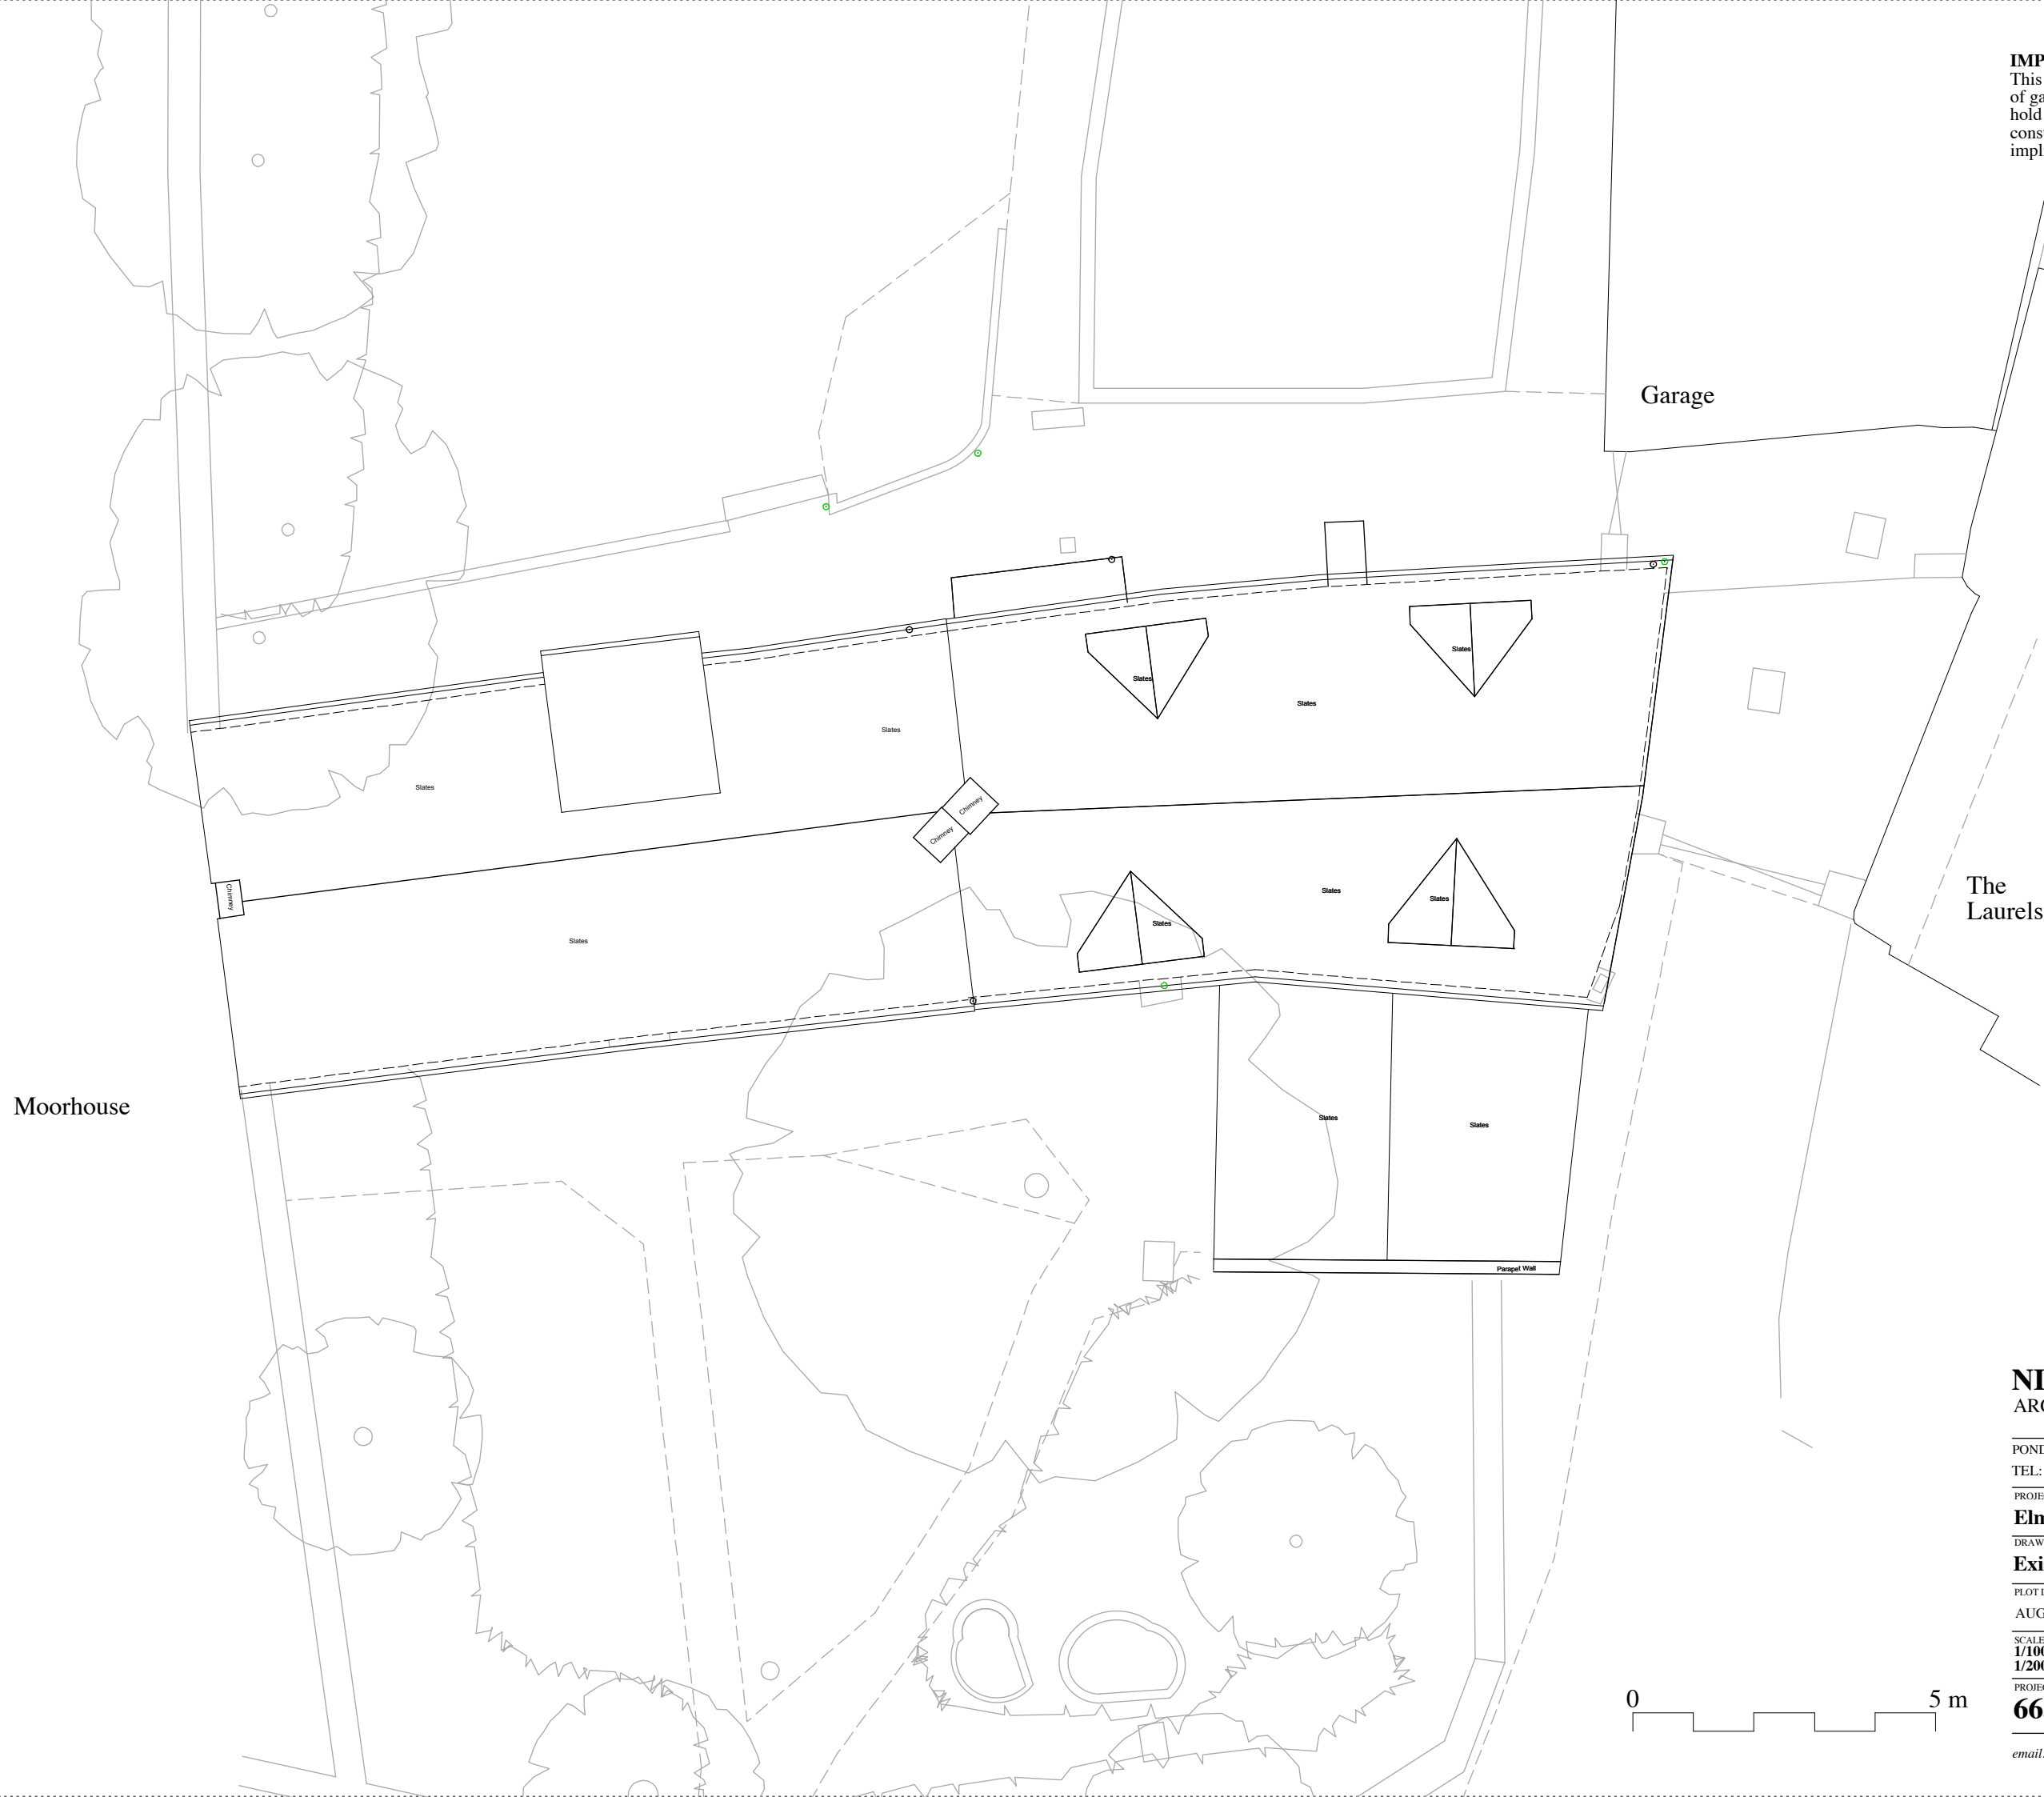

Garage

The Laurels

Moorhouse



**NICHOLS BROWN WEBBER**  
 ARCHITECTS AND LANDSCAPE PLANNERS

POND HOUSE, NORTHEM, HENLEY-ON-THAMES, OXON RG9 6LG  
 TEL: TURVILLE HEATH (01491 638 536), FAX (01491 638 228)


PROJECT  
**Elm Tree House**

DRAWING TITLE  
**Existing roof plan**

PLOT DATE		CHECKED
AUG14		

SCALE		STATUS
1/100 @ A1		P
1/200 @ A3		

PROJECT NO	DRAWING NO	REVISION
<b>665</b>	<b>S5</b>	

 

email: enquiries@nbwarchitects.co.uk