


This drawing is a reproduction of the original planning approved scheme with minor alterations and modifications to suit the new owners personal design requirements.
 This drawing has been prepared using a different software package to the original drawing which has minor variations in its presentation detail.

CONDITION 6 AND CONDITION 11

THIS IS NOT A TREE BUT A ROGUE HAWTHORN SAPLING WHICH HAS ENGRAINED INTO THE COTSWOLD STONE WALL.

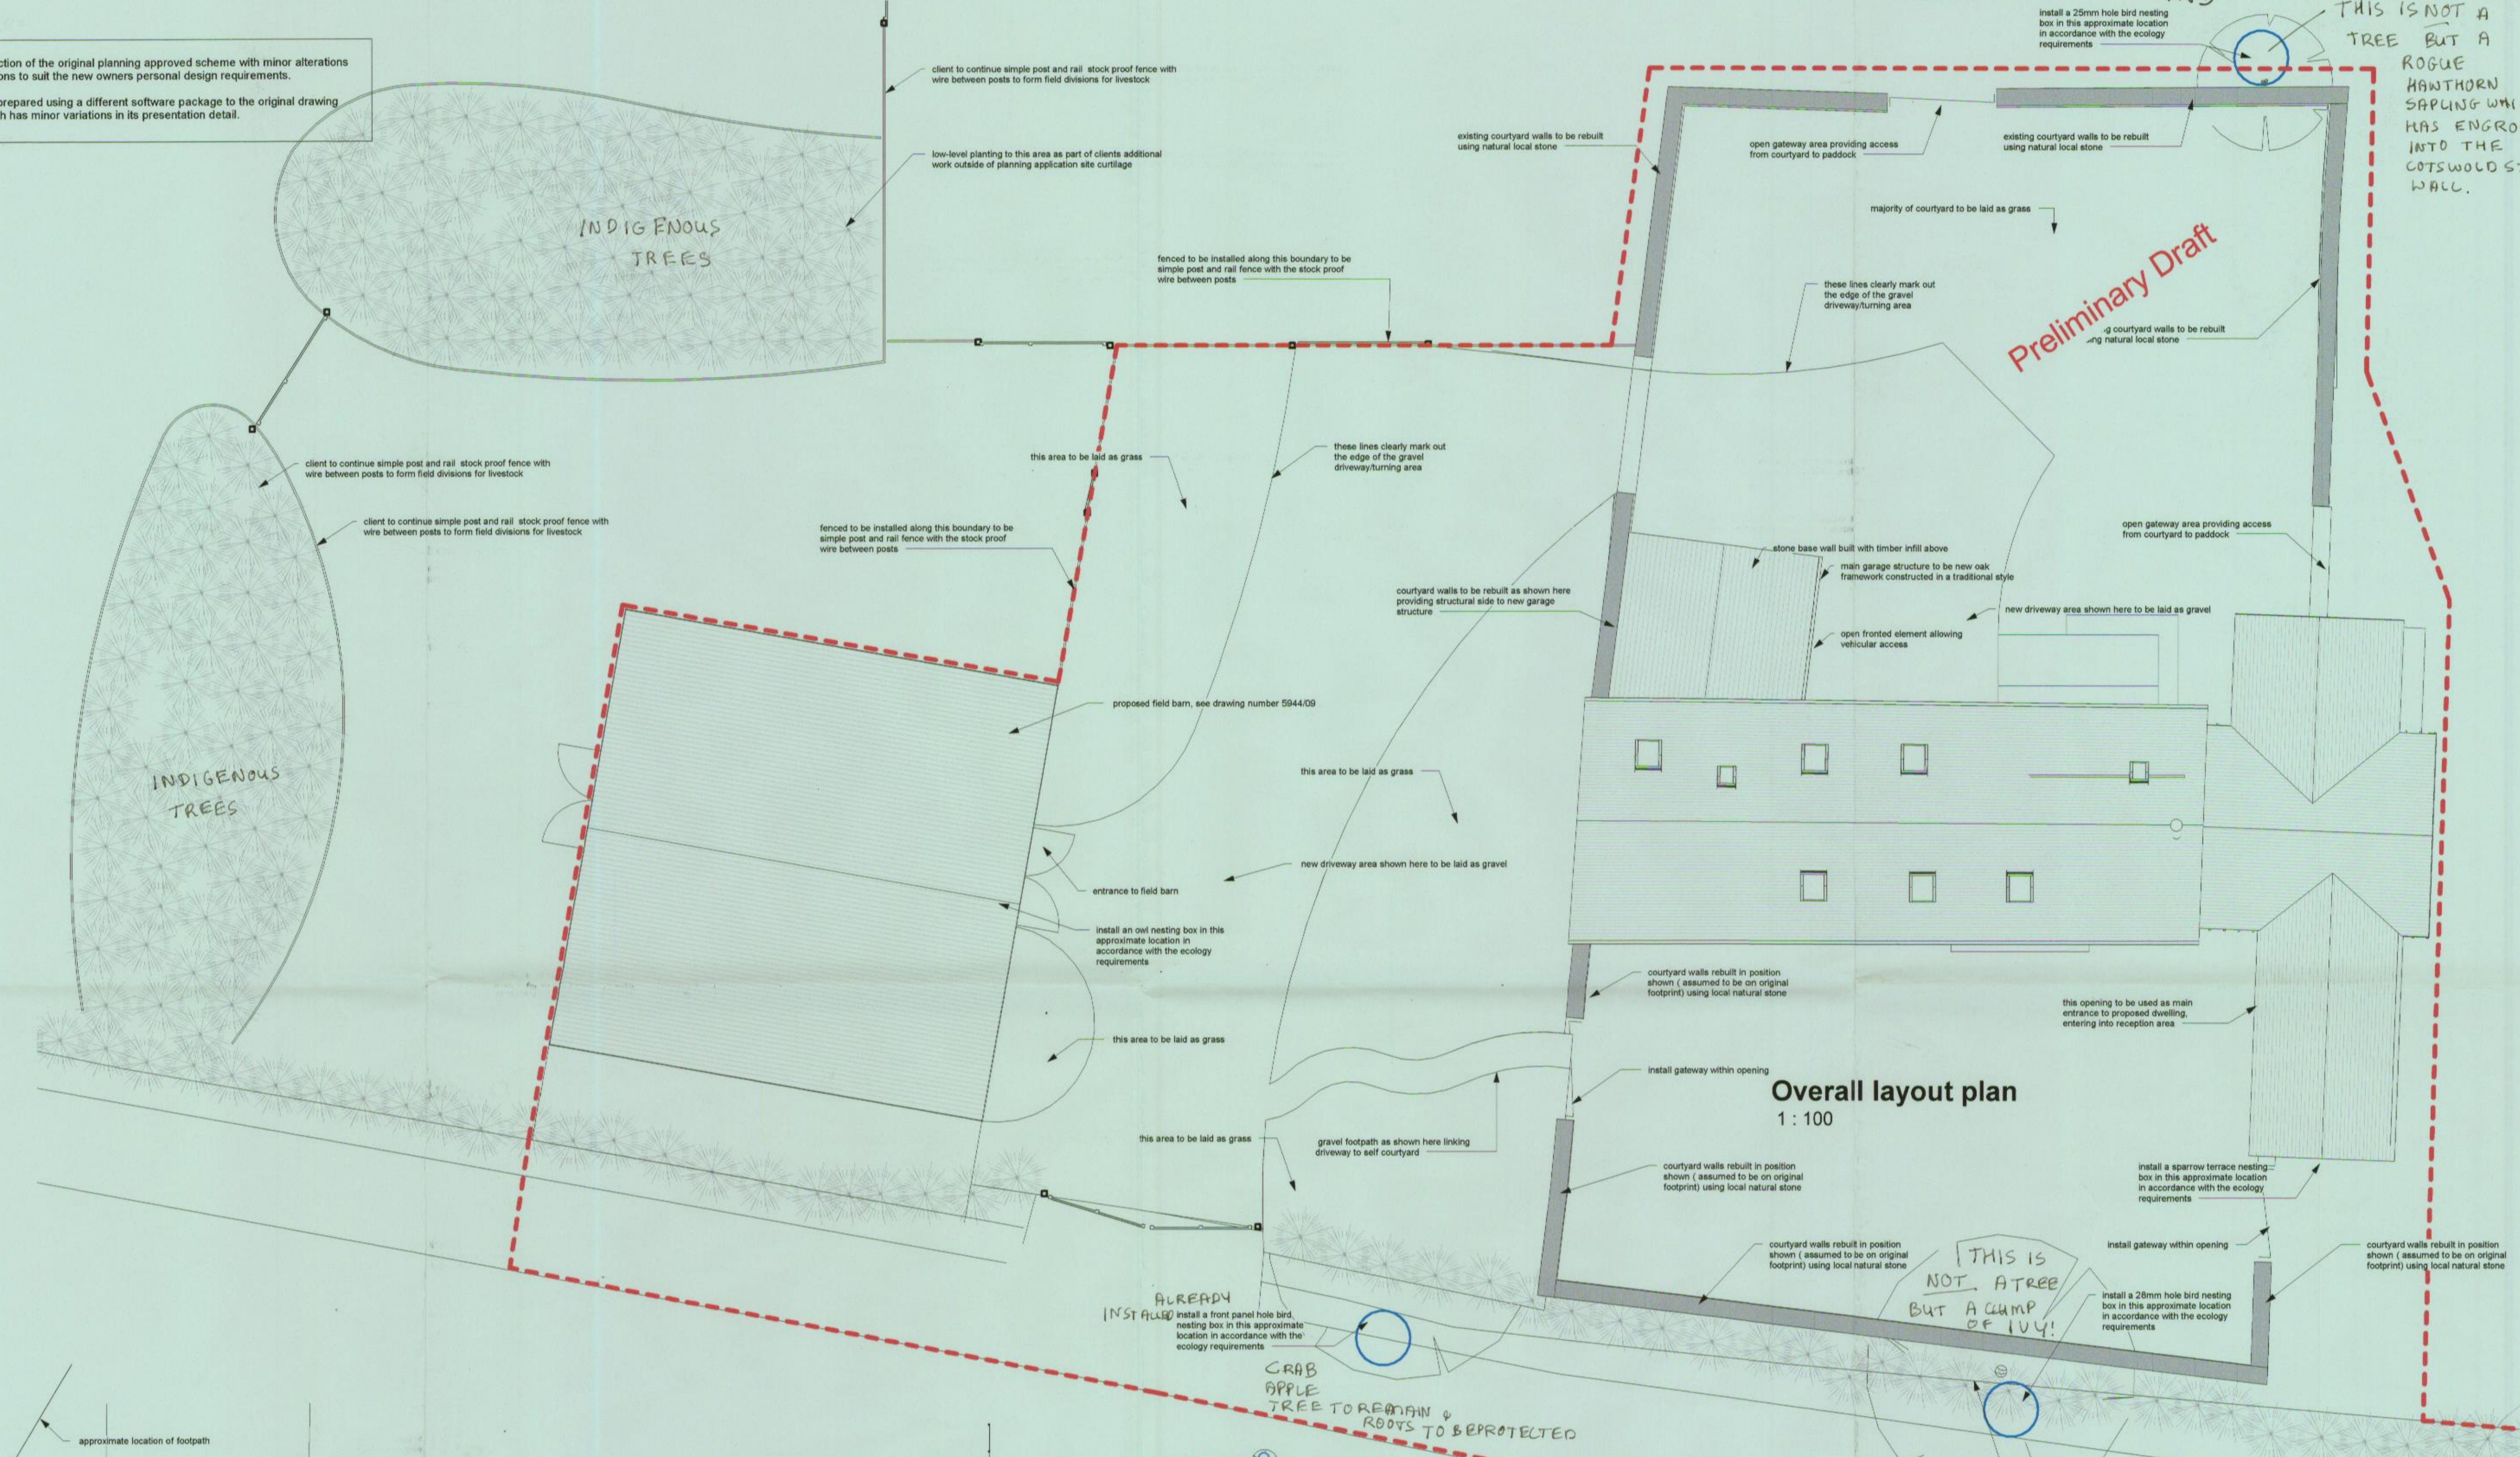

Preliminary Draft

Overall layout plan 1:100

THIS IS NOT A TREE BUT A CLUMP OF IVY!

ALREADY INSTALLED
 install a front panel hole bird nesting box in this approximate location in accordance with the ecology requirements
 CRAB APPLE TREE TO REMAIN & ROOTS TO BE PROTECTED


Rev. Date Revision Notes
 Revise "b" variations to the planning approved scheme revising minor aspects of the design to suit a new owners individual design requirements 14/11/2015

Proposed Location and Layout

STABLE ARCHITECTURE
 JEREMY DUNN
 17 FAR TREE CLOSE BANBURY OXON OX15 1JS
 TELEPHONE (01295) 270565
 E-mail: Jeremy.Dunn@virgin.net


Job: Residential Barn Cor Haynes Barn Sibford
 Client: Mr & Mrs [Name] Architecture Ltd

Drawing No: 5569-05b Date: 14/11/15 Scale: As indicated@A1

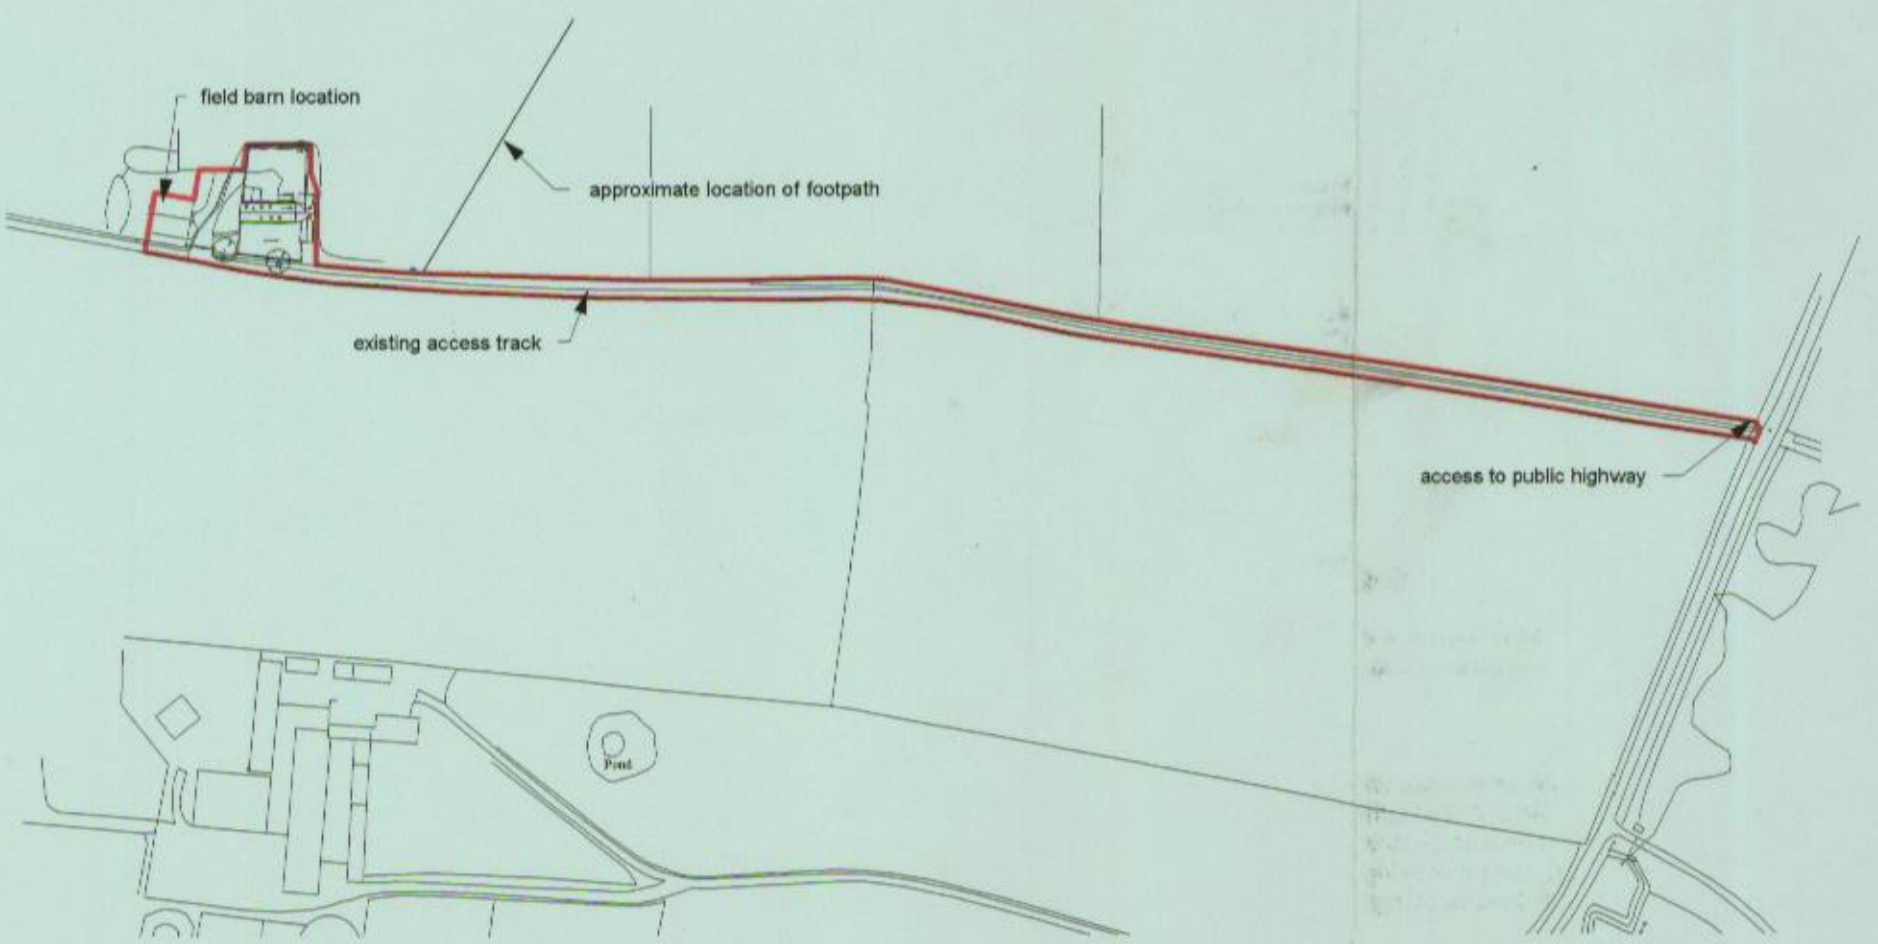

0m 50m 100m 150m 200m 250m
 VISUAL SCALE 1:2500 @ A1

Ordnance Survey (c) Crown Copyright 2015. All rights reserved. Licence number 100022432

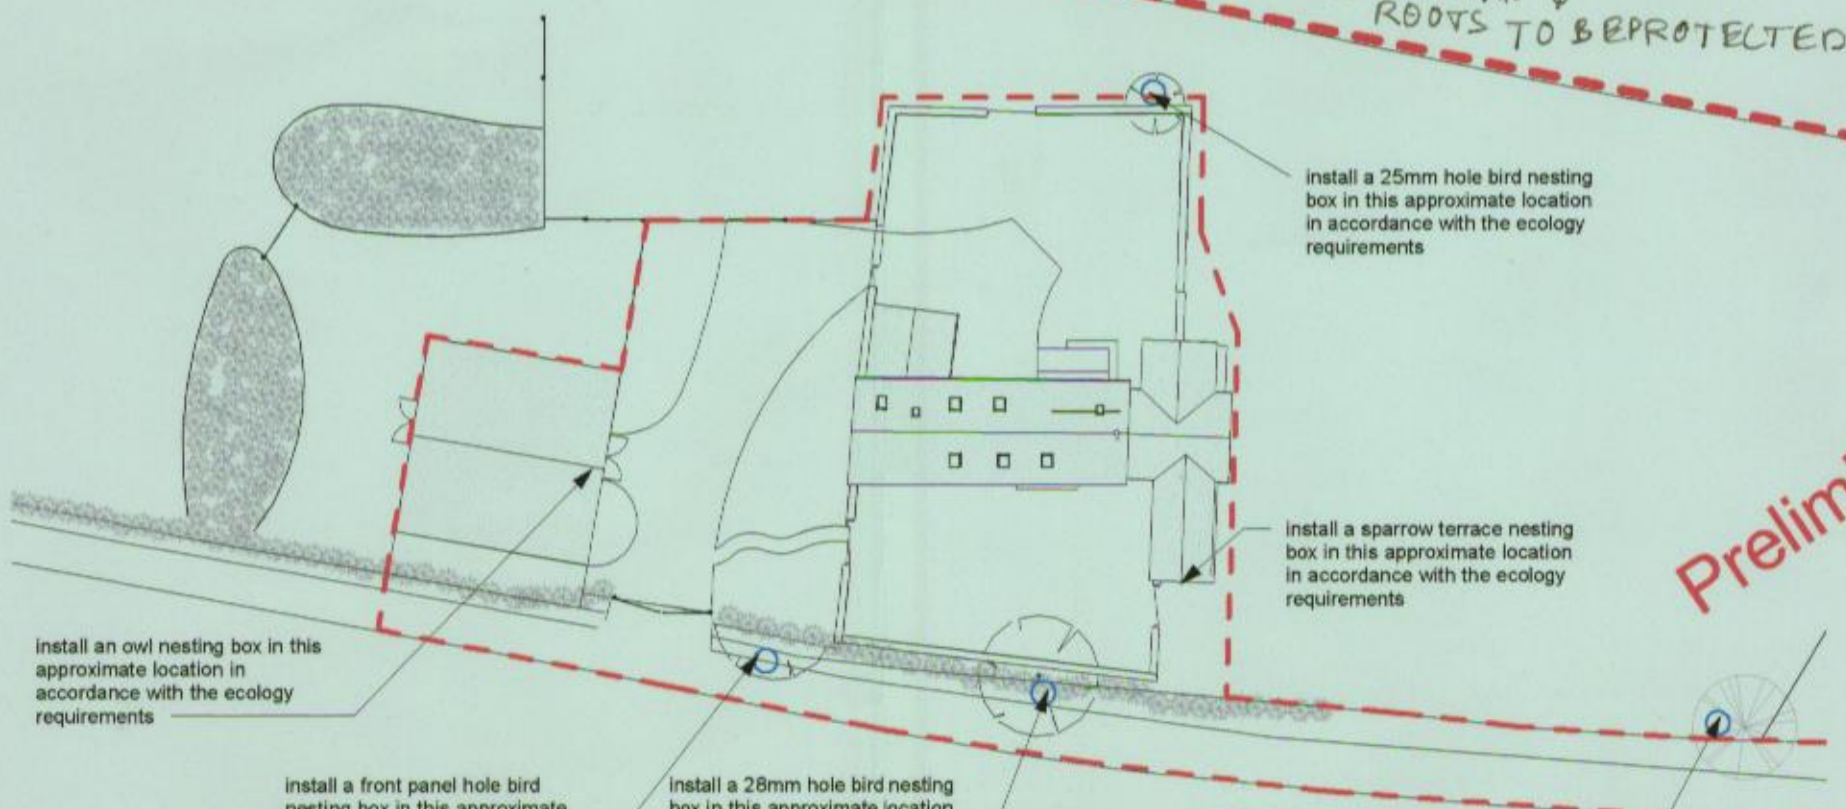

0m 10m 20m 30m 40m 50m
 VISUAL SCALE 1:500 @ A1

Preliminary Draft

Ecology - birds and owls:
 In accordance with the ecology report, the following elements are to be installed as part of the proposed works:
Owl Boxes:
 In accordance with the ecology report, an owl box is to be installed within the tree to the east of the site (as shown and noted on the block plan) with a further owl nesting box being installed within the east gable of the field barn at high-level (also shown and noted on the block plan).
Bird Boxes:
 In accordance with the ecology report install a total of 3x bird nesting boxes in locations noted and shown on the block plan, each to be a different type as follows: 25mm hole, 28mm hole and one panel front.
 In addition also install a sparrow terrace on the gable end of the south elevation as shown and noted on that particular elevation.

Preliminary Draft