



NOTES:  
 RESPONSIBILITY IS NOT ACCEPTED FOR ERRORS MADE BY OTHERS IN SCALING FROM THIS DRAWING.  
 ALL CONSTRUCTION INFORMATION SHOULD BE TAKEN FROM FIGURED DIMENSIONS ONLY. NO WARRANTY AS TO THE PRECISION OF THIS DRAWING IS GIVEN NOR SHOULD BE INFERRED.  
 CONSTRUCTION DRAWINGS TO BE READ IN CONJUNCTION WITH SPECIFICATIONS, SCHEDULES AND DRAWINGS FROM STRUCTURAL AND MECHANICAL ENGINEERS.

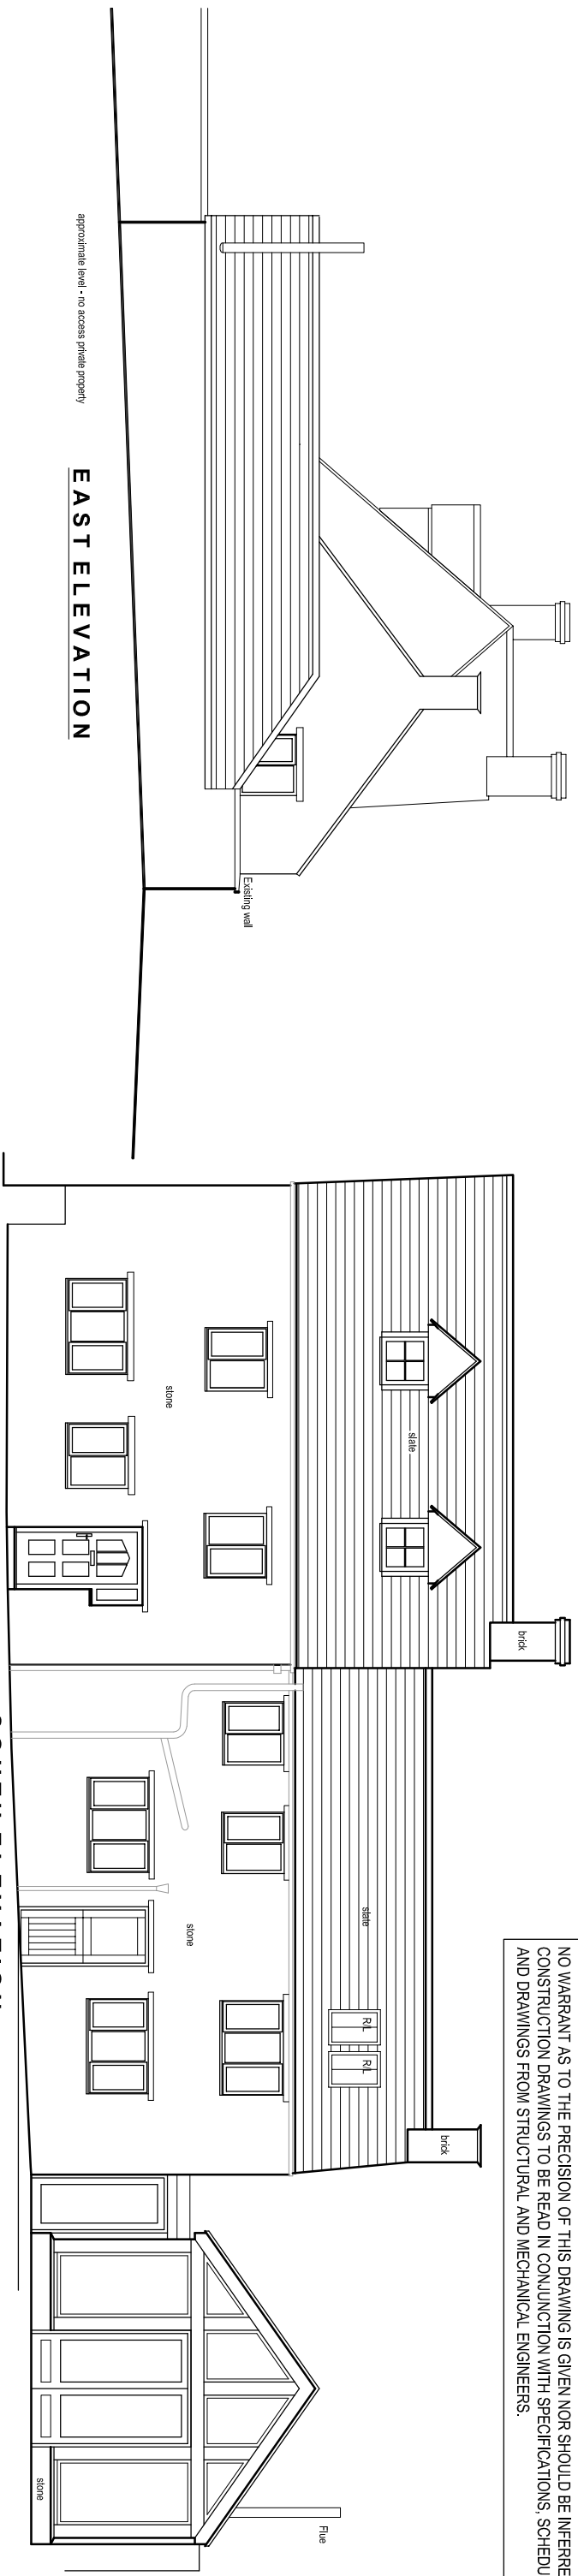

approximate level - no access private property

**EAST ELEVATION**

**SOUTH ELEVATION**

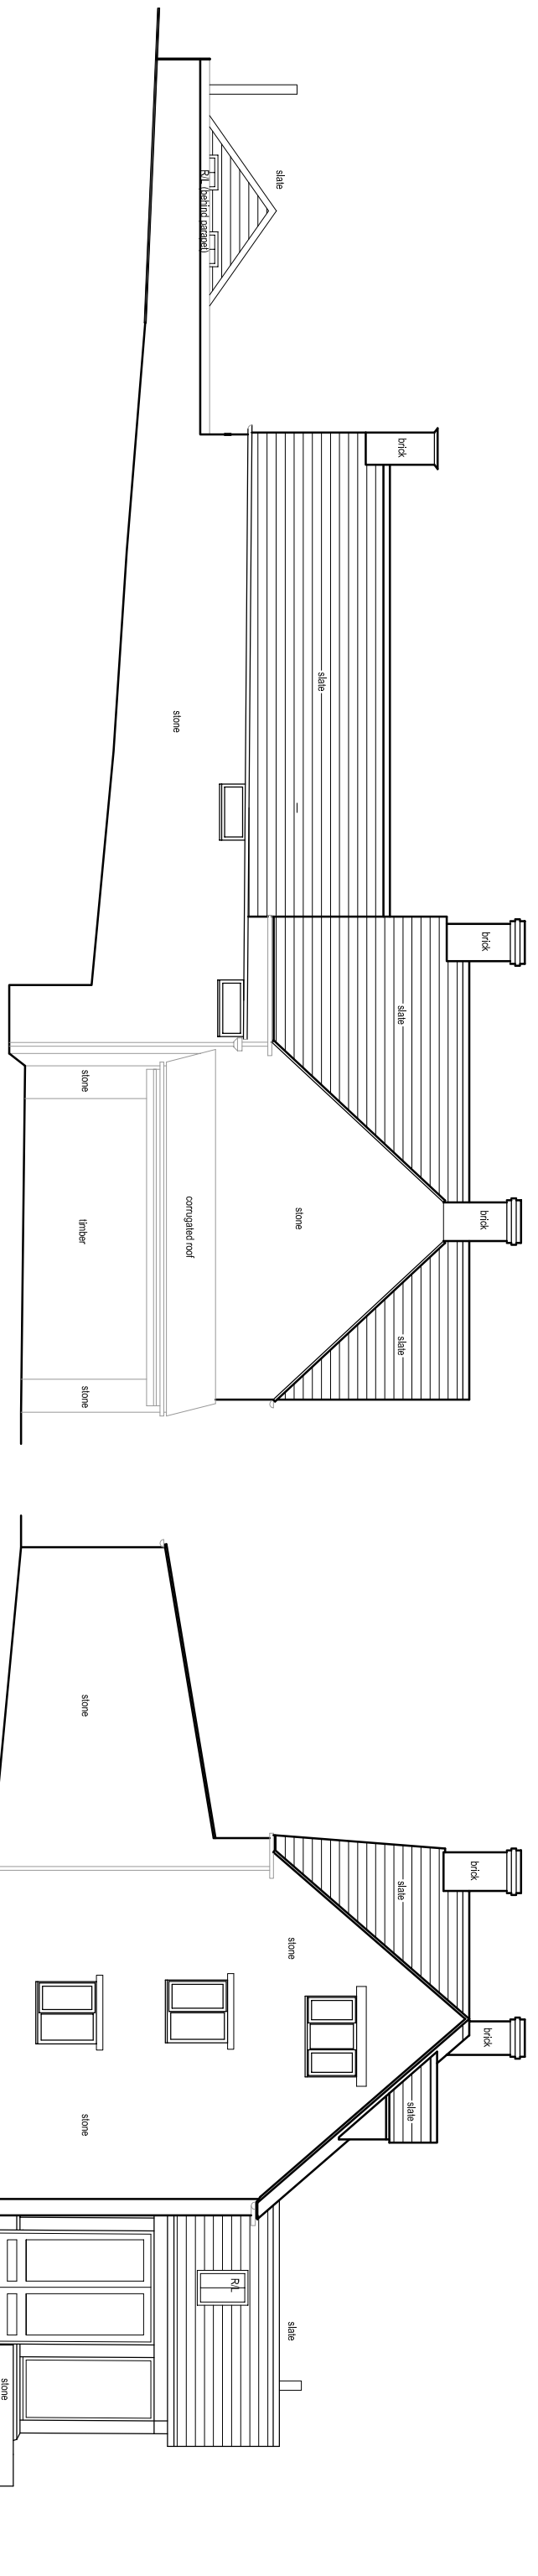

**NORTH ELEVATION**

**WEST ELEVATION**



REVISION	DATE	DRAWN	CHECKED	DESCRIPTION
CLIENT				
Mr M Snales				
PROJECT				
Stonewalls, Bond End Lane, Sibford Gower, OX15 5RT				
DRAWING TITLE				
Elevations				
As Proposed Option 3				
SCALE				
1:100 @ A3	DATE			
DRAWN	December 2014			
MH	CHECKED			
MH	MH			
JOB NUMBER	DRAWING NO.			
<b>1306</b>	<b>14</b>			
	REVISION			
	<b>B</b>			

**Spirit Architecture**  
 Creating Inspiring Design & Sustainable Architecture  
 Greystoke, Shipdon Road, Milton-under-Wychwood, Chipping Norton, OX7 6JT Tel: 01865 349012 E: enquiries@spiritarchitecture.co.uk

© ALL RIGHTS RESERVED  
 NO NOT SCALE FROM DRAWING  
 DIMENSIONS IN 1/8" INCHES