




NOTES:
 RESPONSIBILITY IS NOT ACCEPTED FOR ERRORS MADE BY OTHERS IN SCALING FROM THIS DRAWING.
 ALL CONSTRUCTION INFORMATION SHOULD BE TAKEN FROM FIGURED DIMENSIONS ONLY. NO WARRANTY AS TO THE PRECISION OF THIS DRAWING IS GIVEN NOR SHOULD BE INFERRED. CONSTRUCTION DRAWINGS TO BE READ IN CONJUNCTION WITH SPECIFICATIONS, SCHEDULES AND DRAWINGS FROM STRUCTURAL AND MECHANICAL ENGINEERS.

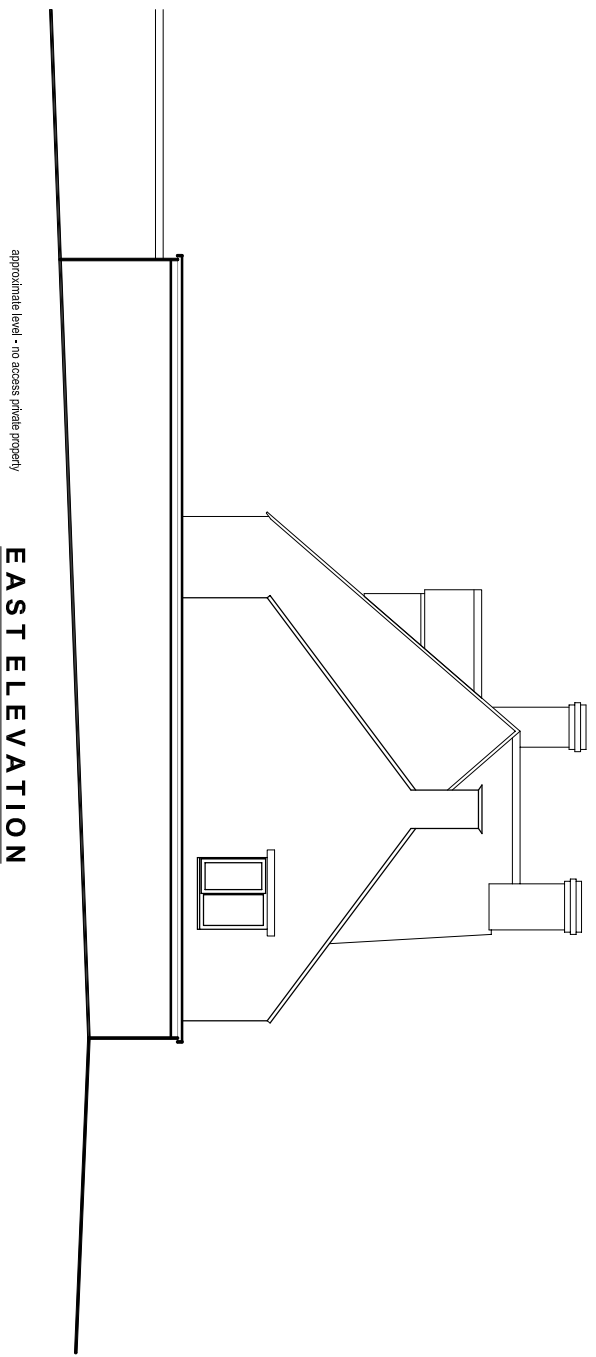


EAST ELEVATION

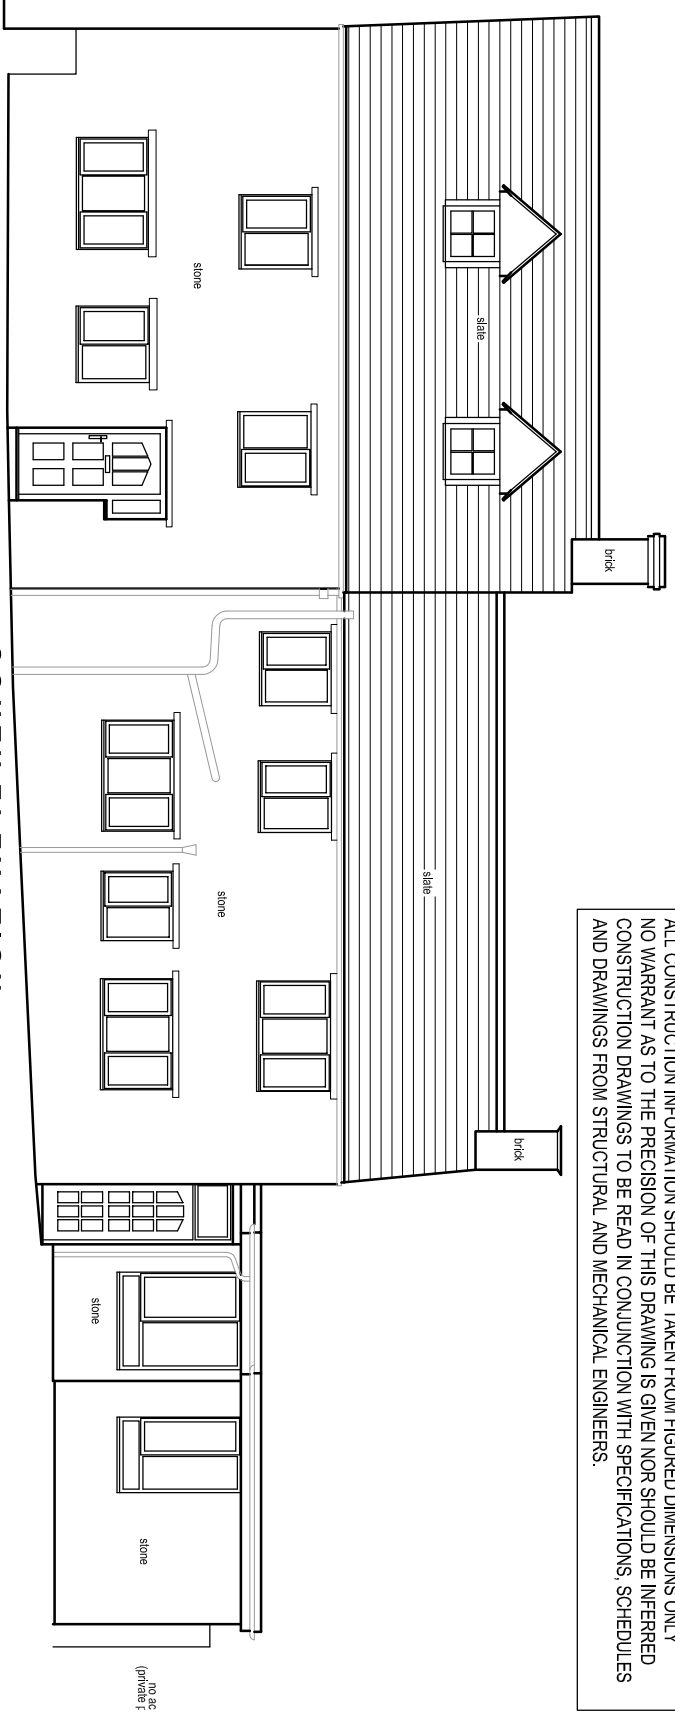


SOUTH ELEVATION

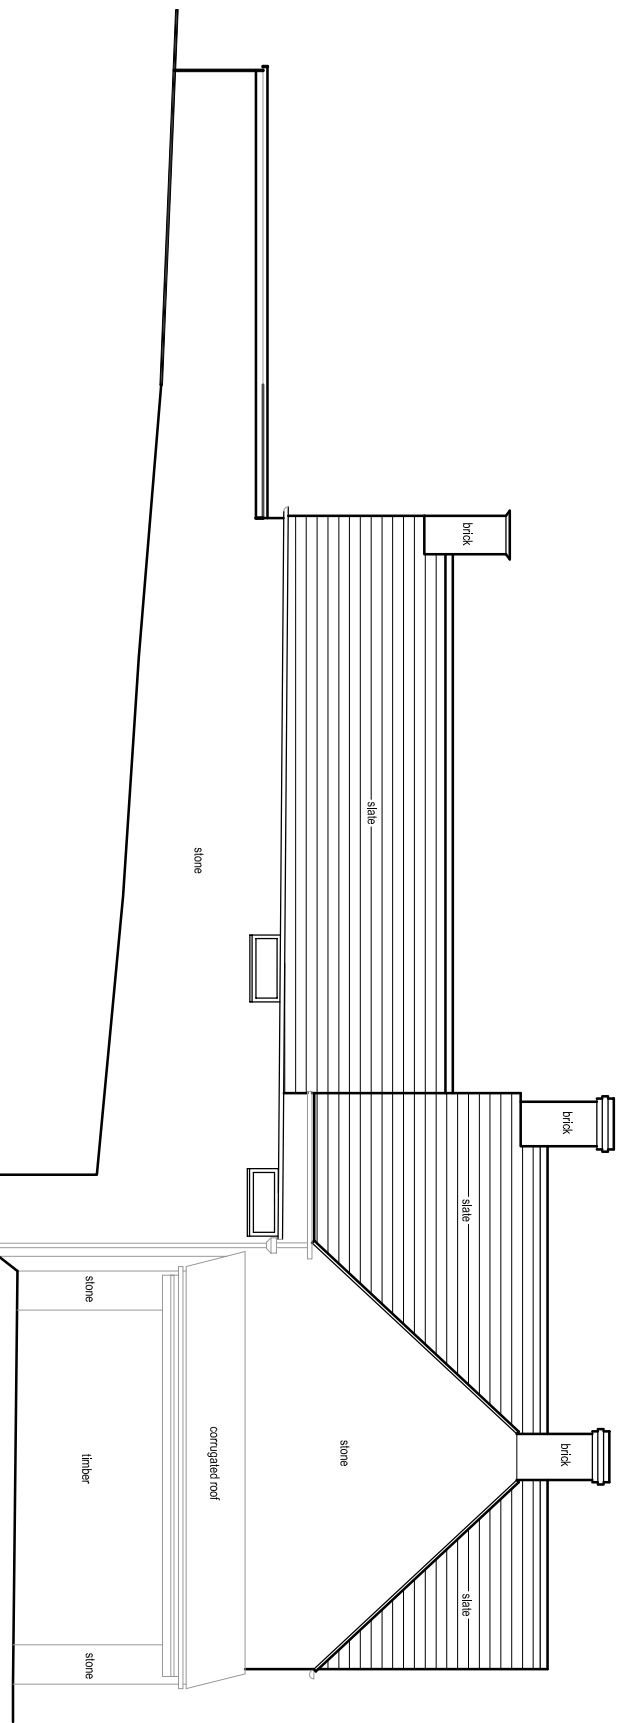

NORTH ELEVATION

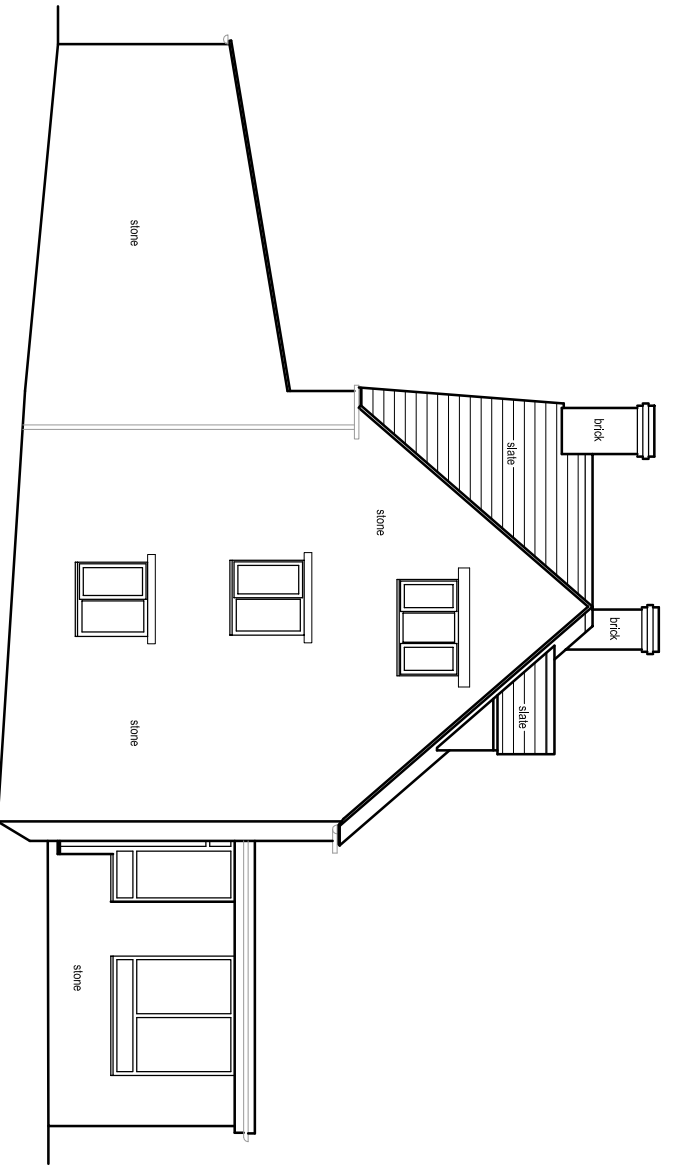

WEST ELEVATION

 

REVISION	DATE	DRAWN	CHECKED	DESCRIPTION
CLIENT				
Mr M Snales				
PROJECT				
Stonewalls, Bond End Lane, Sibford Gower, OX15 5RT				
DRAWING TITLE				
Elevations				
As Existing				
SCALE				
1:100 @ A3	DATE			
DRAWN				
MH	CHECKED			
	MH			
JOB NUMBER	DRAWING NO.			
1306	05			
REVISION				