




South Elevation
1 : 100

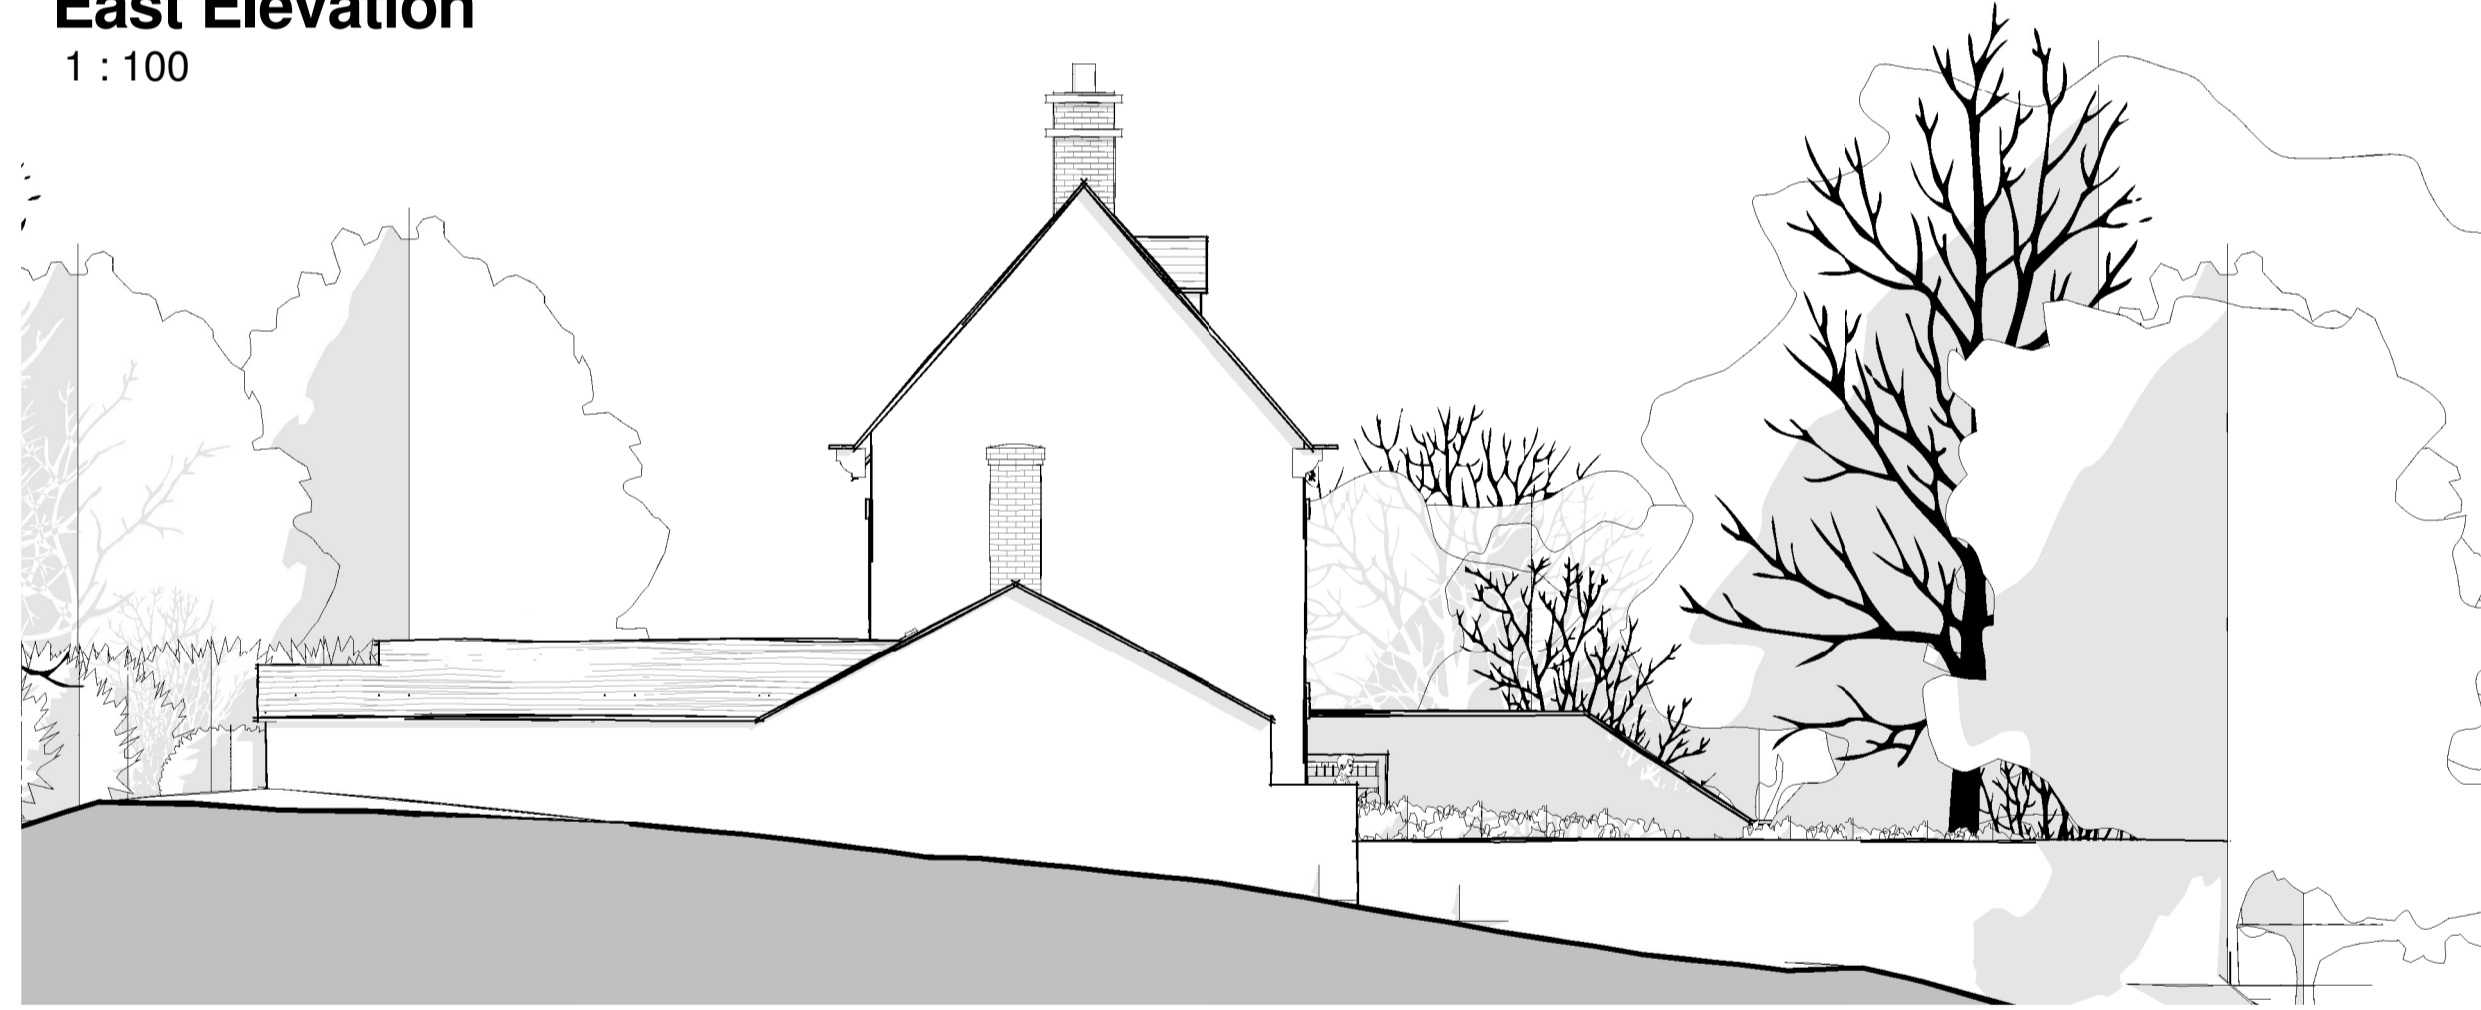



East Elevation
1 : 100





West Elevation
1 : 100




North Elevation
1 : 100

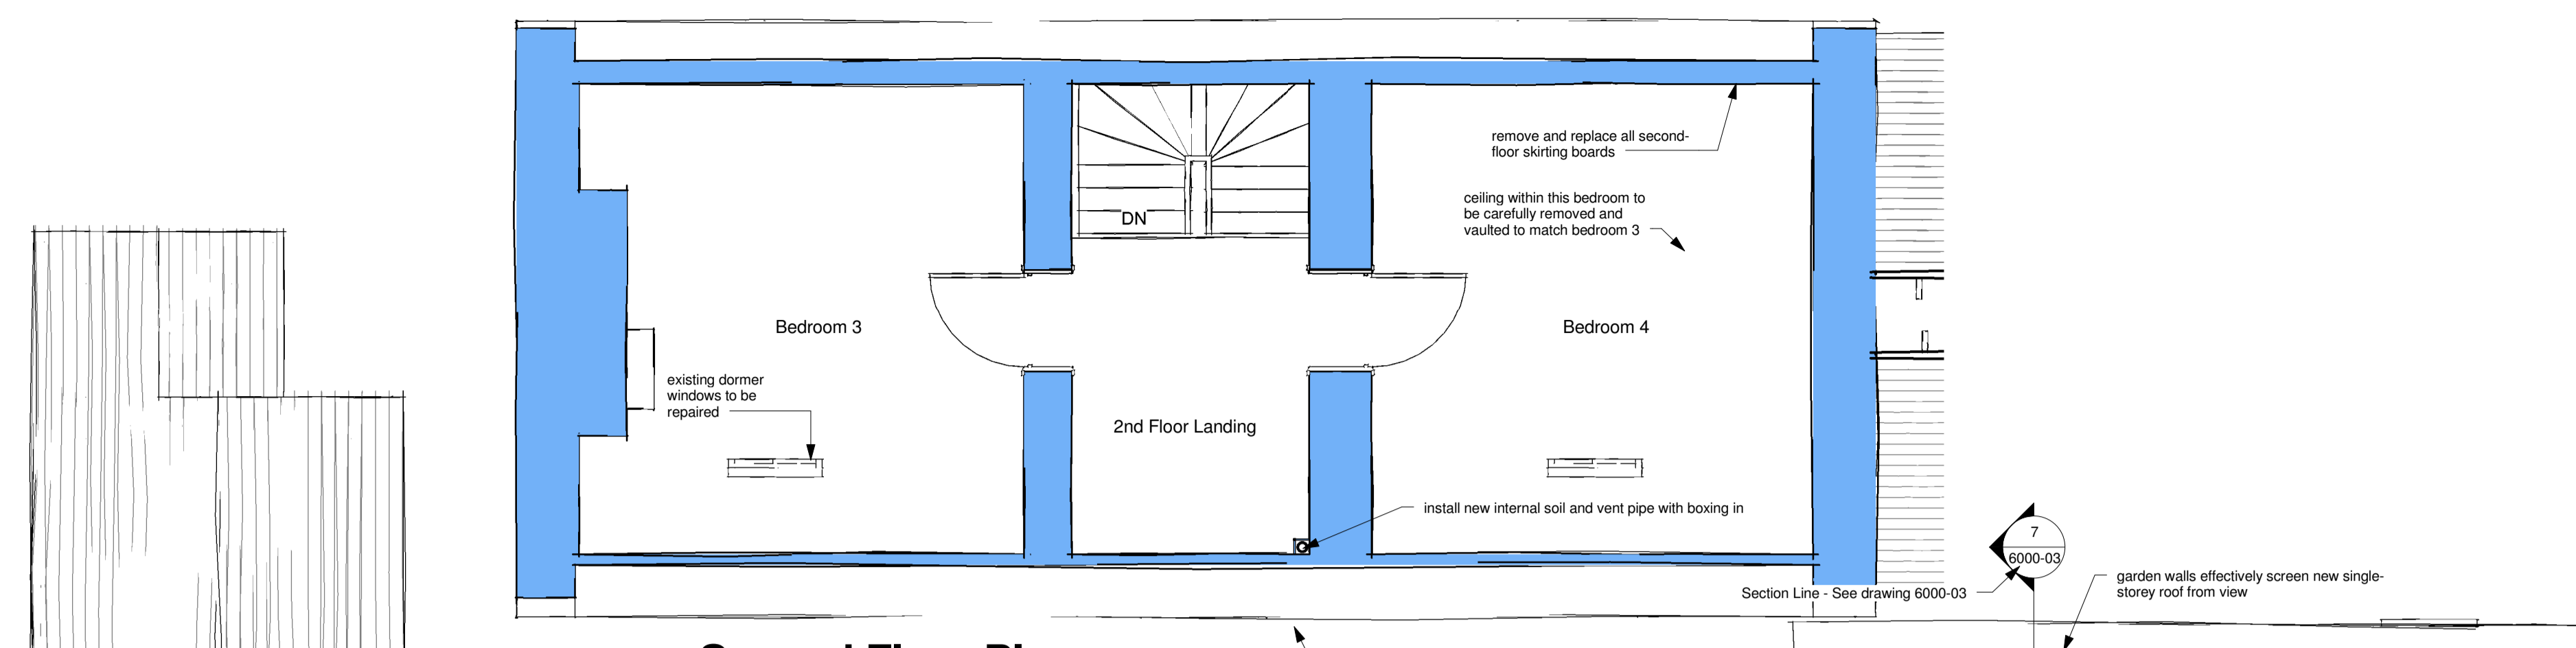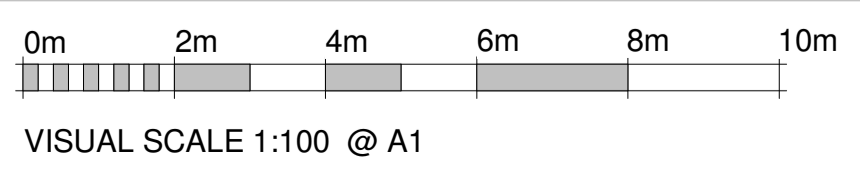

Second Floor Plan
1 : 50

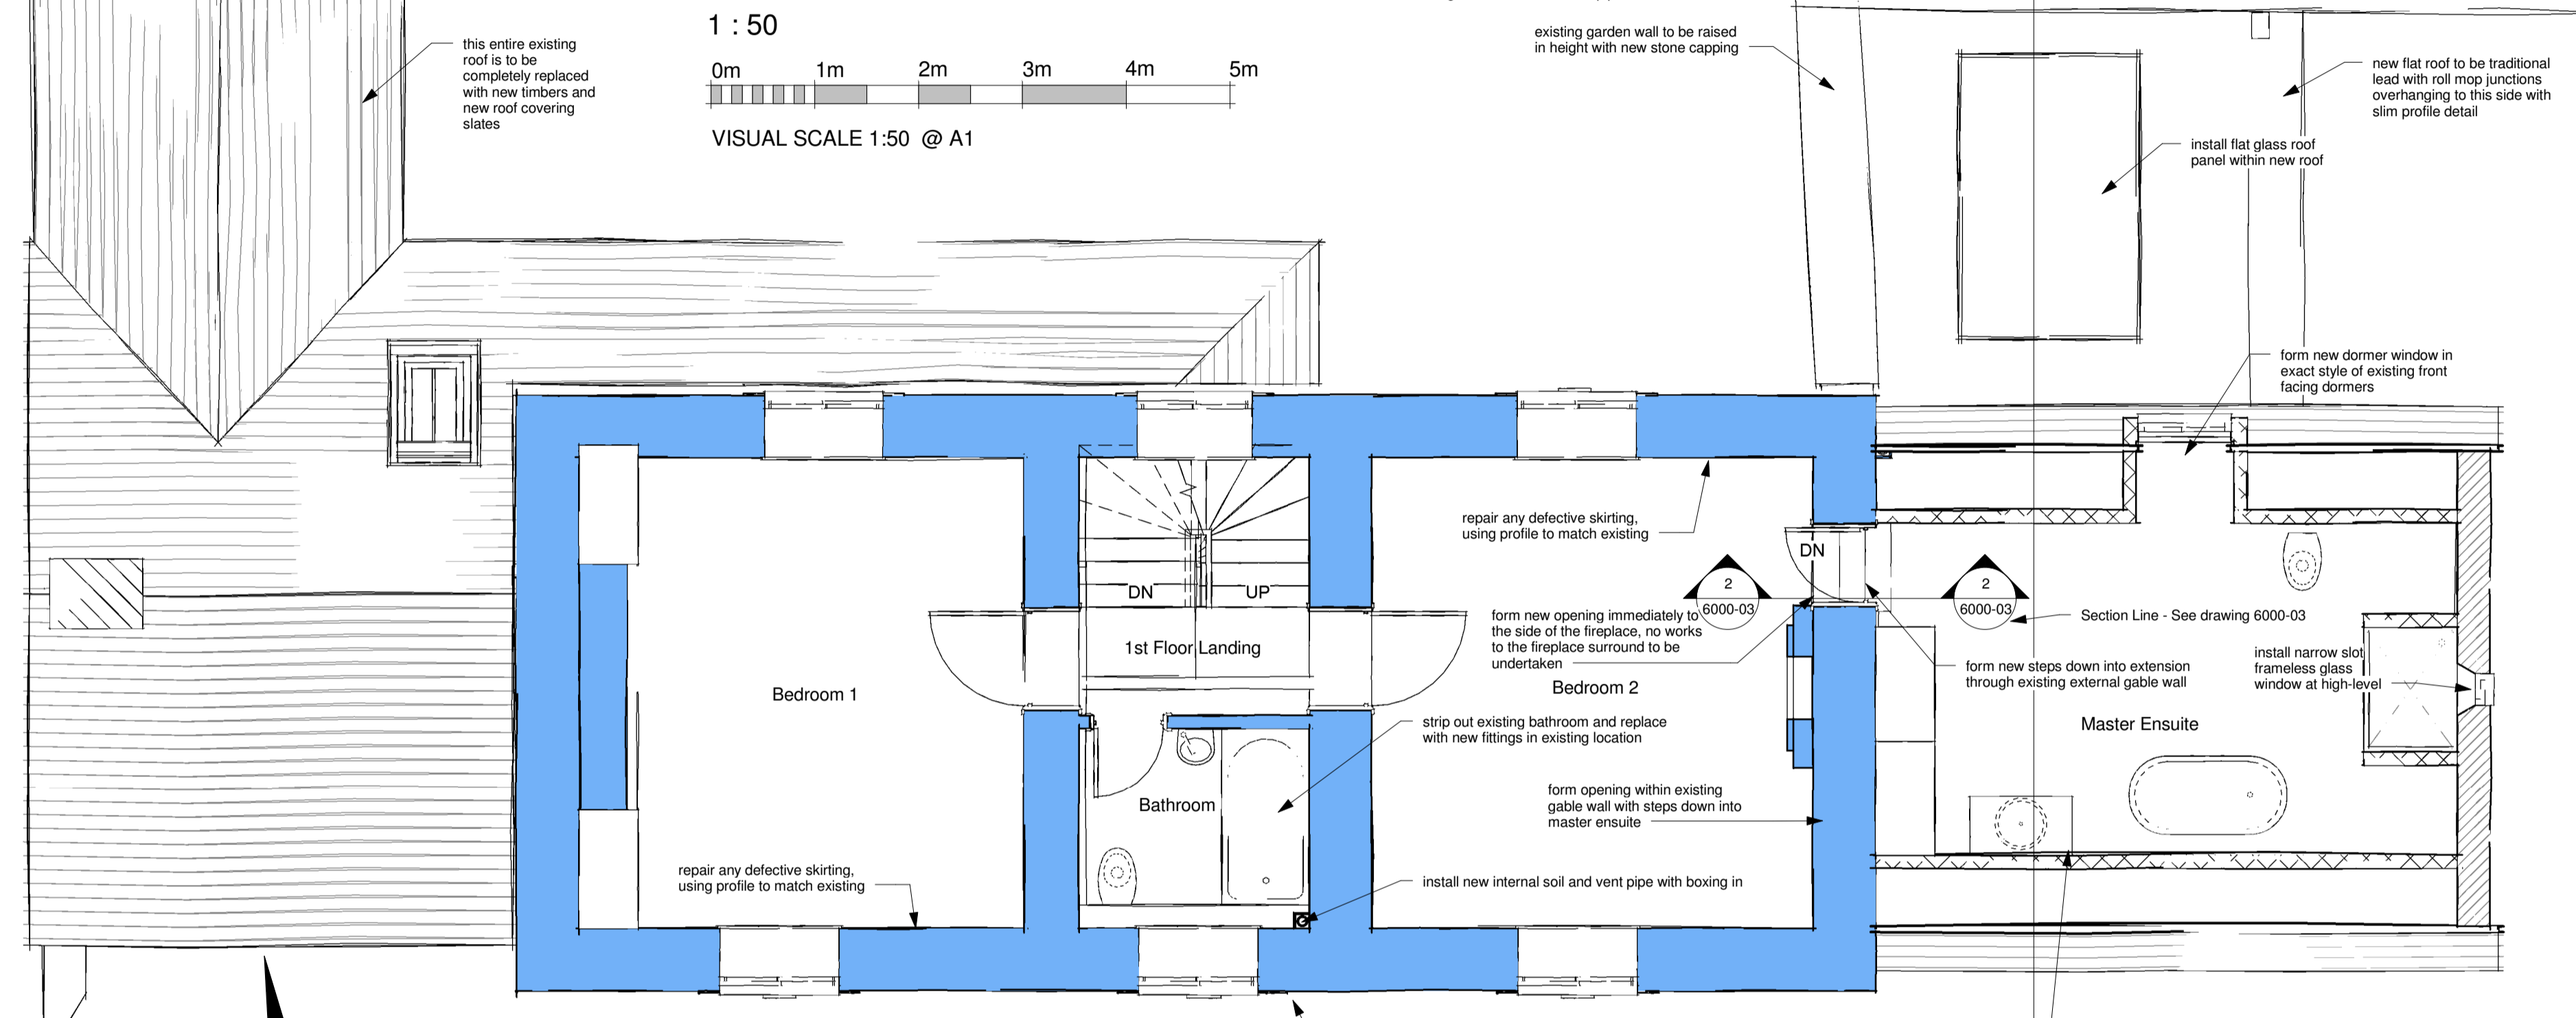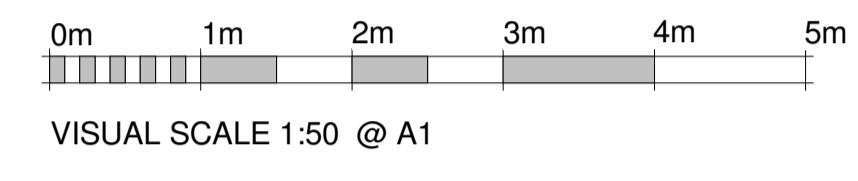


First Floor Plan
1 : 50

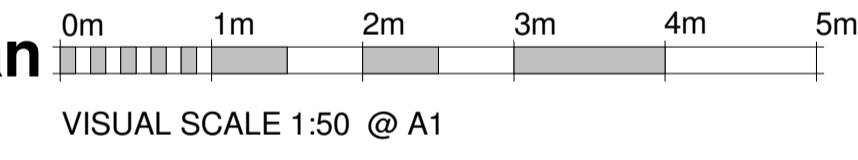

Rear Overall Perspective



Courtyard Perspective 1

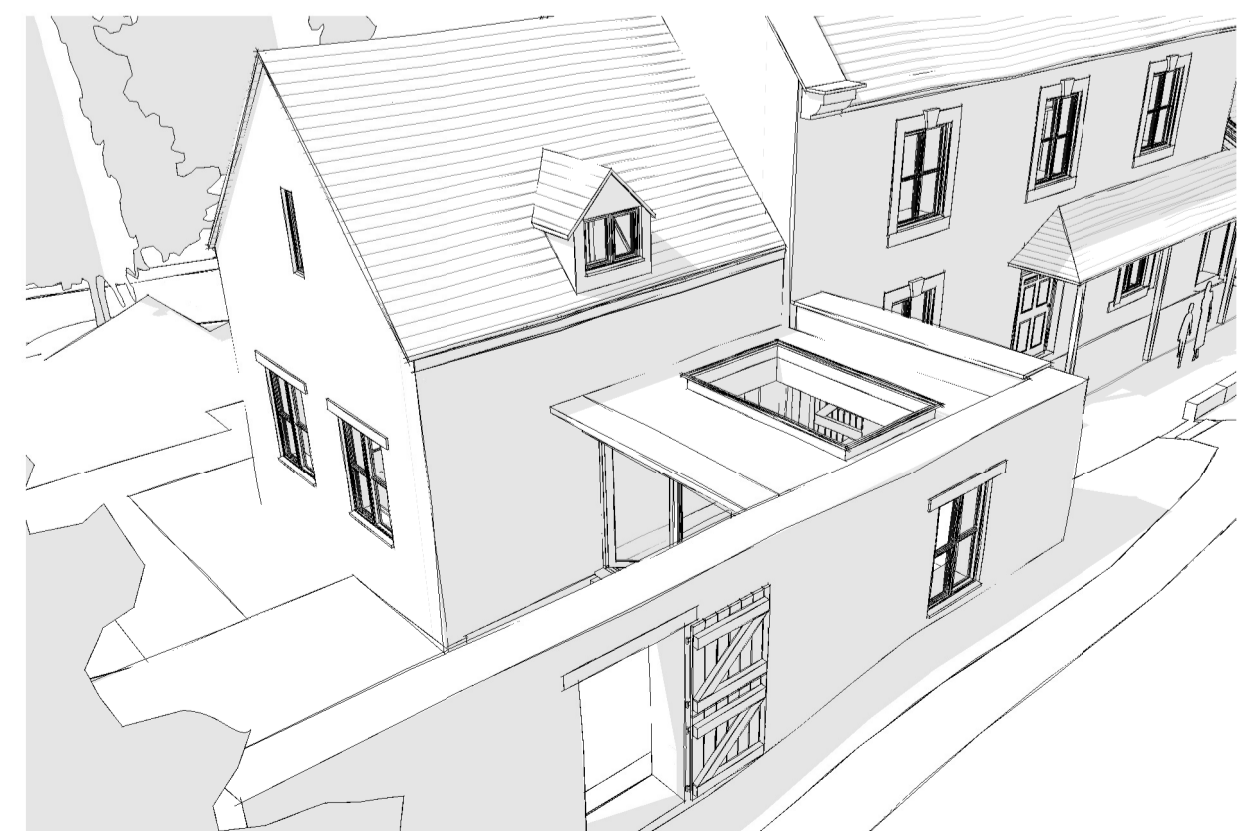

Courtyard Perspective 3

Rev.	Date	Revision Notes
		Proposed

STABLE ARCHITECTURE
JEREMY DUNN
17 FIR TREE CLOSE BANBURY, OXON OX15 1J5
FAX (08707) 626217 MOBILE (07710) 451860
E-mail: Jeremy.Dunn@Virgin.net

Job: Renovation and Extension
Yew Tree House
Sibford
Client: Mr & Mrs Mallows
Yew Tree House
Sibford

Drawing No:	Date	Scale
6000-02	20/12/15	As indicated@A1