



South Perspective




South-East Perspective



East Perspective



North Perspective

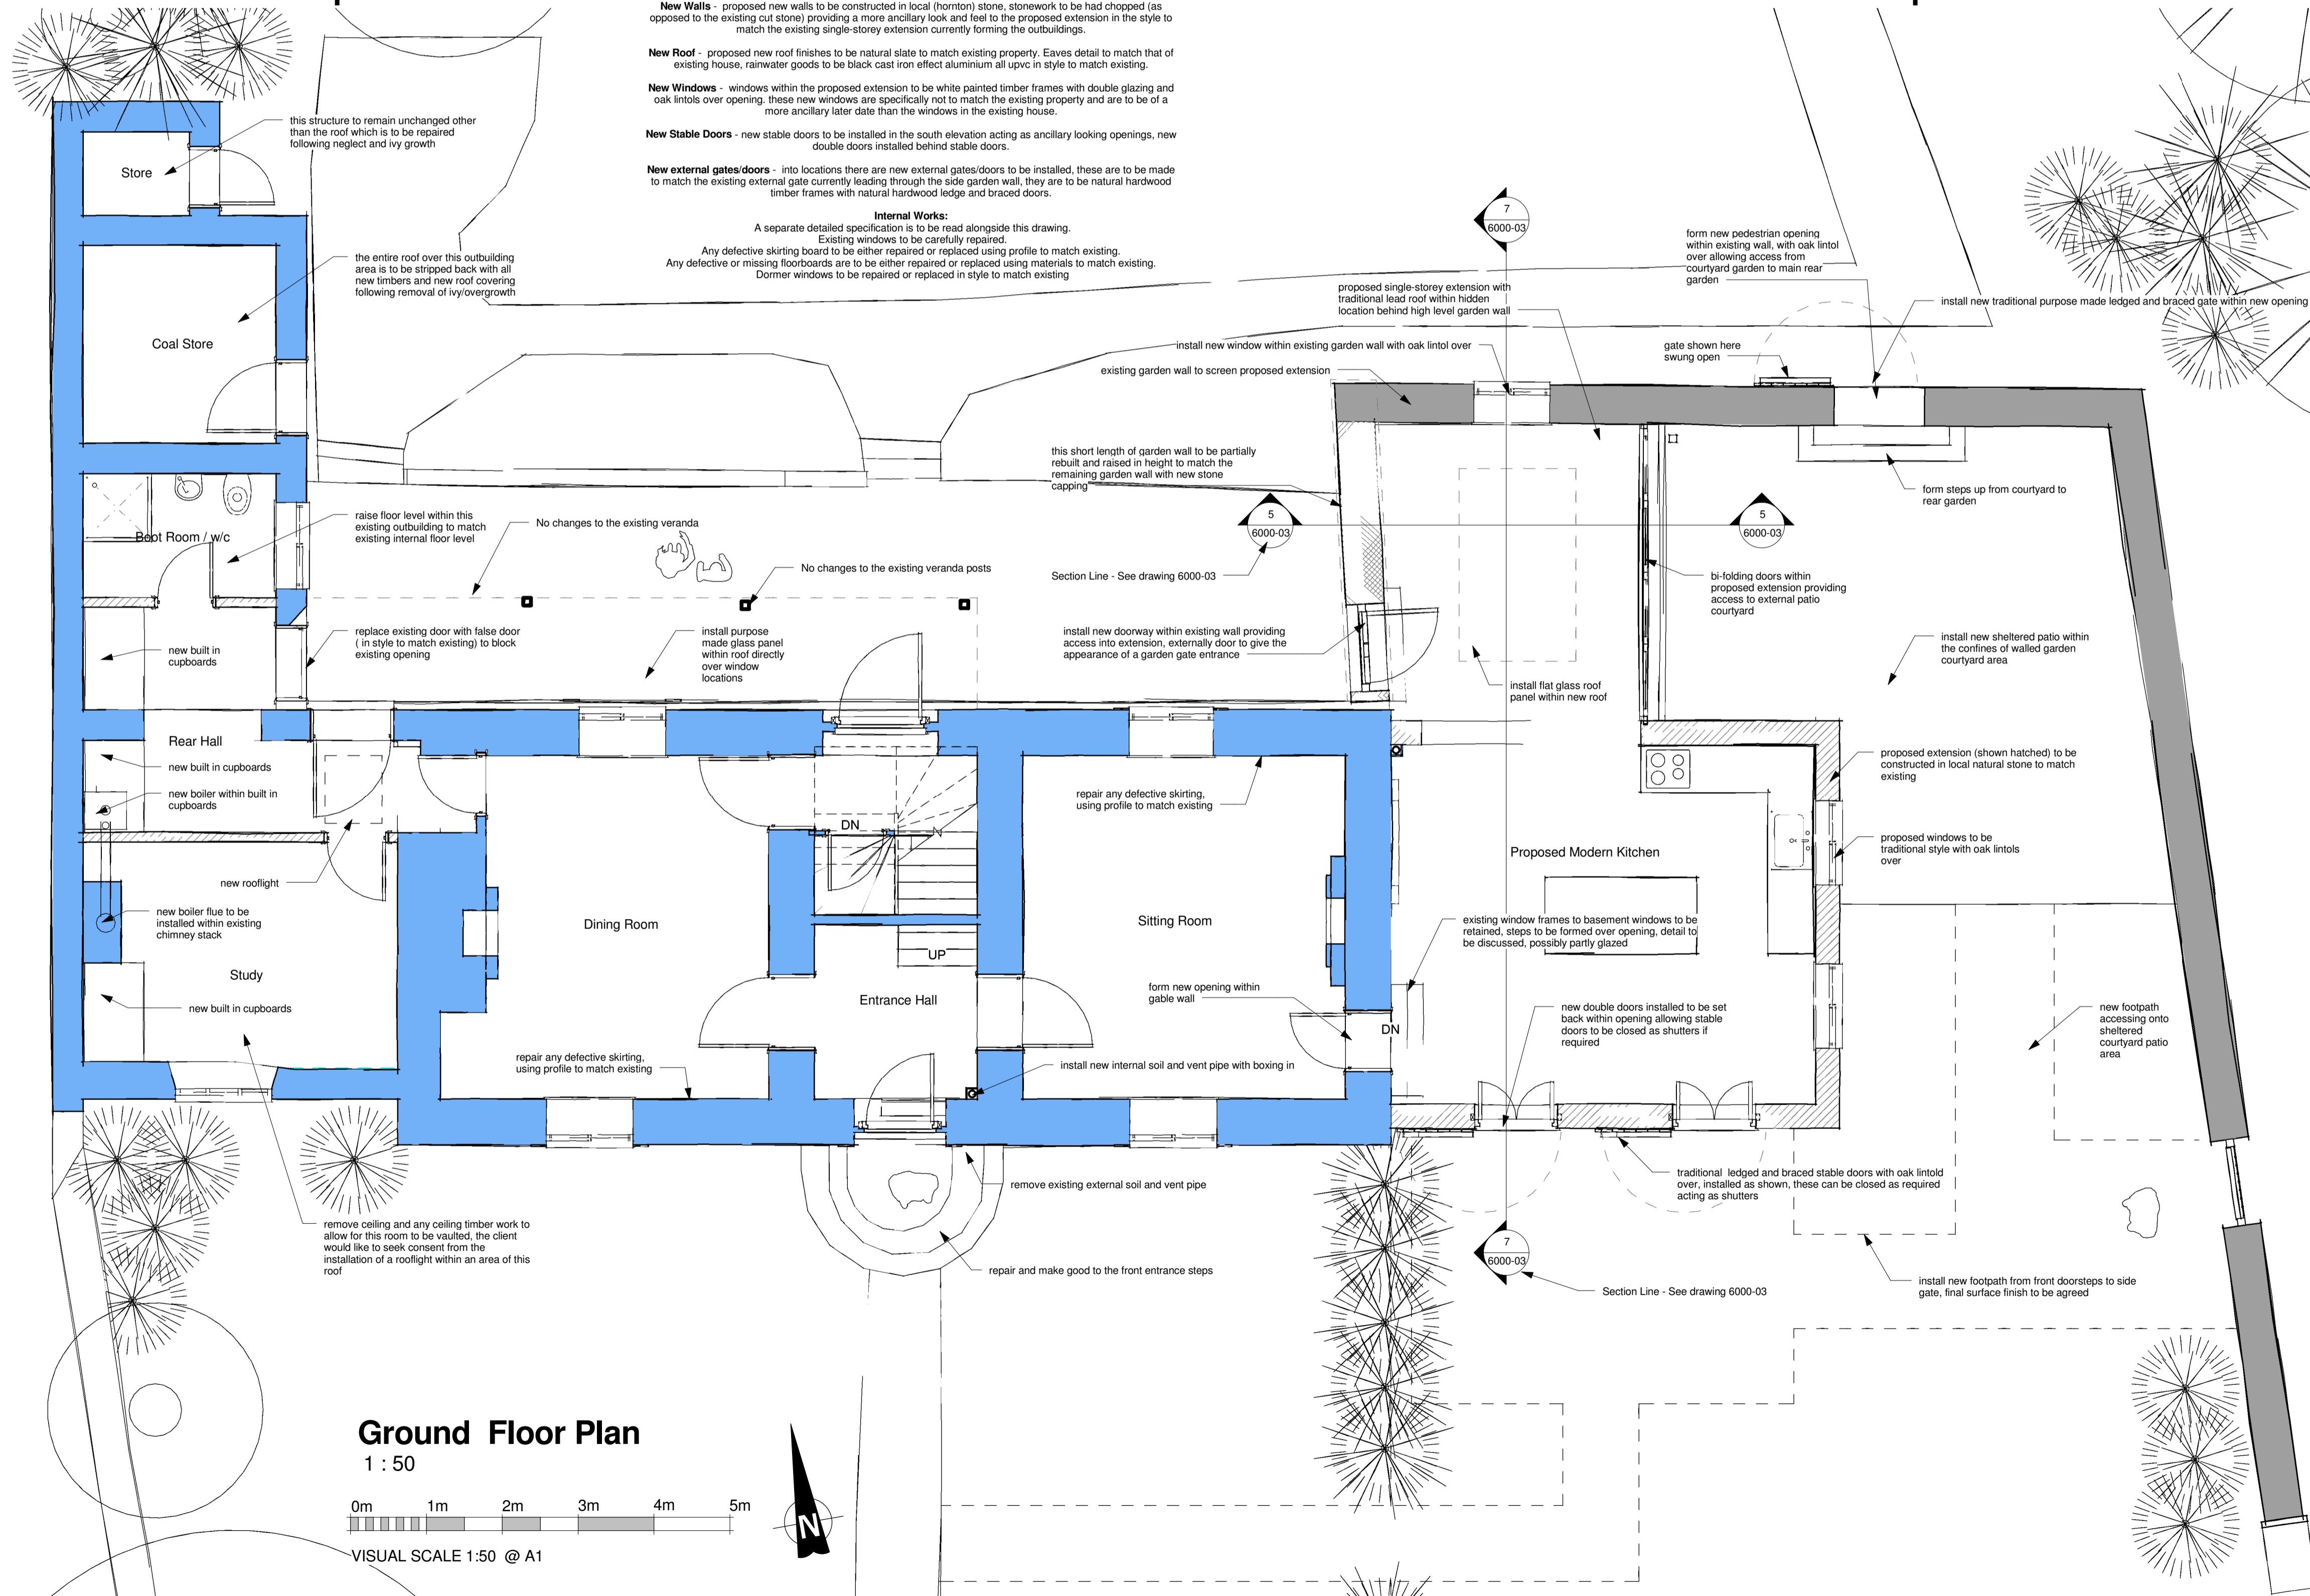


Ground Floor Plan

1 : 50



VISUAL SCALE 1:50 @ A1

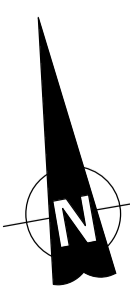

Rev.	Date	Revision Notes
------	------	----------------

Proposed

STABLE ARCHITECTURE
 JEREMY DUNN
 17 FIR TREE CLOSE
 BANBURY OXON OX16 1JS
 TEL: 01295 270565
 FAX: 01295 461860
 MOBILE: 07710 461860
 E-mail: Jeremy.Dunn@Virgin.net

Job: Renovation and Extension
 Yew Tree House
 Sibford

Client: Mr & Mrs Mallows
 Yew Tree House
 Sibford

Drawing No:	Date	Scale
6000-01	20/12/15	1 : 50@A1