




**South Elevation**  
1 : 100

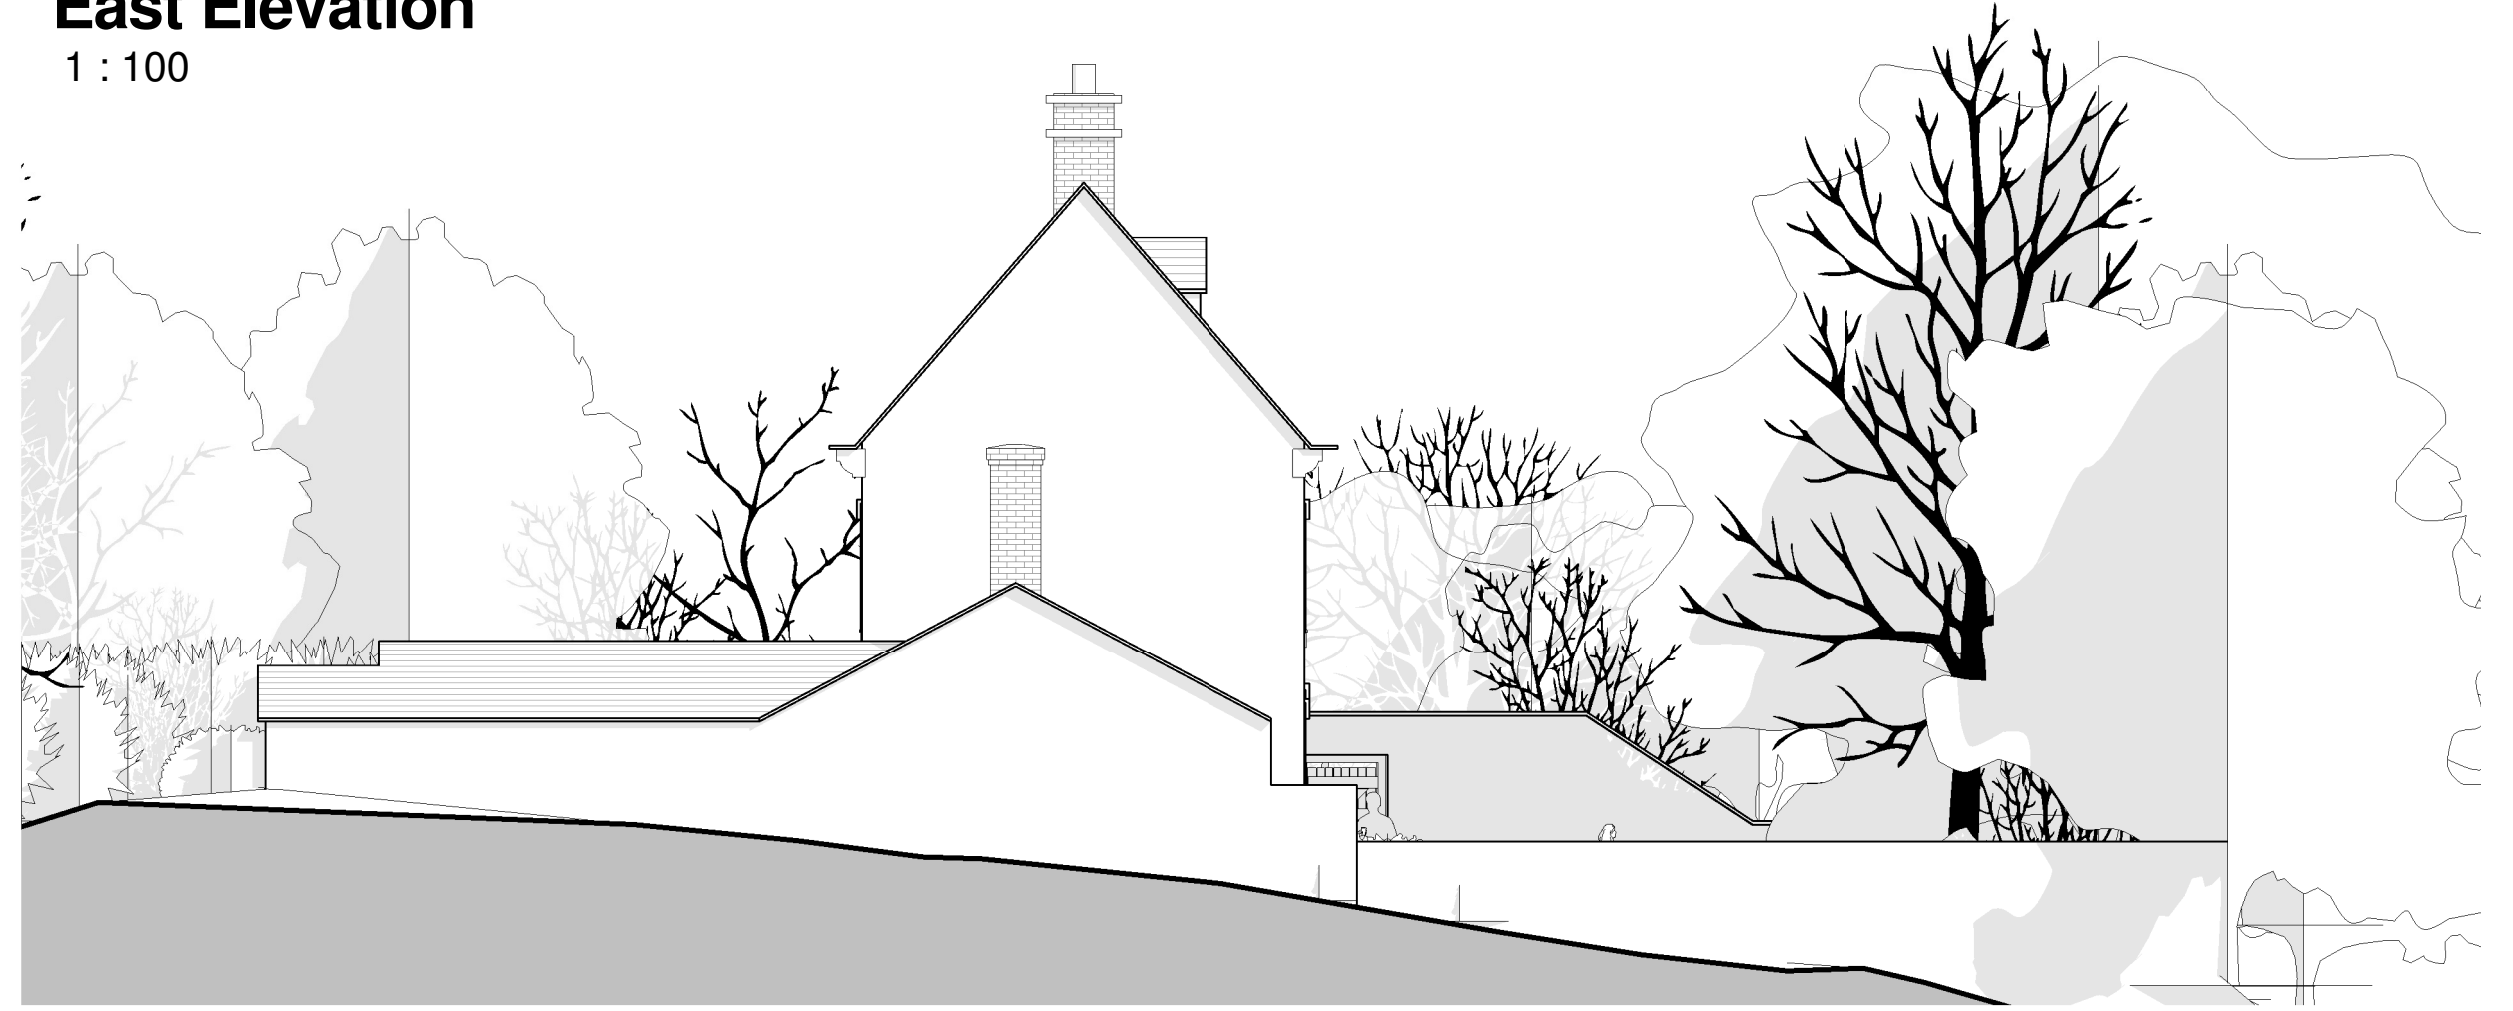



**East Elevation**  
1 : 100






**West Elevation**  
1 : 100





**North Elevation**  
1 : 100

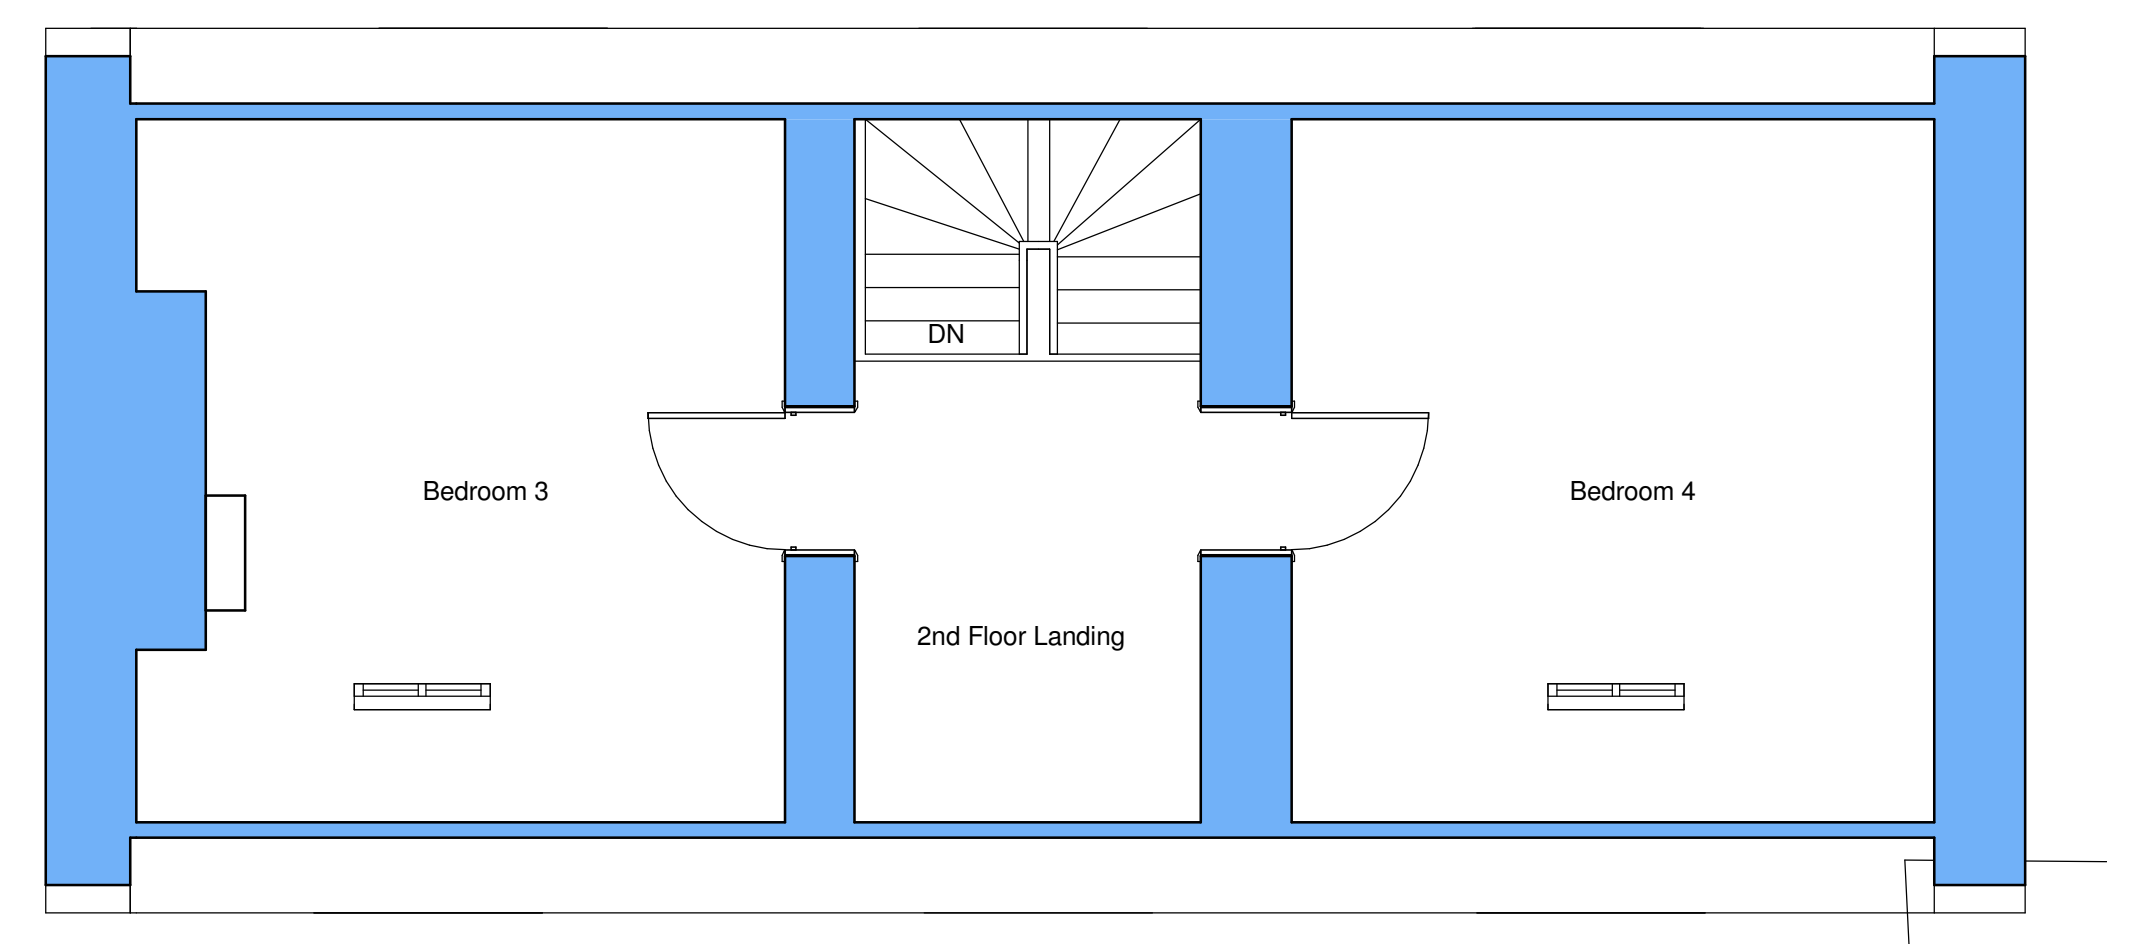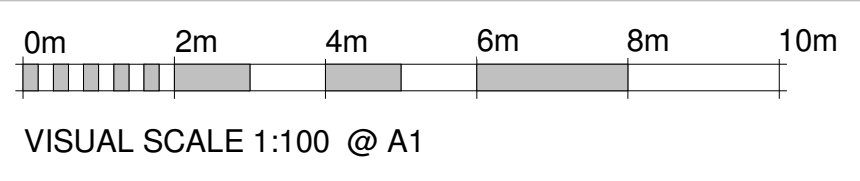

**Second Floor Plan**  
1 : 50

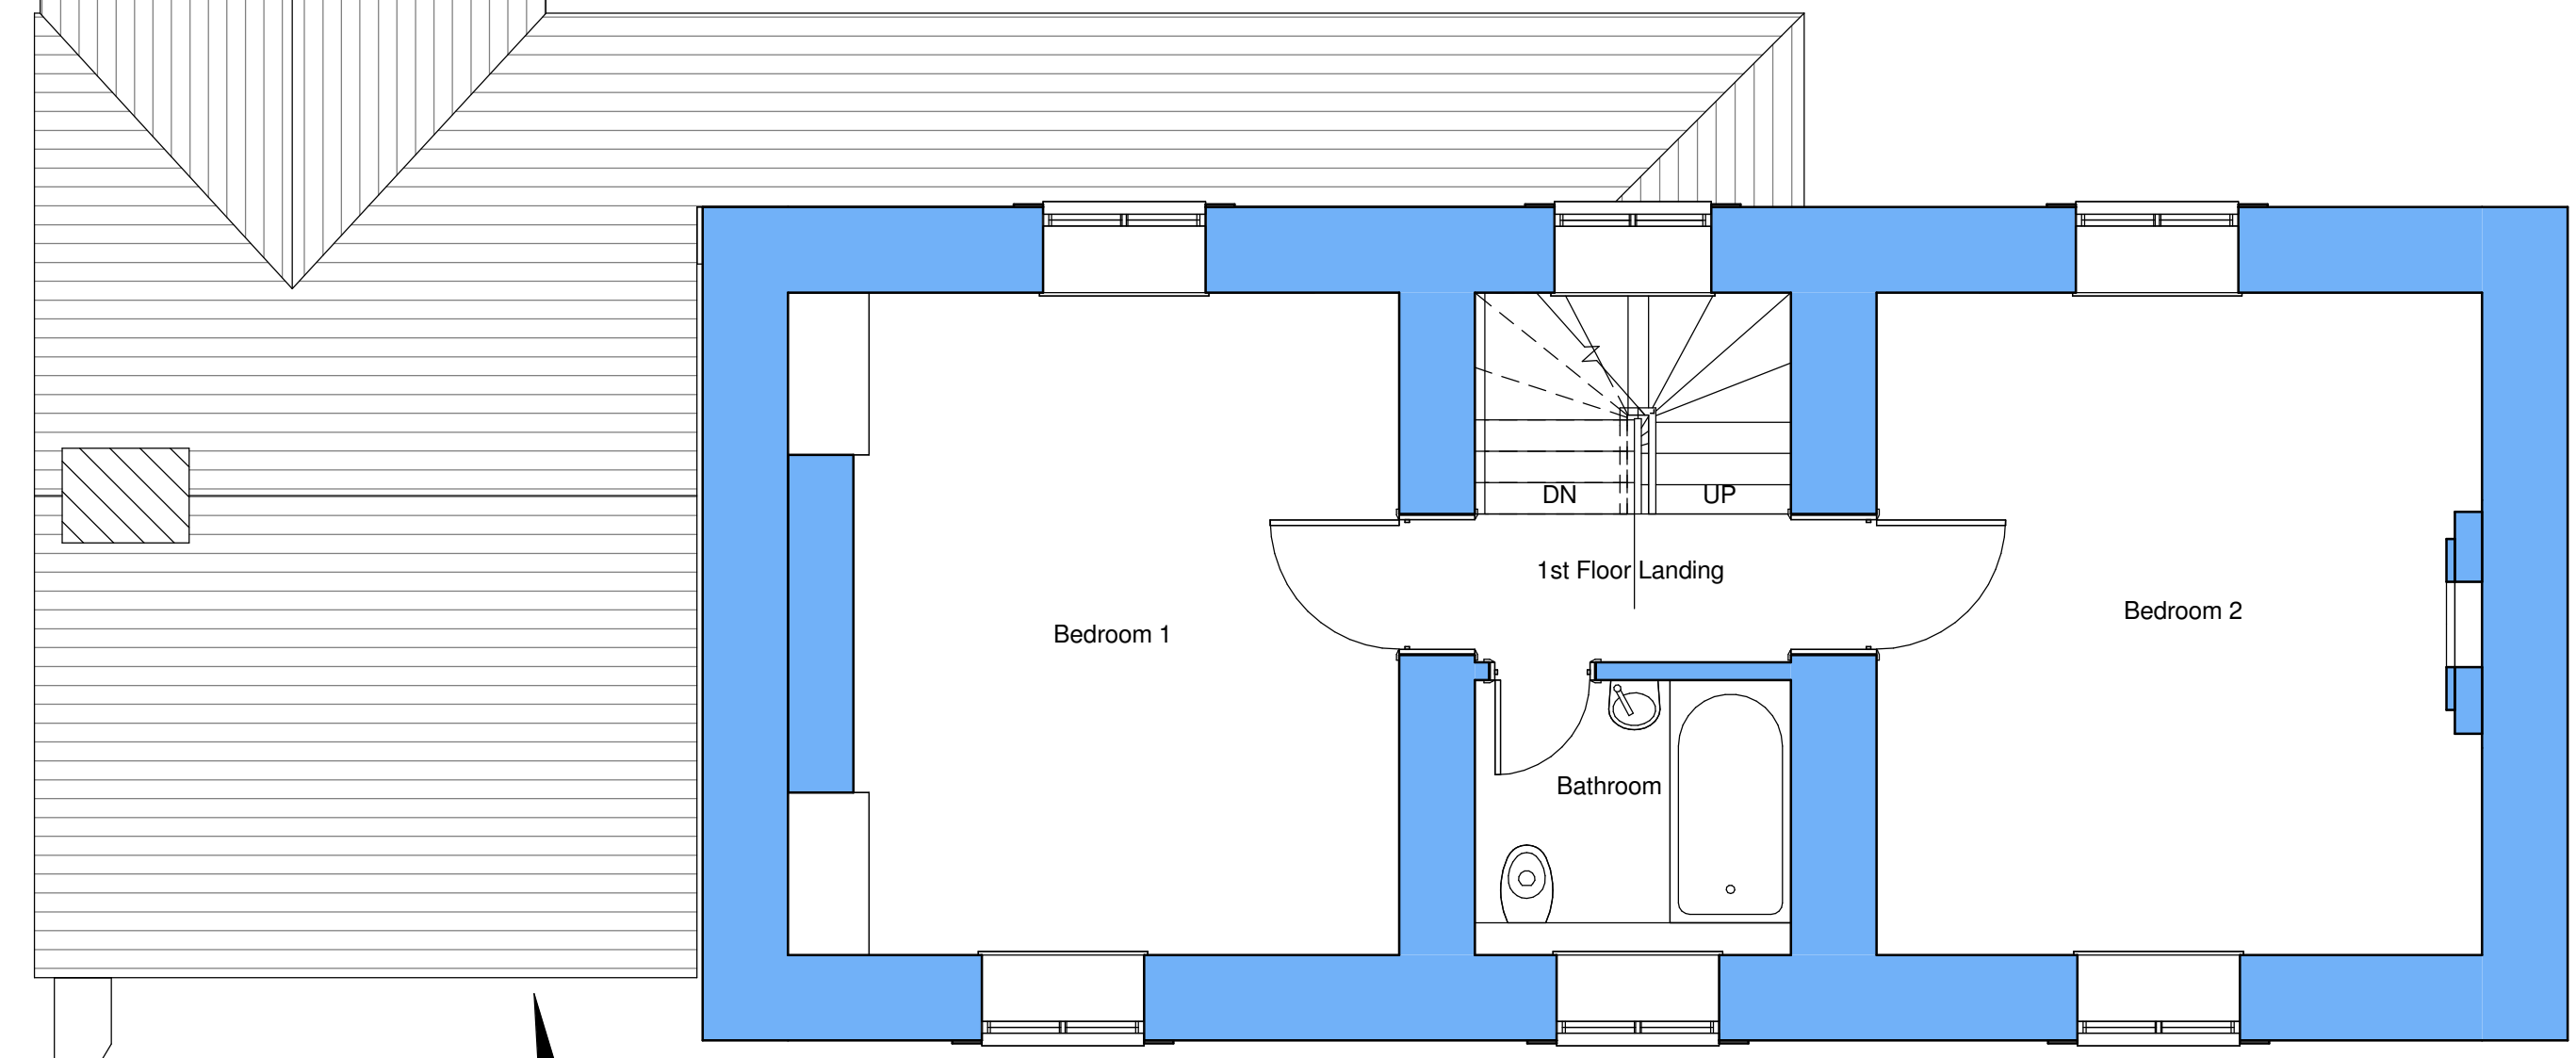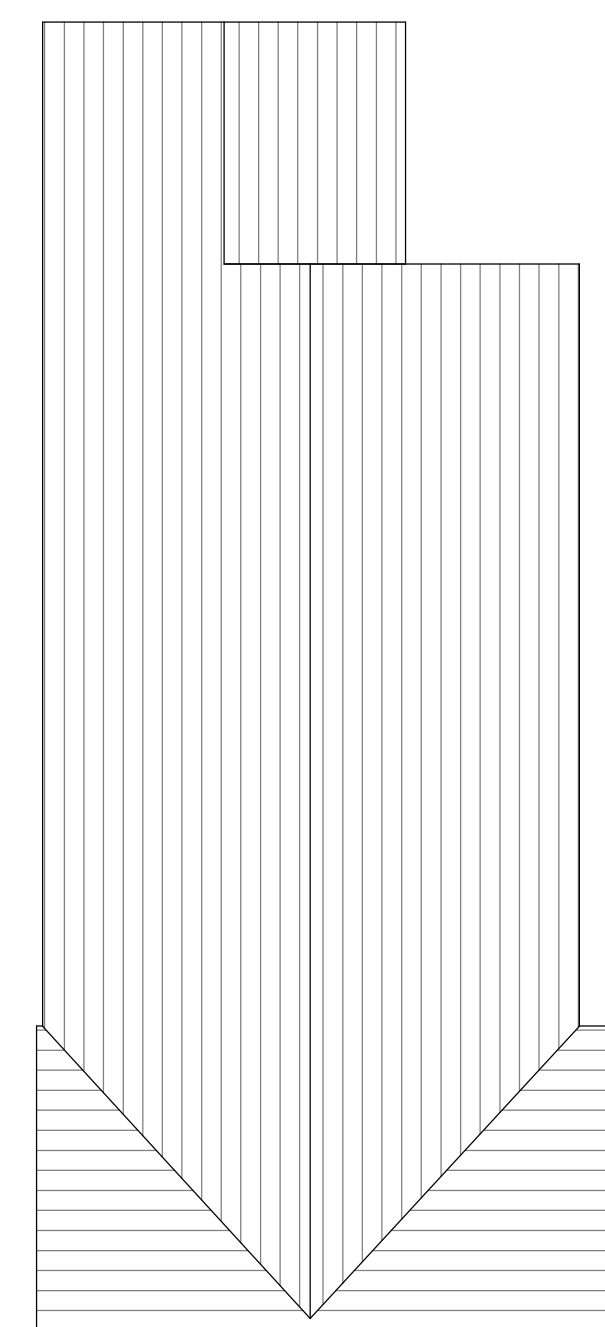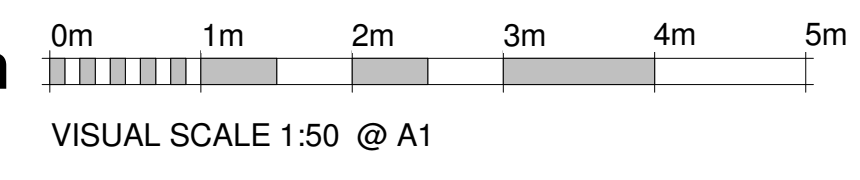


**First Floor Plan**  
1 : 50

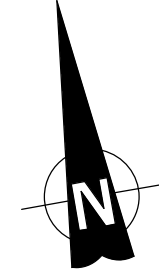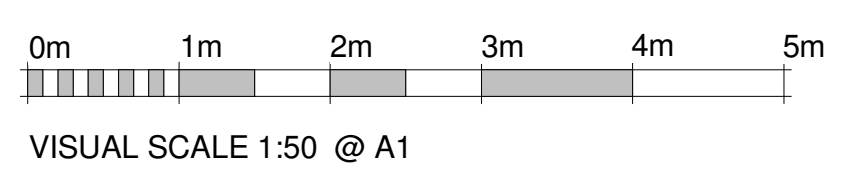

**Rear Overall Perspective**

Rev.	Date	Revision Notes
		As Existing

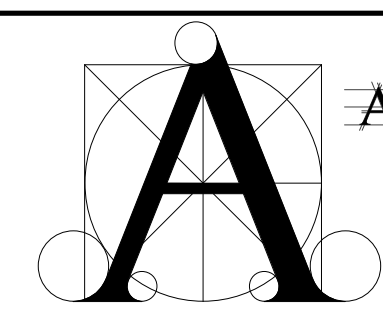

**STABLE ARCHITECTURE**  
JEREMY DUNN  
FAX: 08707 626217  
17 FIR TREE CLOSE BANBURY, UK OKON 01715 451950  
MOBILE: 07710 451950  
TELEPHONE: 01295 270565  
E-mail: Jeremy.Dunn@Virgin.net

Job: Renovation and Extension  
Yew Tree House  
Sibford

Client: Mr & Mrs Mallows  
Yew Tree House  
Sibford

Drawing No:	Date	Scale
5911-02	5/8/15	As indicated@A1