




South Perspective



South-East Perspective

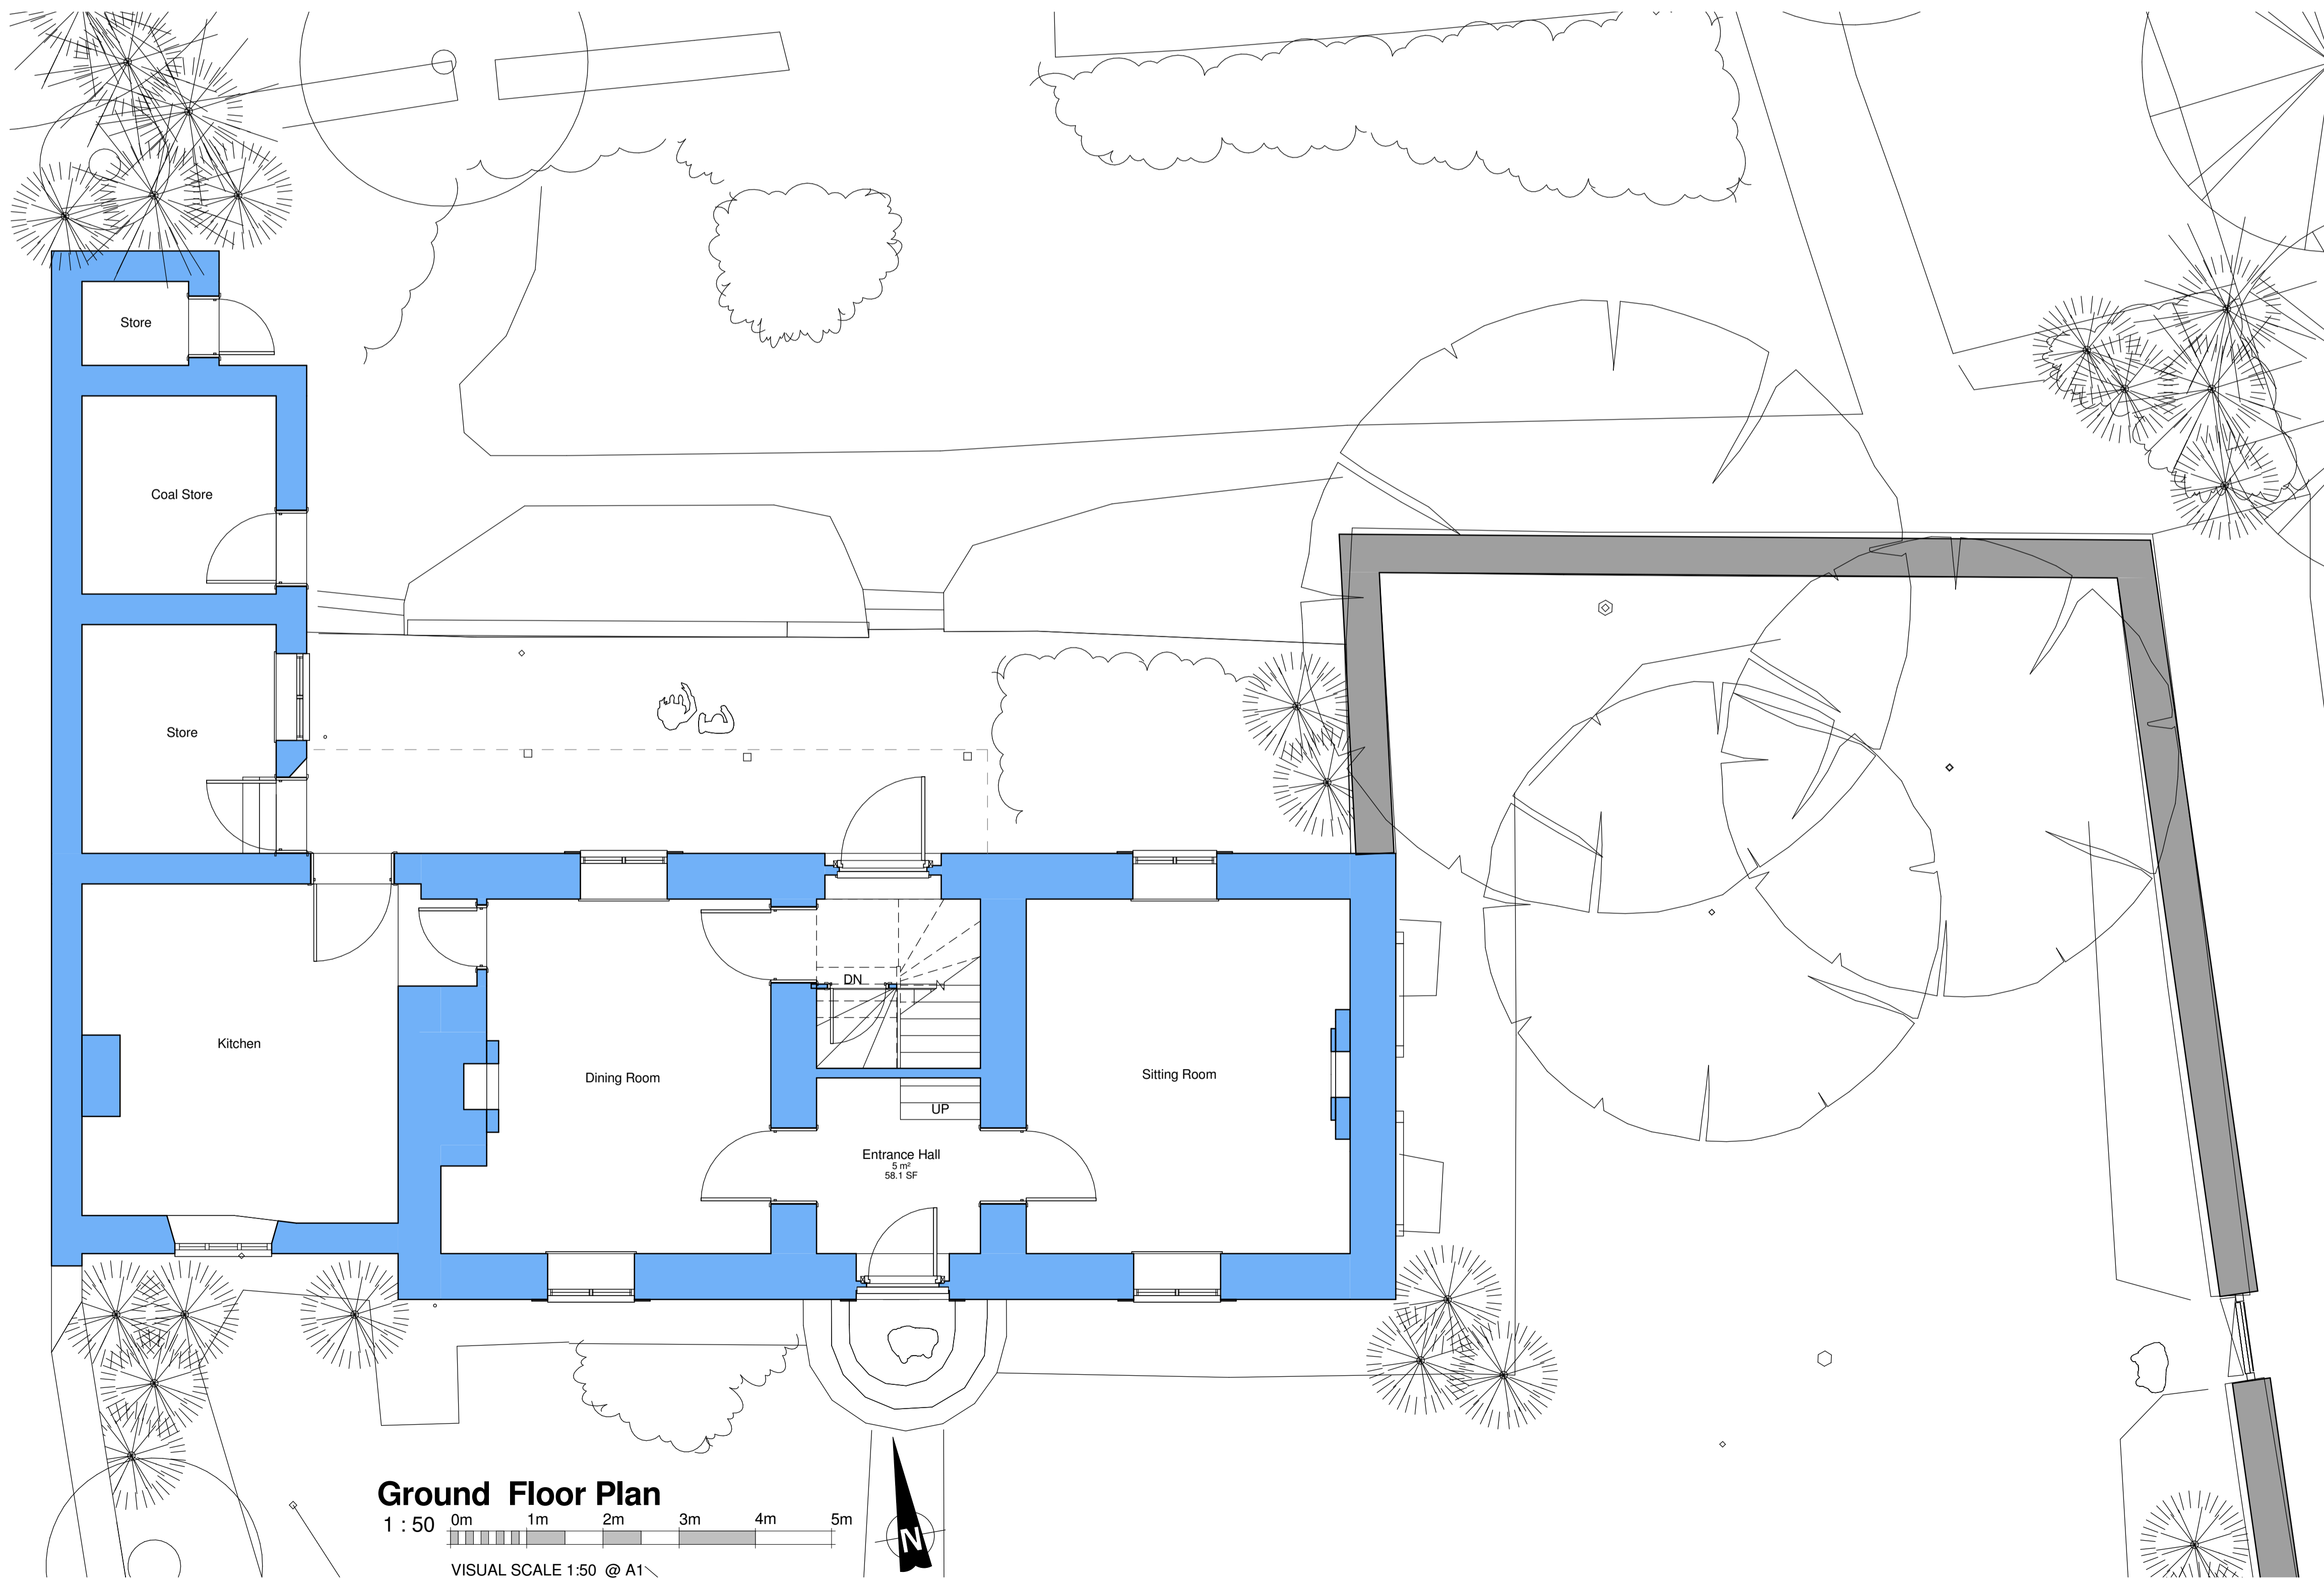

Ground Floor Plan

1 : 50 0m 1m 2m 3m 4m 5m

VISUAL SCALE 1:50 @ A1



East Perspective



North Perspective

Rev.	Date	Revision Notes
		As Existing

STABLE ARCHITECTURE
 JEREMY DUNN
 17 FIR TREE CLOSE
 BANBURY OXON OX16 1JS
 TEL: 01295 270565
 FAX: 01295 270565
 MOB: 07710 461860
 E: jeremy.dunn@virgin.net

Job: Renovation and Extension
 Yew Tree House
 Sibford

Client: Mr & Mrs Mallows
 Yew Tree House
 Sibford

Drawing No.	Date	Scale
5911-01	4/8/15	1 : 50 @ A1