


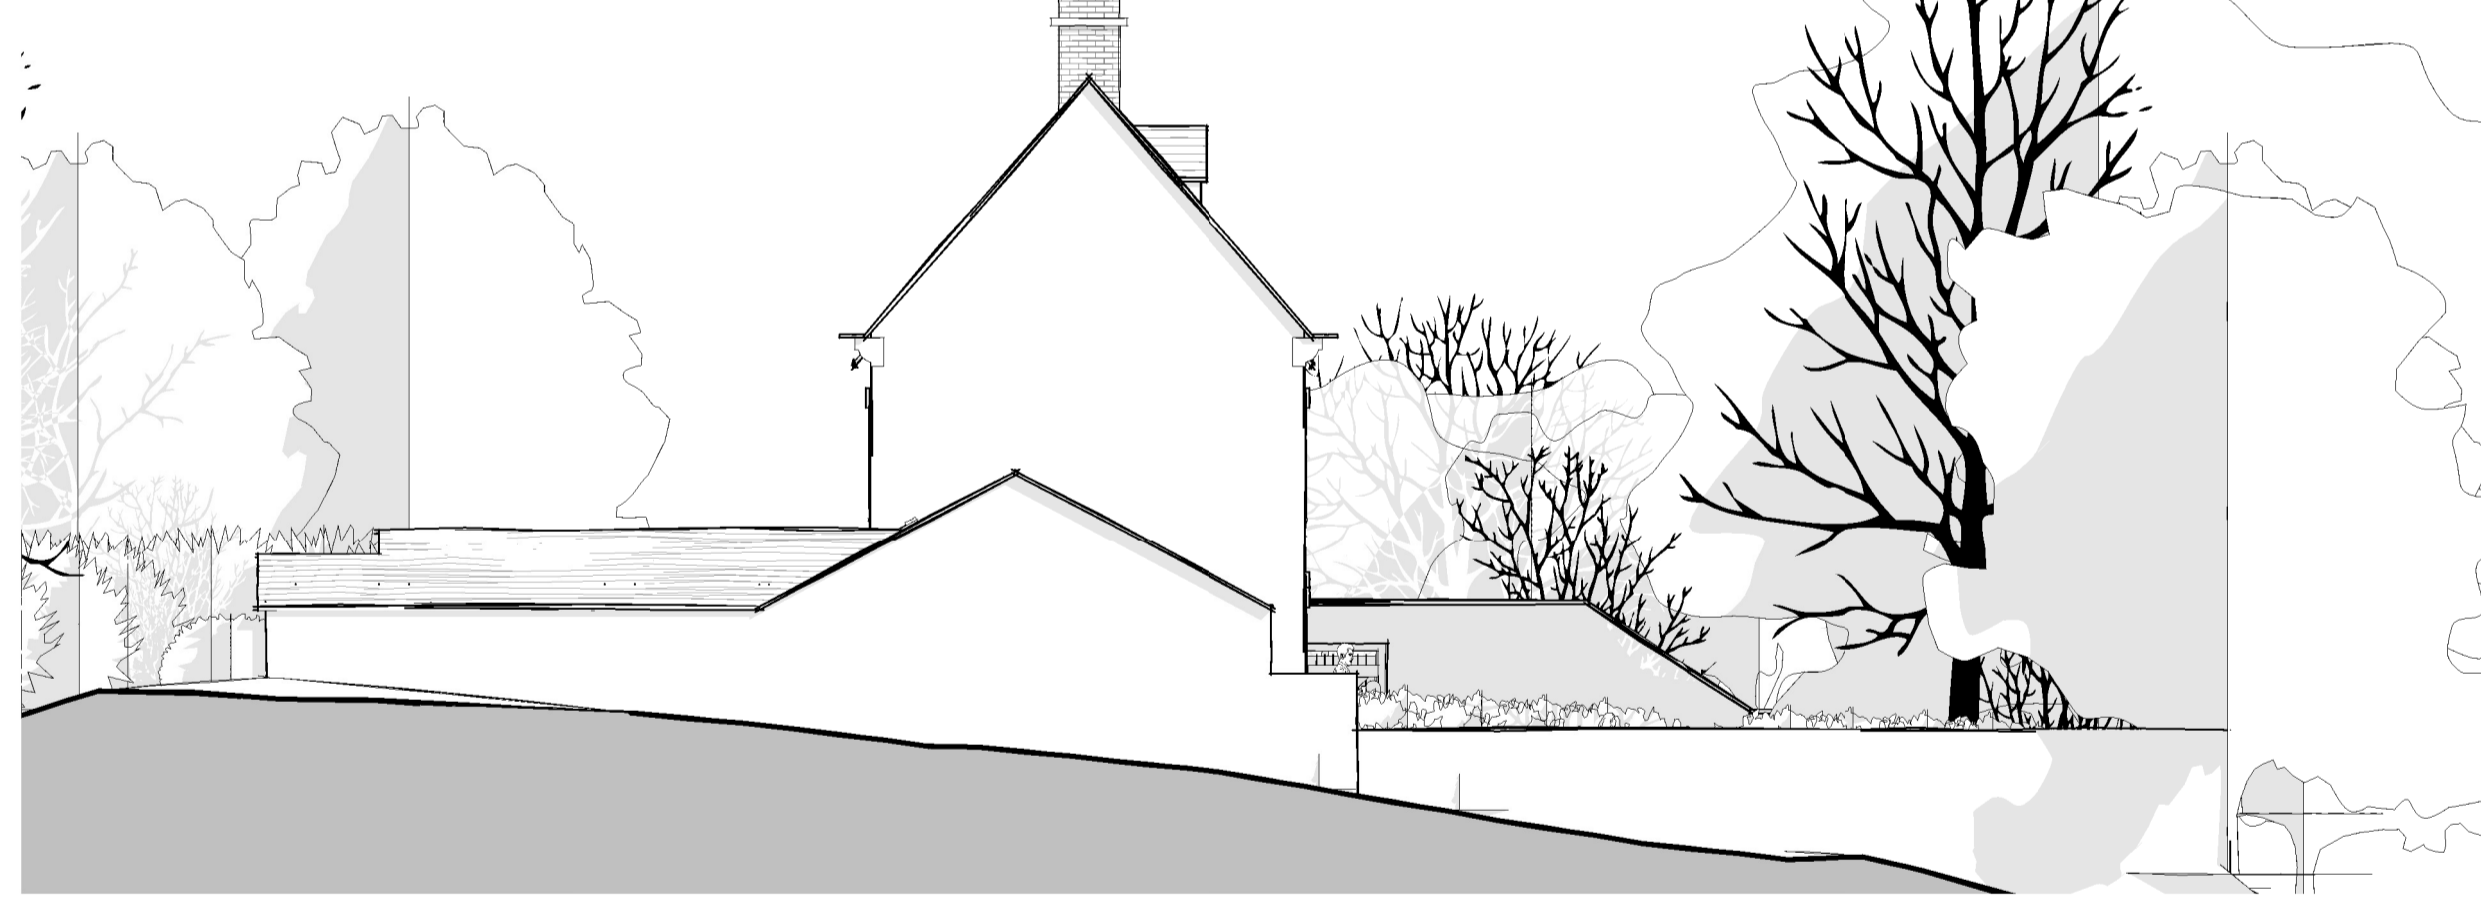

**South Elevation**  
1 : 100





**East Elevation**  
1 : 100



**West Elevation**  
1 : 100




**North Elevation**  
1 : 100

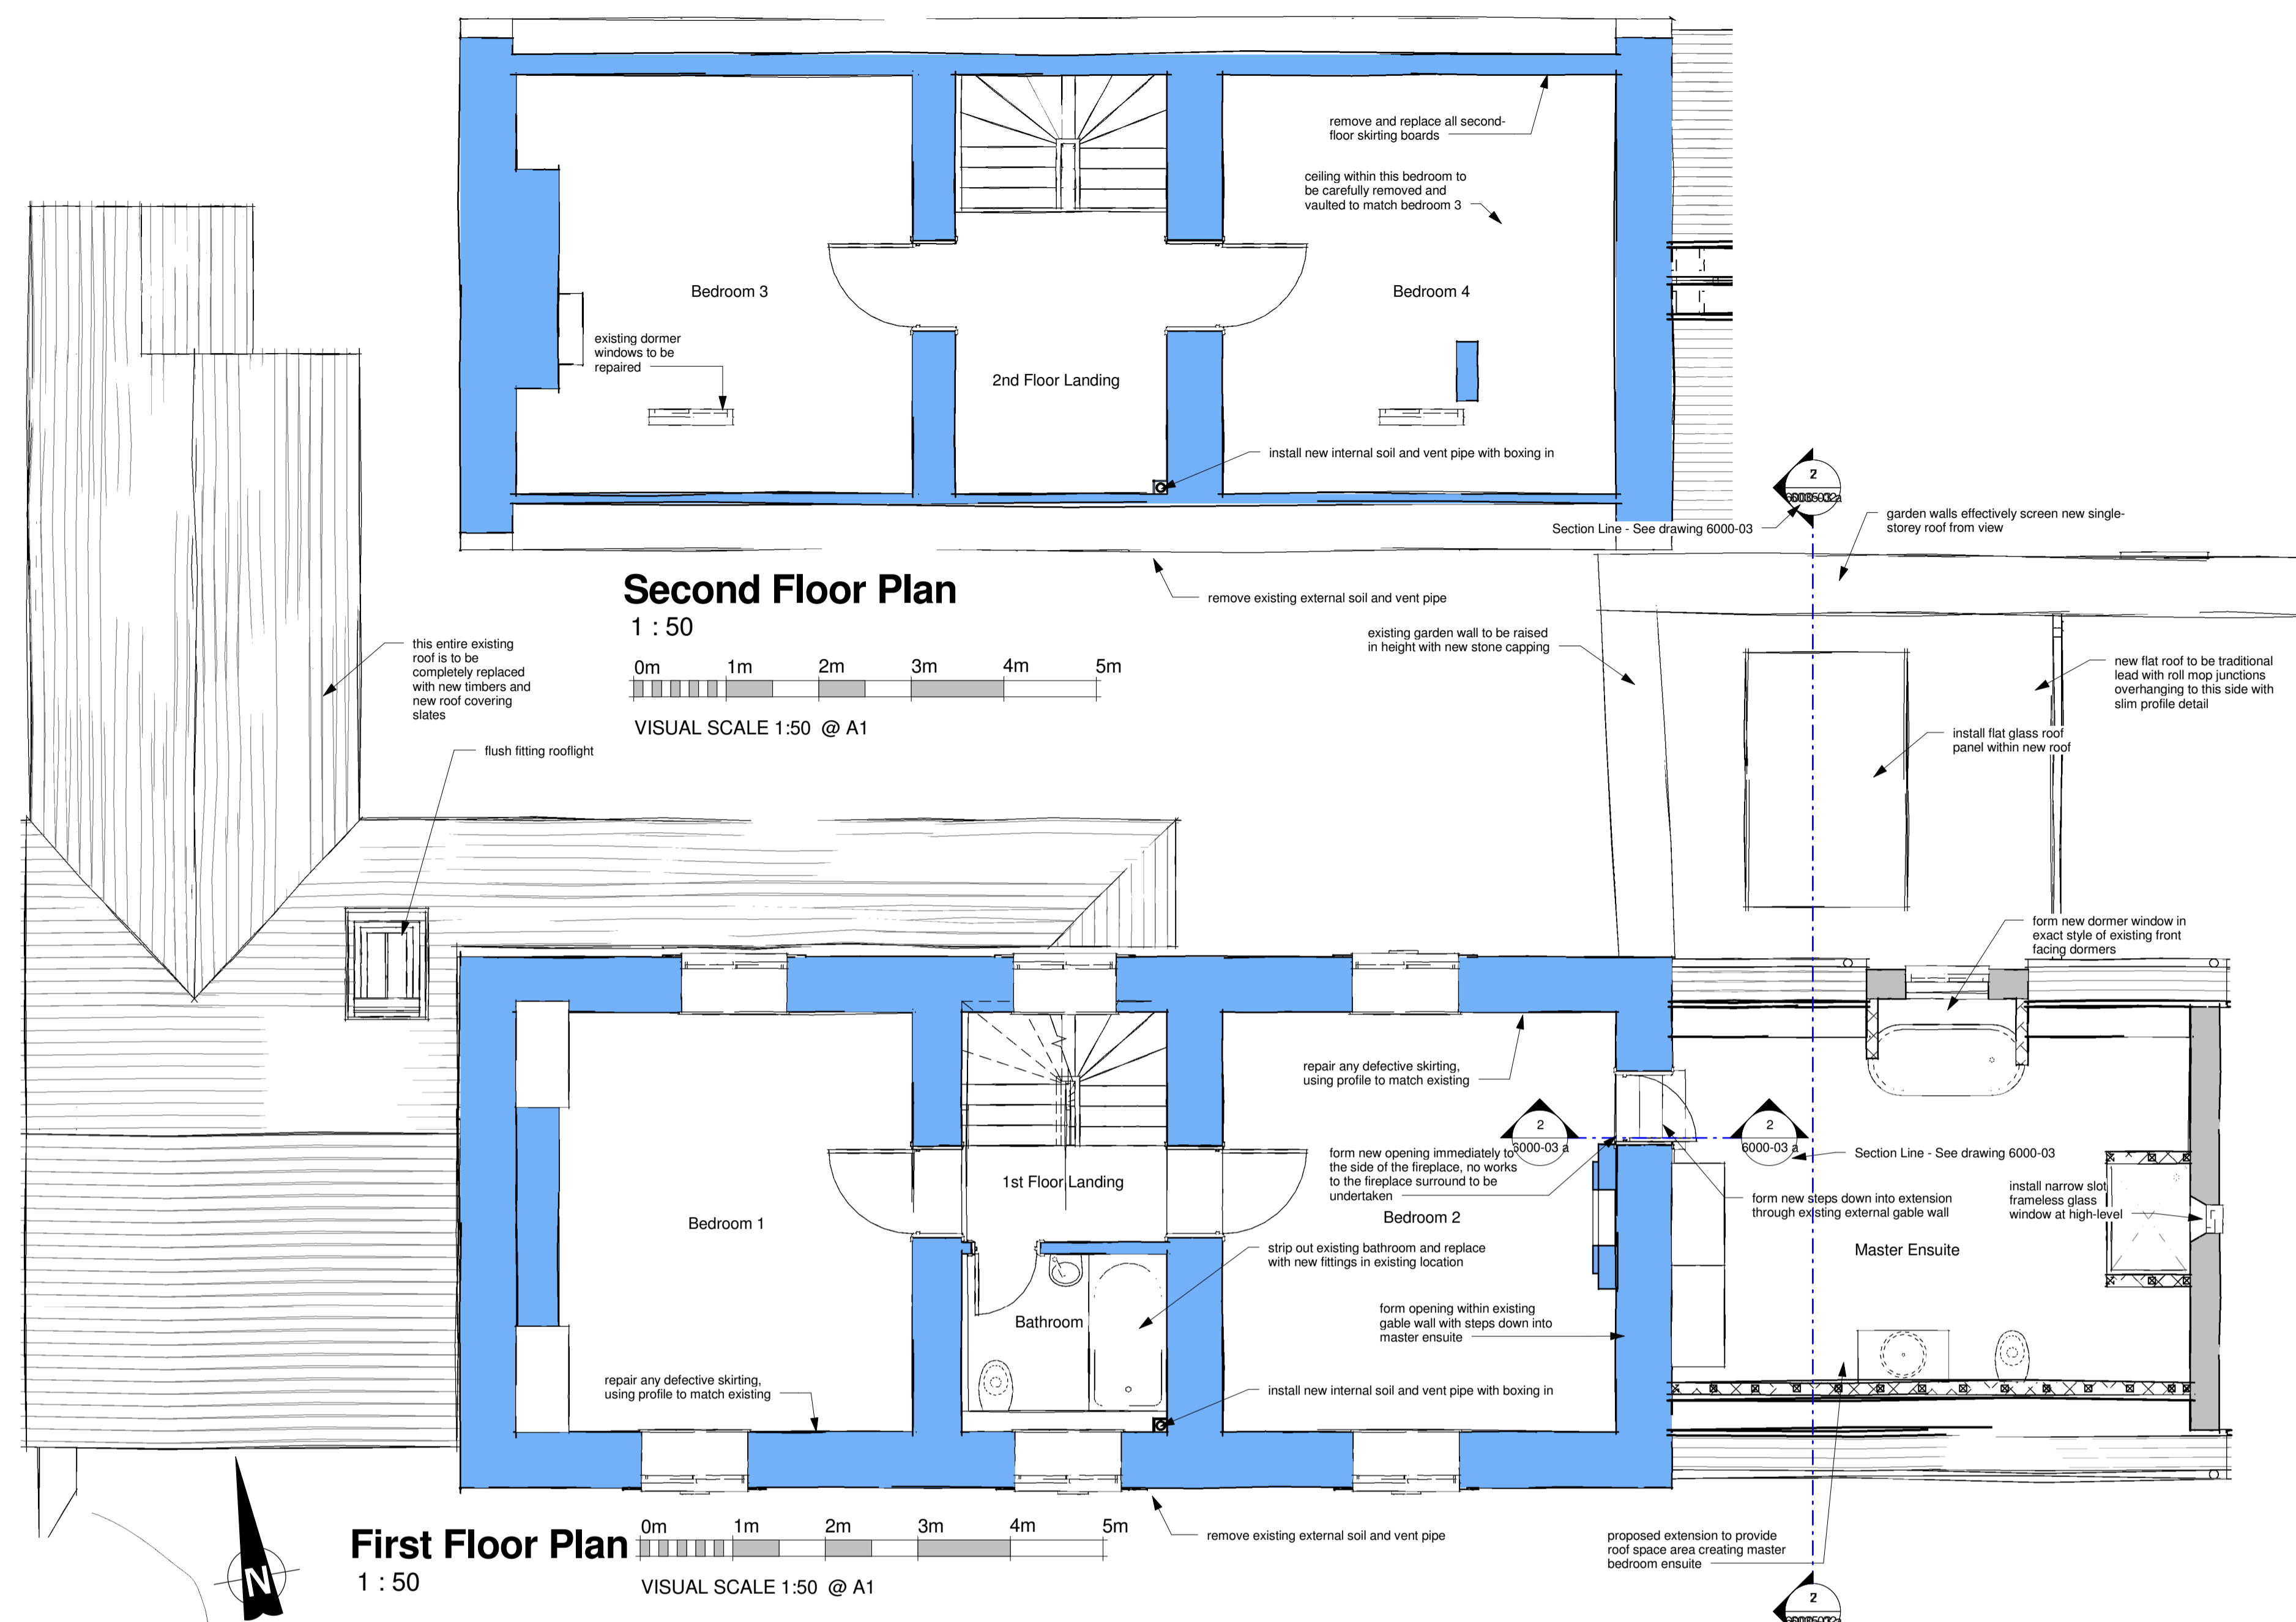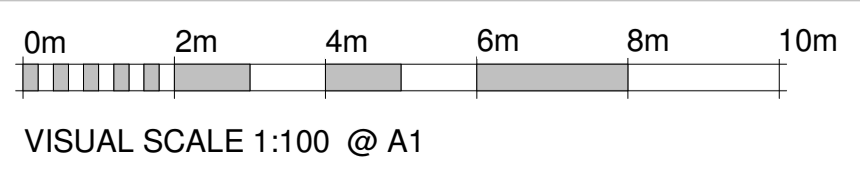

**Rear Overall Perspective**



**Courtyard Perspective 1**

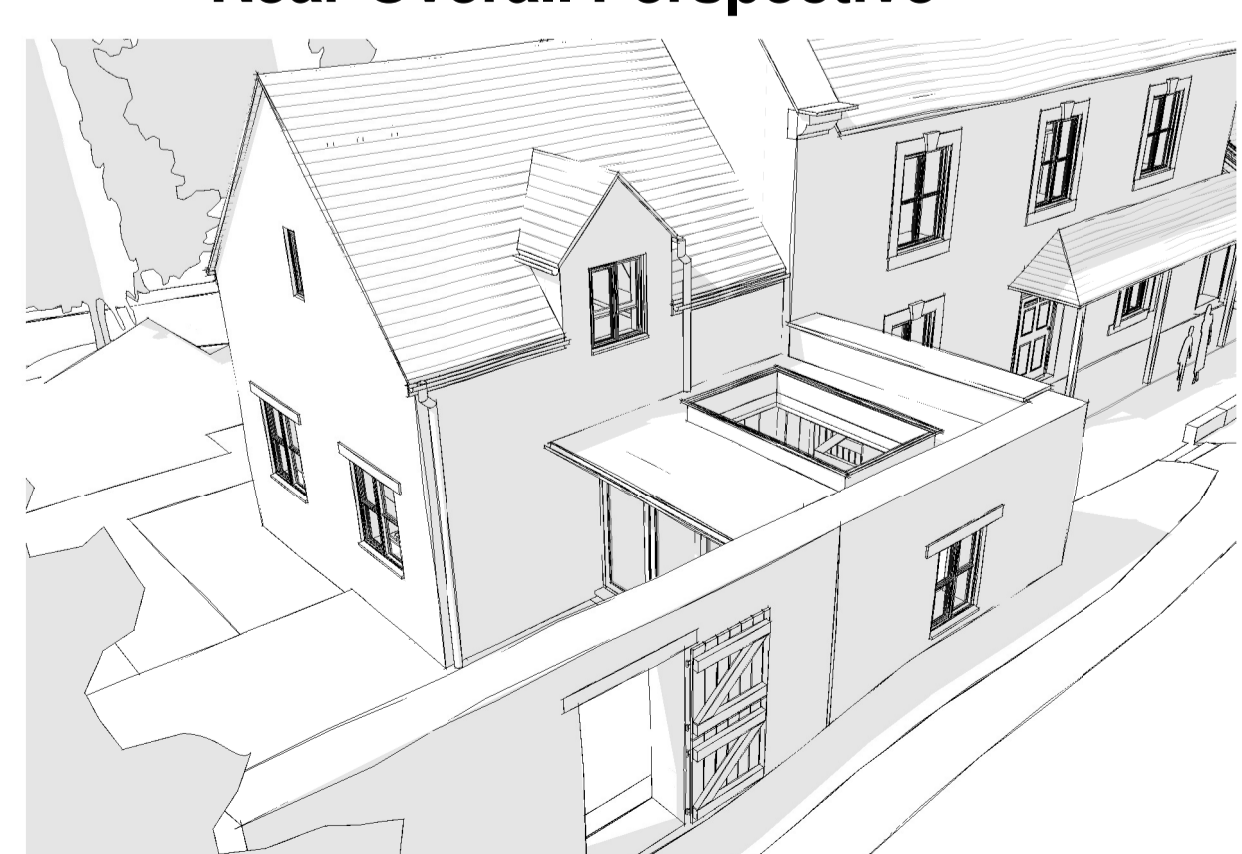

**Courtyard Perspective 3**

Revision "a" minor changes at the request of the planning officer 5/3/2016

Rev.	Date	Revision Notes
		Proposed

**STABLE ARCHITECTURE**  
 JEREMY DUNN  
 17 FIR TREE CLOSE BANBURY, UK  
 TEL: 01295 270565  
 FAX: 01295 270566  
 MOBILE: 07710 451950  
 E-mail: Jeremy.Dunn@Virgin.net

Job: Renovation and Extension Yew Tree House Sibford

Client: Mr & Mrs Mallows Yew Tree House Sibford

Drawing No: 6000-02 a Date: 20/12/15 Scale: As indicated@A1