


Key
87.60 Existing Level
+88.25 Proposed Level

CDM Regulations 2015

ALL current drawings and specifications for the project must be read in conjunction with the Designer's Hazard and Environmental Assessment Record.

notes

- The contractor is responsible for checking dimensions, tolerances and references. Any discrepancy to be verified with the Architect before proceeding with the works.
- Where an item is covered by drawings to different scales the larger scale drawing is to be worked to.
- Do not scale drawing. Figured dimensions to be worked to in all cases.

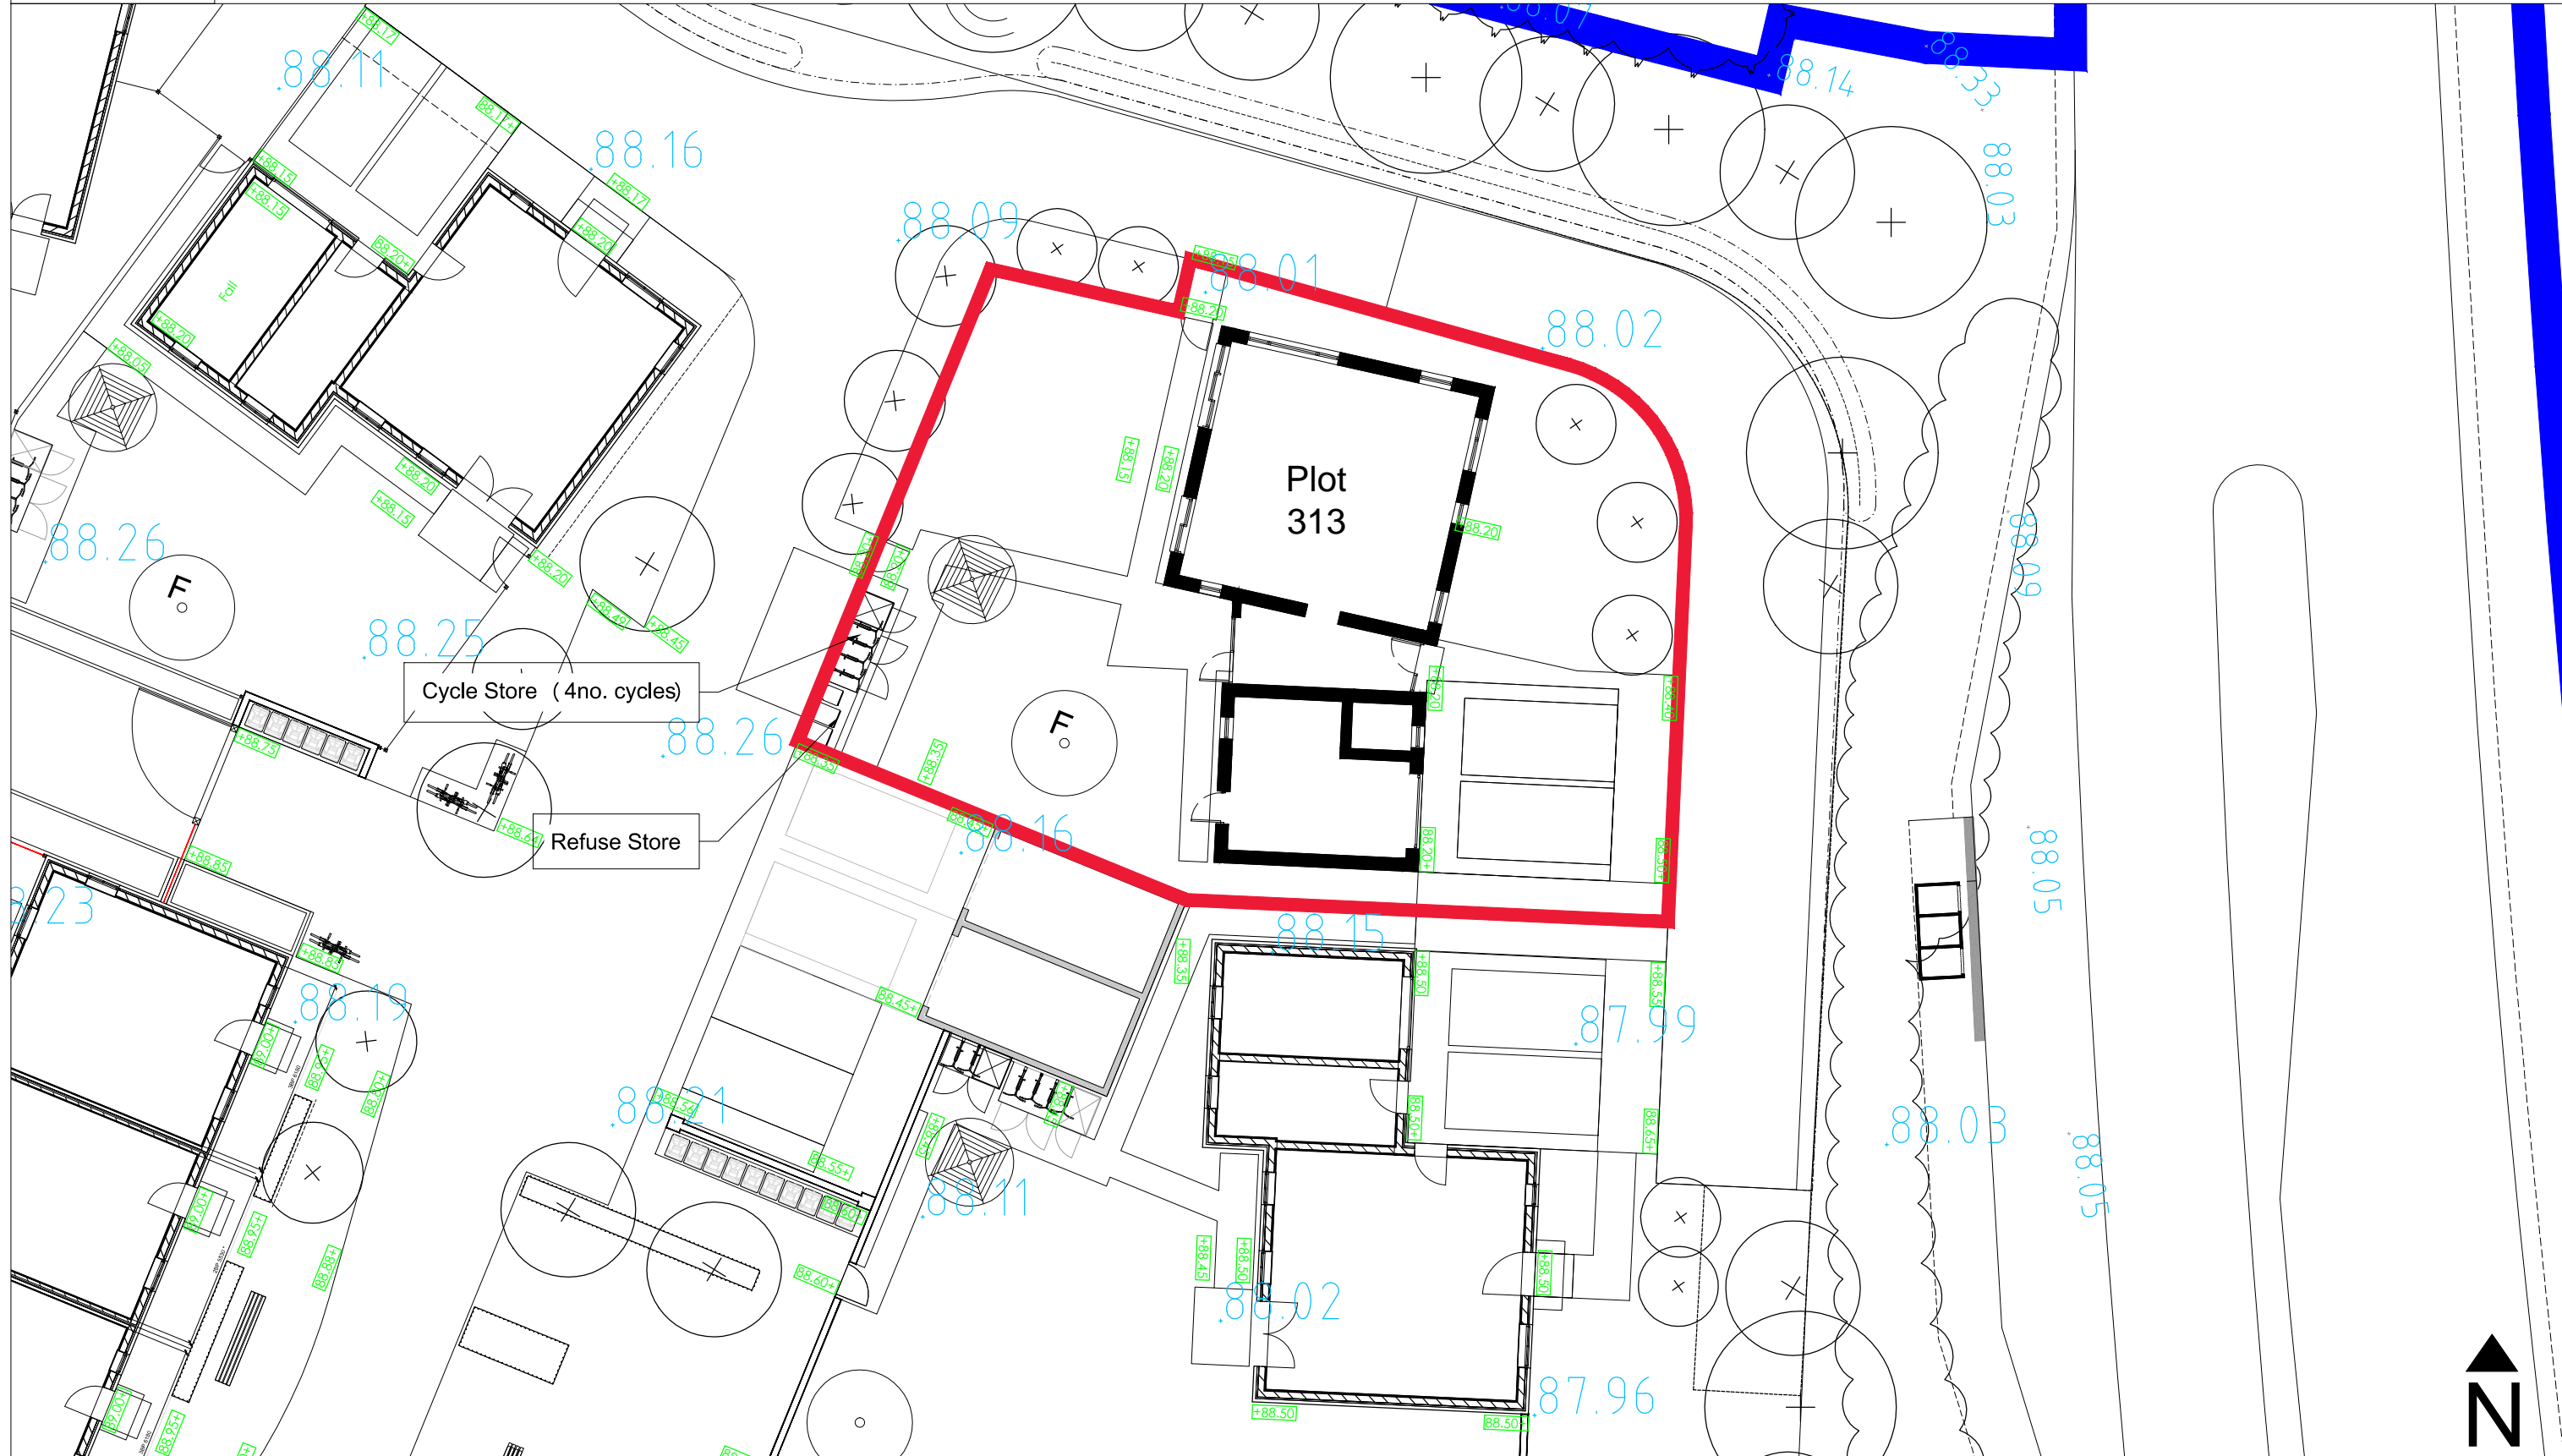

Site Levels Plan - Existing & Proposed - 1:200

date	rev	revision/author/checker	drawn SW	project Bicester Exemplar Site - Plot 313	purpose of issue
19.06.15	-	FIRST ISSUE - PLANNING. ...sw/sw	checked SW		Planning
22.09.15	A	CYCLE AND REFUSE STORE INDICATED ON SITE PLAN- PLANNING. ...sw/sw	scale @ A3 1:200	drawing Site Levels - Existing & Proposed	drawing no AA2699C/2.3/101
			date June 2015		rev A
			PRP Architects © 10 Lindsey Street Smithfield London EC1A 9HP	T +44 (0)20 7653 1200 F +44 (0)20 7653 1201	lon.prp@prparchitects.co.uk

