


**BUILDING 119
WEST ELEVATION - PROPOSED**



**BUILDING 119
EAST ELEVATION - PROPOSED**

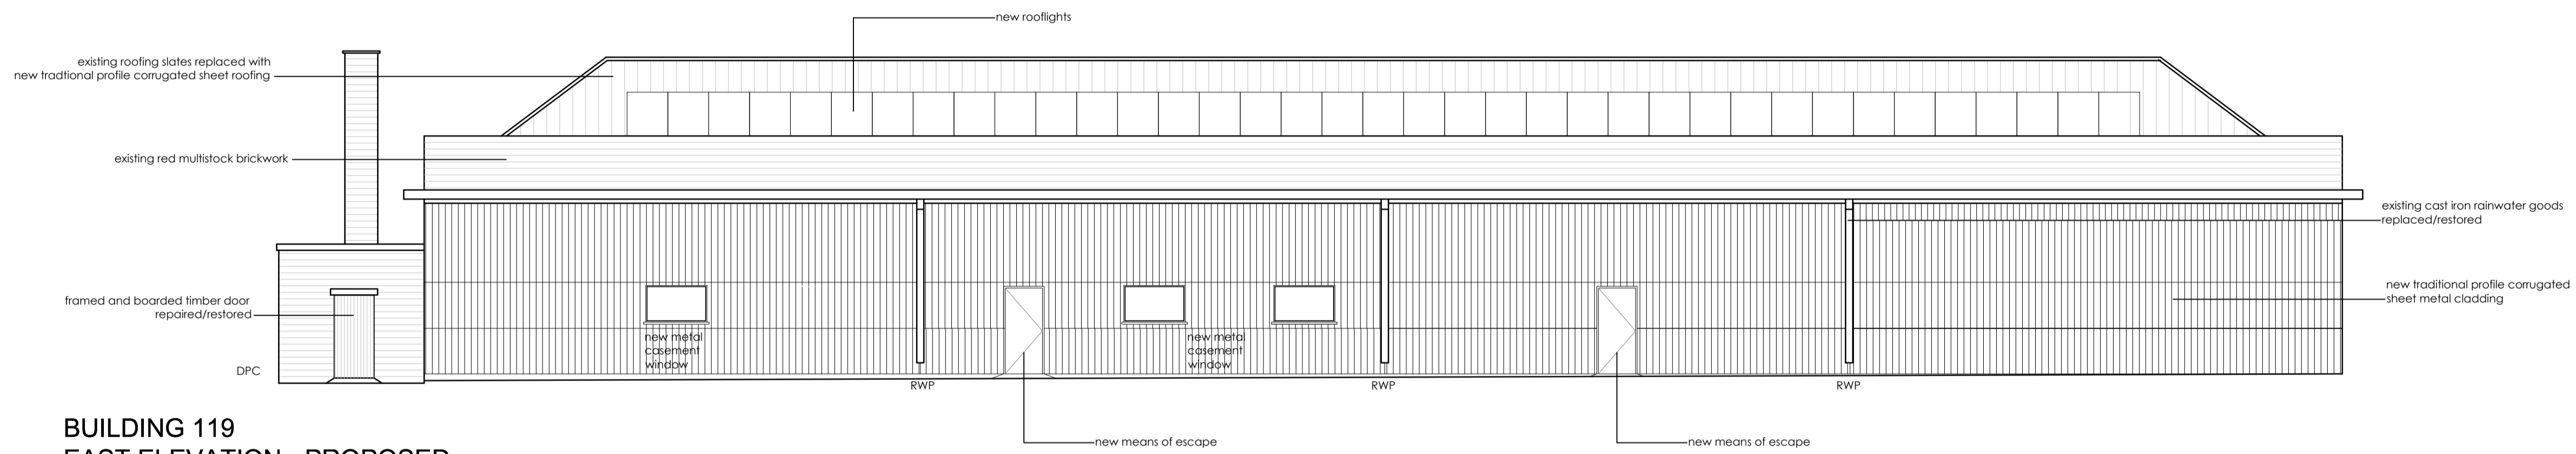

**BUILDING 119
NORTH ELEVATION - PROPOSED**



**BUILDING 119
SOUTH ELEVATION - PROPOSED**

This drawing is copyright. All rights described in Chapter IV of the Copyright, Designs and Patents Act 1988 have generally been asserted. All drawings are the property of the Architect. No responsibility is accepted for any discrepancy between the drawing and the construction of the building.

Client
Bicester Heritage

Project
Bicester Heritage

Title
**Elevation
Proposed
Planning**

Drawing No	Rev	Drawn	Date	Scale
12068 / 119/104	SC	28/01/2015	1:100 @A1	

**GAUNT FRANCIS
Architects**
London & Cardiff
31 Southampton Row | London WC1B 5HU | T: 020 7629 3993 | W: Gauntfrancis.co.uk