


Building 89 East Elevation

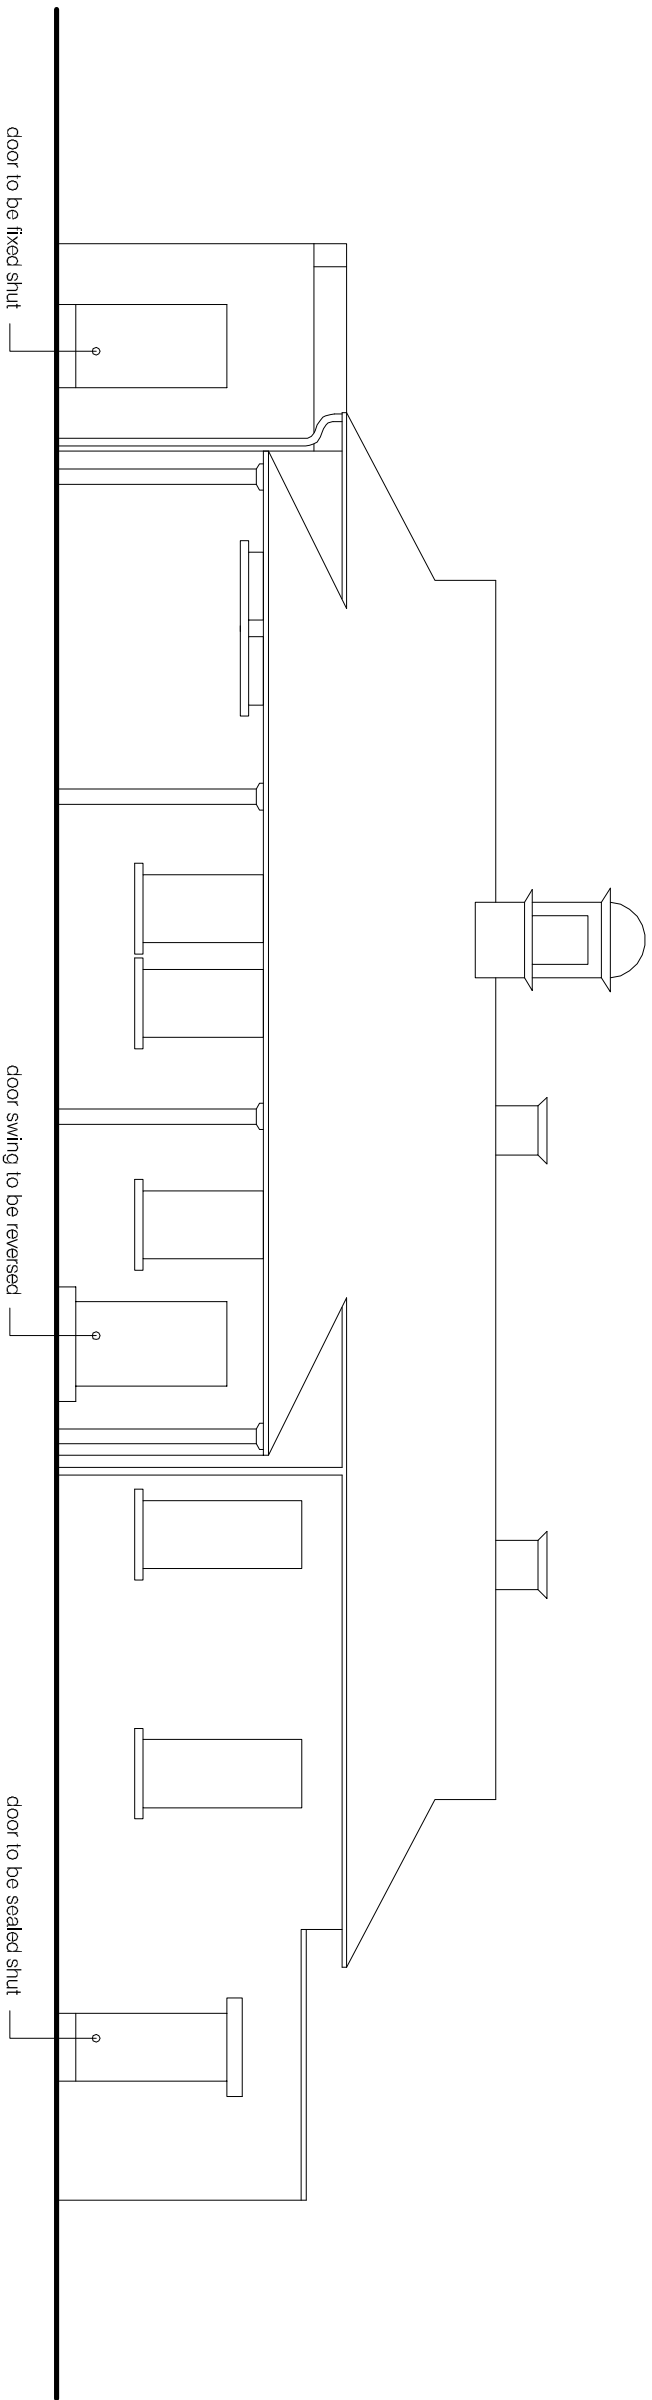

Building 89 South Elevation

REV DESCRIPTION  
A Extension reduced and plan simplified

DATE  
18-12-15

STATUS: PLANNING



Client: M. J. Hunt  
 Project: Bicester Heritage  
 Title: Proposed Front and Side Elevations  
 Project No: A15-079  
 Drawn by: PMC  
 Scale: 1:100 @ A3  
 Dwg No: A15-079 PL201 Rev: A  
 Scale: 1:100

