



Building 89 North Elevation

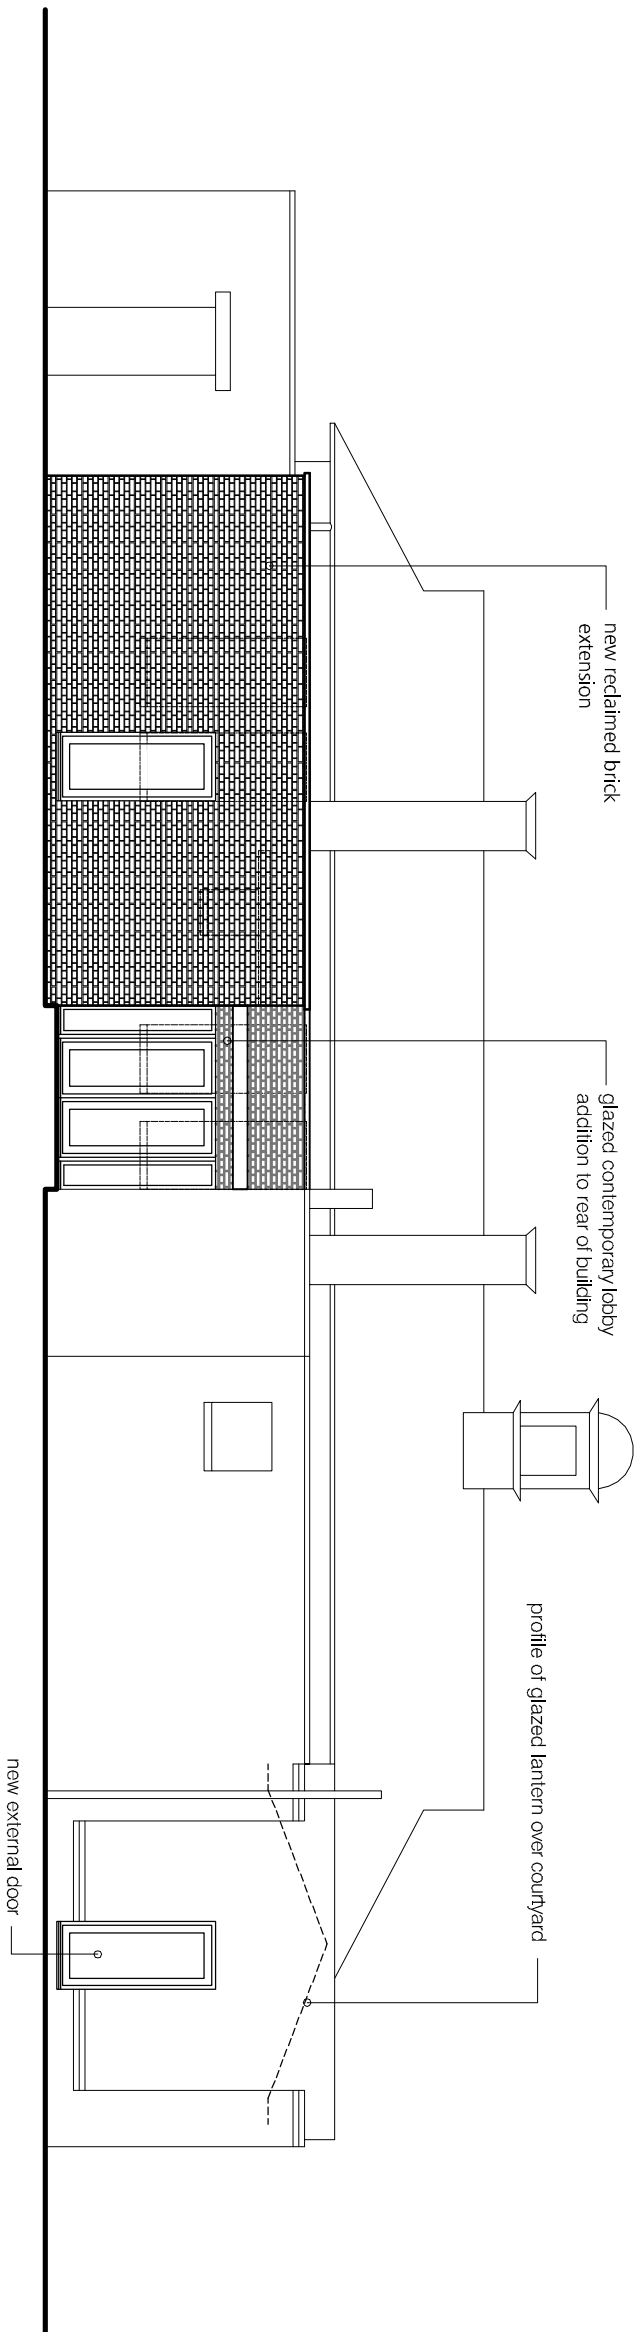

Building 89 West Elevation

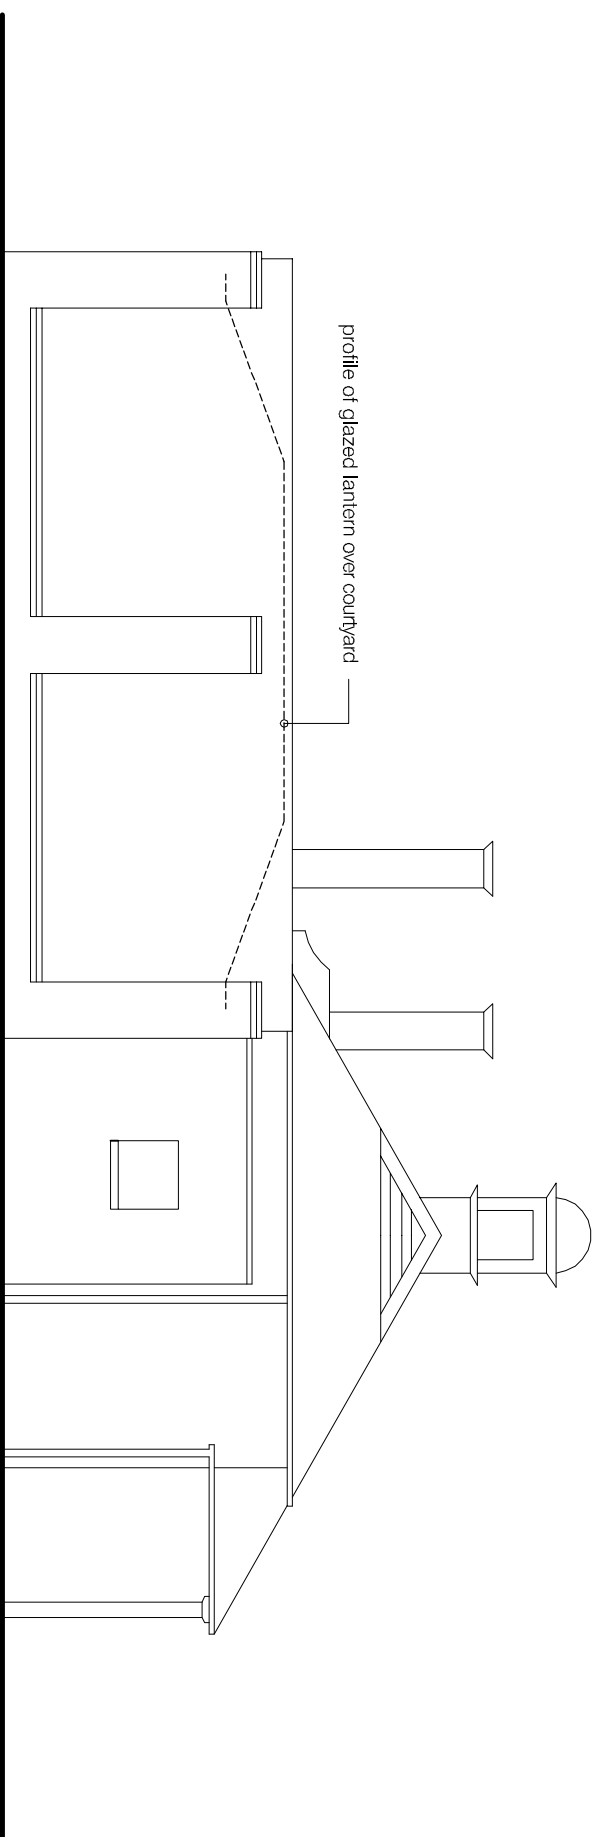

REV. DESCRIPTION  
A Extension reduced and plan simplified

DATE  
18-12-15

STATUS: PRELIMINARY



Client: Mr. J. Hunt  
 Project: Bicester Heritage  
 Title: Proposed Rear and Side Extensions  
 Project No: A15-079  
 Drawn by: PMC  
 Scale: 1:100 @ A3  
 Dwg No: A15-079 PL200  
 Rev: A

Scale: 1:100  
 0 5 10 15 20 25 30 35 40 45 50 55 60 65 70 75 80 85 90 95 100

