


EAST ELEVATION

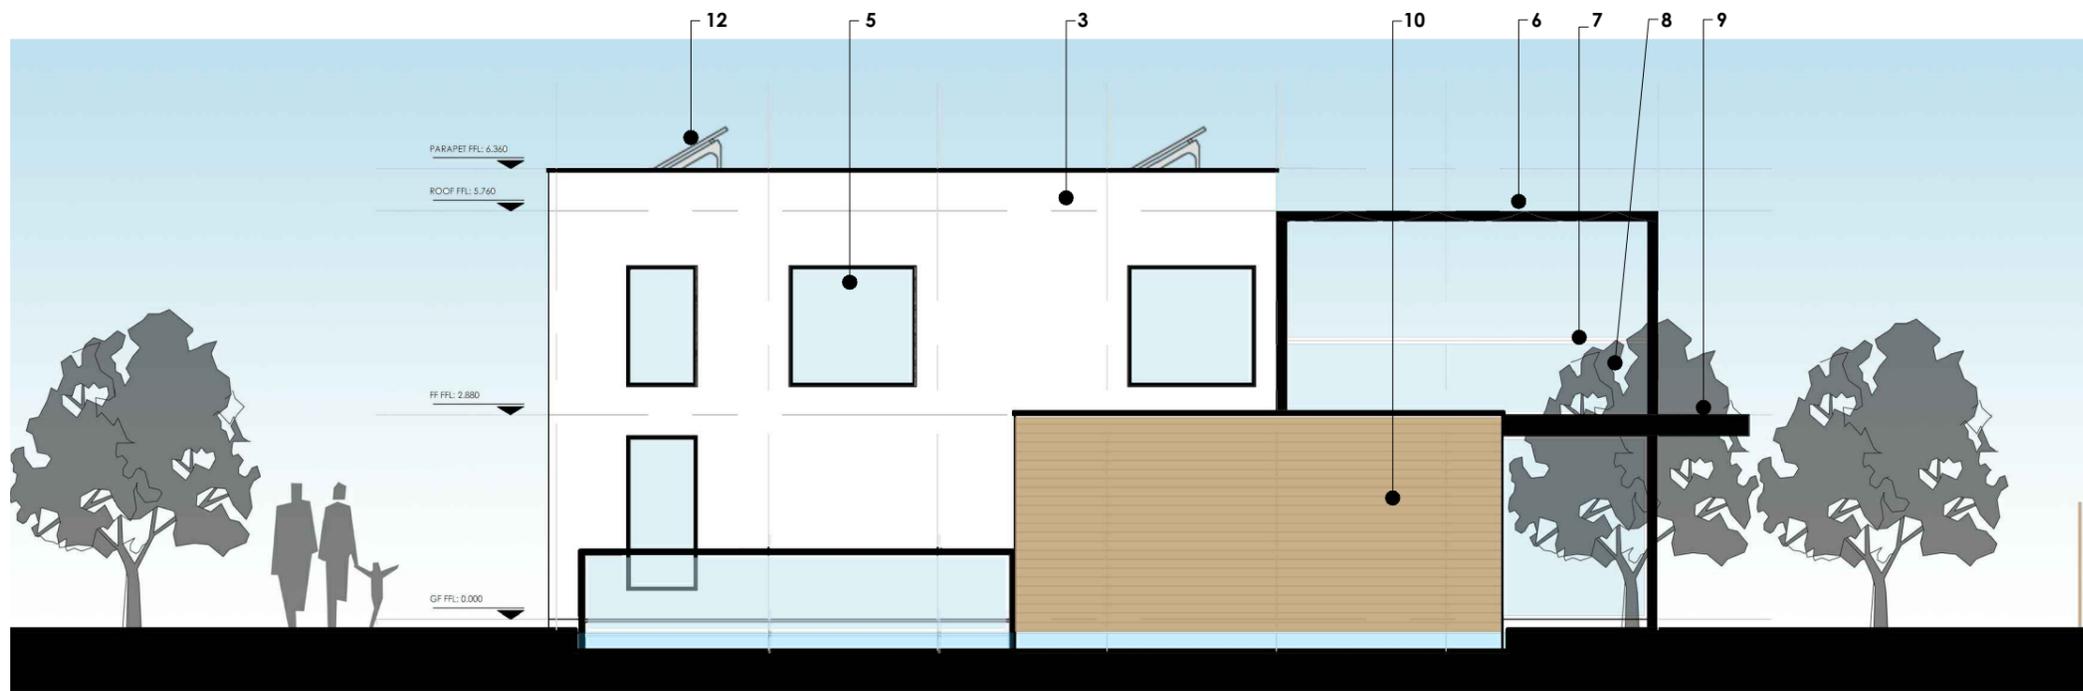

EAST ELEVATION - SHOWING SIGNAGE WALL AND POOL

50mm on original sheet

revisions				
no.	description	date	initial	check
P01	INITIAL ISSUE FOR PLANNING	07.08.14	NLC	NLC
P02	AMENDED IN LINE WITH REVISED PLANS; REISSUED FOR PLANNING	15.08.14	NLC	NLC
P03	SOLAR PV PANELS ADDED TO ROOF; BALUSTRADE ADDED AROUND REFLECTION POOL; REISSUED FOR PLANNING	20.08.14	NLC	NLC
P04	SCALING OF ELEVATIONS CORRECTED; REISSUED FOR PLANNING	17.09.14	NLC	NLC

KEY TO MATERIALS:

- 1. LIVING WALL
- 2. KINGSPAN KS1000 FL CLADDING
- 3. DUPONT CORIAN CLADDING
- 4. ALUMINIUM PPC FULLY GLAZED DOUBLE WING DOOR AUTO OPENING
- 5. ALUMINIUM PPC FULLY GLAZED WINDOW ELEMENTS
- 6. RETRACTABLE ROOF FABRIC CANOPY AND SUPPORT FRAMEWORK
- 7. BALUSTRADE
- 8. GLASS INFILL PANELS
- 9. BRISE SOLEIL
- 10. TIMBER CLAD SIGN
- 11. VERTICAL TIMBER CLADDING - SCANDINAVIAN REDWOOD
- 12. SOLAR PV PANELS

notes

DO NOT SCALE FROM THIS DRAWING
DRAWING SUBJECT TO COPYRIGHT ACT

NTC designs NTC designs Ltd.
3 Hastings Close
Stevenage
SG1 2JG
p: 07748410789
entcdesignsLtd@gmail.com

client

OCTINK

project

A2D _ BICESTER ECOTOWN

drawing

PROPOSED ELEVATIONS

scales	date drawn	drawn by	
1:100 @ A3	07.08.14	NLC	
1 check date	checked by	2 check date	checked by
07.08.14	NLC	07.08.14	NLC

drawing no.

BET_A_0003

revision

P04

