




FRONT ELEVATION
TYPE J - IRON STONE
PLOT 61
(PLOTS 37 & 62 READ AS HANDED)

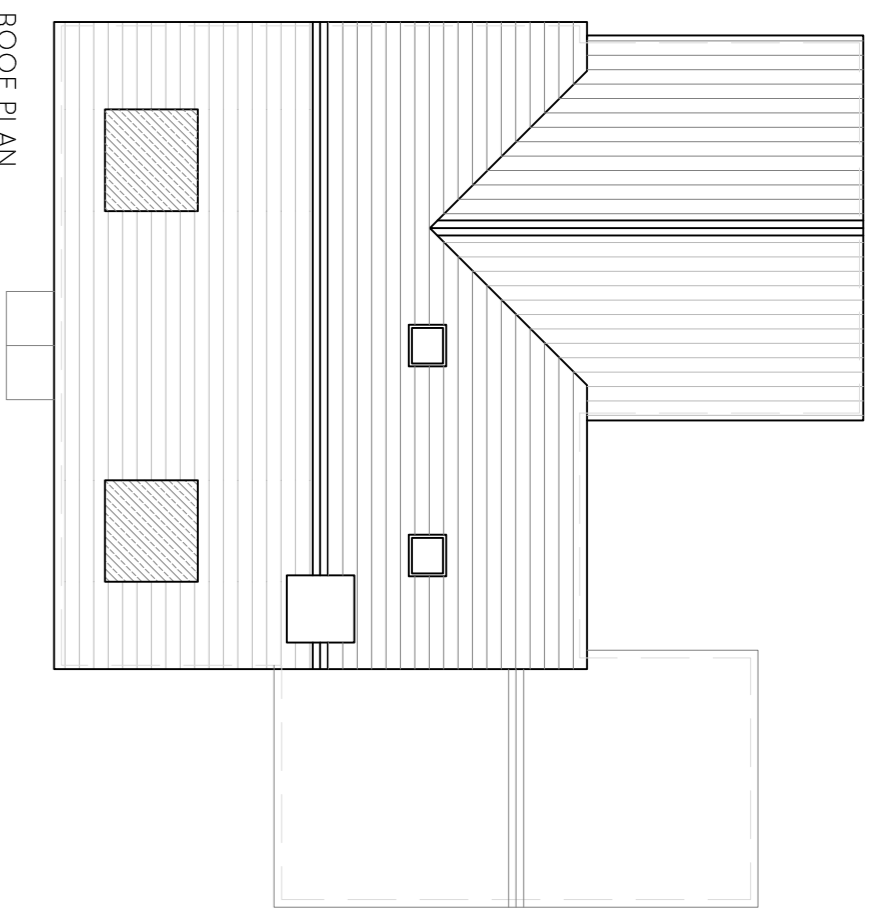


ROOF PLAN
TYPE J - BRICK
PLOT 32

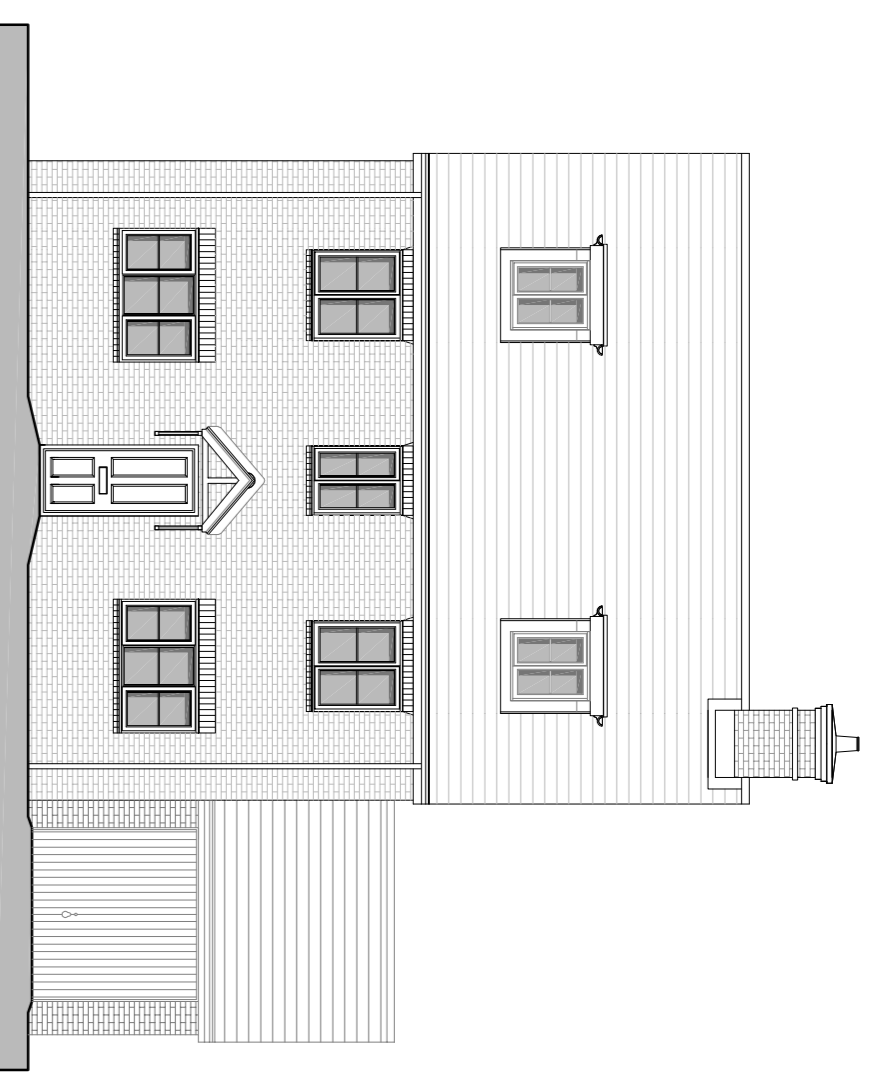


FRONT ELEVATION
TYPE J - BRICK
PLOT 32

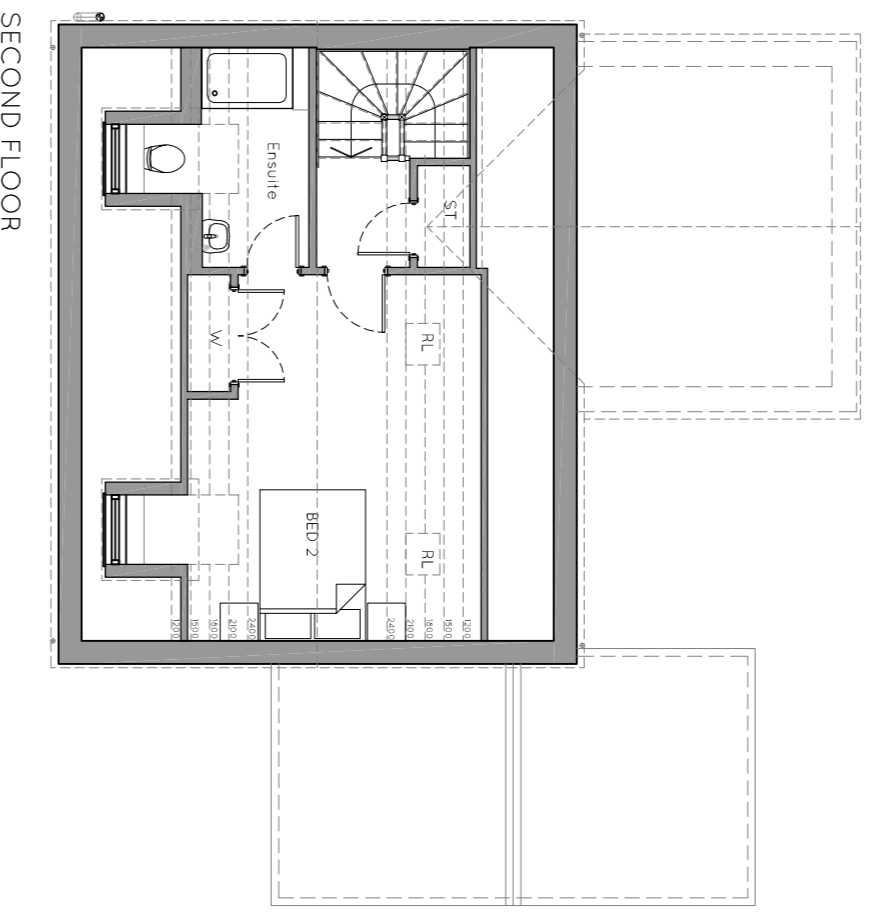

SECOND FLOOR

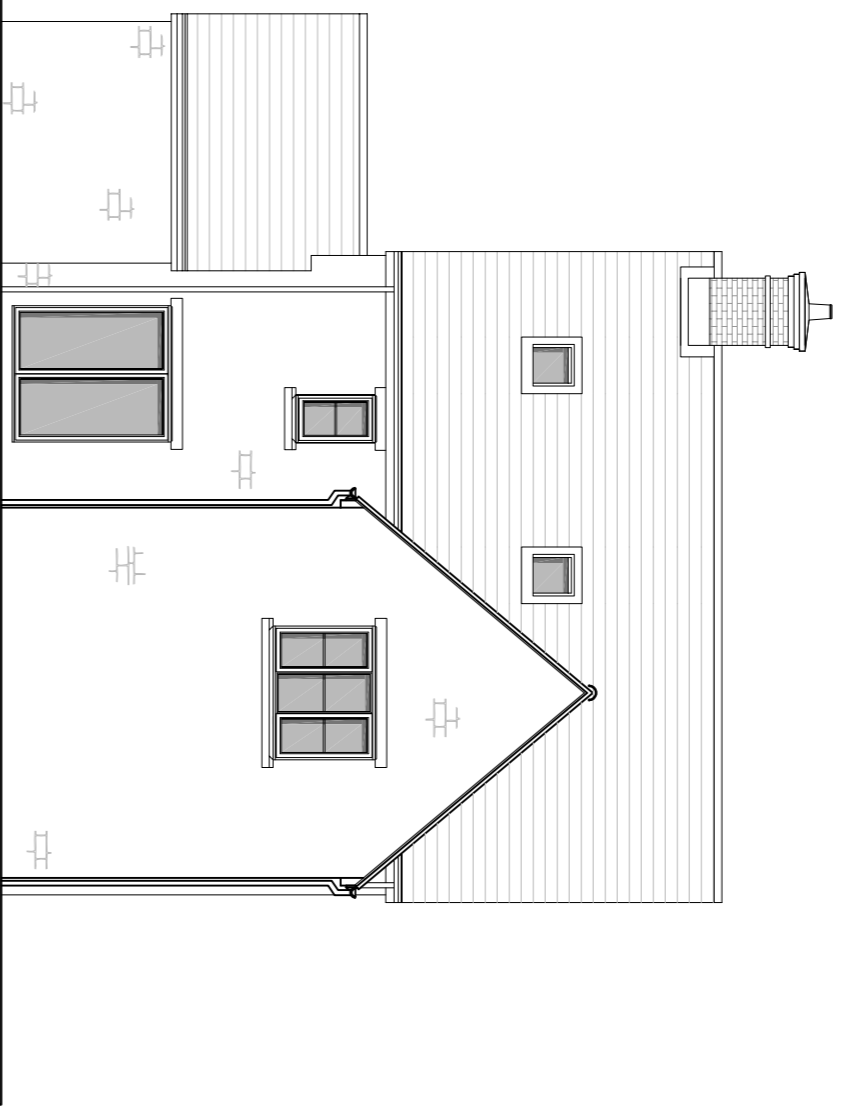


REAR ELEVATION
TYPE J - IRON STONE
PLOT 61
(PLOTS 37 & 62 READ AS HANDED)

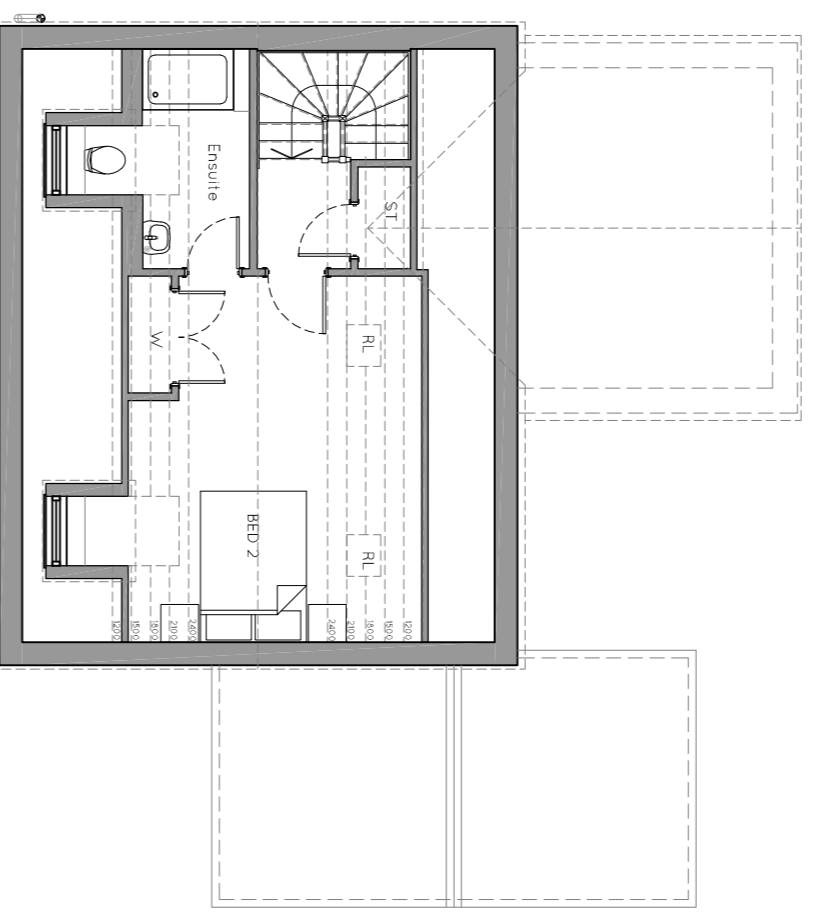


SECOND FLOOR
TYPE J - BRICK
PLOT 32




REAR ELEVATION
TYPE J - BRICK
PLOT 32

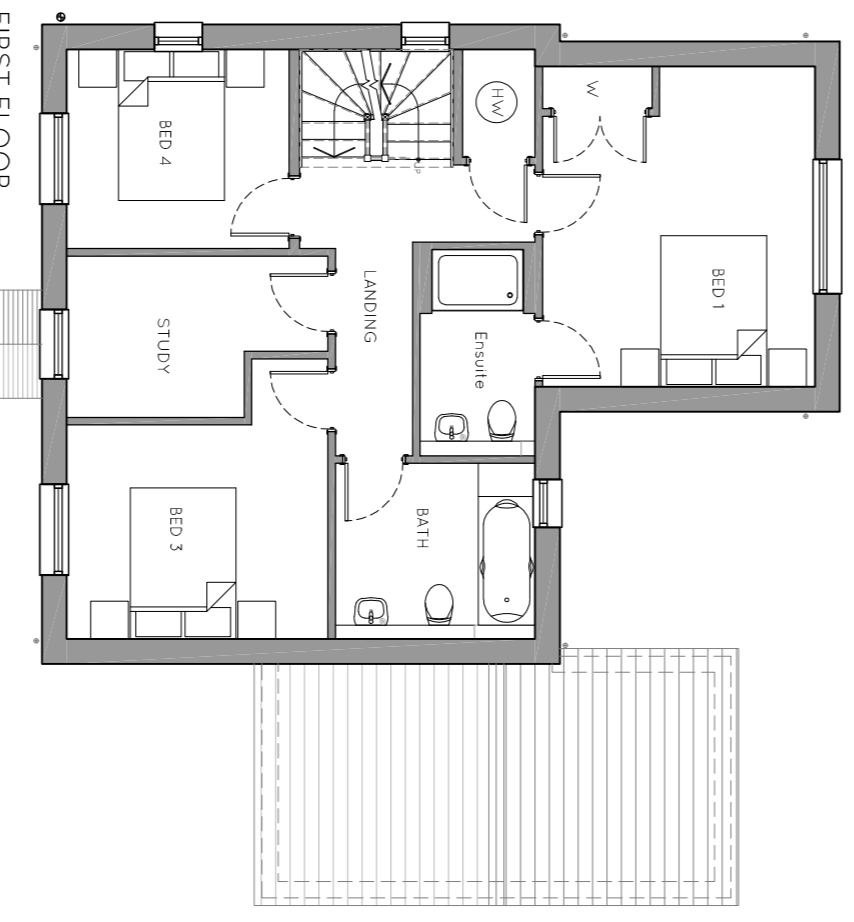


FIRST FLOOR

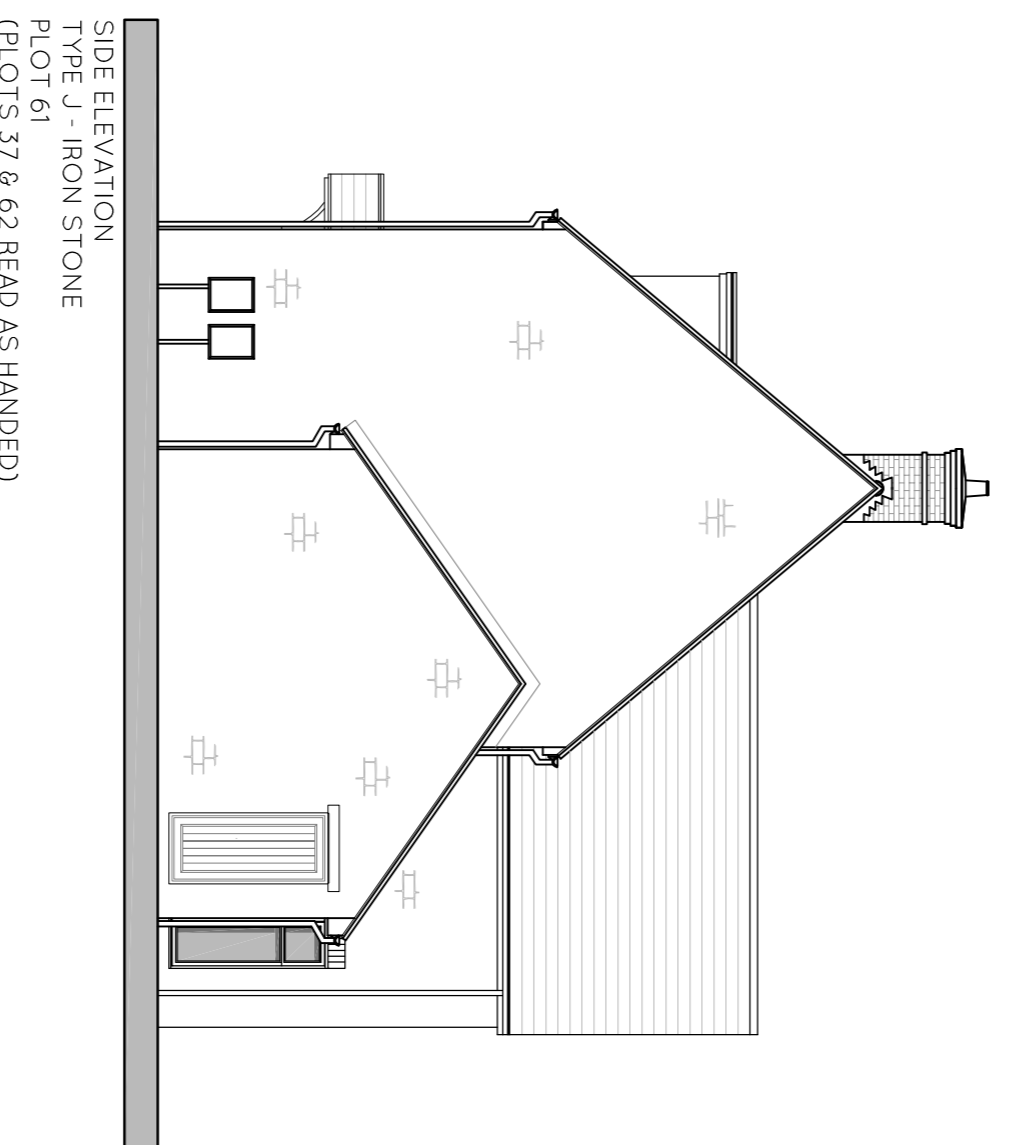


SIDE ELEVATION
TYPE J - IRON STONE
PLOT 61
(PLOTS 37 & 62 READ AS HANDED)

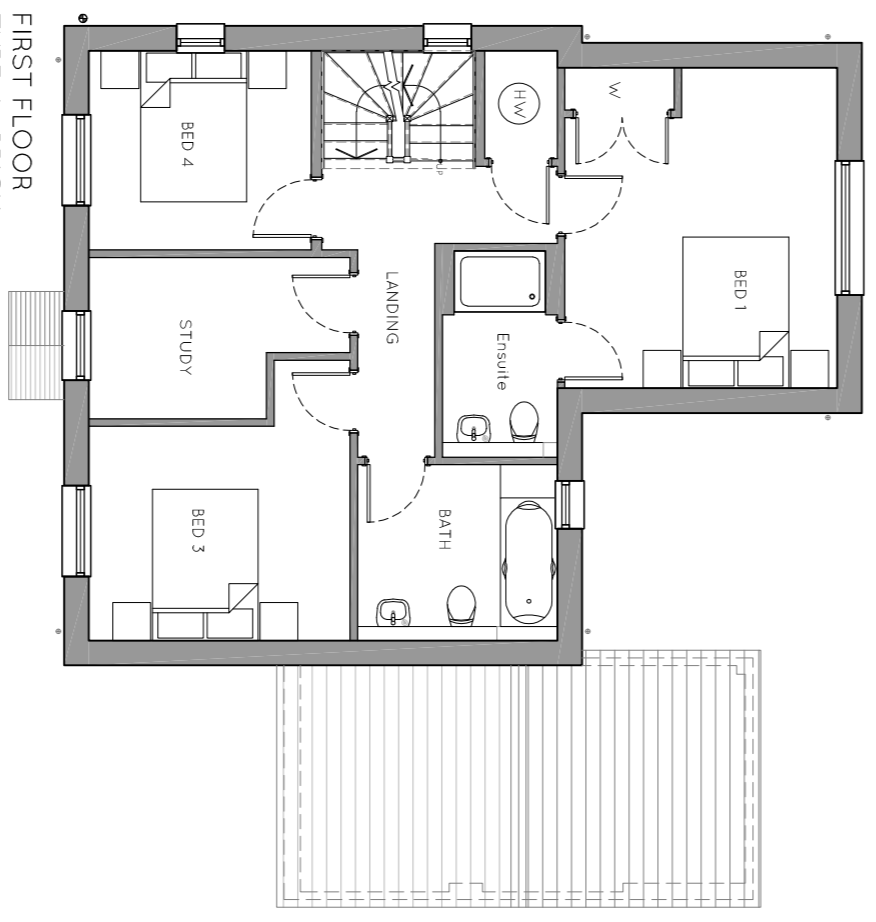


FIRST FLOOR
TYPE J - BRICK
PLOT 32

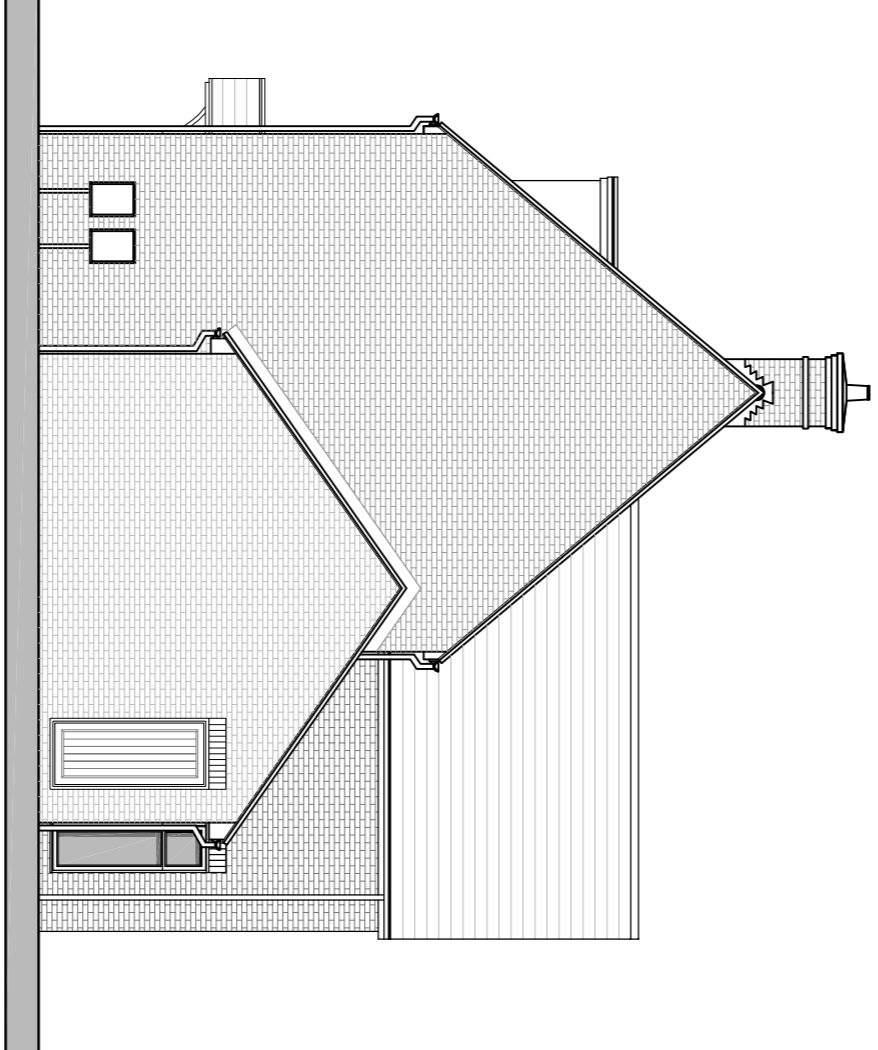


SIDE ELEVATION
TYPE J - BRICK
PLOT 32

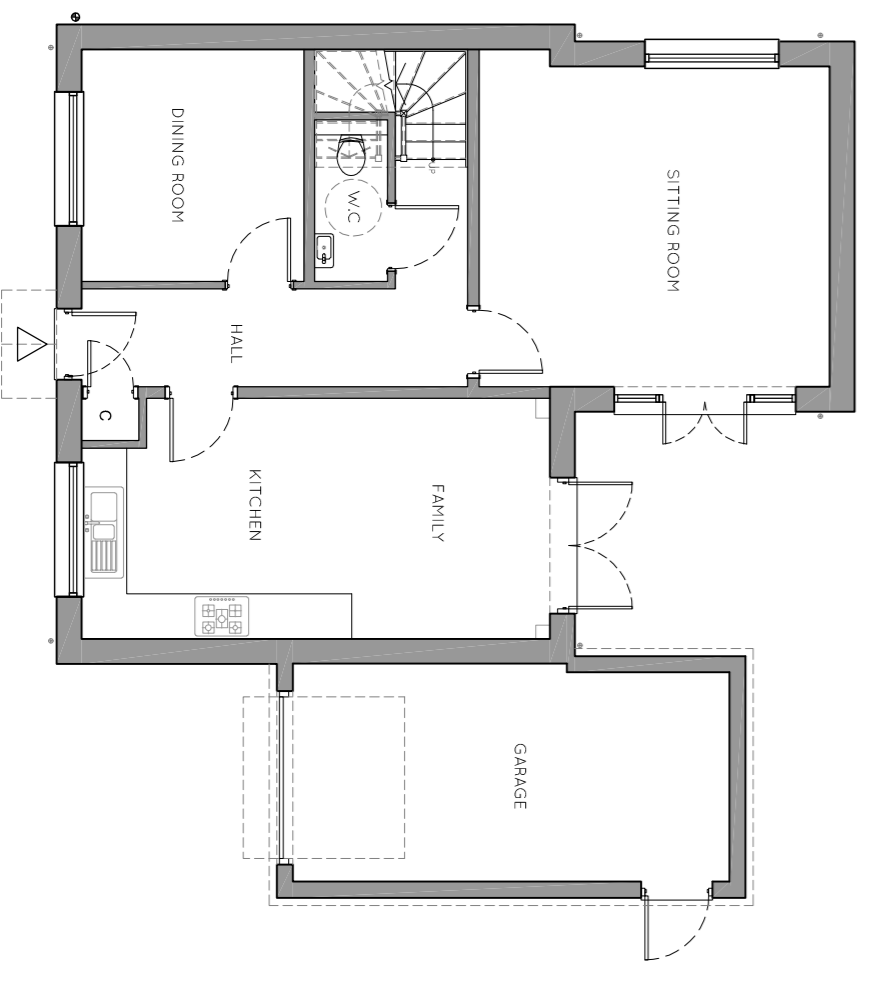


GROUND FLOOR
TYPE J - IRON STONE
PLOT 61
(PLOTS 37 & 62 READ AS HANDED)

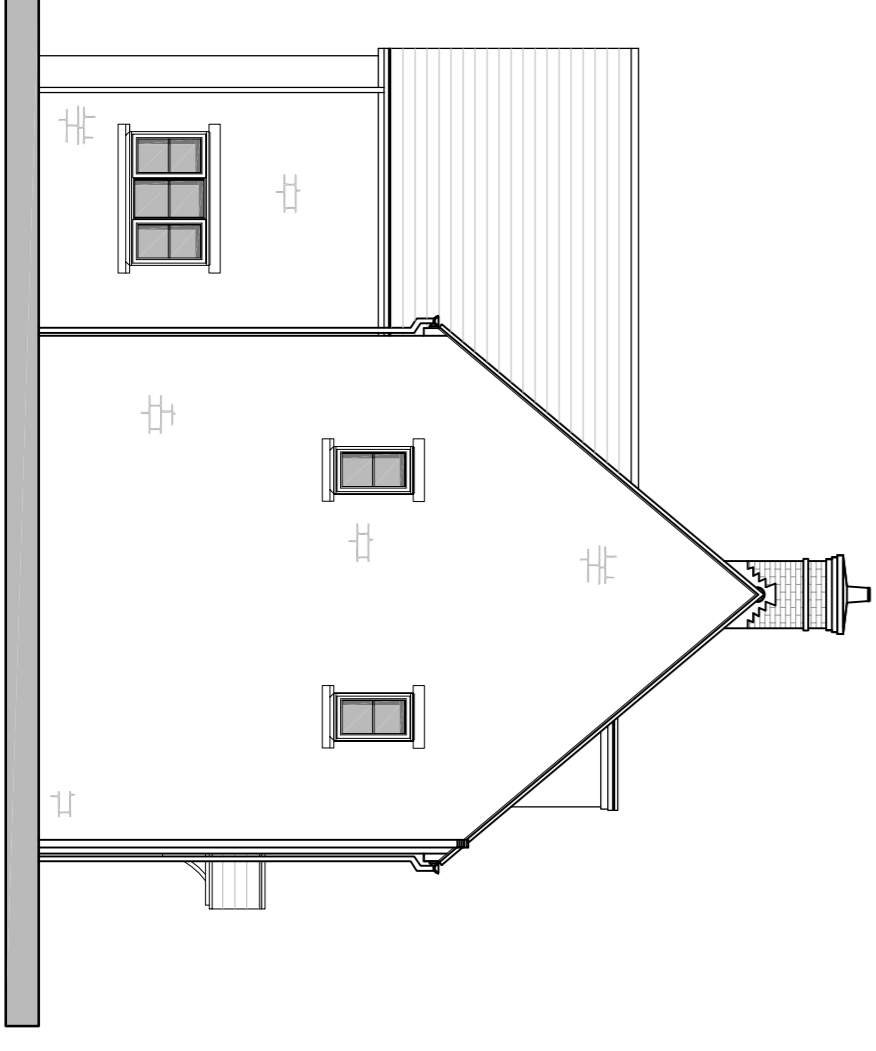

SIDE ELEVATION
TYPE J - IRON STONE
PLOT 61
(PLOTS 37 & 62 READ AS HANDED)

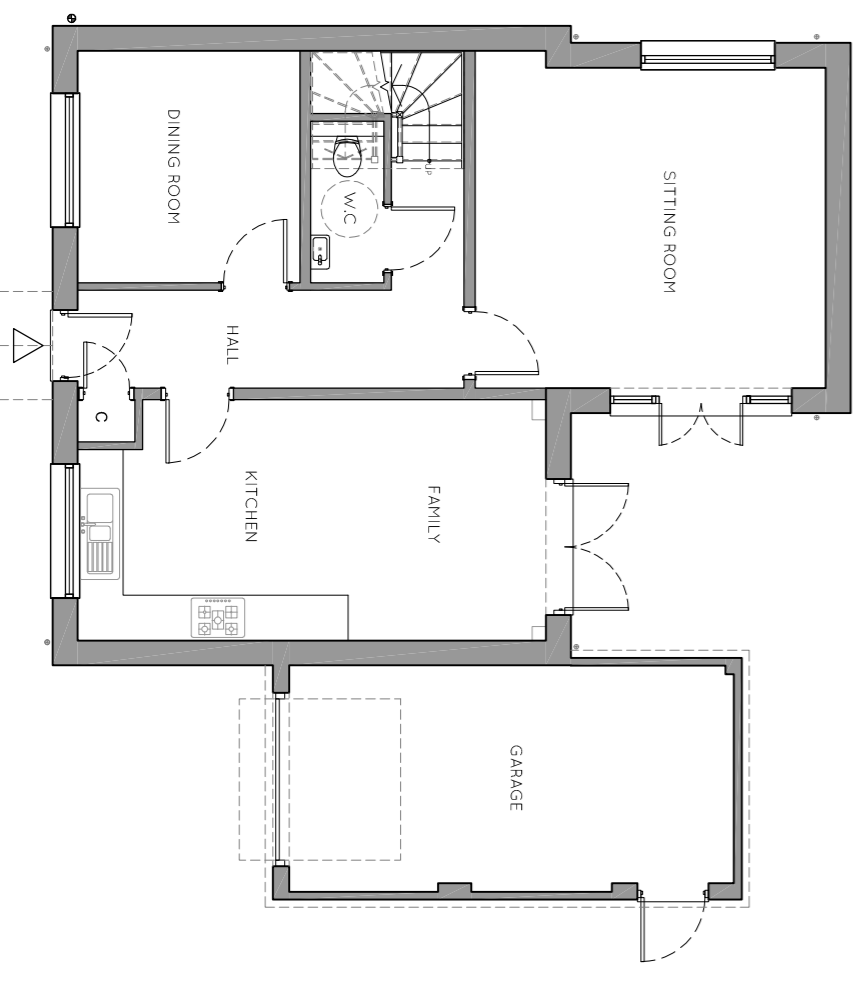

GROUND FLOOR
TYPE J - BRICK
PLOT 32

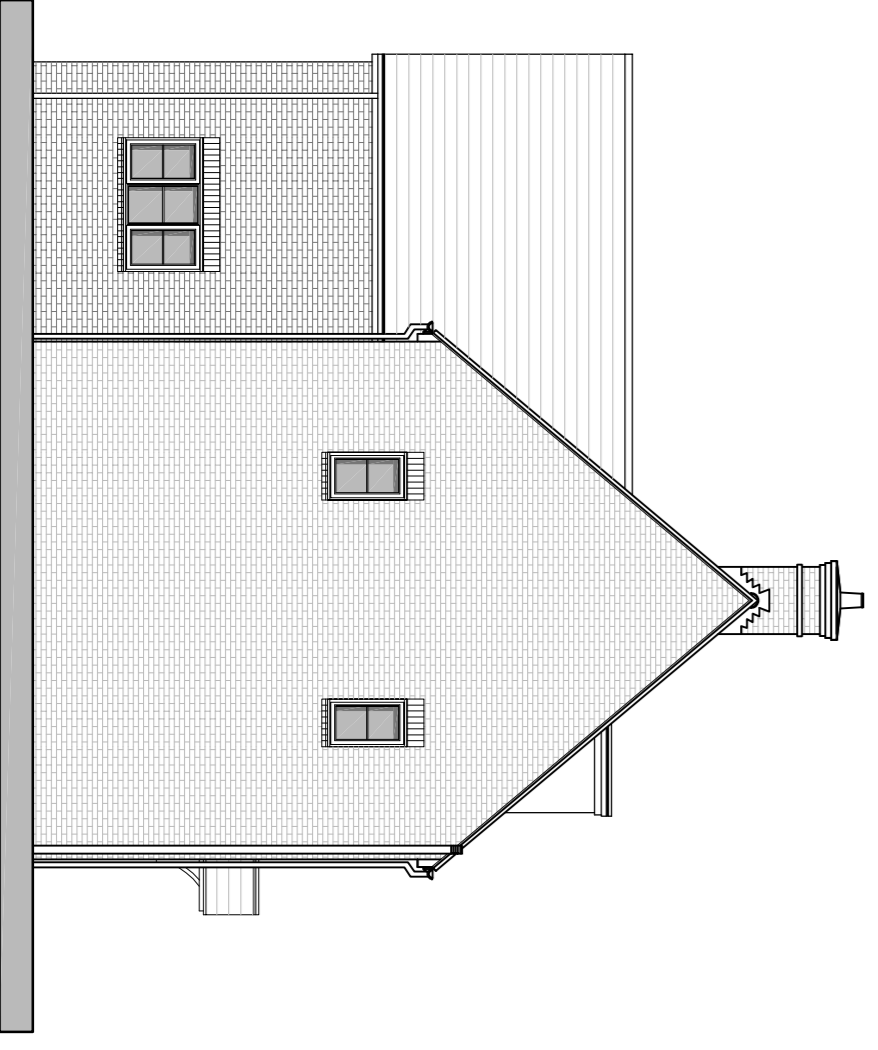

SIDE ELEVATION
TYPE J - BRICK
PLOT 32

REV	DATE	DESCRIPTION
A	10.10.16	Remove window amendments to Plots 32, 33, 61 & 62

CALA GROUP LIMITED
 High Wycombe, Bucks HP12 3RT
 01494 464000
 www.calahomes.co.uk
 DE 175017 (Wolverhampton Office) 175017 (Wolverhampton Office) 175017 (Wolverhampton Office)

CALA HOMES

Cotfield Farm, Bodicote
 Plots 61 (37 & 62 Read as handed) & Plot 32

Scale 1:100 @ A1
 Date 14.02.2016
 Drawn SK
 Dwg No. CFB_FUL_PIN_204
 Rev A