



ROOF PLAN




FRONT ELEVATION
TYPE H - IRON STONE
PLOTS 34, 59 & 63
(PLOTS 33, 60 & 64 READ AS HANDED)

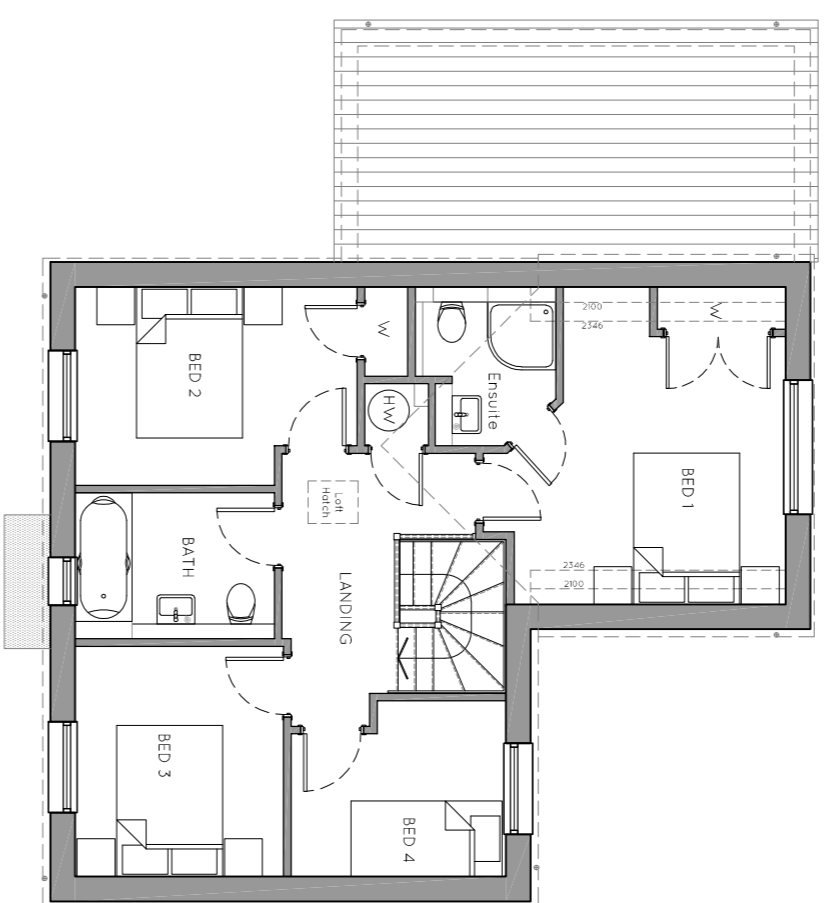


FIRST FLOOR

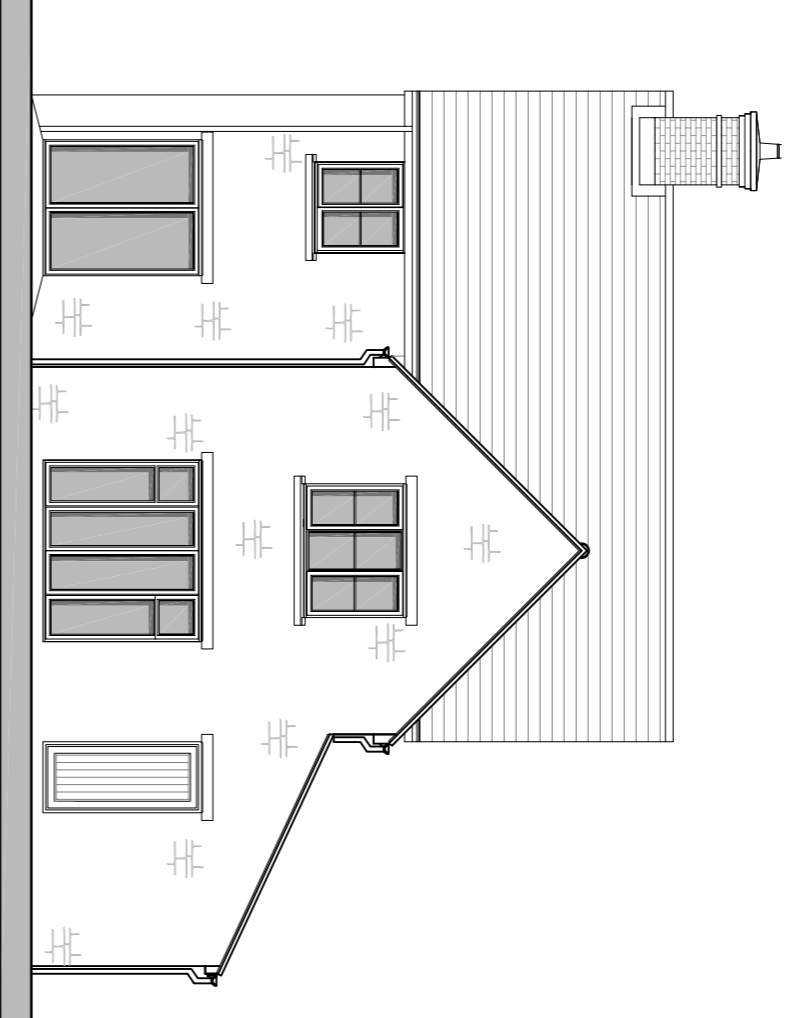

REAR ELEVATION
TYPE H - IRON STONE
PLOTS 34, 59 & 63
(PLOTS 33, 60 & 64 READ AS HANDED)

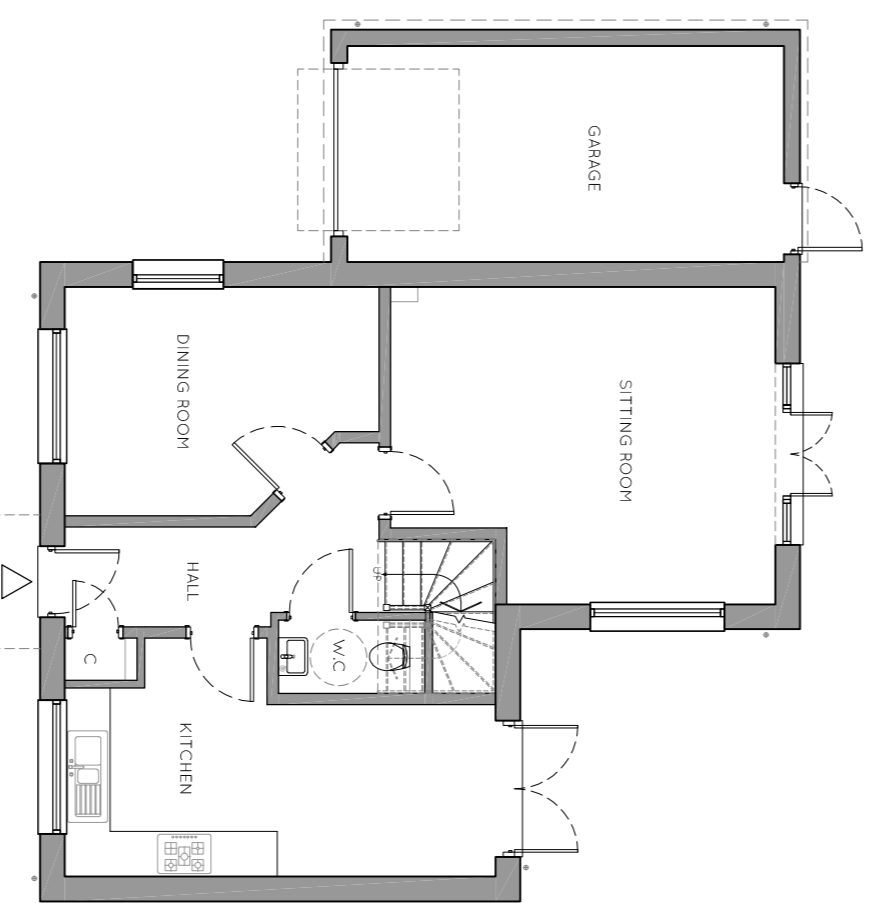


GROUND FLOOR
TYPE H - IRON STONE
PLOTS 34, 59 & 63
(PLOTS 33, 60 & 64 READ HANDED)

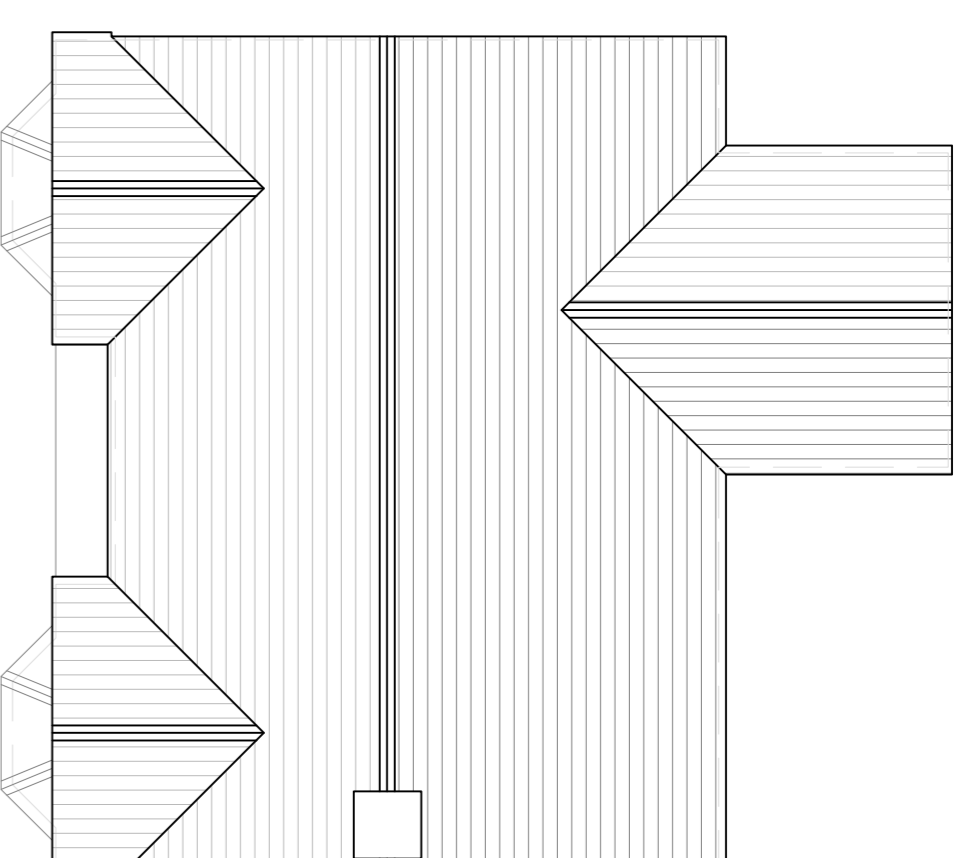

ROOF PLAN




FRONT ELEVATION
TYPE L - IRON STONE
PLOT 40

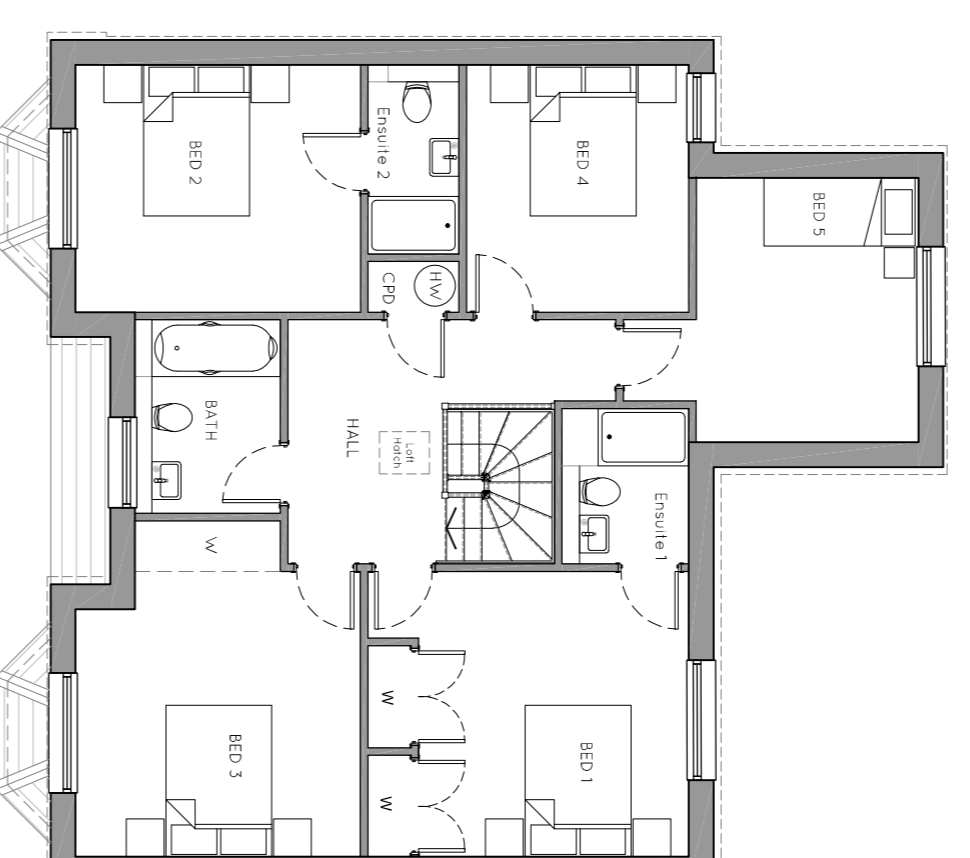


FIRST FLOOR




SIDE ELEVATION
TYPE L - IRON STONE
PLOT 40

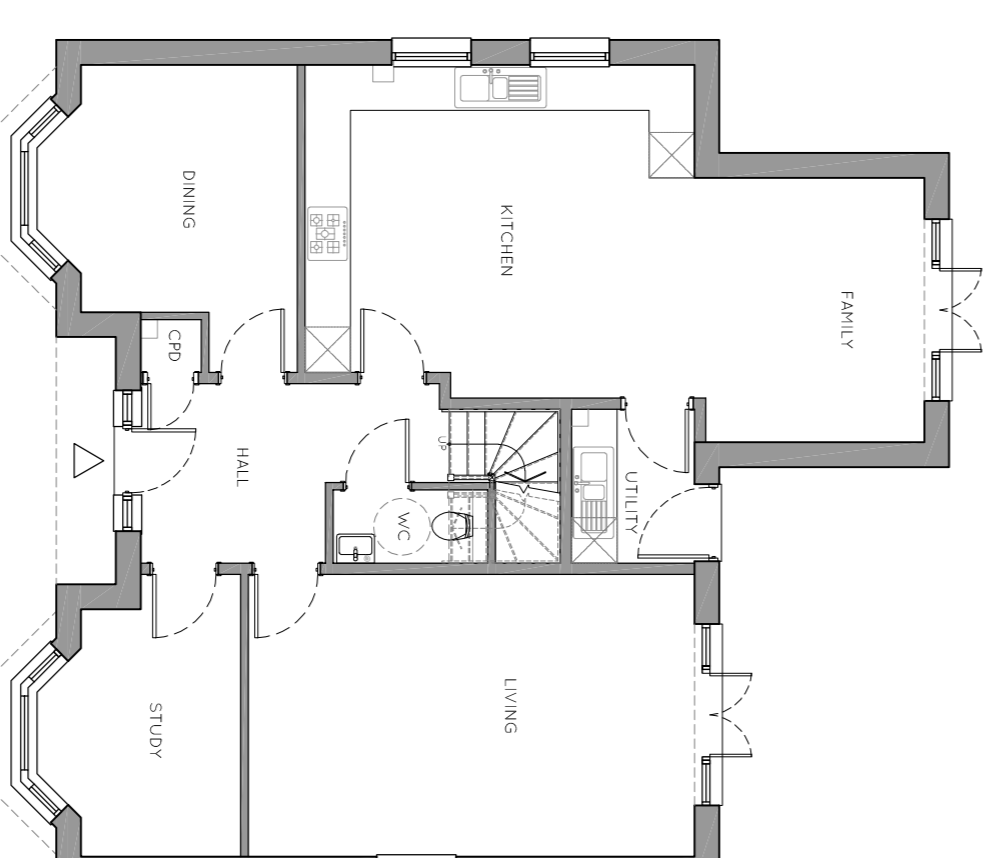


GROUND FLOOR
TYPE L - IRON STONE
PLOT 40

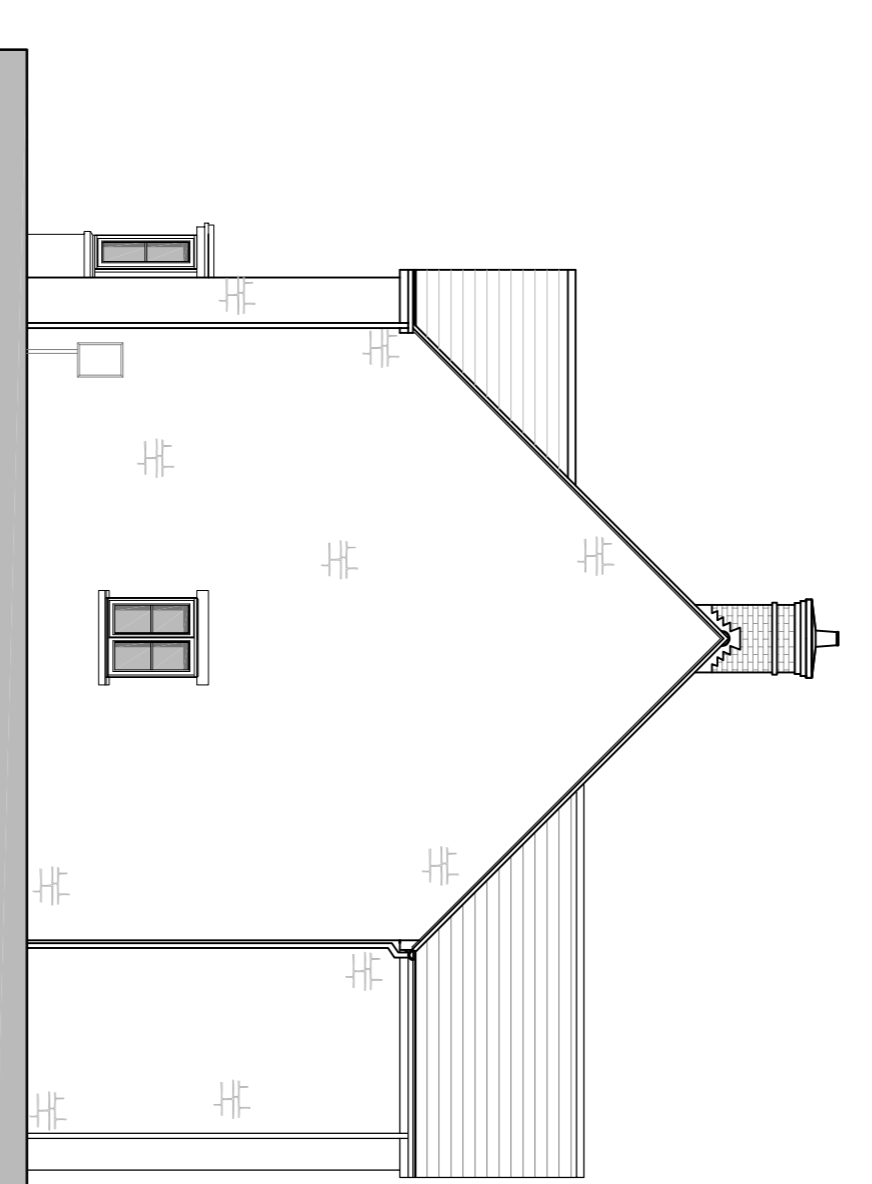

SIDE ELEVATION
TYPE L - IRON STONE
PLOT 40

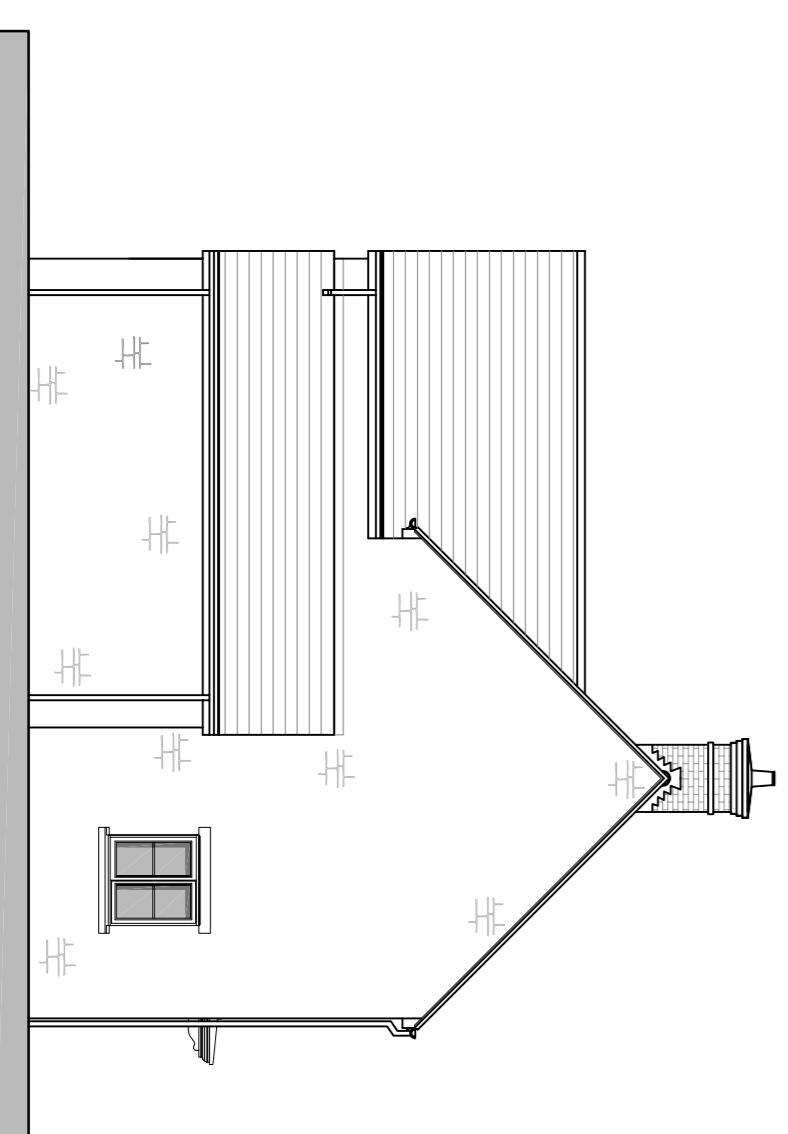


SIDE ELEVATION
TYPE H - IRON STONE
PLOTS 34, 59 & 63
(PLOTS 33, 60 & 64 READ AS HANDED)

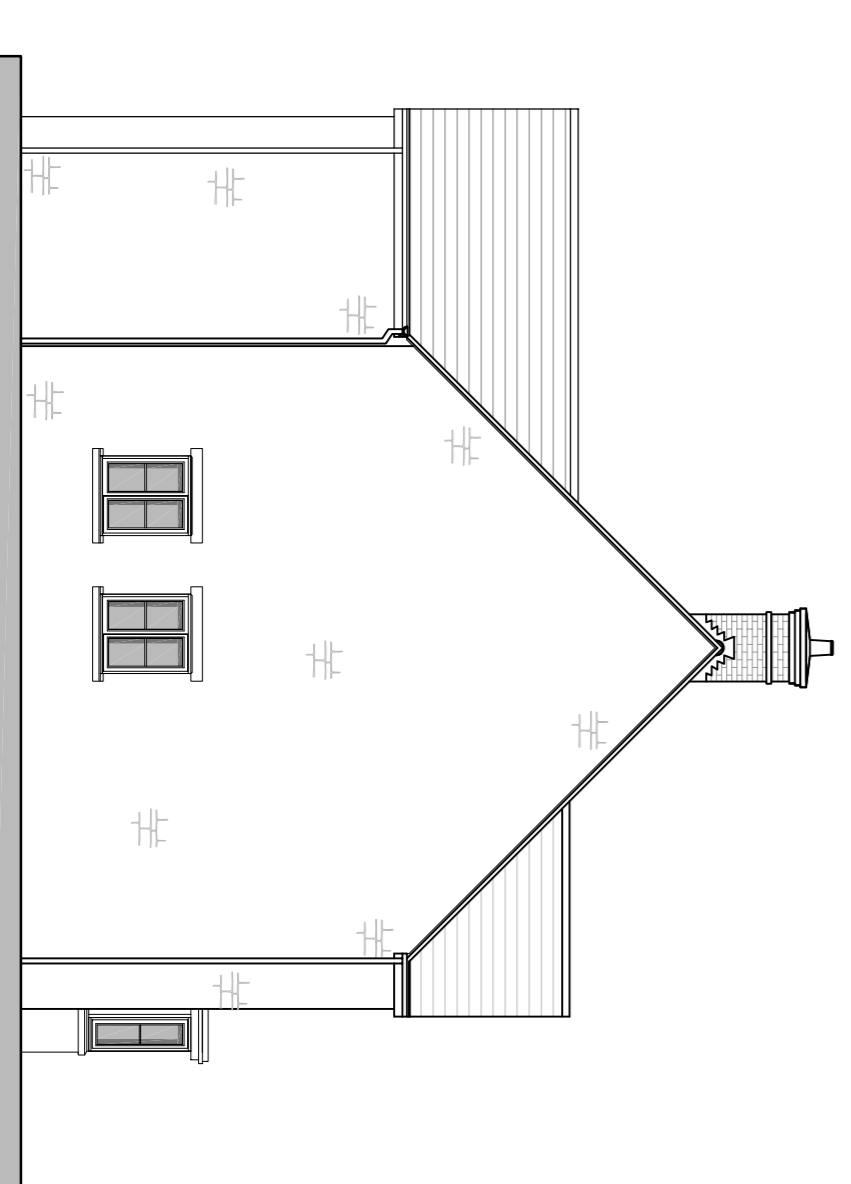

REAR ELEVATION
TYPE L - IRON STONE
PLOT 40

REV	DATE	DESCRIPTION


CALA GROUP LIMITED
100 Woodlands, Southampton, SO10 1DT
 Tel: 023 8053 2000
 Fax: 023 8053 2001
 E: info@calahomes.co.uk

Colefield Farm, Bodicote

Plots 34, 59 & 63
(33, 60, 64 Read as handed) & Plot 40

Scale 1:100 @ A1
 Date 14.02.2016
 Drawn SK
 Dwg No. CFB_FUL_PLN_203
 Rev N/A