




ROOF PLAN  
TYPE E - IRON STONE  
PLOTS 29 & 30

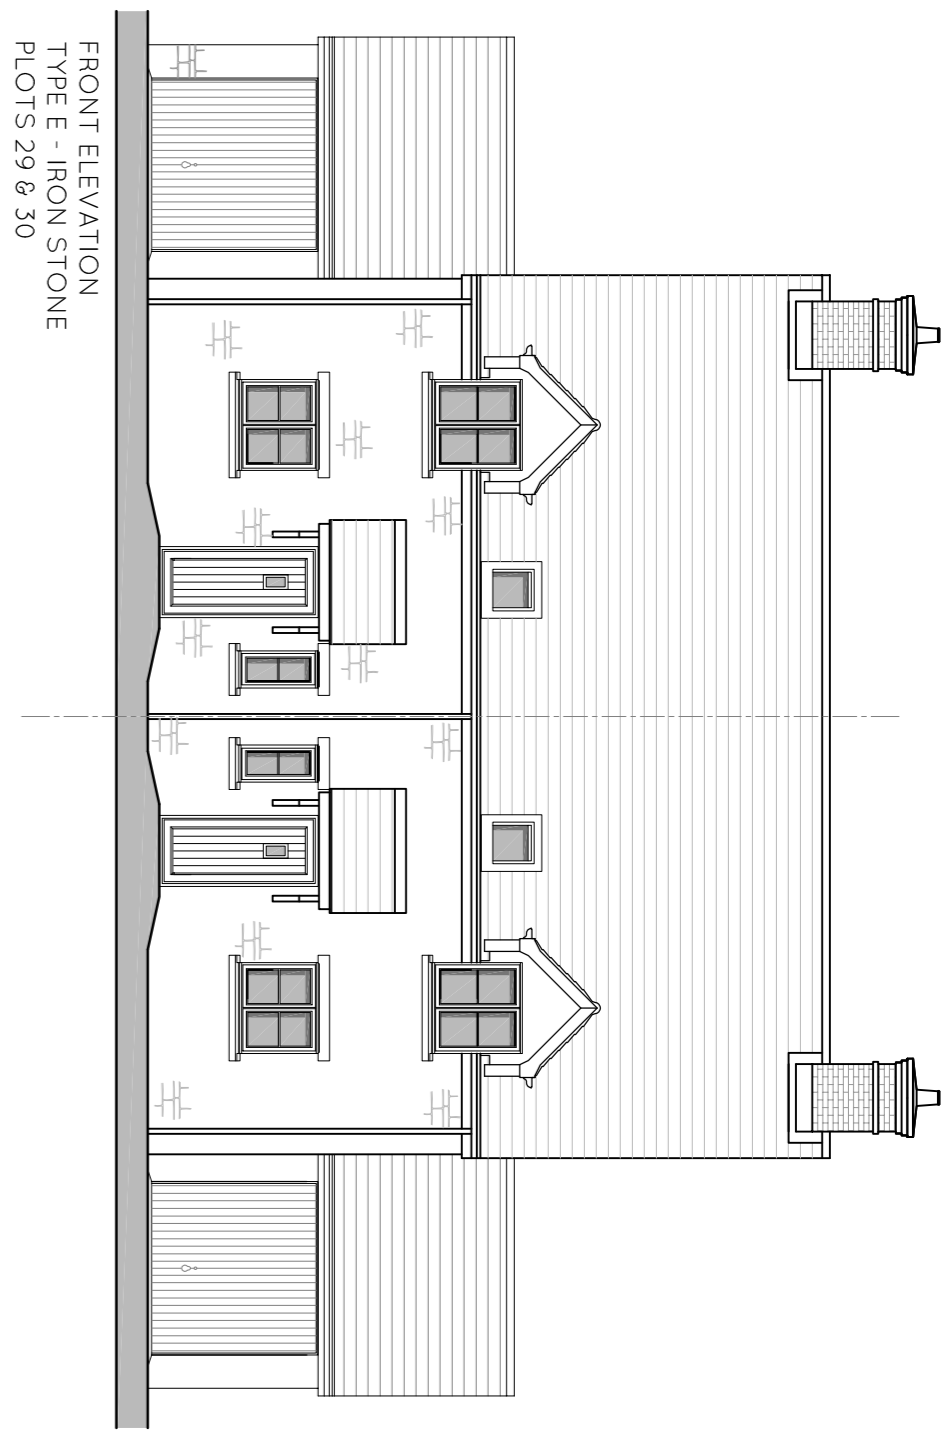


FRONT ELEVATION  
TYPE E - IRON STONE  
PLOTS 29 & 30

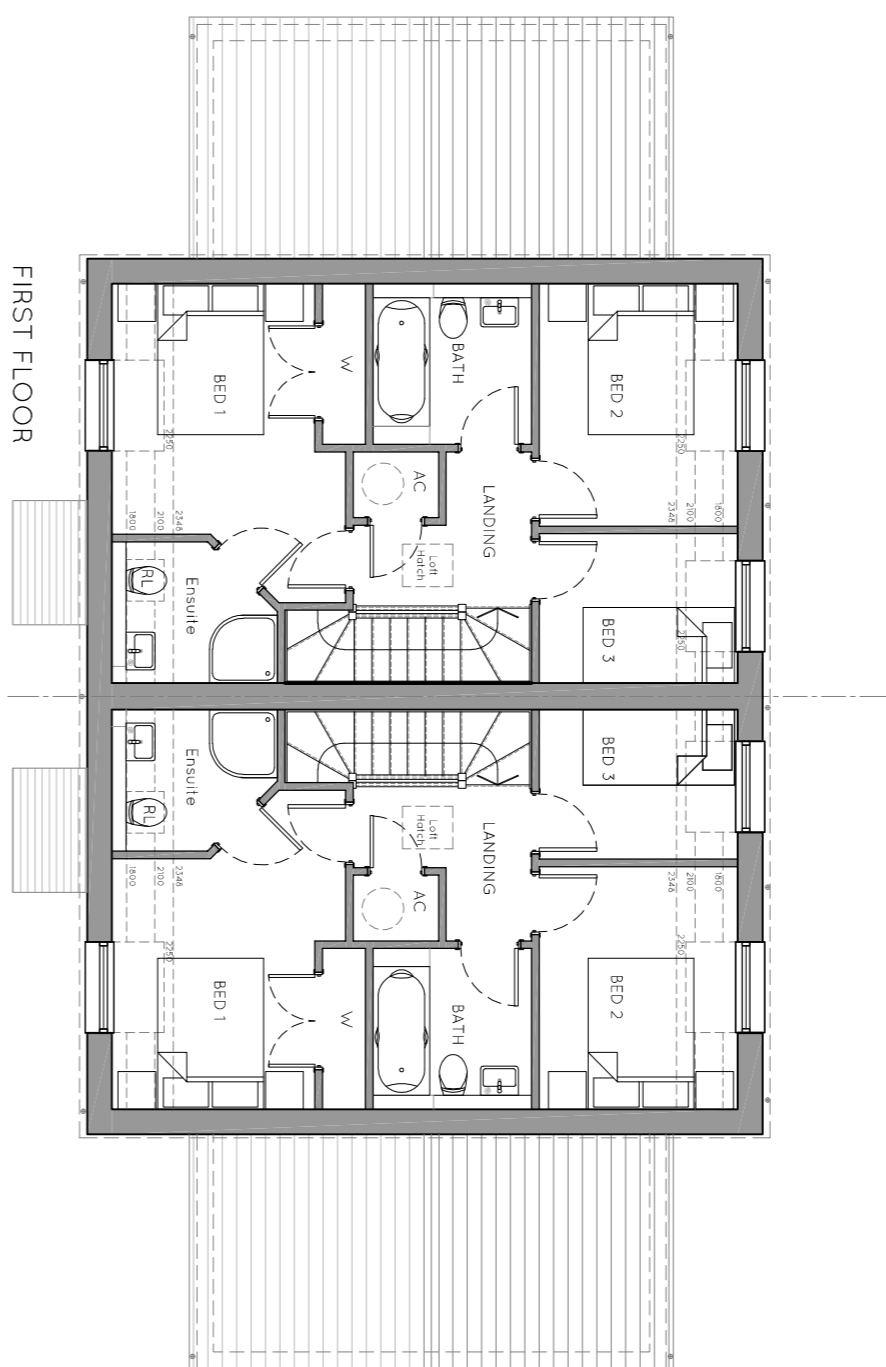


FIRST FLOOR  
TYPE E - IRON STONE  
PLOTS 29 & 30

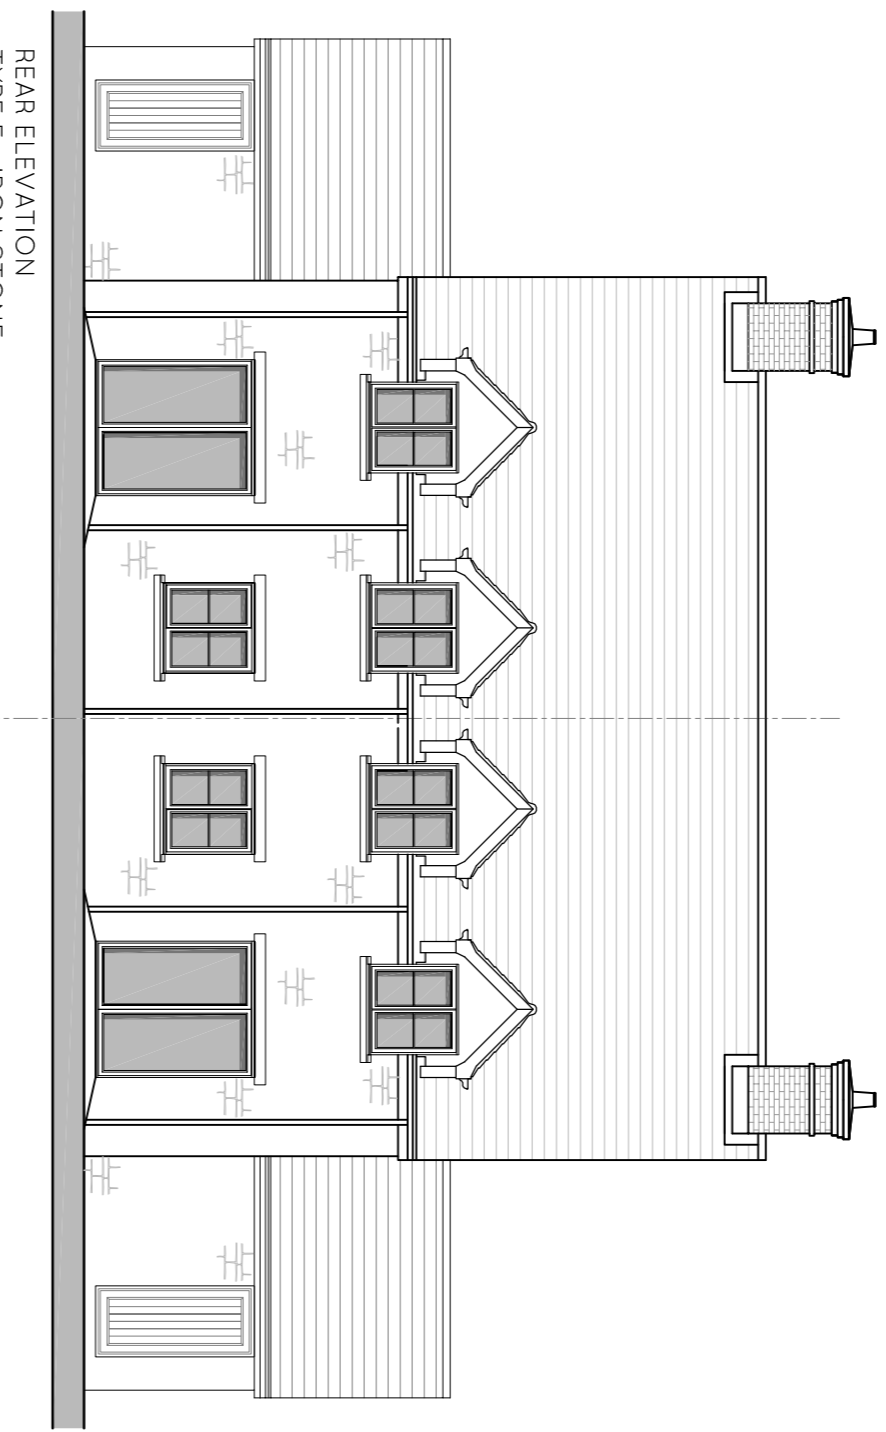


REAR ELEVATION  
TYPE E - IRON STONE  
PLOTS 29 & 30

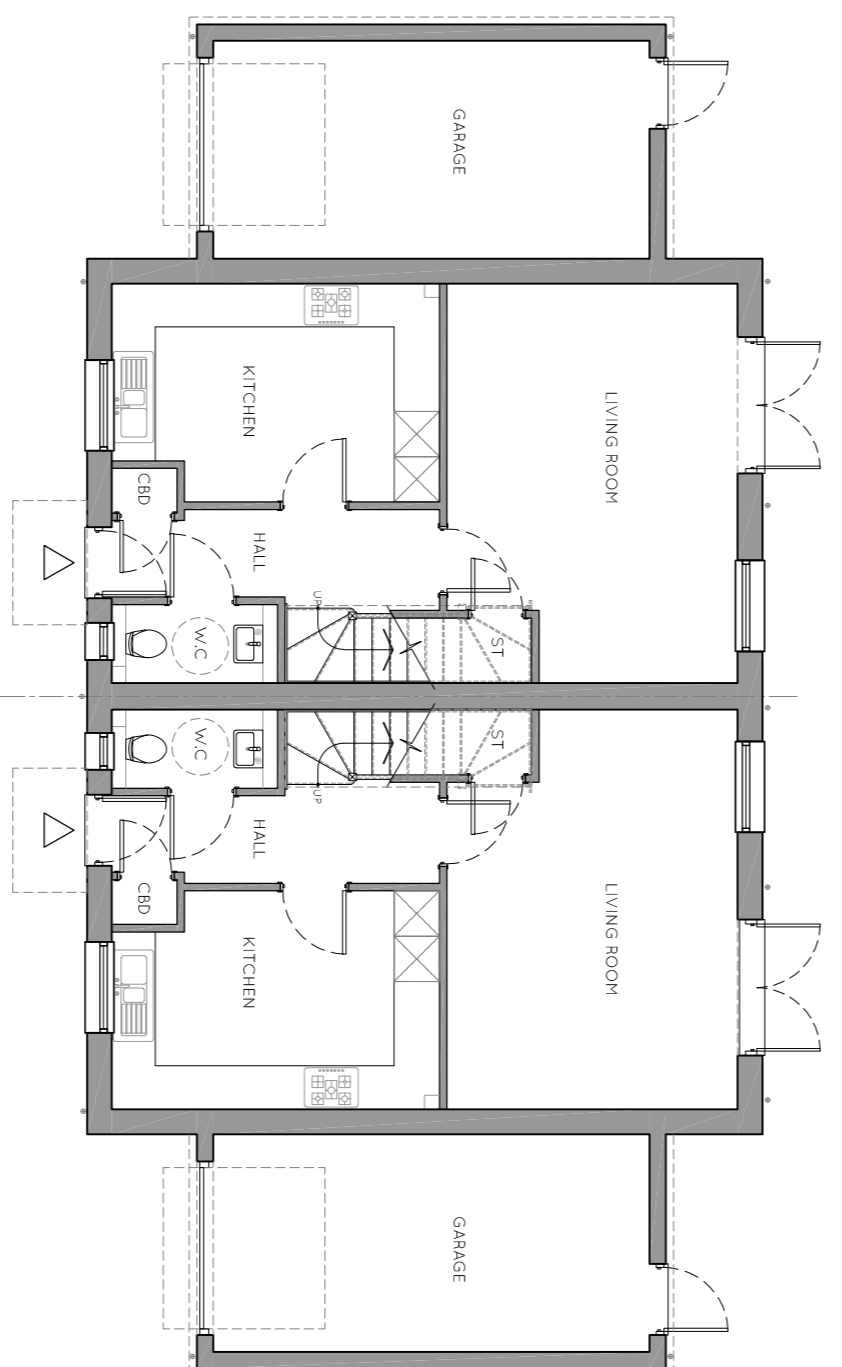


GROUND FLOOR  
TYPE E - IRON STONE  
PLOTS 29 & 30

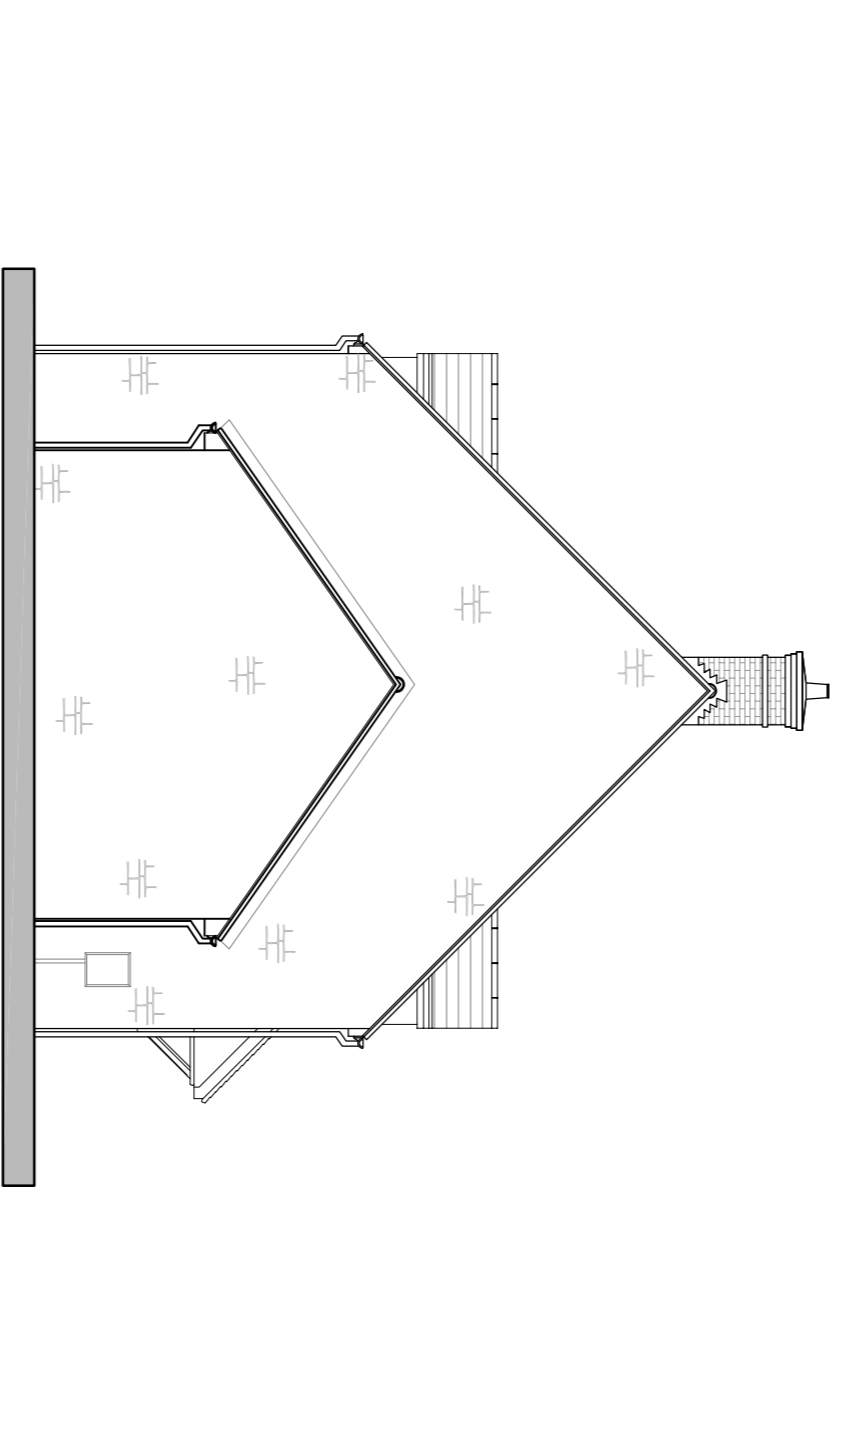


SIDE ELEVATION  
TYPE E - IRON STONE  
PLOTS 29 & 30

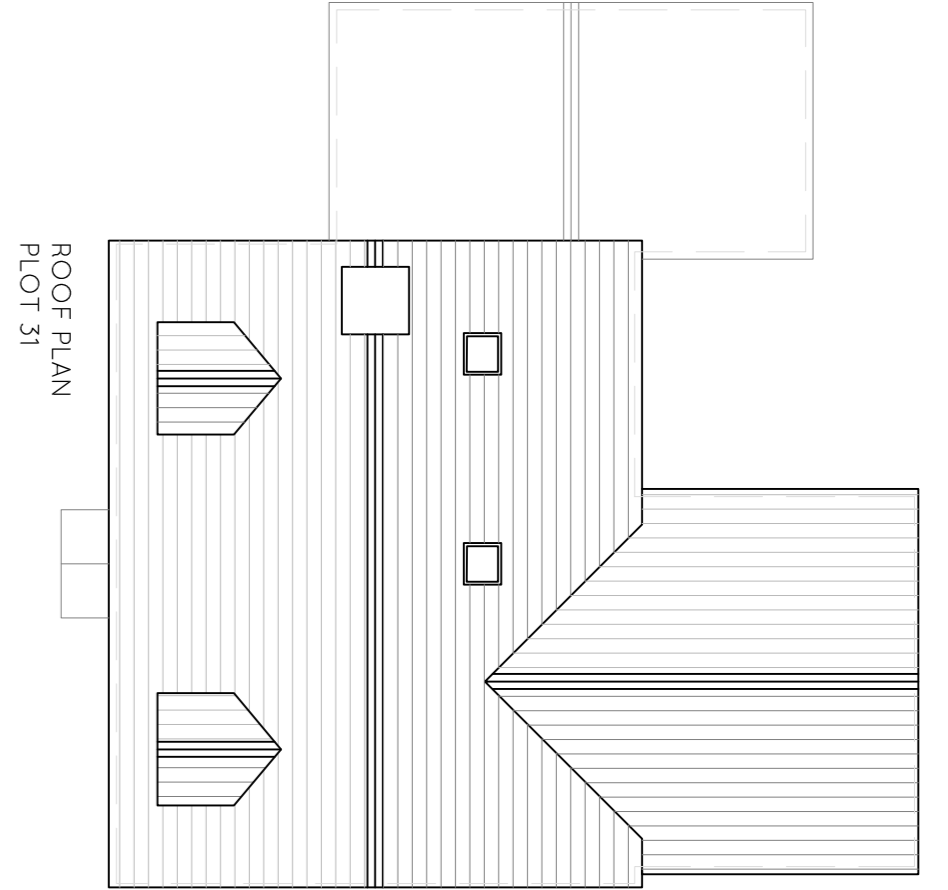

ROOF PLAN  
TYPE J - BRICK  
PLOT 31

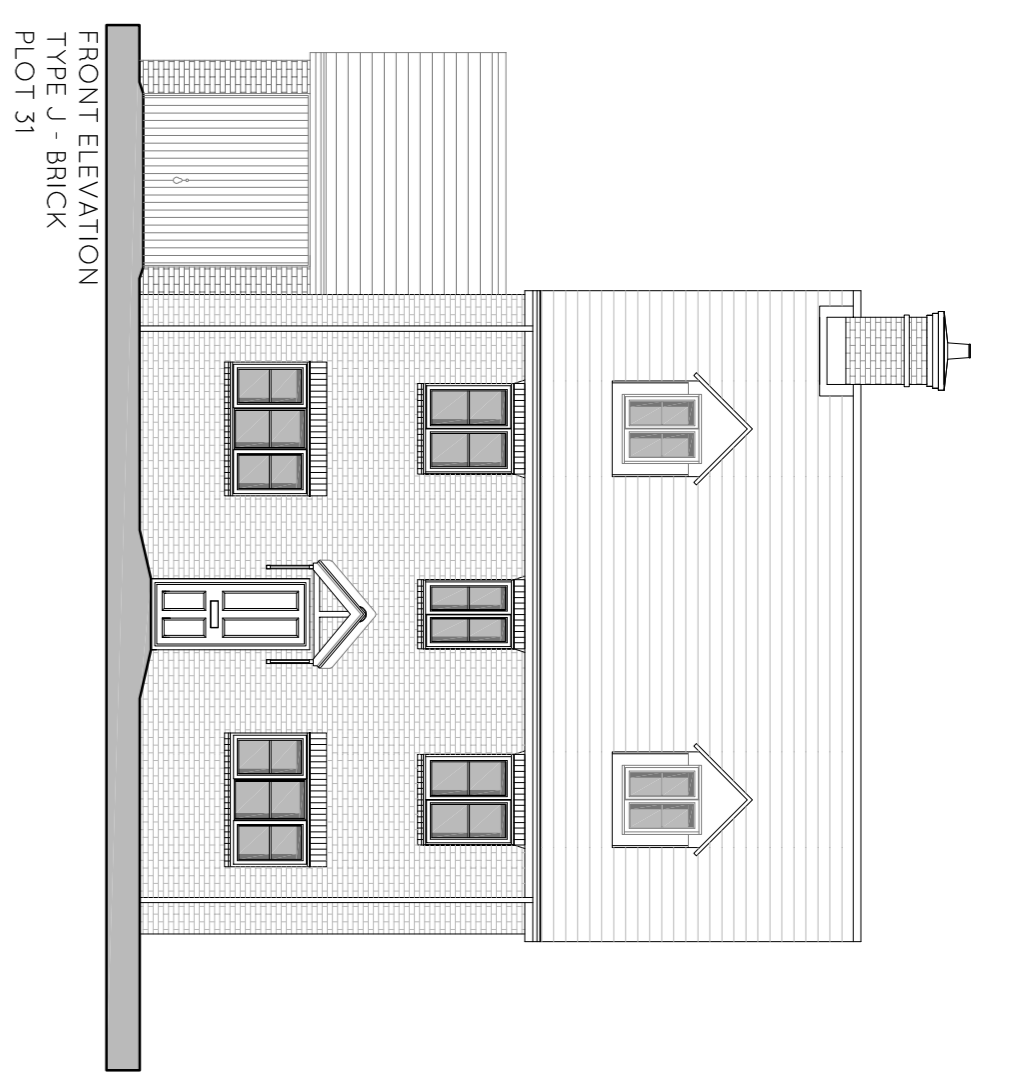


FRONT ELEVATION  
TYPE J - BRICK  
PLOT 31

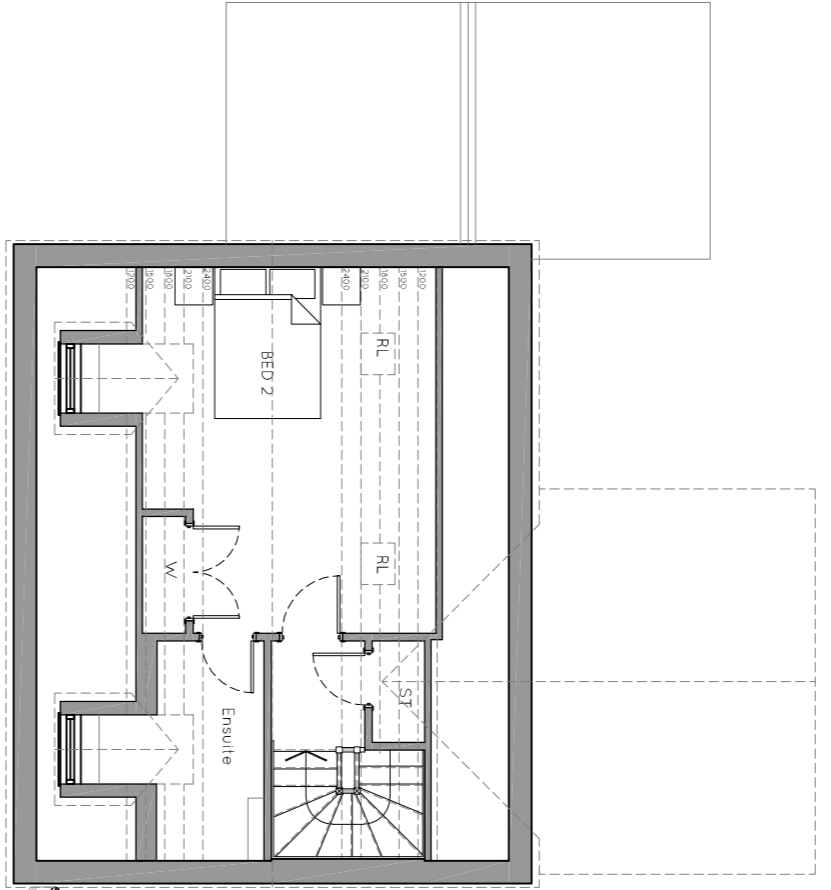


SECOND FLOOR  
TYPE J - BRICK  
PLOT 31




REAR ELEVATION  
TYPE J - BRICK  
PLOT 31

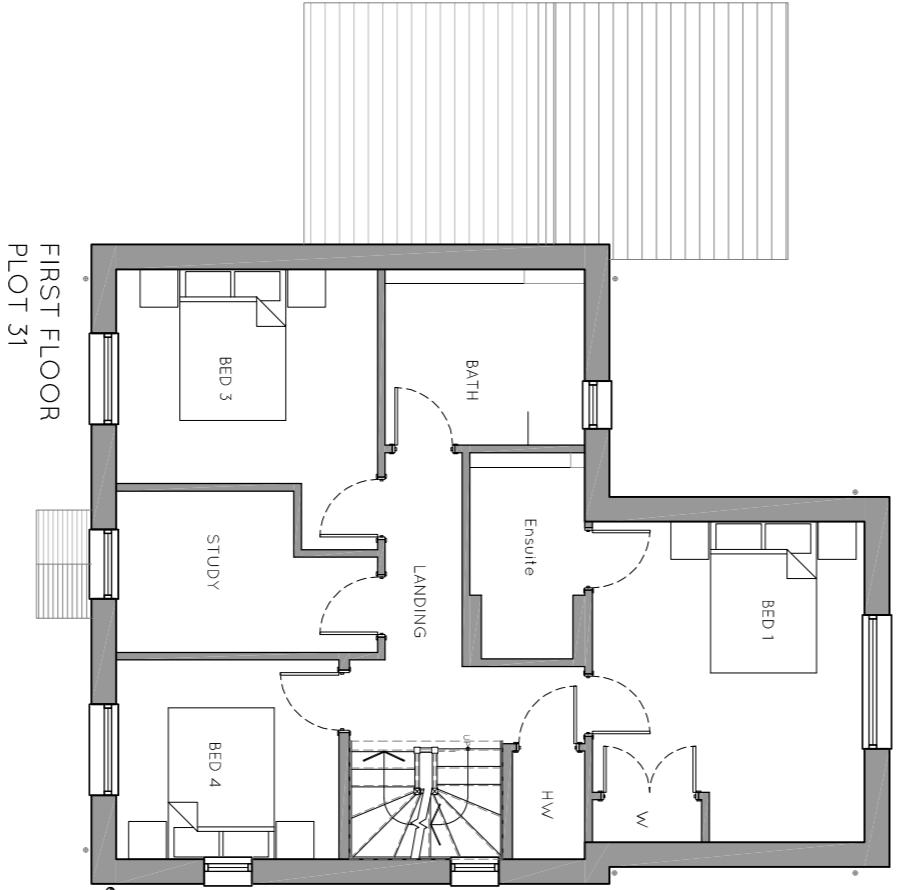


FIRST FLOOR  
TYPE J - BRICK  
PLOT 31

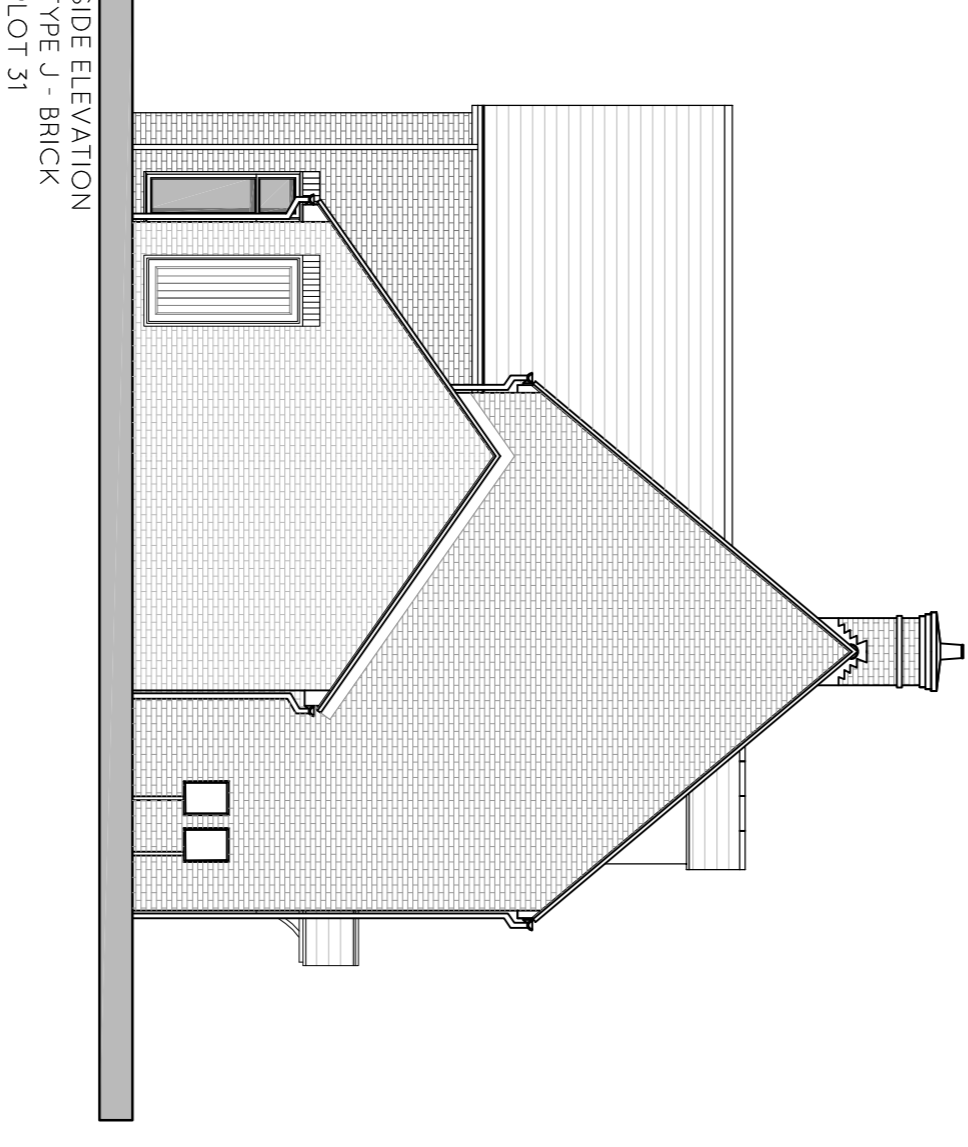

SIDE ELEVATION  
TYPE J - BRICK  
PLOT 31

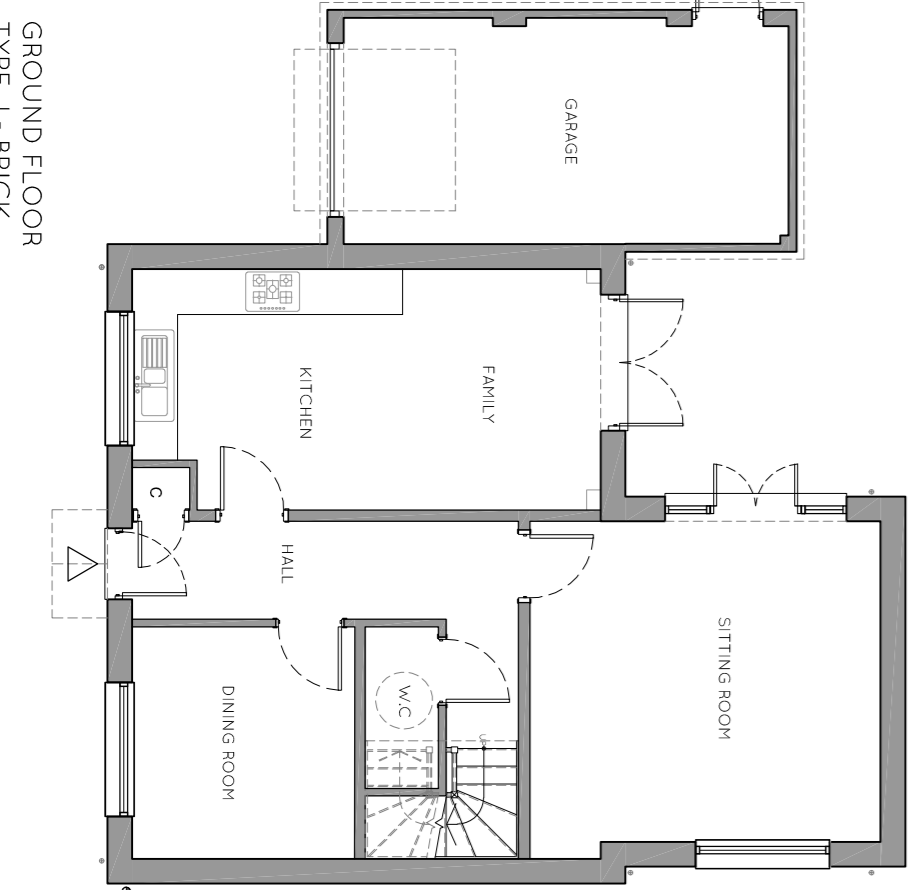

GROUND FLOOR  
TYPE J - BRICK  
PLOT 31

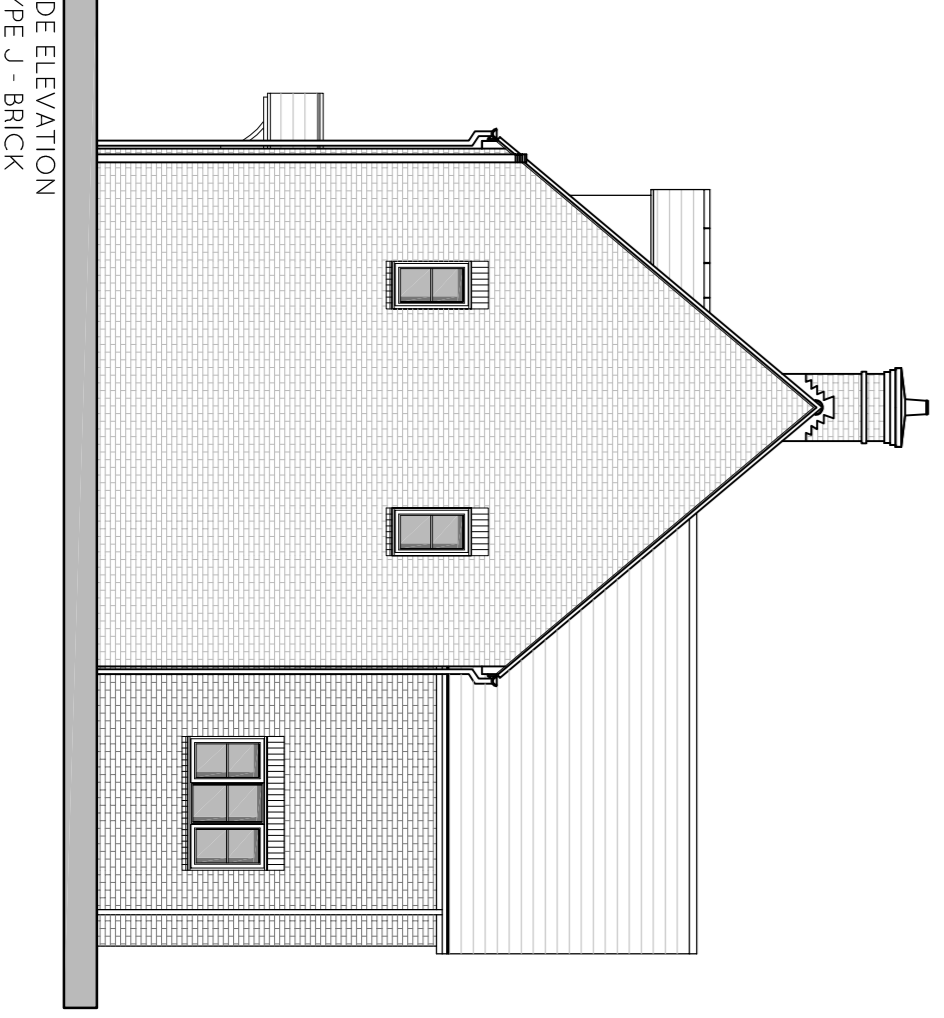

SIDE ELEVATION  
TYPE J - BRICK  
PLOT 31

REV	DATE	DESCRIPTION
A	10.10.16	Door/w window amendments to Plot 31.

NO.	DESCRIPTION

CALA HOMES

CALA GROUP LIMITED  
High Wycombe, Bucks, HP12 3YD, UK  
Tel: 01494 477171  
Email: info@calahomes.co.uk  
DR: 17861017, Module Code: CENL1, HD: 17861016, 17861017

Cotefield Farm, Bodcote

Plots 29, 30 & 31

Scale 1:100 @ A1

Date 16.02.2016

Drawn SK

Dwg No. CFB\_FUL\_PIN\_202

Rev A

1100 @ A1  
0 2m 4m 6m