



ROOF PLAN

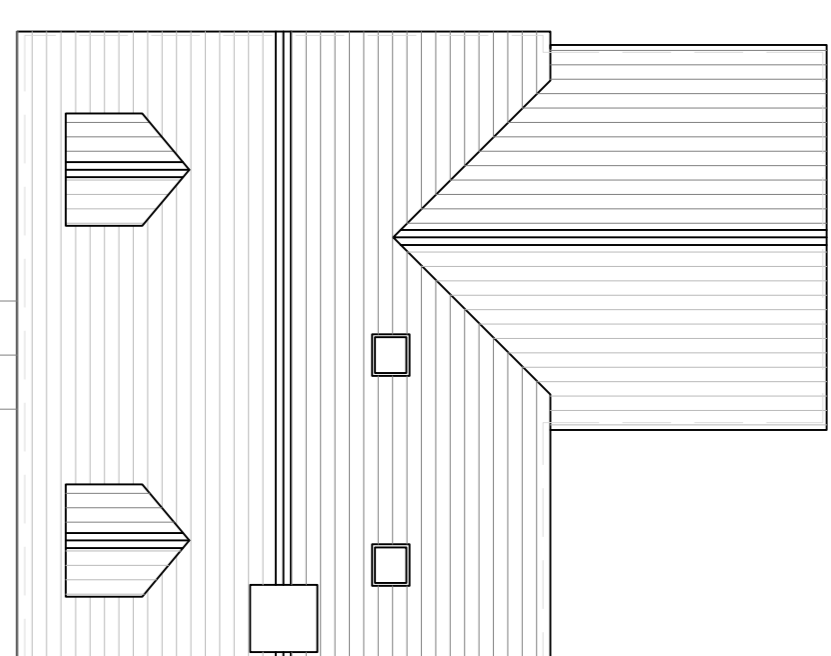


FRONT ELEVATION  
TYPE K1 - IRON STONE  
PLOT 27




ROOF PLAN  
TYPE J - BRICK  
PLOT 39

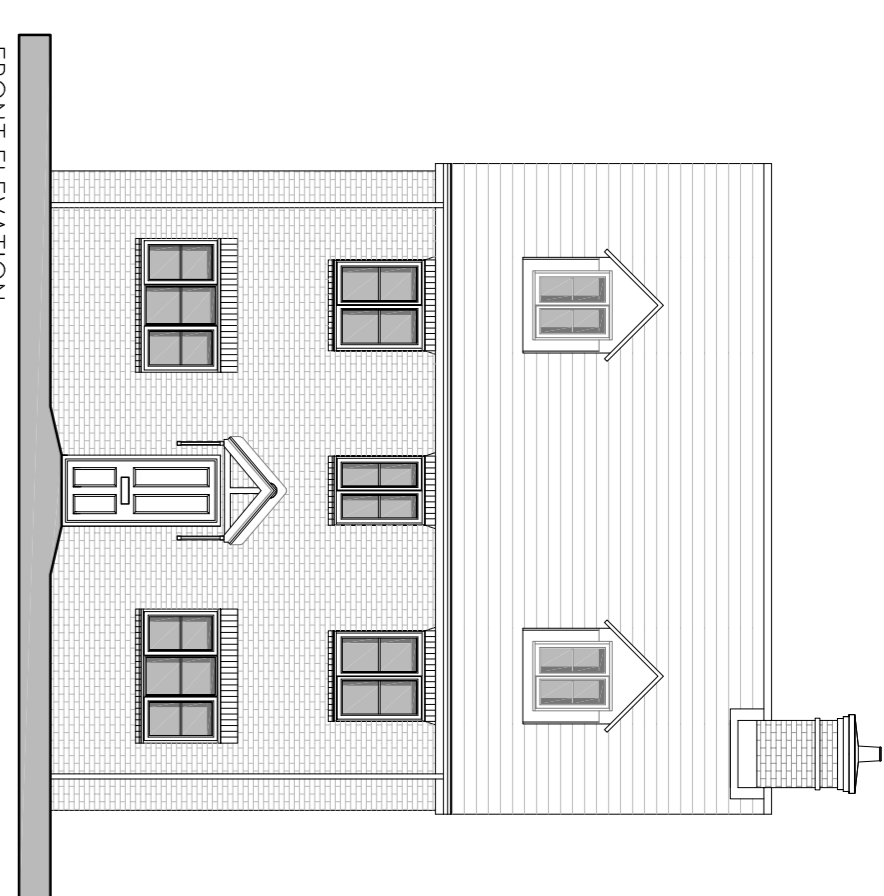


FRONT ELEVATION  
TYPE J - BRICK  
PLOT 39

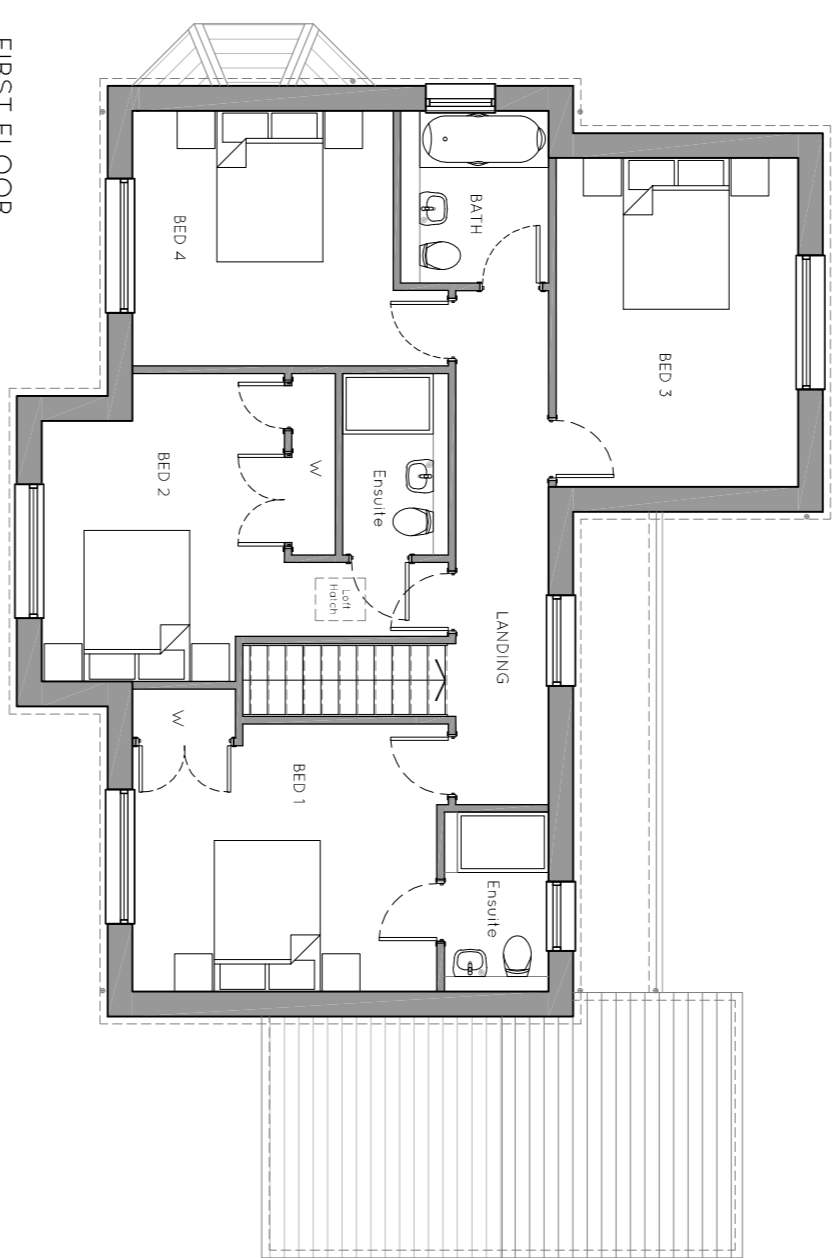


FIRST FLOOR

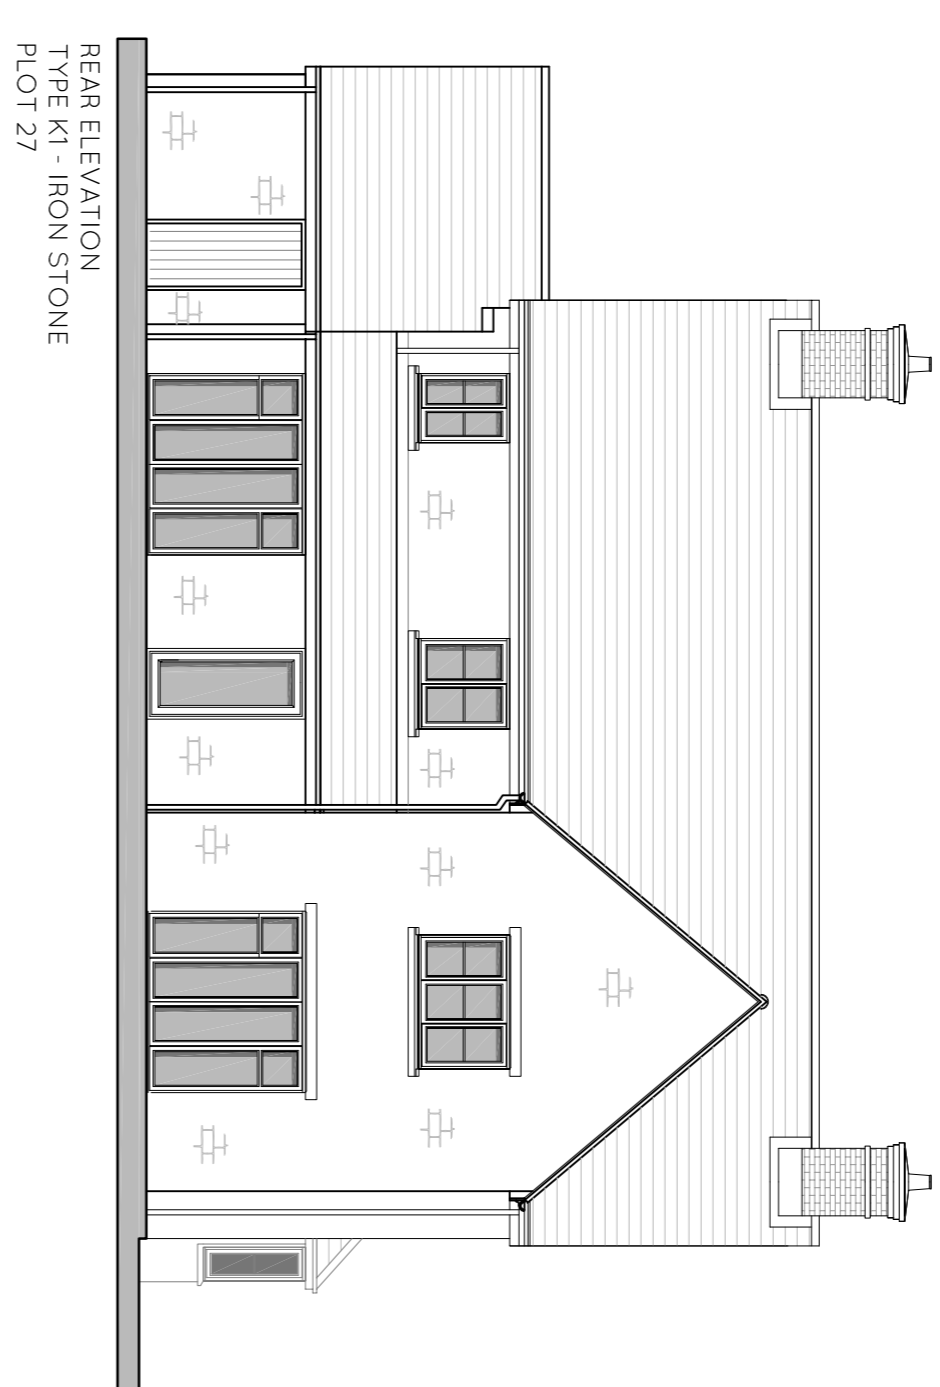


REAR ELEVATION  
TYPE K1 - IRON STONE  
PLOT 27

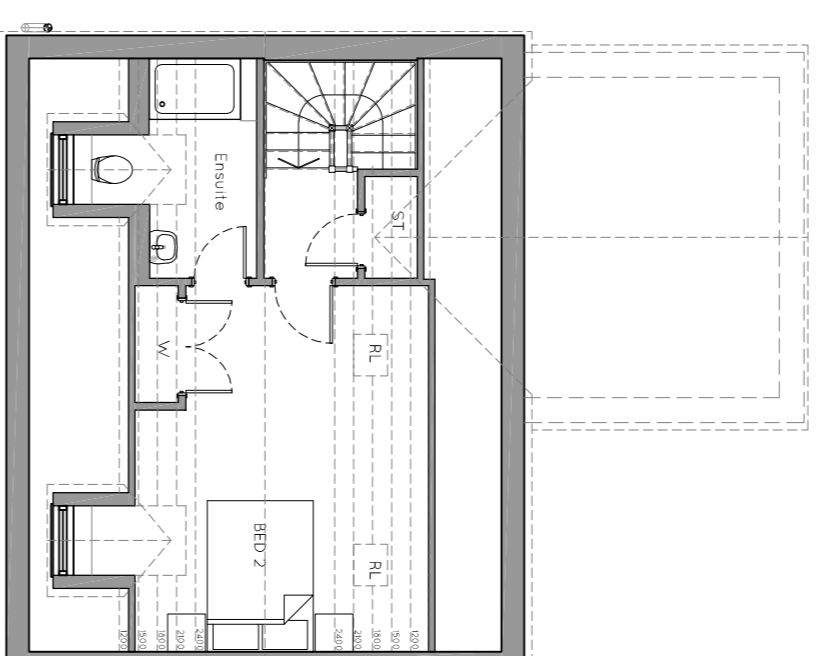


SECOND FLOOR  
TYPE J - BRICK  
PLOT 39

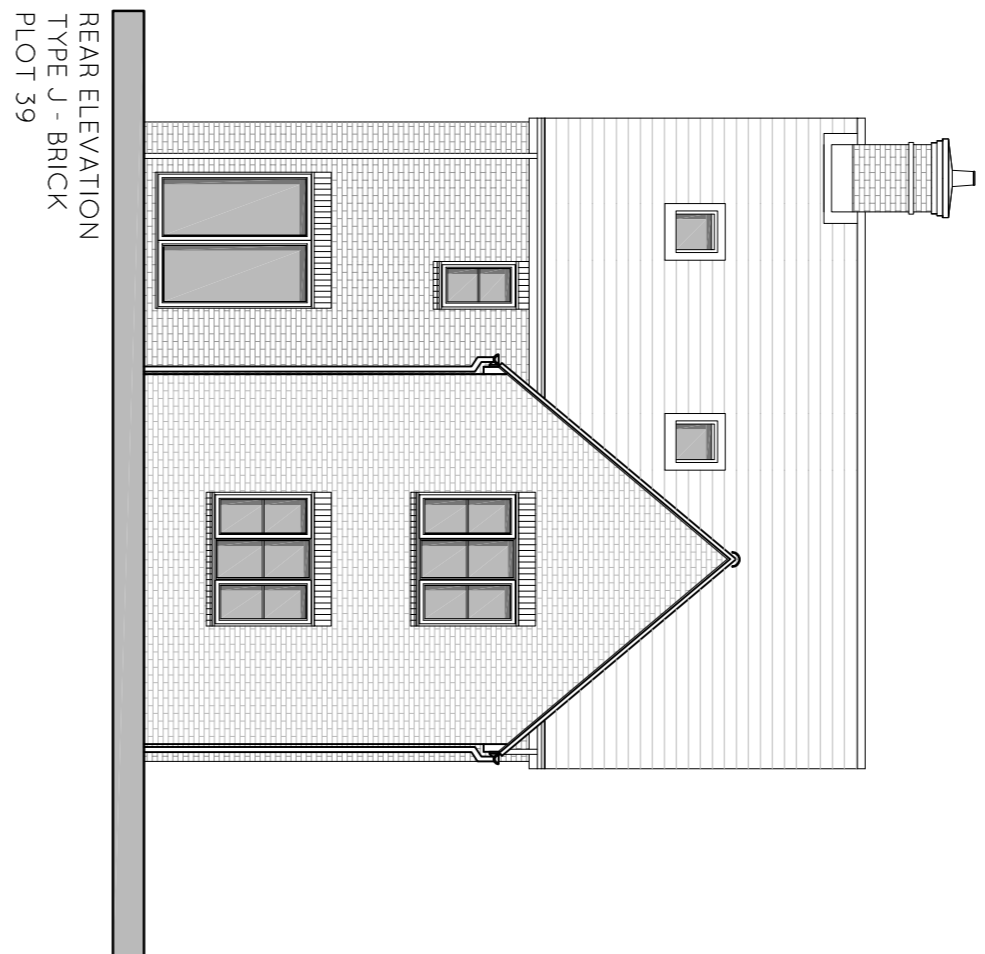


REAR ELEVATION  
TYPE J - BRICK  
PLOT 39

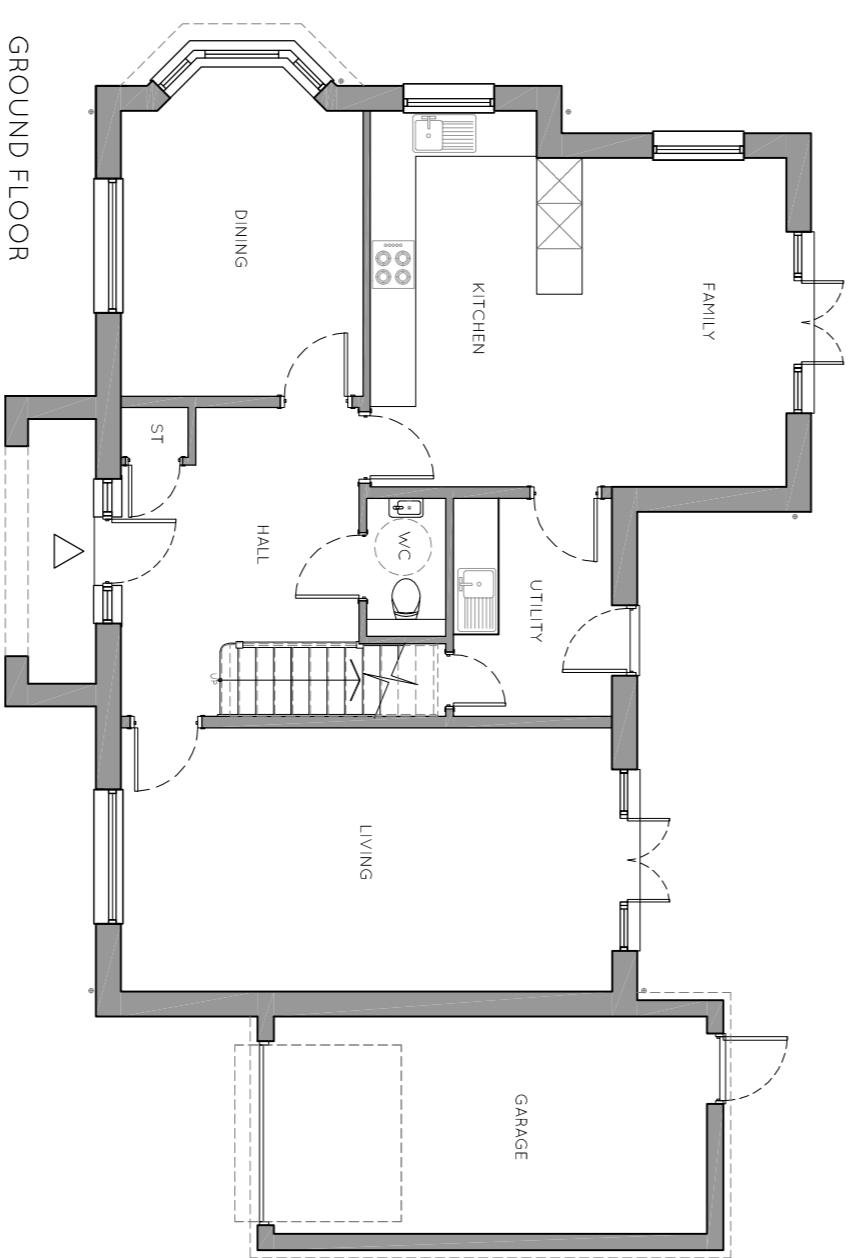


GROUND FLOOR  
TYPE K1 - IRON STONE  
PLOT 27

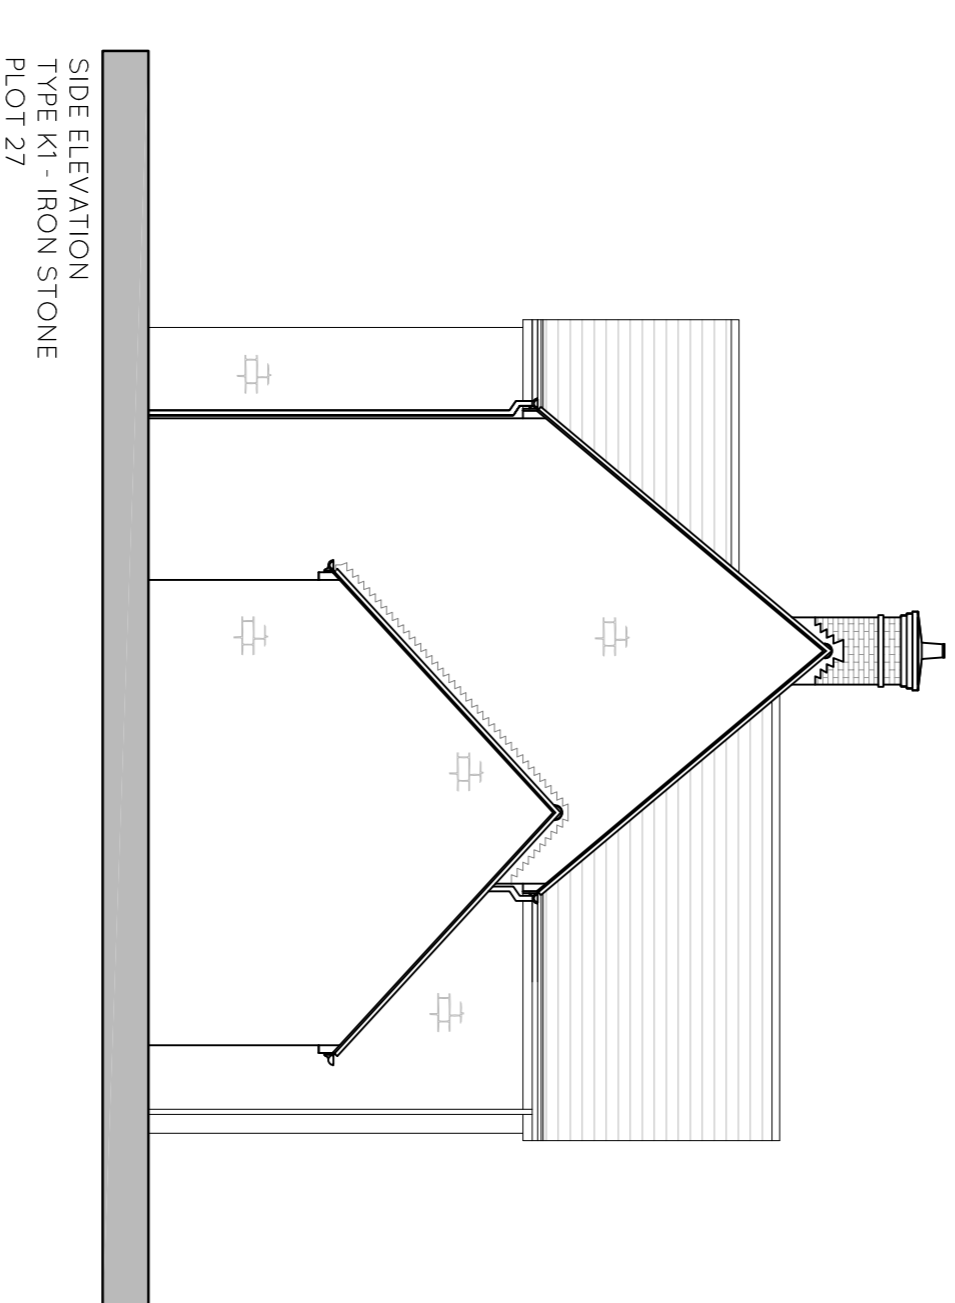

SIDE ELEVATION  
TYPE K1 - IRON STONE  
PLOT 27

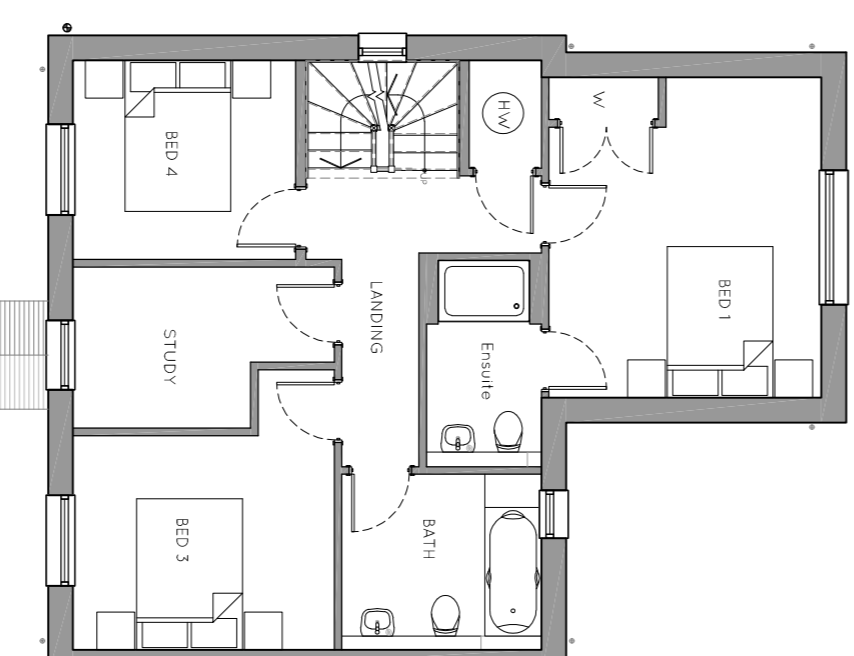


FIRST FLOOR  
TYPE J - BRICK  
PLOT 39

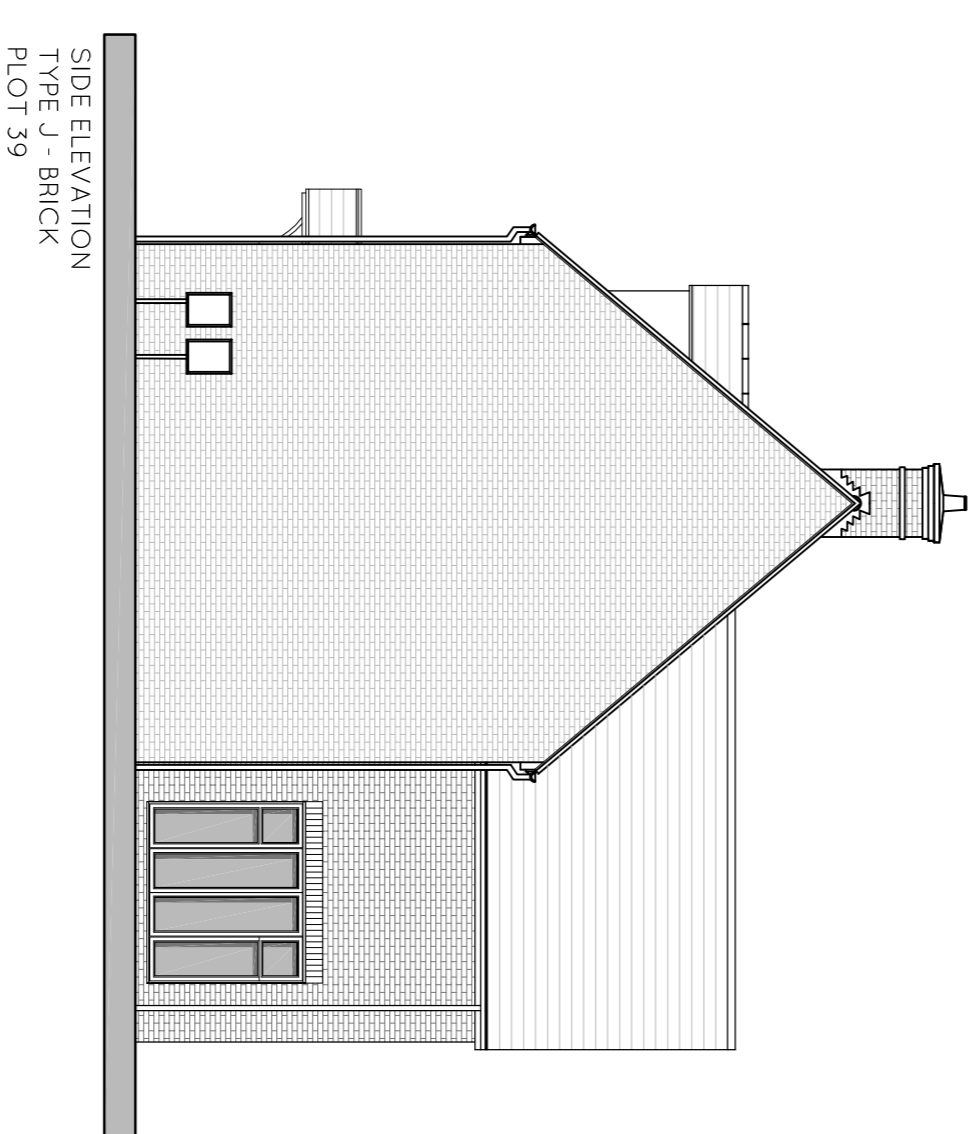


SIDE ELEVATION  
TYPE J - BRICK  
PLOT 39



SIDE ELEVATION  
TYPE K1 - IRON STONE  
PLOT 27

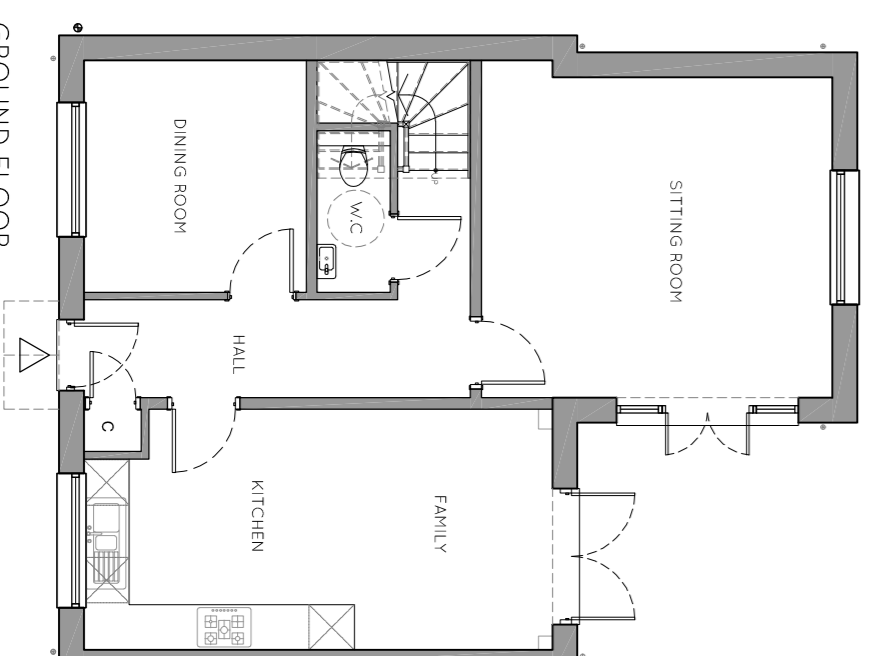

GROUND FLOOR  
TYPE J - BRICK  
PLOT 39

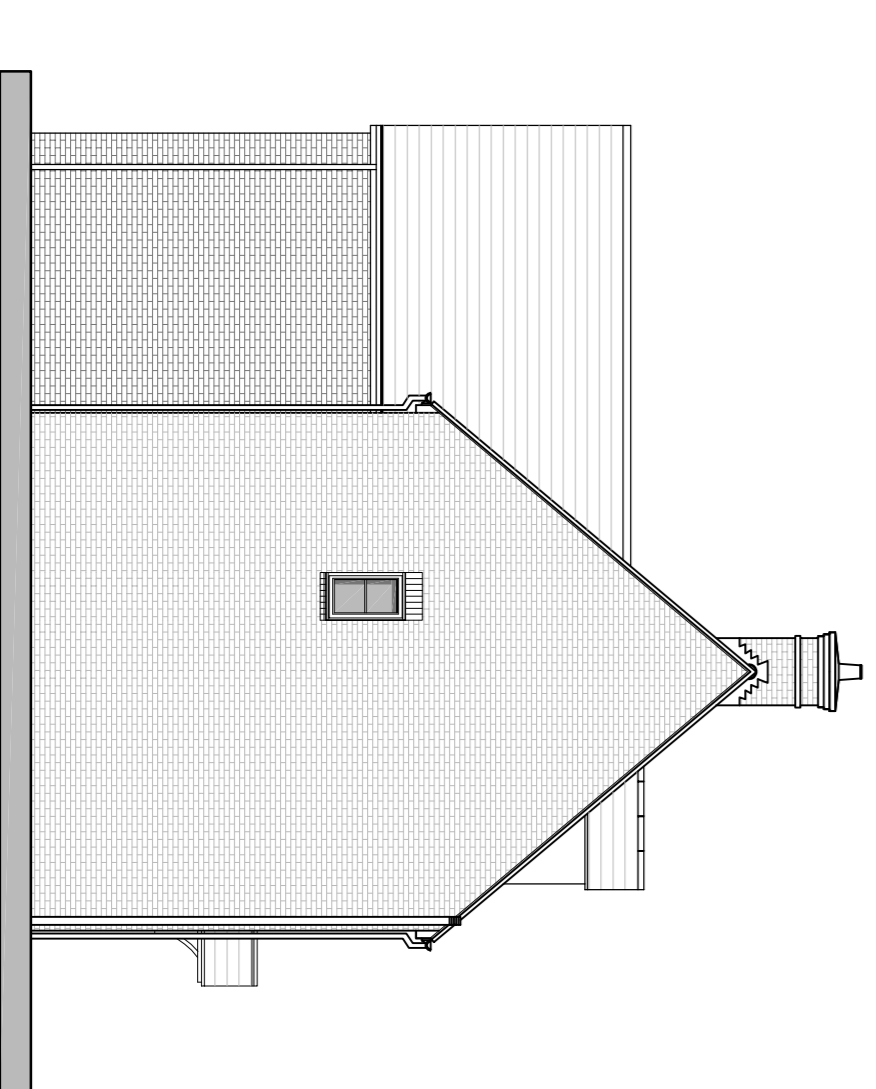

SIDE ELEVATION  
TYPE J - BRICK  
PLOT 39

REV	DATE	DESCRIPTION
A	03.04.16	Window amendments to Plot 39 (P015, 28 & 30)
B	10.10.16	Roof window amendments to Plot 39.

**CALA GROUP LIMITED**  
 High Wycombe, Bucks HP12 3RT  
 01494 470000  
 01494 470001  
**Calafield Farm, Bodcode**

Plot 27 & Plot 39

Scale: 1:100 @ A1

Date: 14.02.2016

Drawn: SK

Dwg No: CFB\_FUL\_PIN\_201

Rev: B