

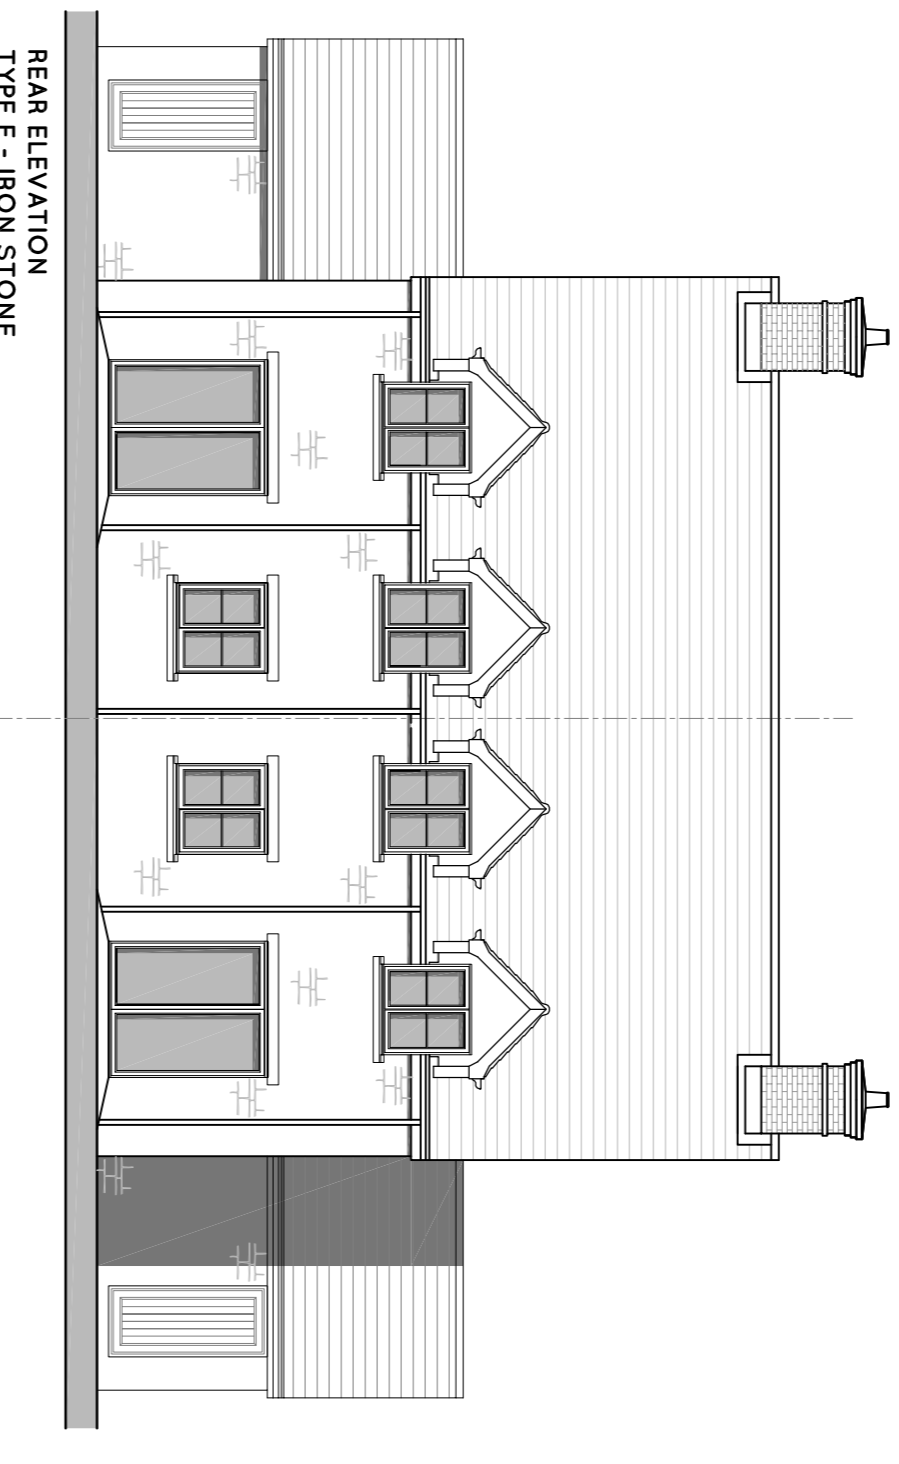



FRONT ELEVATION
TYPE E - IRON STONE
PLOTS 29 & 30

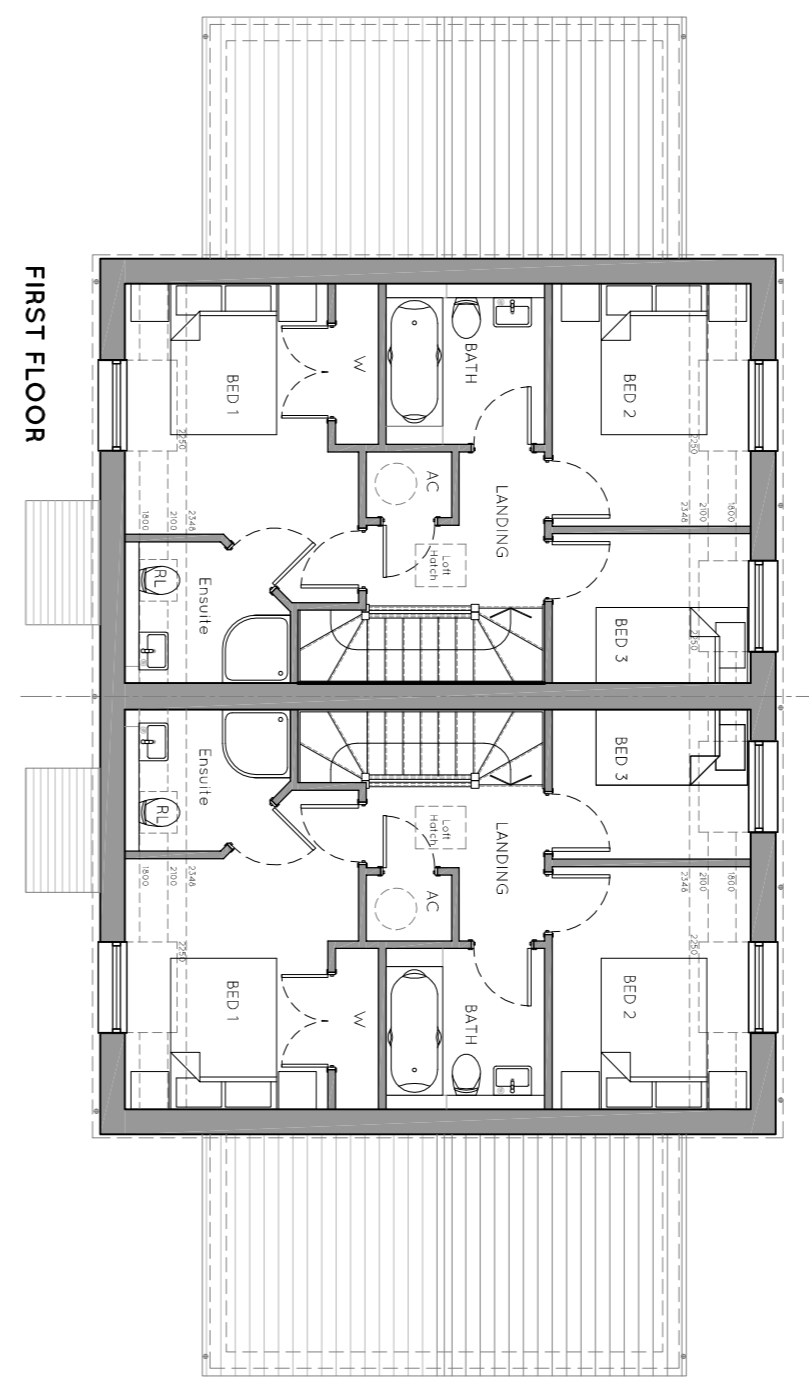


REAR ELEVATION
TYPE E - IRON STONE
PLOTS 29 & 30

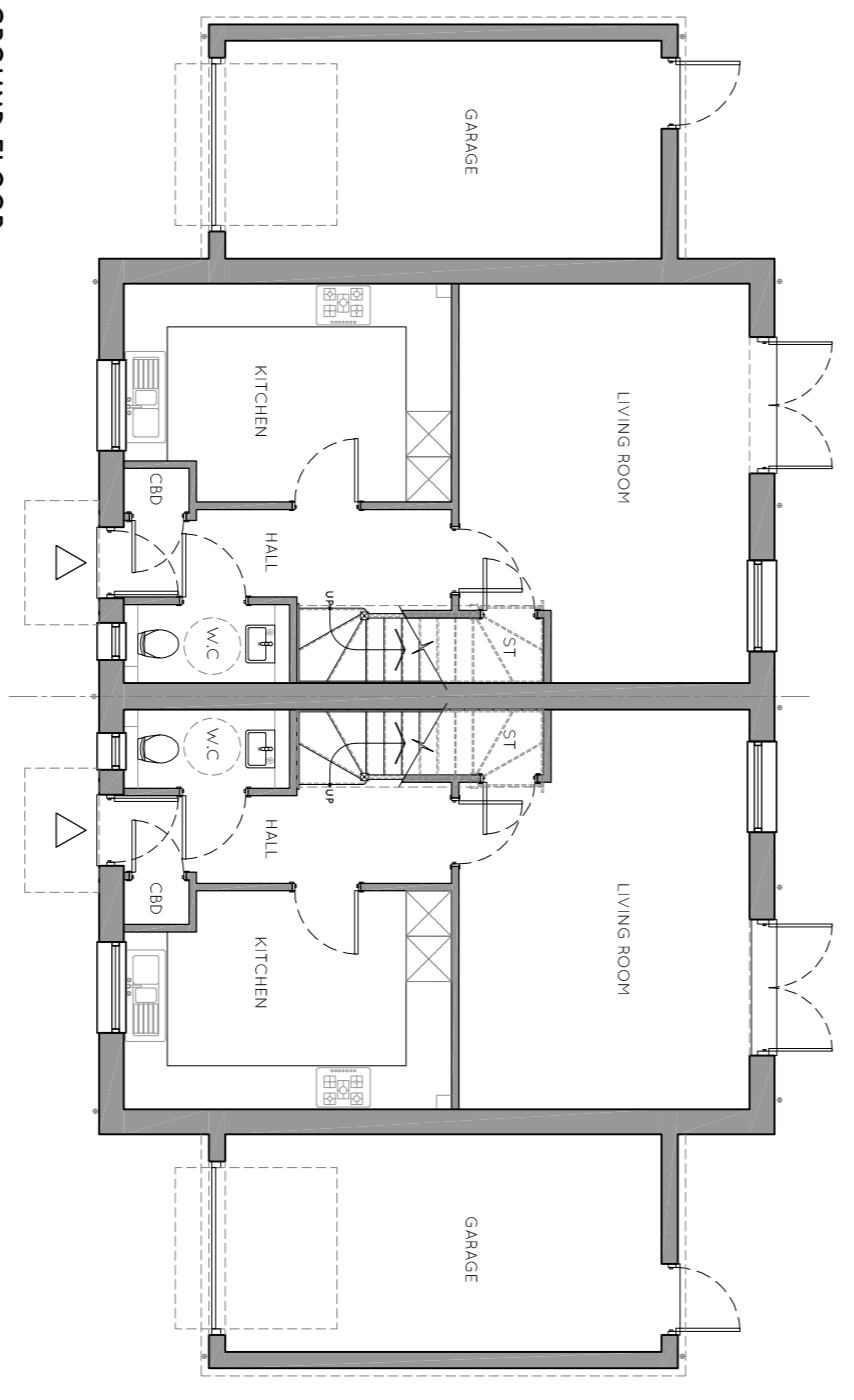


GROUND FLOOR
TYPE E - IRON STONE
PLOT 29 & 30

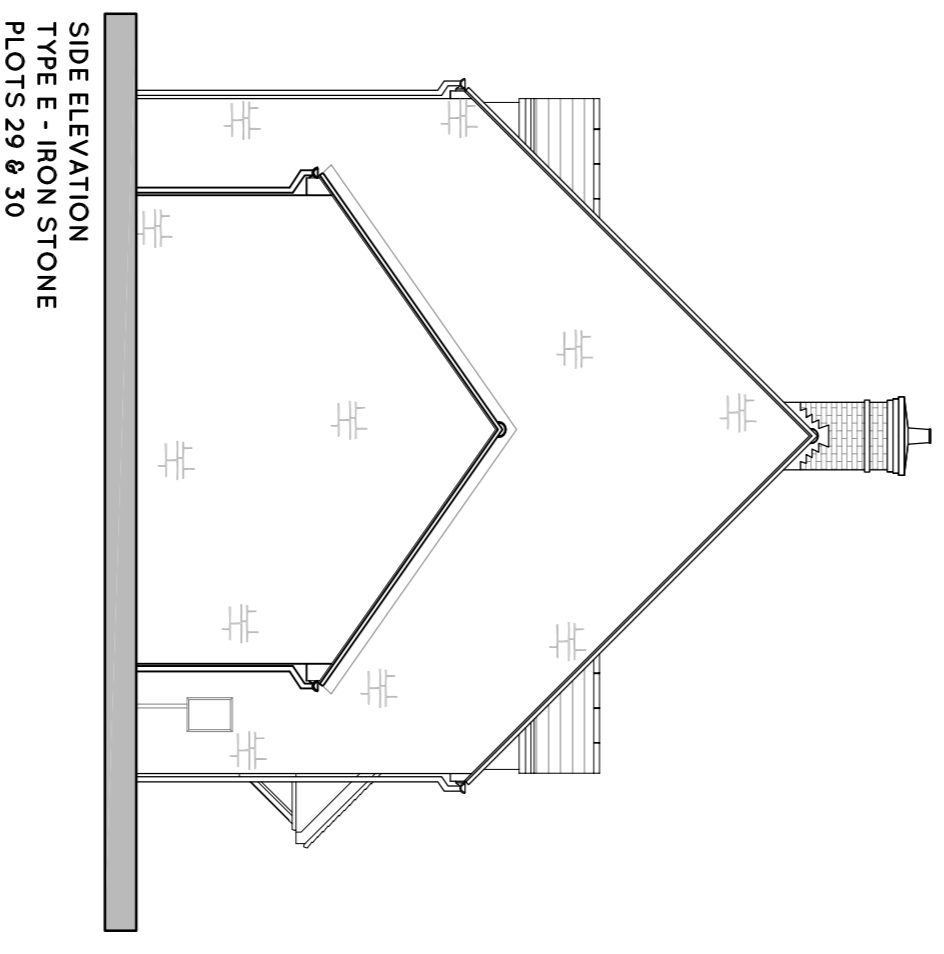



SIDE ELEVATION
TYPE E - IRON STONE
PLOTS 29 & 30

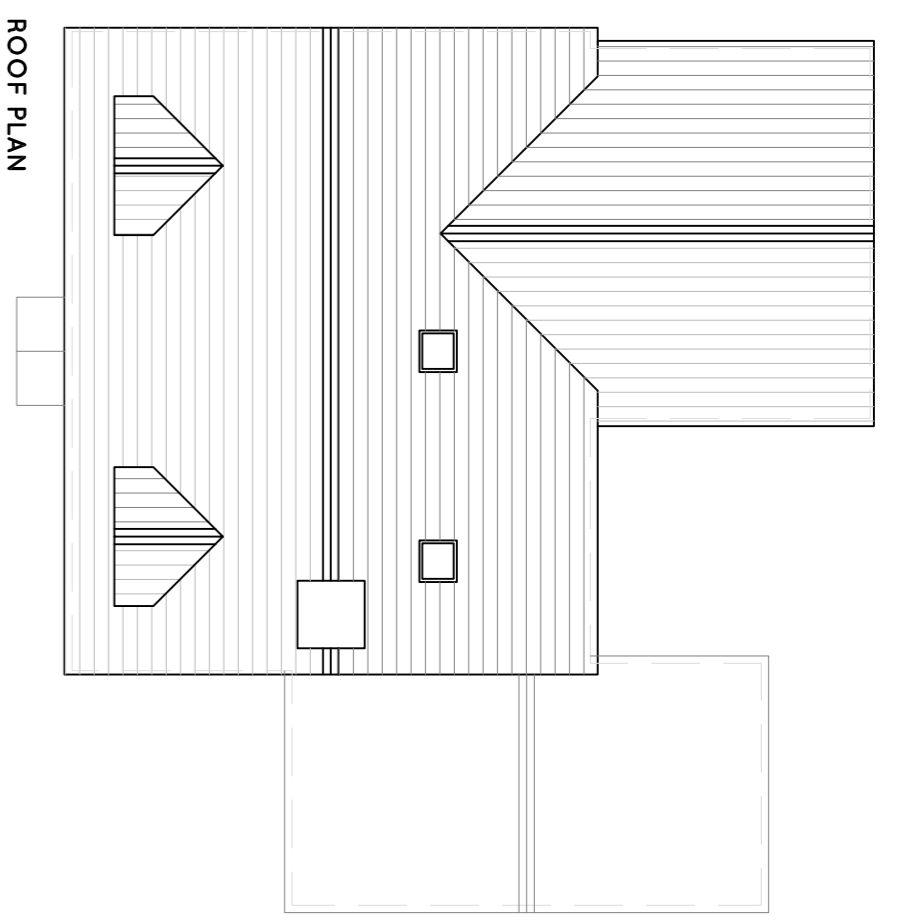


FRONT ELEVATION
TYPE J - BRICK
PLOT 32
(PLOT 31 READ AS HANDED)

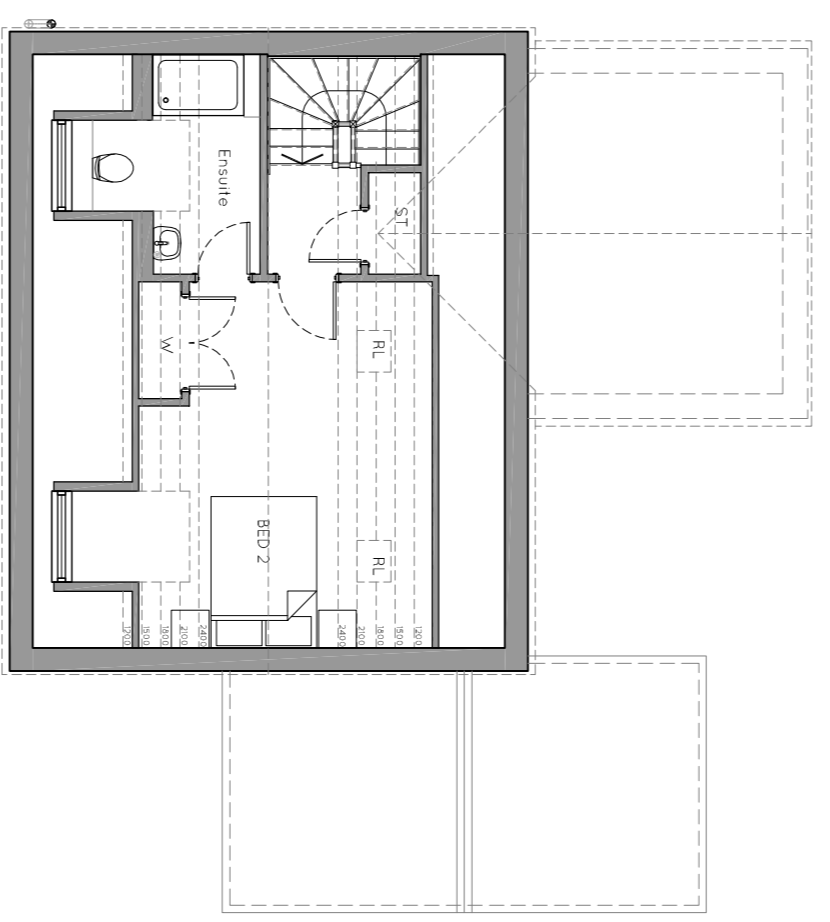


REAR ELEVATION
TYPE J - BRICK
PLOT 32
(PLOT 31 READ AS HANDED)

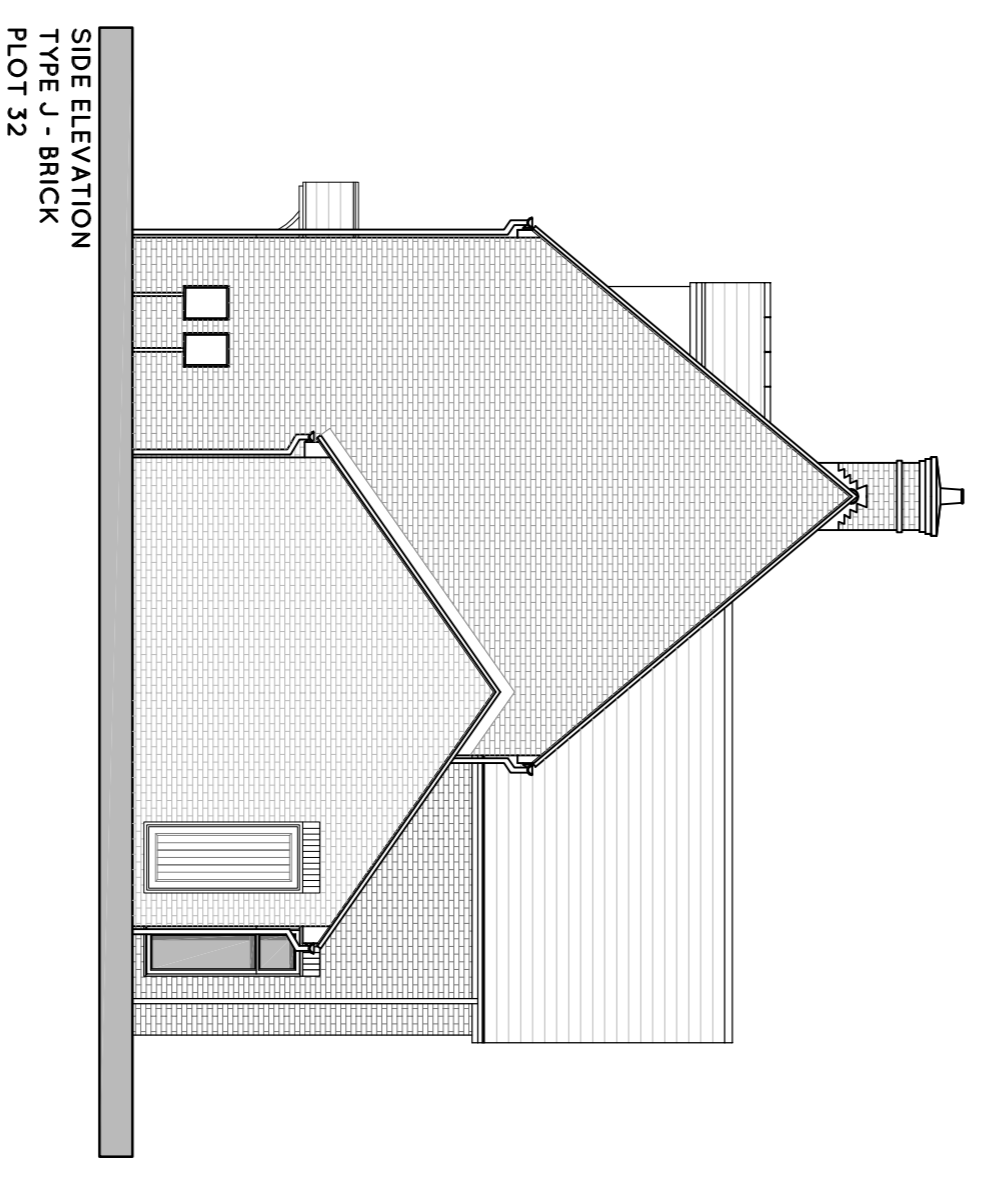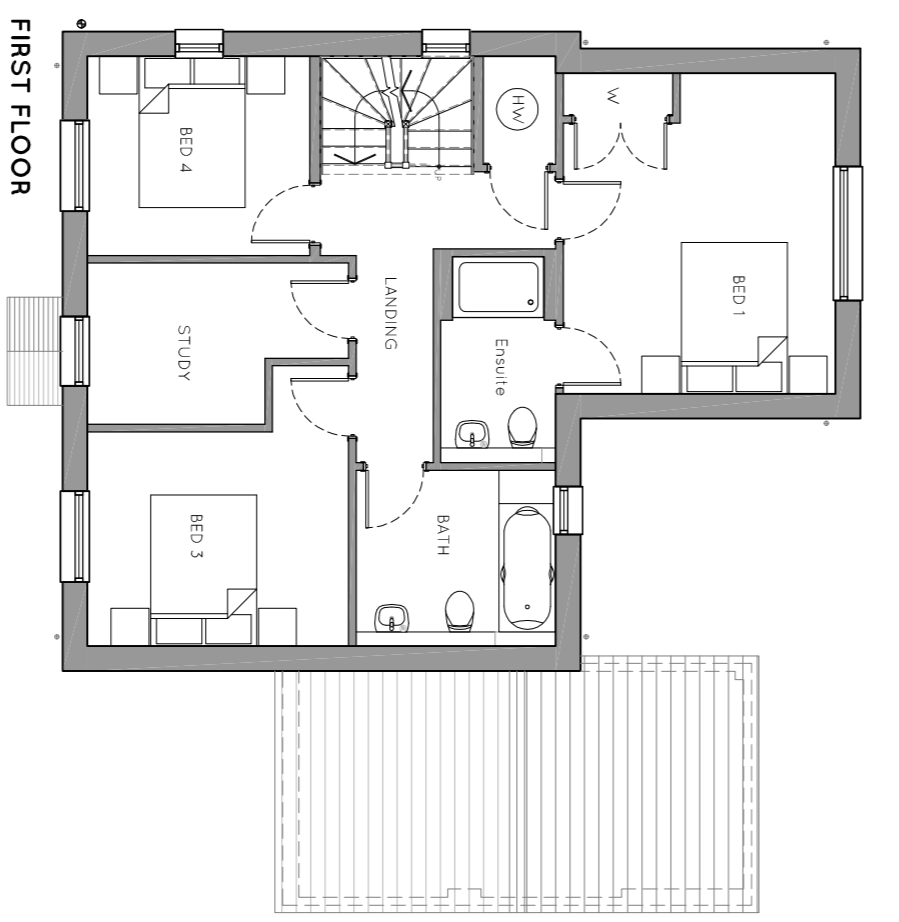


SIDE ELEVATION
TYPE J - BRICK
PLOT 32
(PLOT 31 READ AS HANDED)

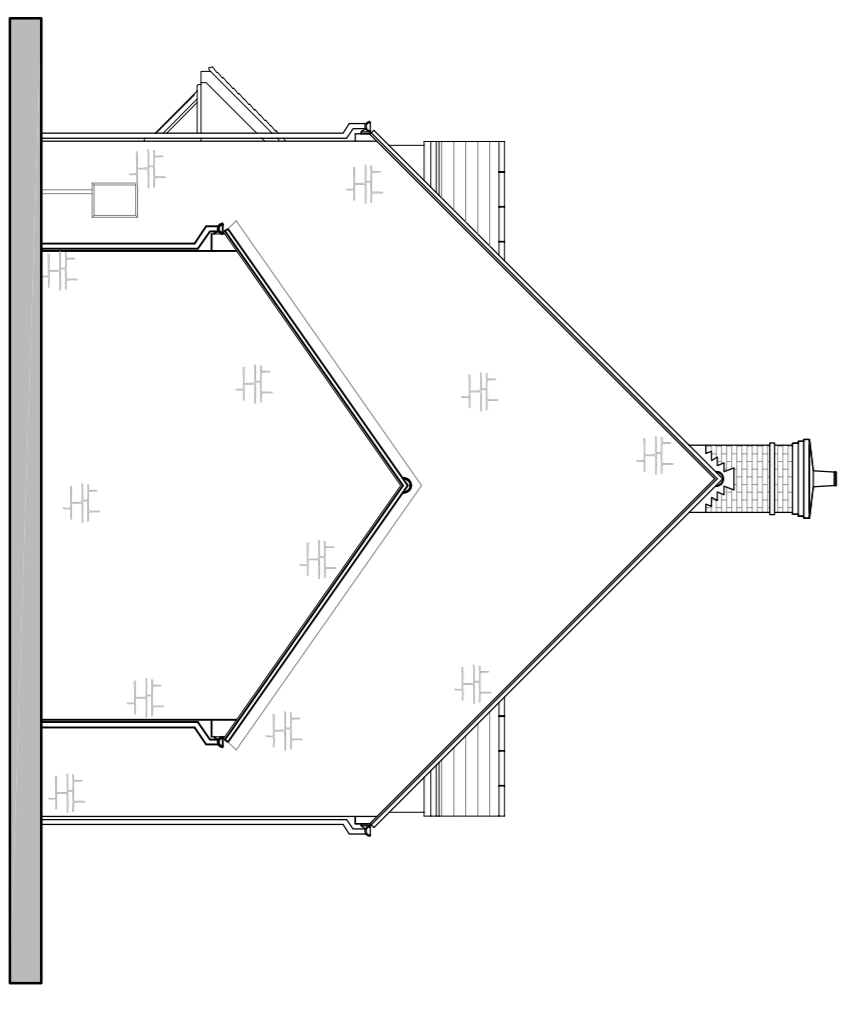

SIDE ELEVATION
TYPE E - IRON STONE
PLOTS 29 & 30

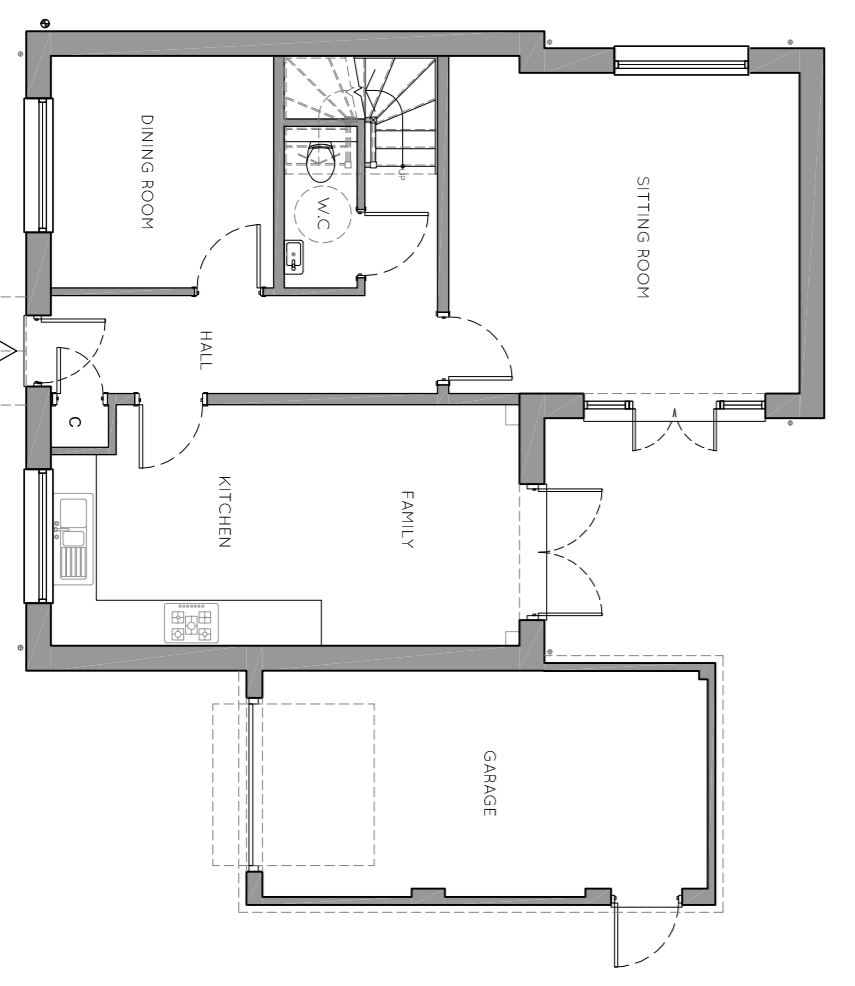


GROUND FLOOR
TYPE J - BRICK
PLOT 32
(PLOT 31 READ AS HANDED)

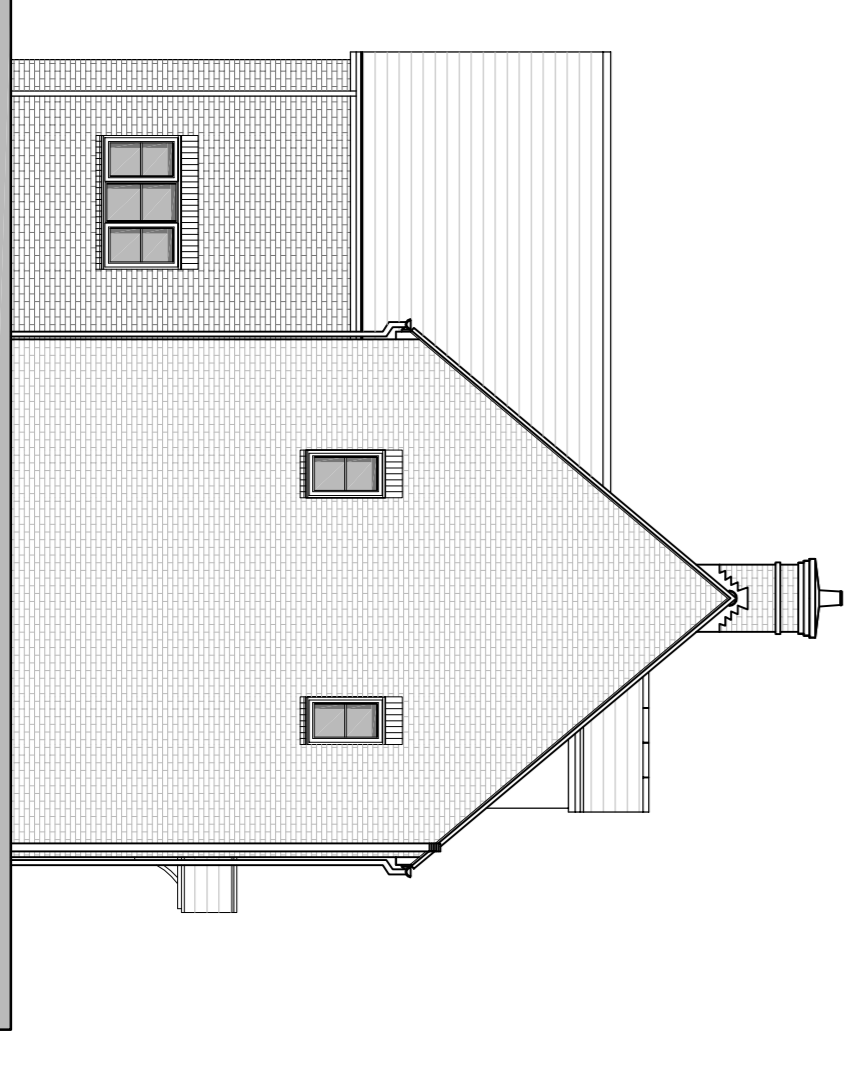

SIDE ELEVATION
TYPE J - BRICK
PLOT 32
(PLOT 31 READ AS HANDED)

REV	DATE	DESCRIPTION

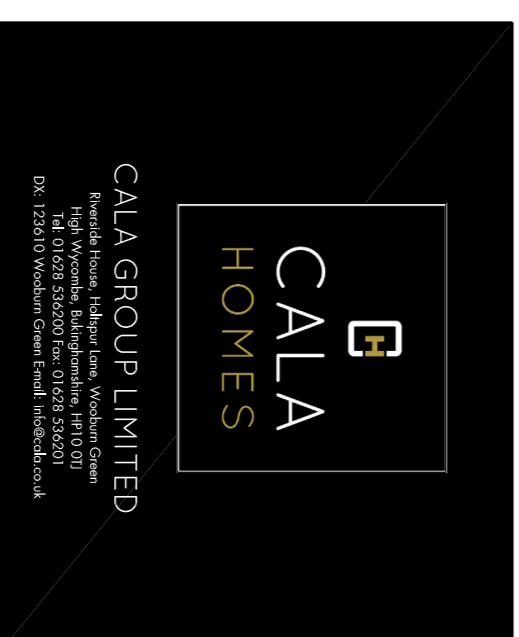

Colefield Farm, Bodicote
Plots 29 & 30
Plot 32 (31 Read as handed)

Scale	1:100 @ A1	Dwg No.	CFB_FUL_PIN_202
Date	14.02.2016	Rev	N/A
Drawn	SK		