



ROOF PLAN

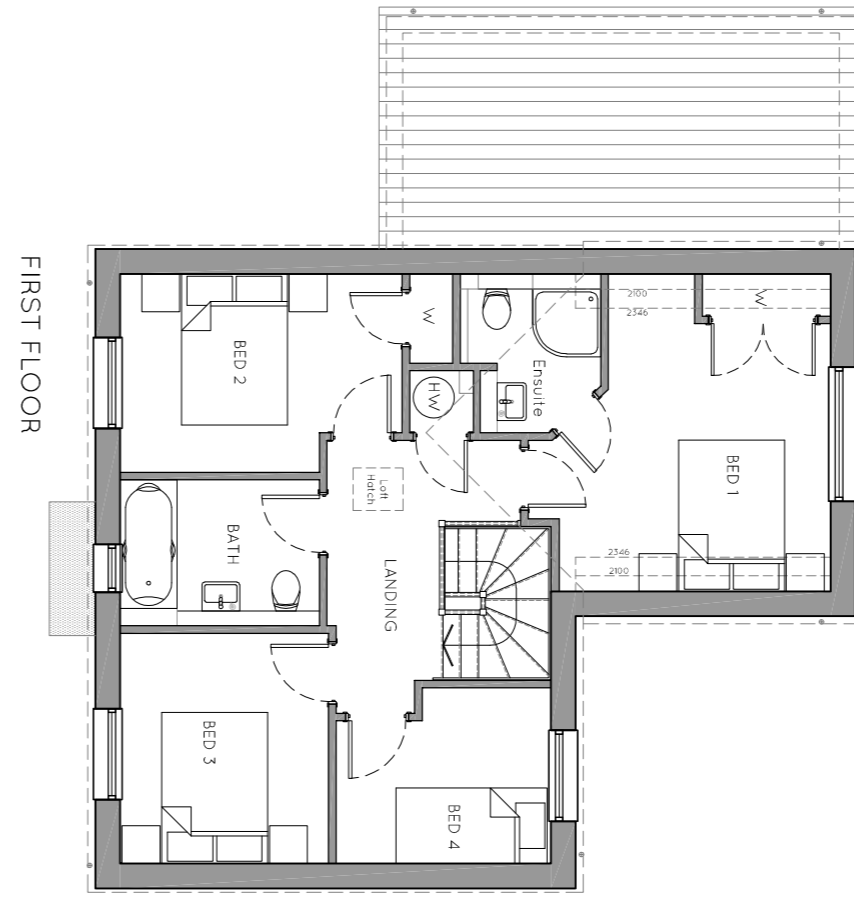


FIRST FLOOR

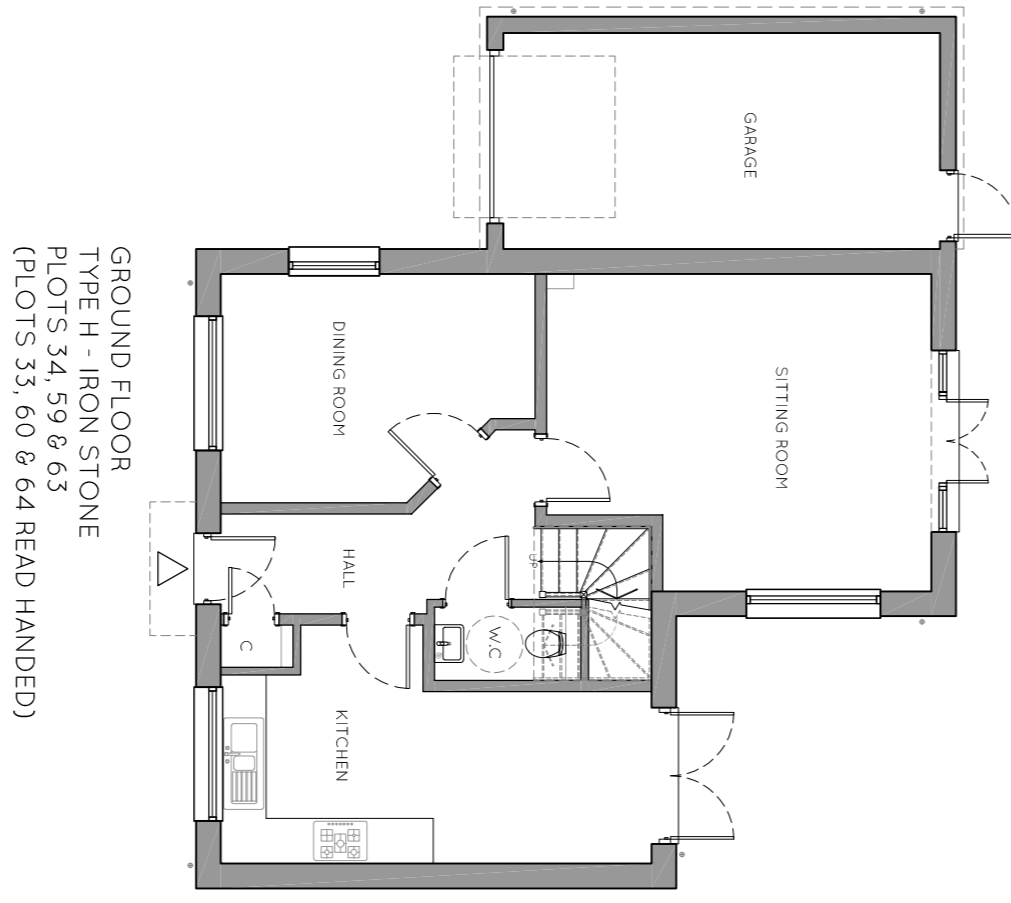


GROUND FLOOR
TYPE H - IRON STONE
PLOTS 34, 59 & 63
(PLOTS 33, 60 & 64 READ HANDED)




FRONT ELEVATION
TYPE H - IRON STONE
PLOTS 34, 59 & 63
(PLOTS 33, 60 & 64 READ AS HANDED)

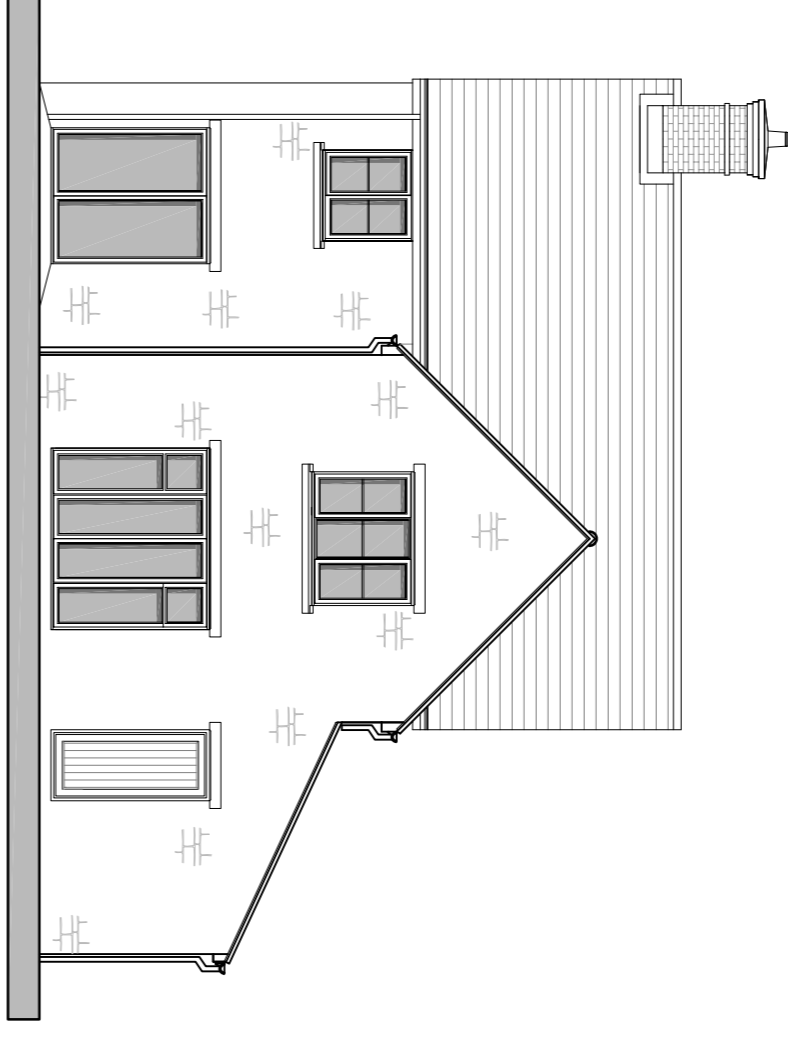


REAR ELEVATION
TYPE H - IRON STONE
PLOTS 34, 59 & 63
(PLOTS 33, 60 & 64 READ AS HANDED)

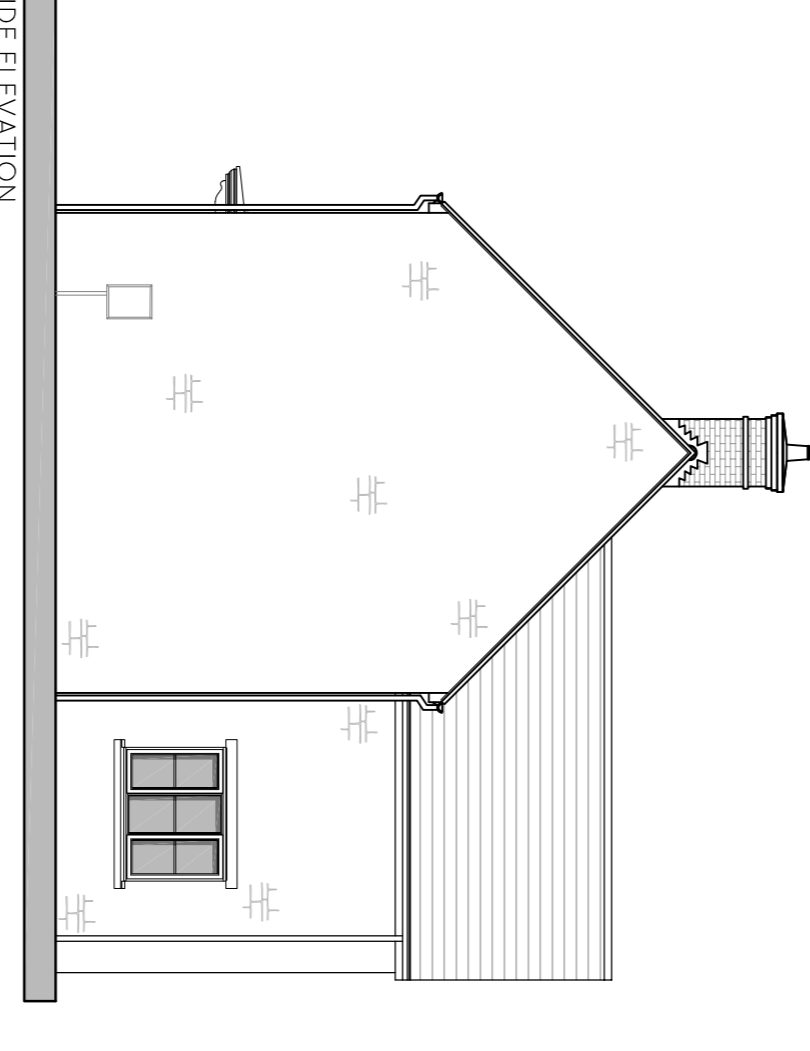


SIDE ELEVATION
TYPE H - IRON STONE
PLOTS 34, 59 & 63
(PLOTS 33, 60 & 64 READ AS HANDED)

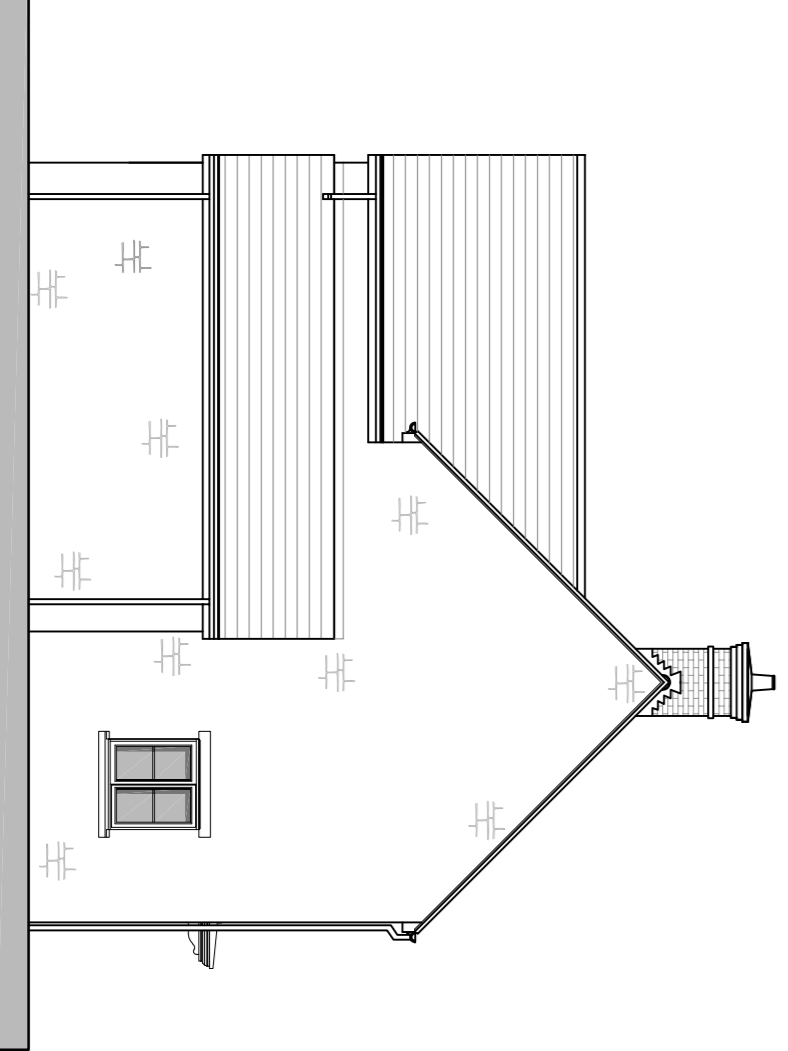


SIDE ELEVATION
TYPE H - IRON STONE
PLOTS 34, 59 & 63
(PLOTS 33, 60 & 64 READ AS HANDED)

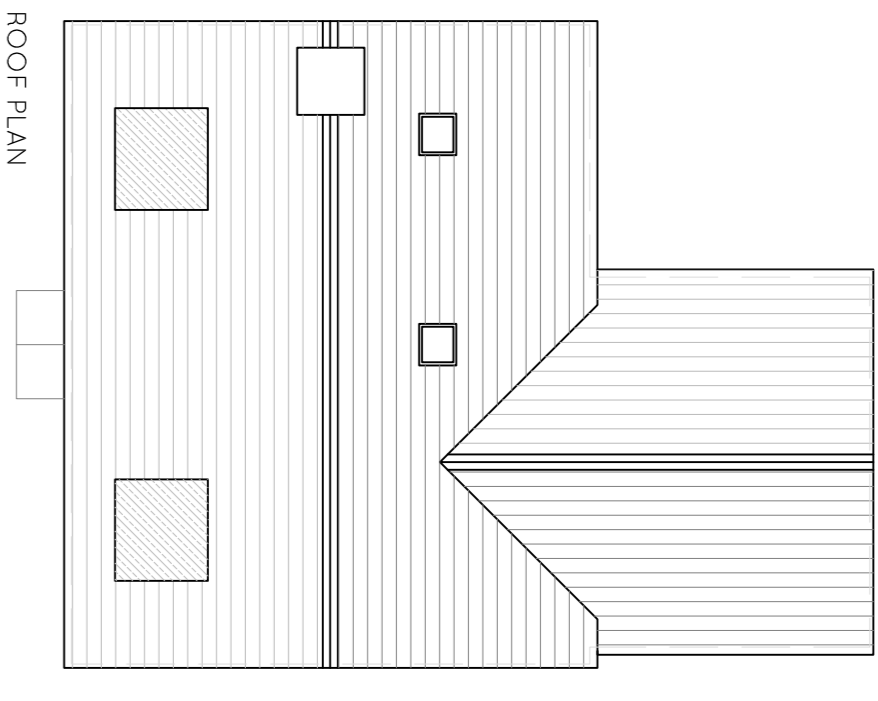


ROOF PLAN
TYPE J - BRICK
PLOTS 28 & 38

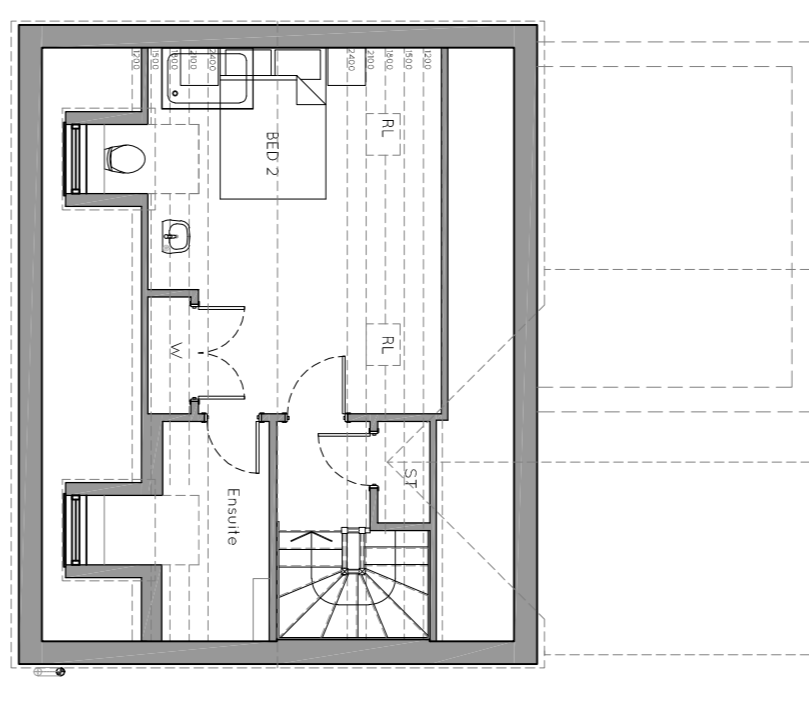


SECOND FLOOR
TYPE J - BRICK
PLOTS 28 & 38

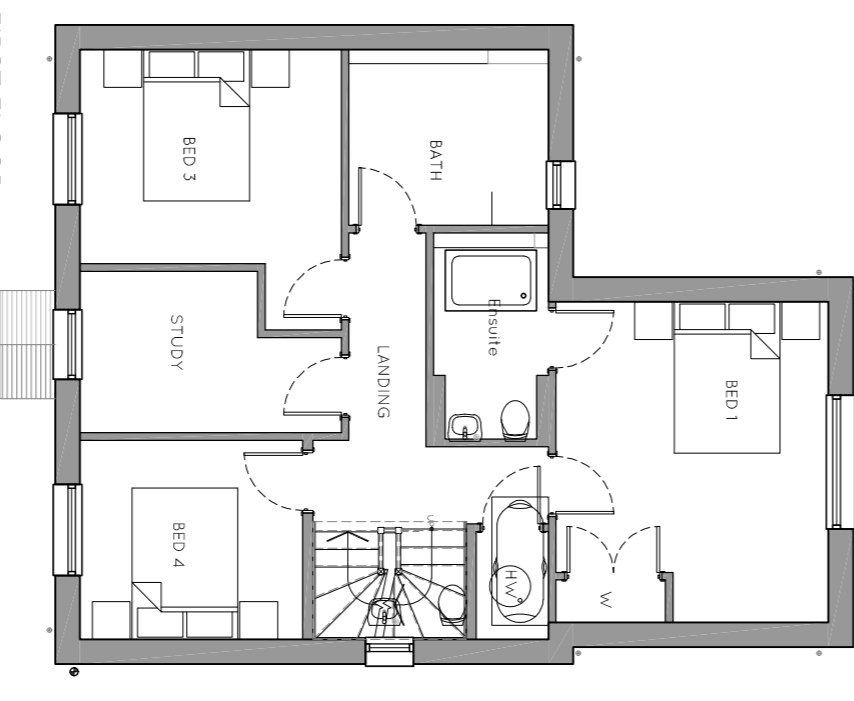


FIRST FLOOR
TYPE J - BRICK
PLOTS 28 & 38

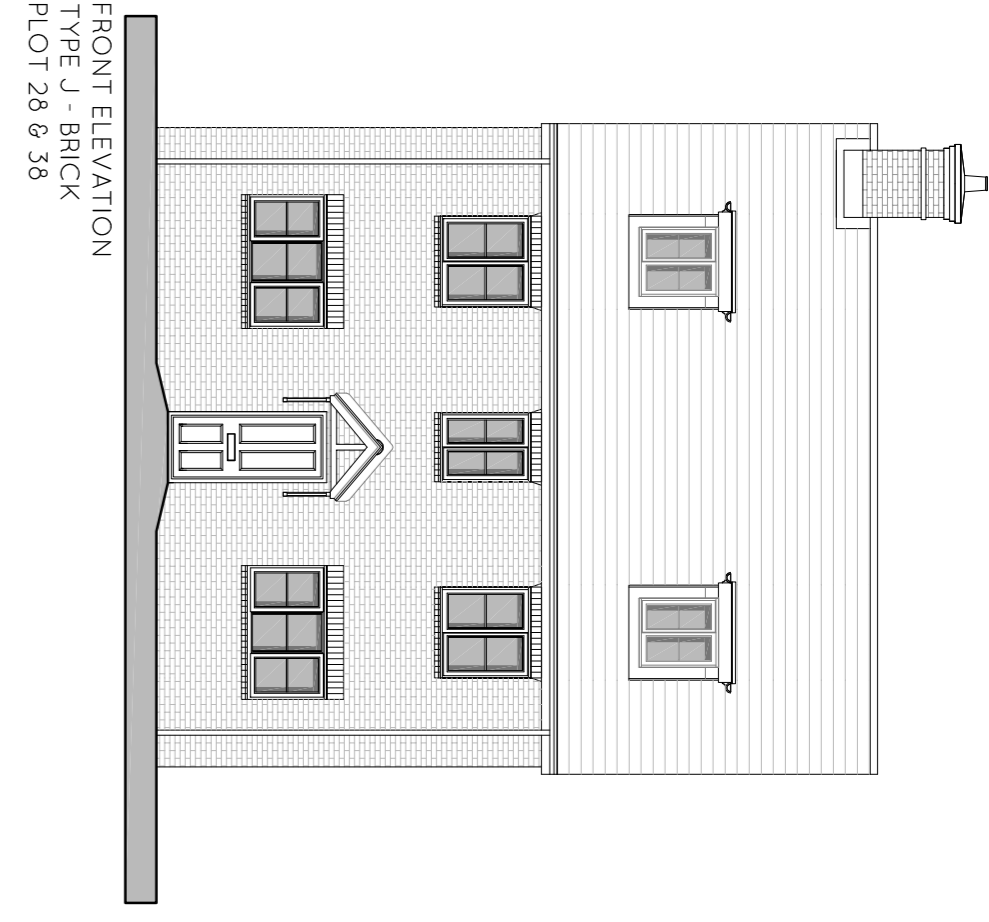


FRONT ELEVATION
TYPE J - BRICK
PLOT 28 & 38

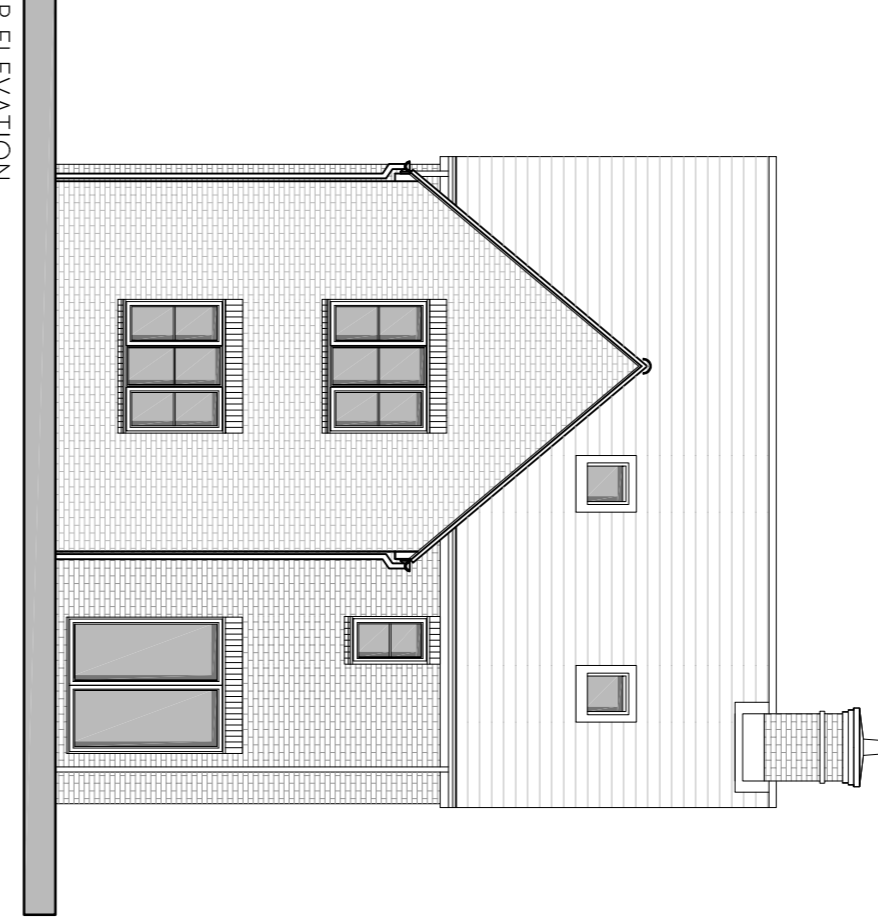

REAR ELEVATION
TYPE J - BRICK
PLOT 28 & 38

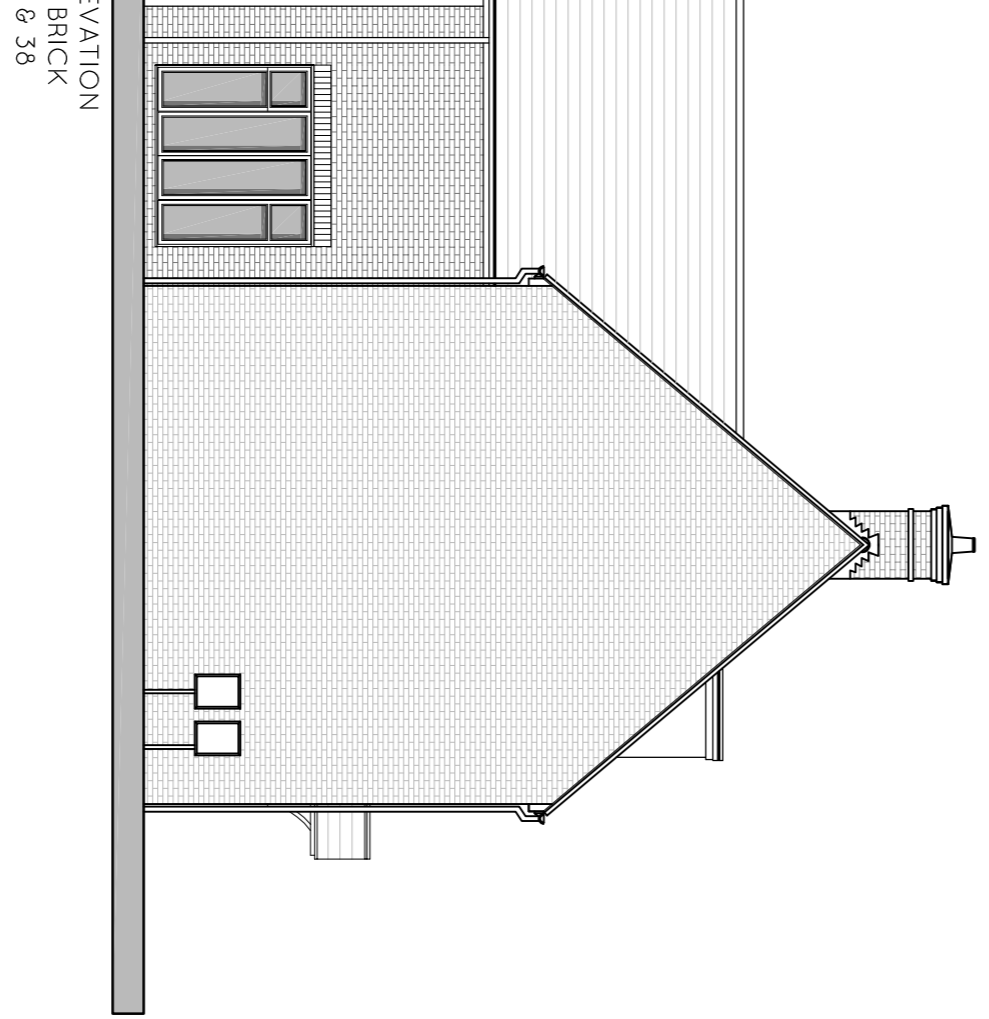

SIDE ELEVATION
TYPE J - BRICK
PLOT 28 & 38

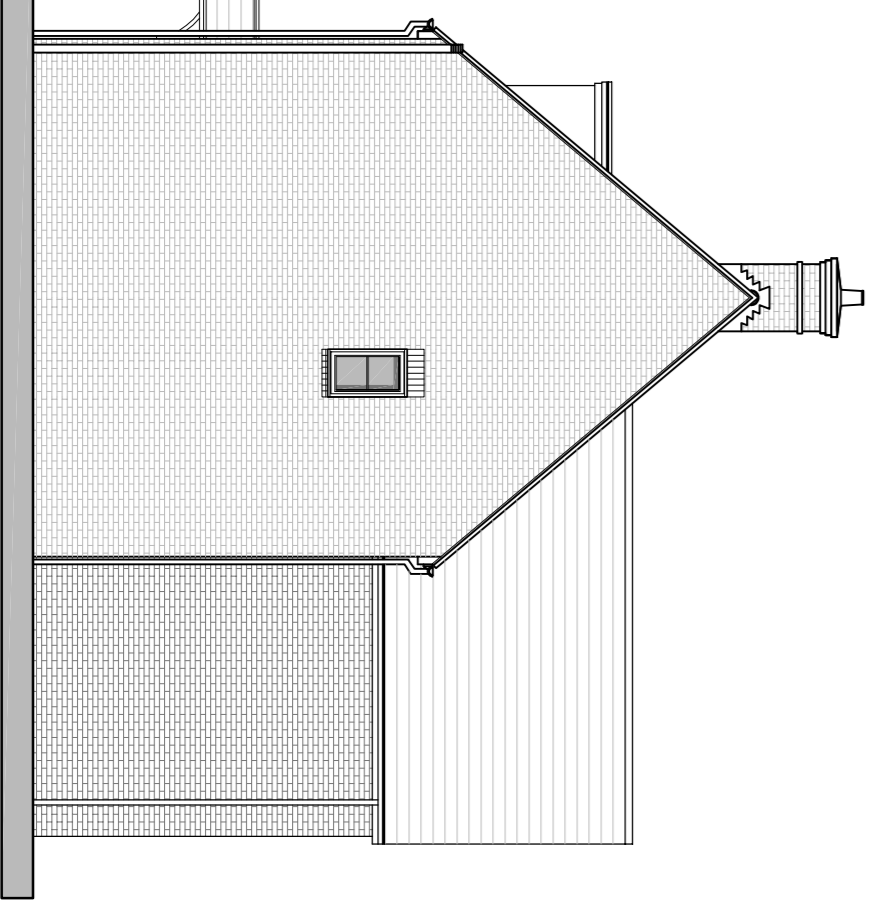

SIDE ELEVATION
TYPE J - BRICK
PLOT 28 & 38

REV	DATE	DESCRIPTION
A	10.10.16	Owner amendments to Plot 28 & 38.

CALA GROUP LIMITED
CALA HOMES
100 Woodhouse, Scarborough, YO11 1DT
01300 200000
DK (7501) Woodhouse Court East, Harrogate, W.A.

Colefield Farm, Bodicote
Plots 34, 59 & 63 (33, 60, 64 Read as handed) & Plot 28 and 38

Scale: 1:100 @ A1
Date: 14.02.2016
Drawn: SK
Dwg No.: CFB_FUL_PLN_203
Rev: A