

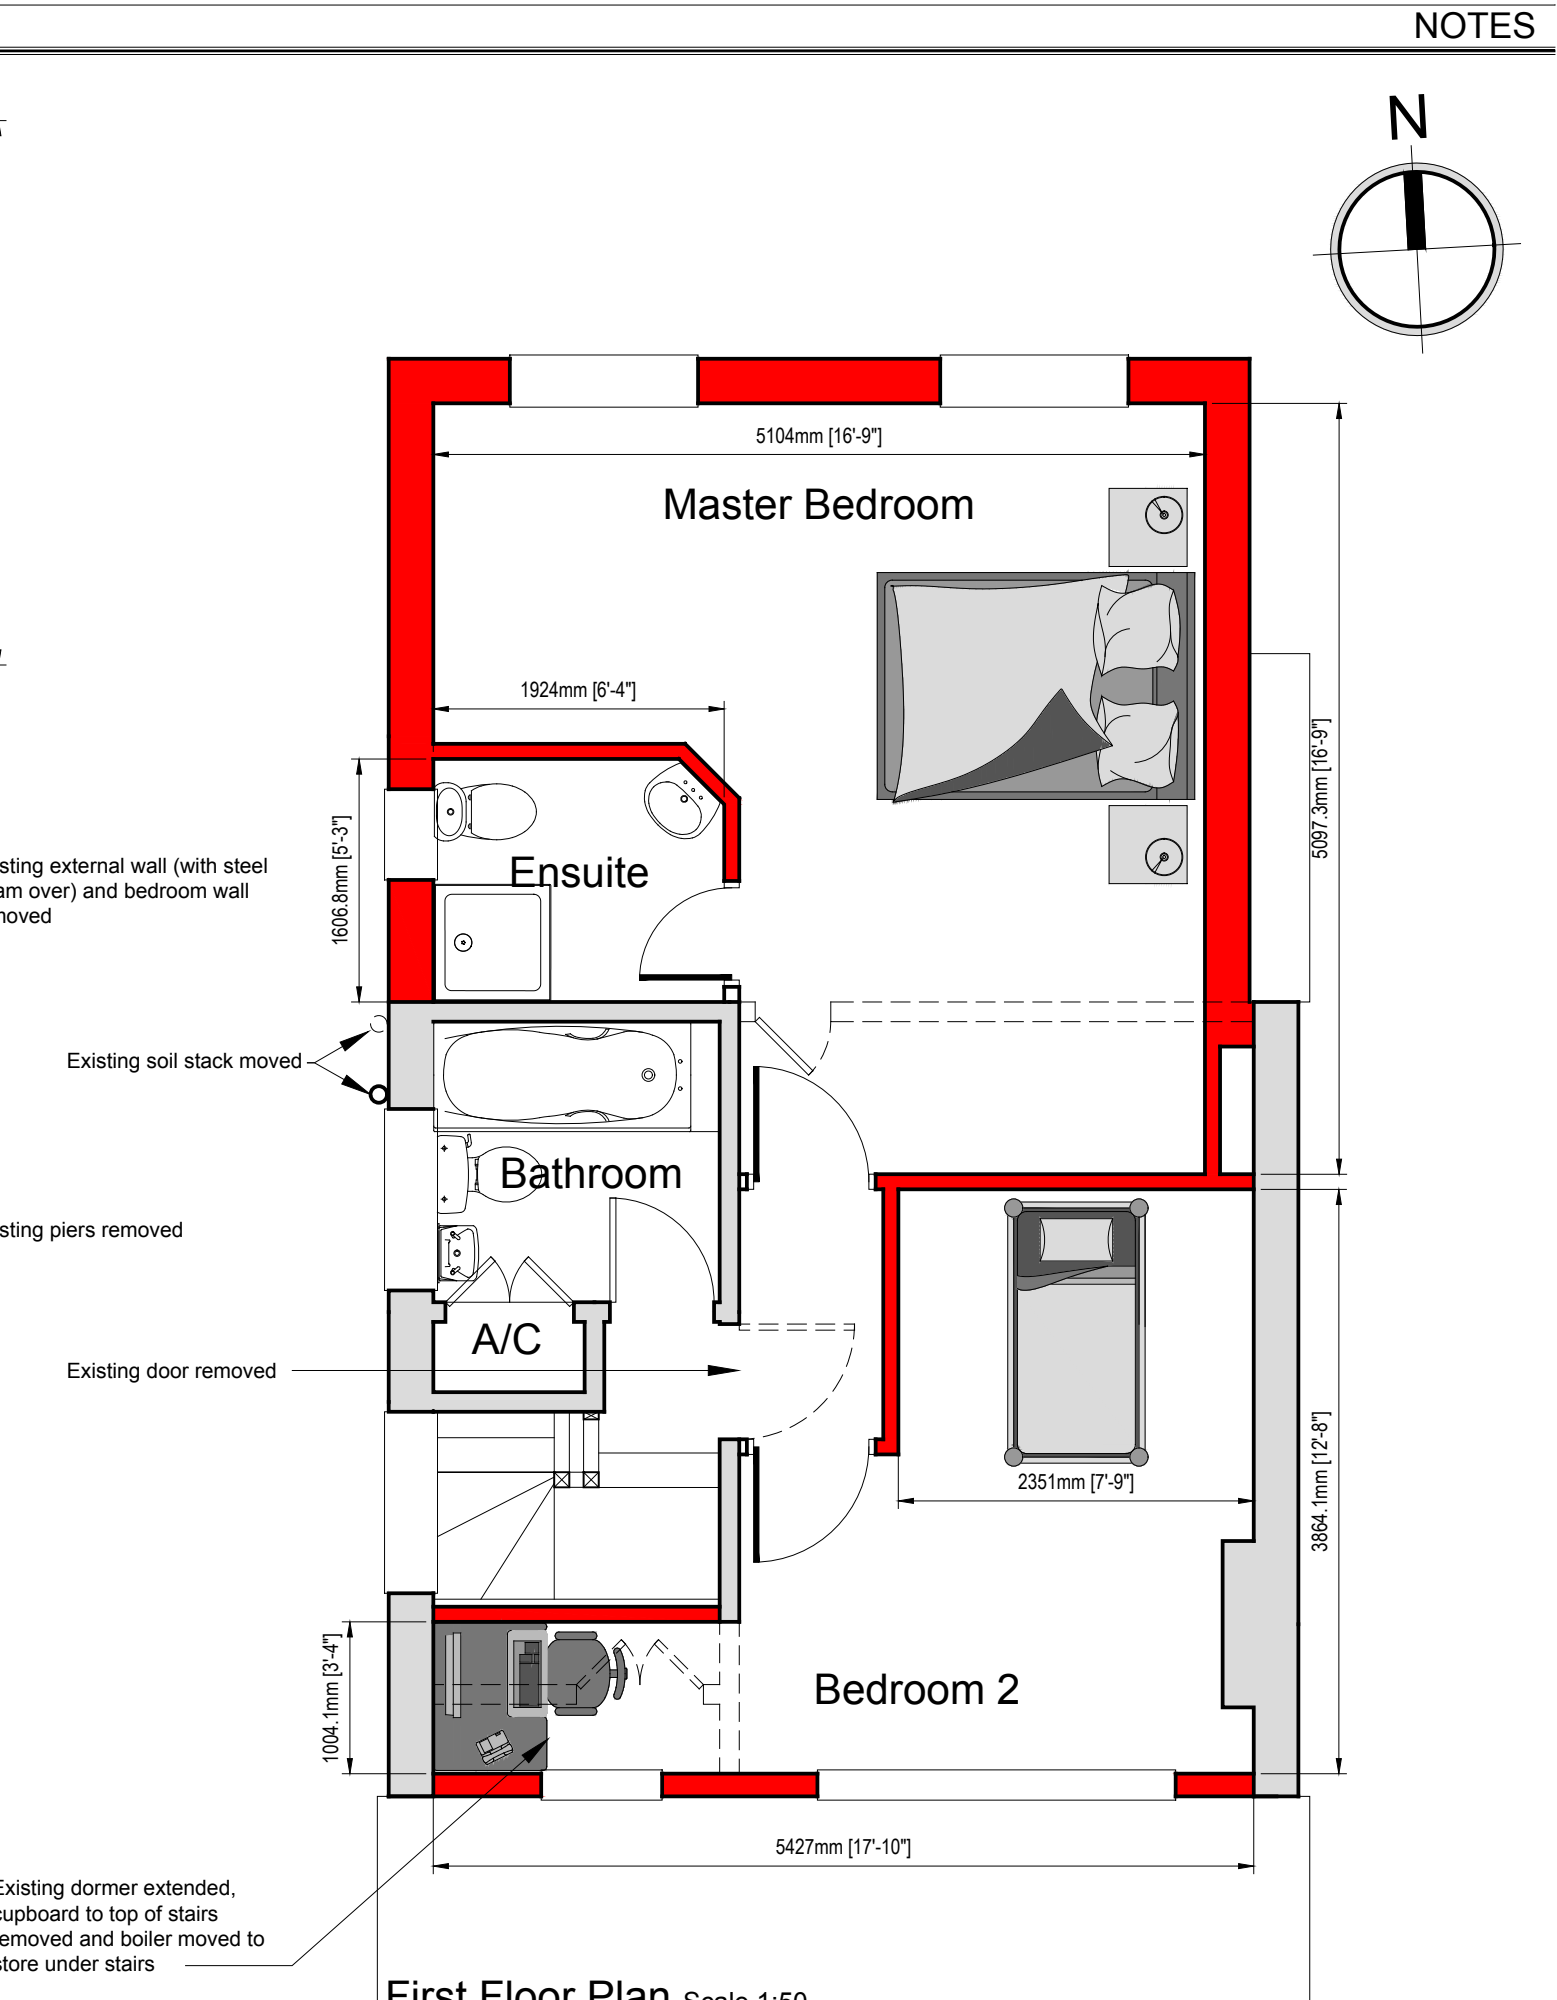


do not scale

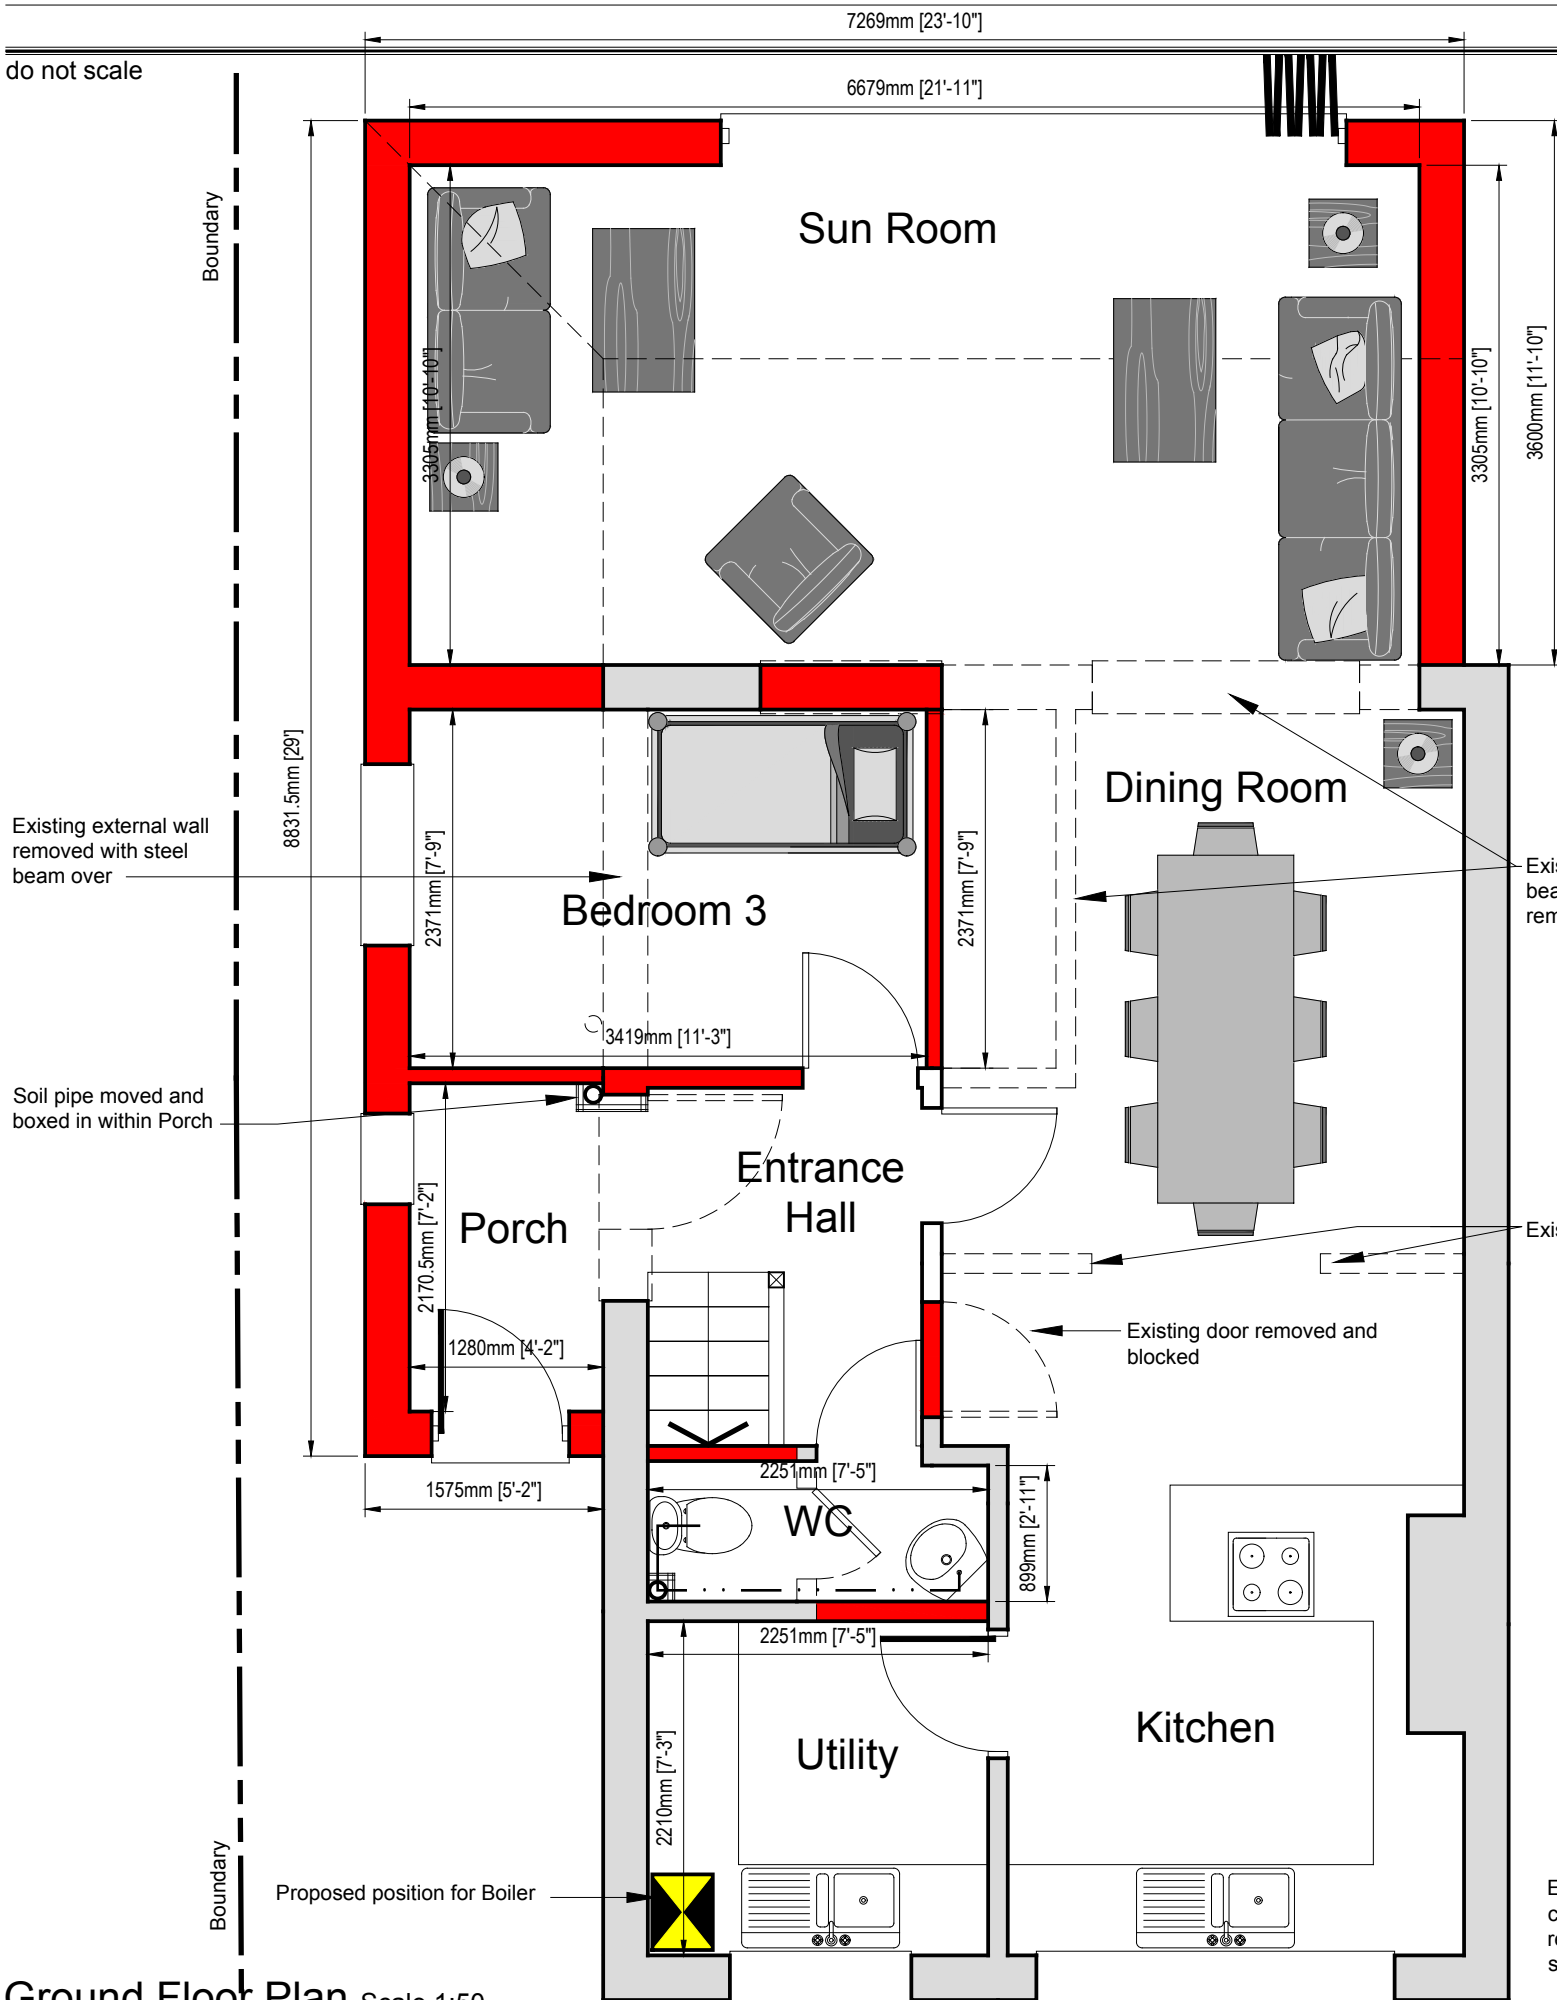

Ground Floor Plan Scale 1:50

First Floor Plan Scale 1:50

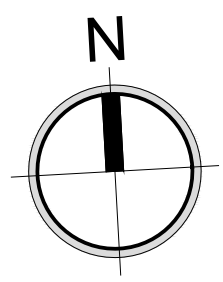