





Front Elevation

Side Elevation

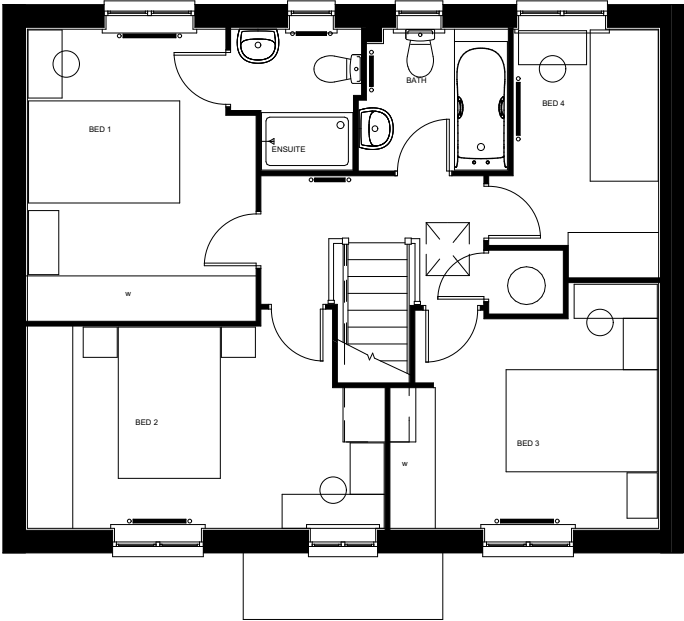


First Floor

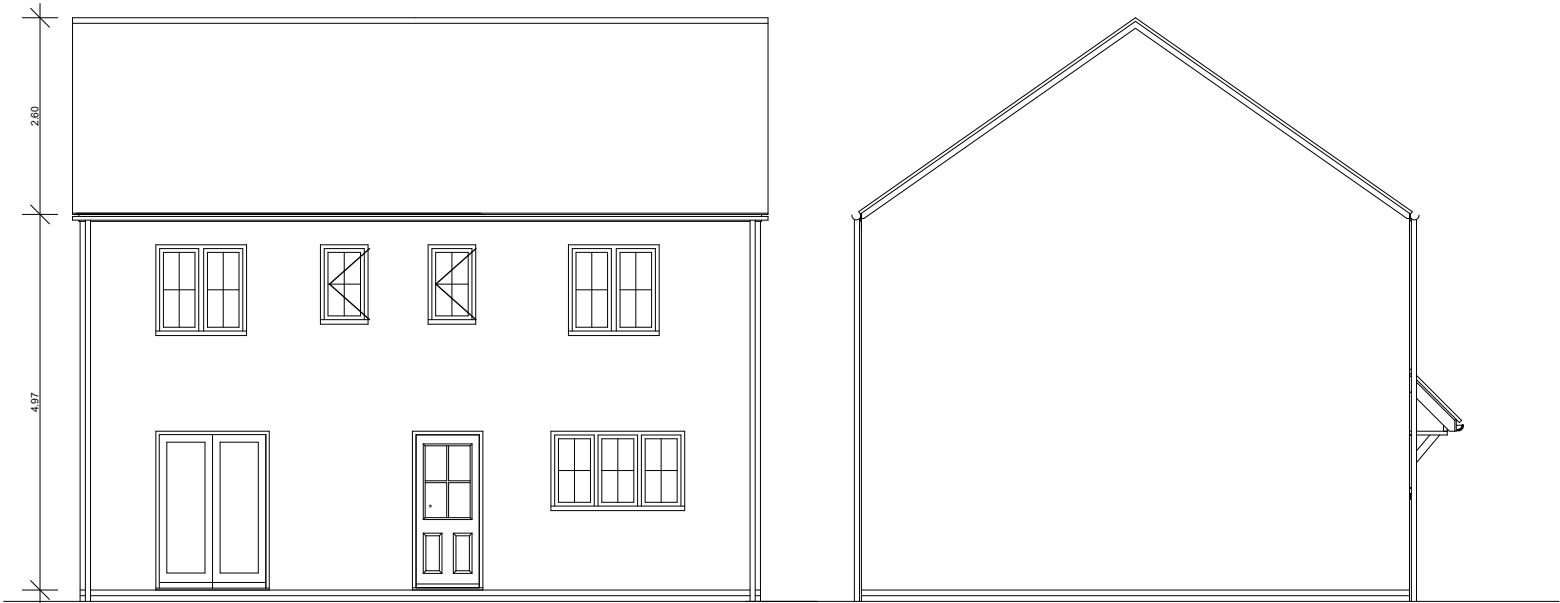

Rear Elevation

Side Elevation

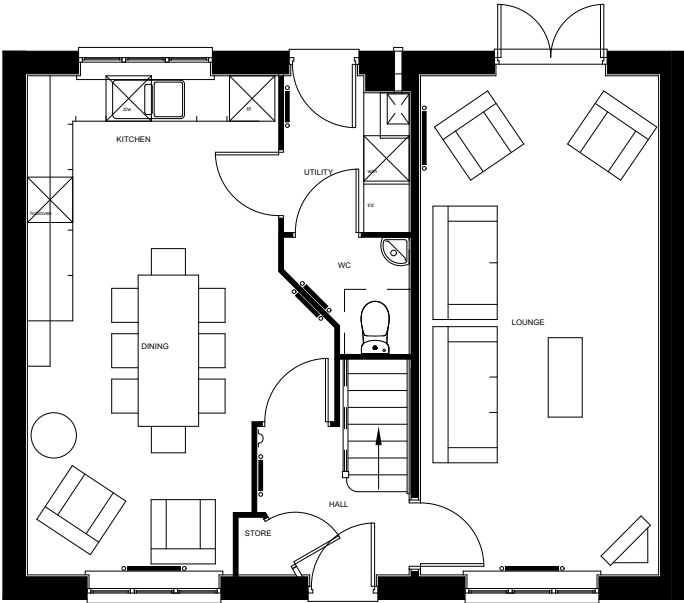

Ground Floor



Architects · Project Managers · Quantity Surveyors
130 New Walk
Leicester, LE1 7JA
Tel: 0116 204 5800, Fax: 0116 204 5801
email: design@rg-p.co.uk, www.rg-p.co.uk

Project: A development at Longford Park,
Banbury

Client: Barratt Homes

Sheet title: Thornbury

Ref: 40256/ 220

Scale: 1:100 @ A3

Date: 02/10/2015

Drawn: BAR Checked: AB

Plot Numbers: (as) 636/637/657/661/685/694/696/698
(opp) 651/690



All dimensions to be checked on site. This drawing is the copyright of the Architect, and not to be reproduced without their permission. Ordnance Survey map information reproduced with permission of HMSO Crown Copyright reserved. rg+p Ltd. Trading as rg+p