





Front Elevation

Side Elevation

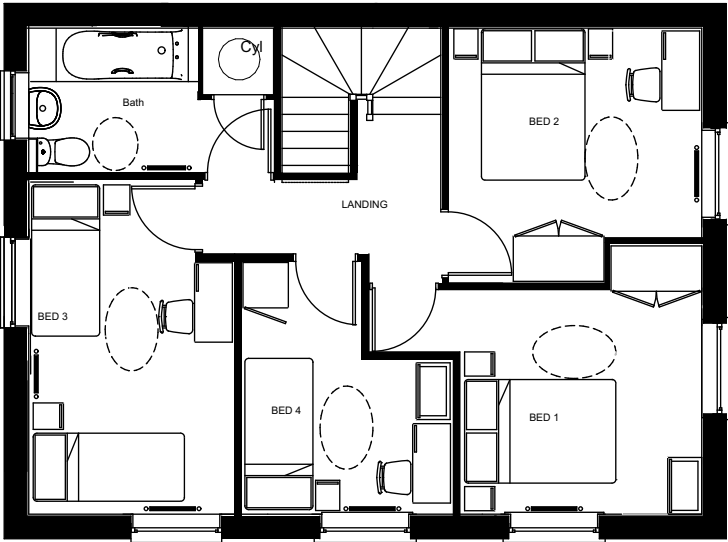


First Floor

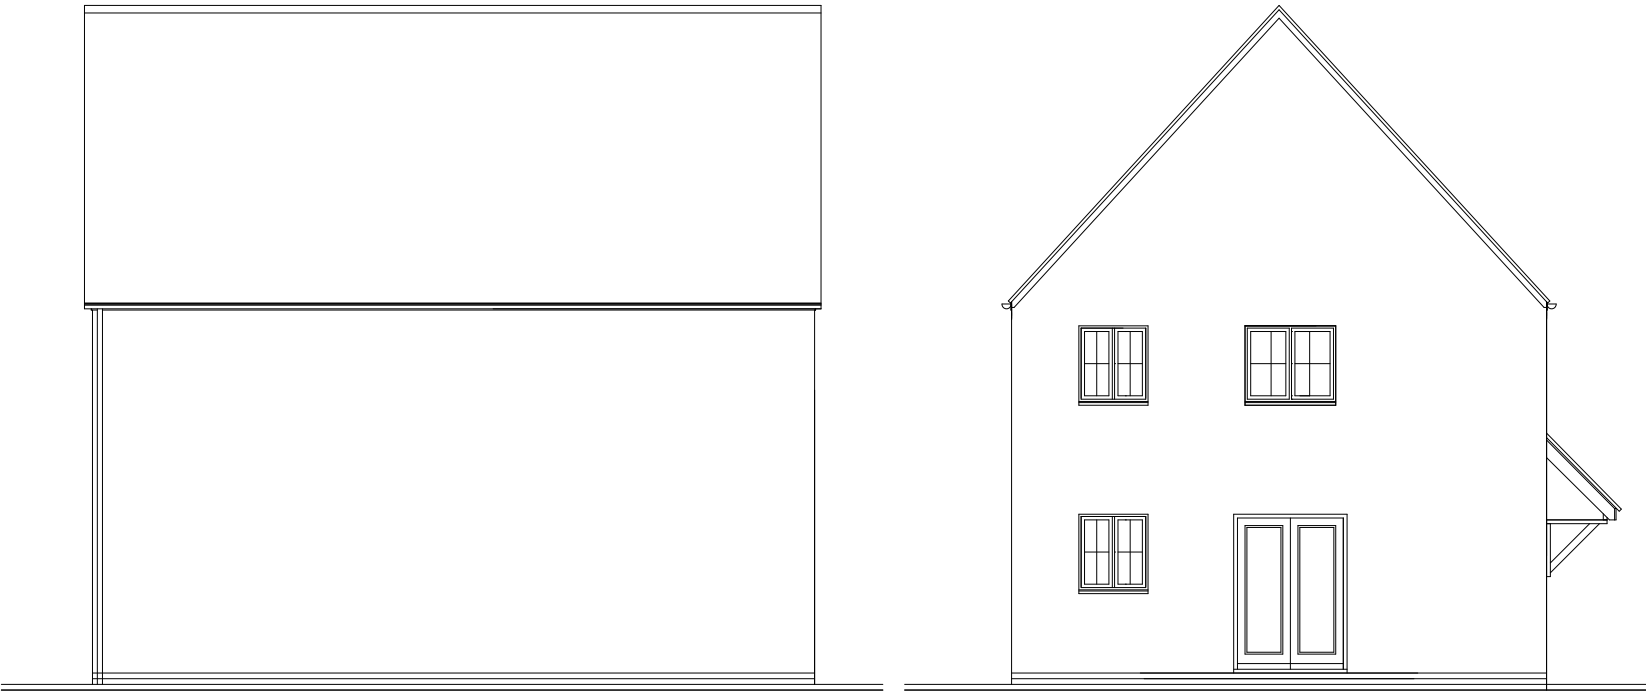

Rear Elevation

Side Elevation

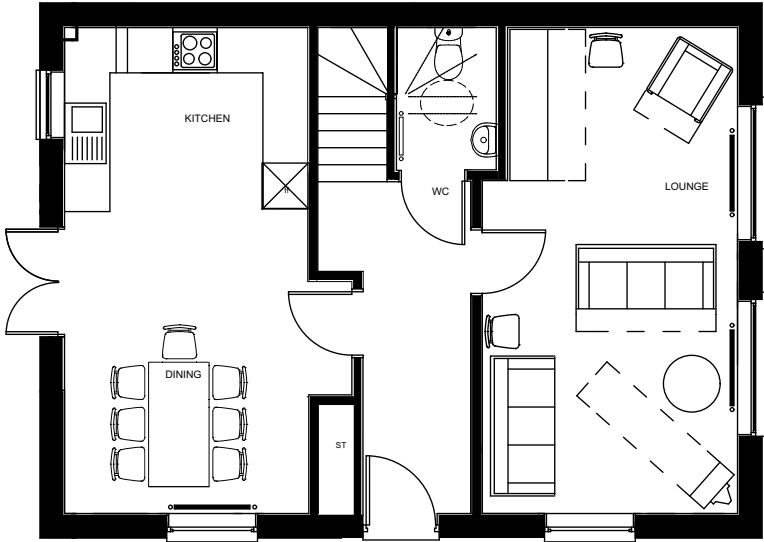


Ground Floor



Architects · Project Managers · Quantity Surveyors
130 New Walk
Leicester, LE1 7JA
Tel: 0116 204 5800, Fax: 0116 204 5801
email: design@rg-p.co.uk, www.rg-p.co.uk

Project:	A development at Longford Park, Banbury		
Client:	Barratt Homes		
Sheet title:	4B7P		
Ref:	40256/ 207		
Scale:	1:100 @ A3		
Date:	02/10/2015		
Drawn:	BAR	Checked:	AB

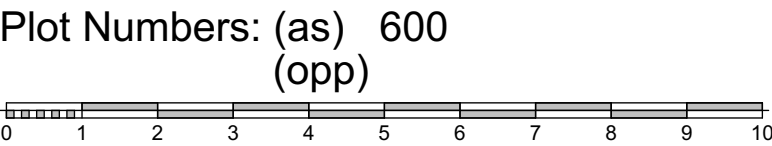

All dimensions to be checked on site. This drawing is the copyright of the Architect, and not to be reproduced without their permission. Ordnance Survey map information reproduced with permission of HMSO Crown Copyright reserved. rg+p Ltd. Trading as rg+p