


Revision:	Date:
A Drawing modified to reflect site plan changes	03/02/2015
B First floor window changed.	12/03/2015




Front Elevation

Side Elevation

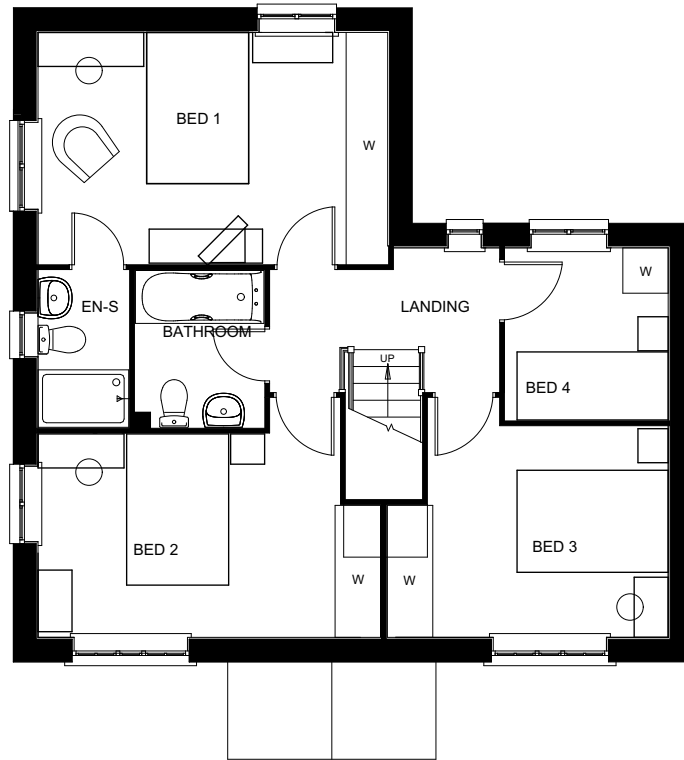


First Floor

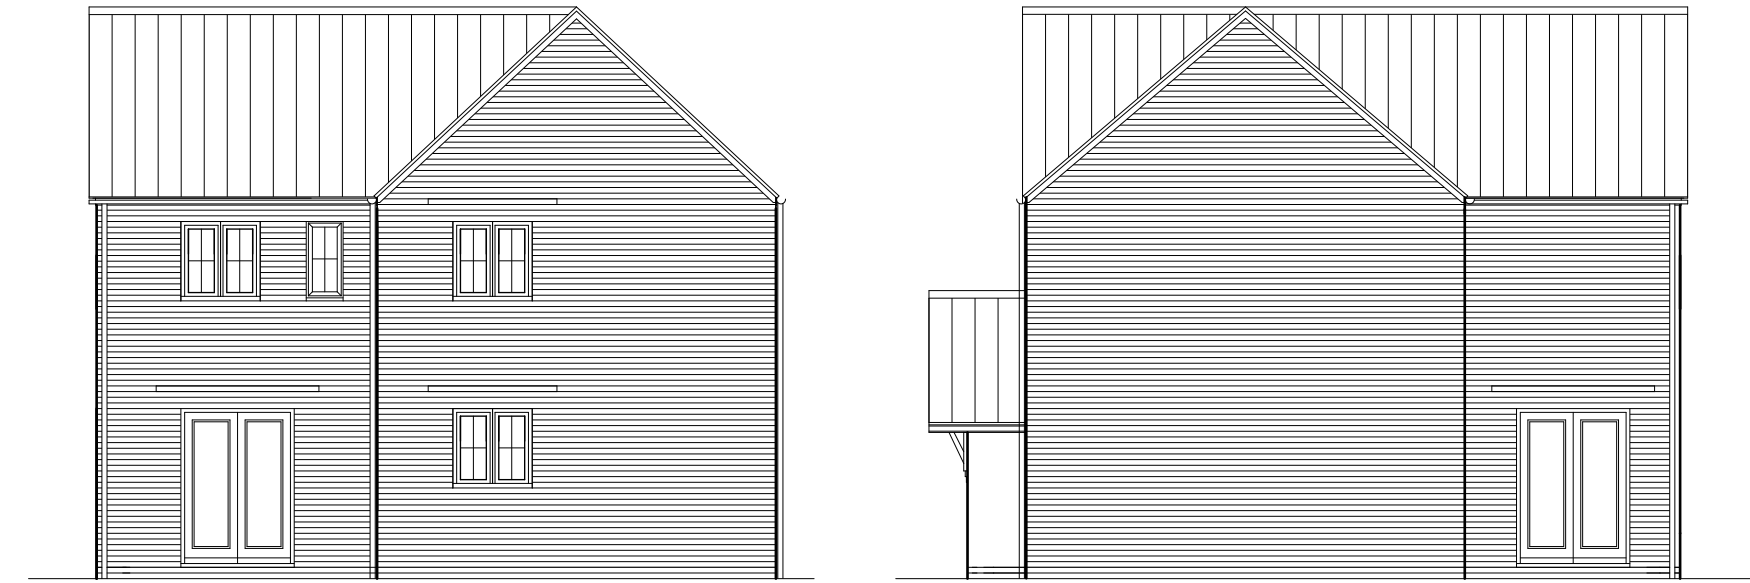

Rear Elevation

Side Elevation

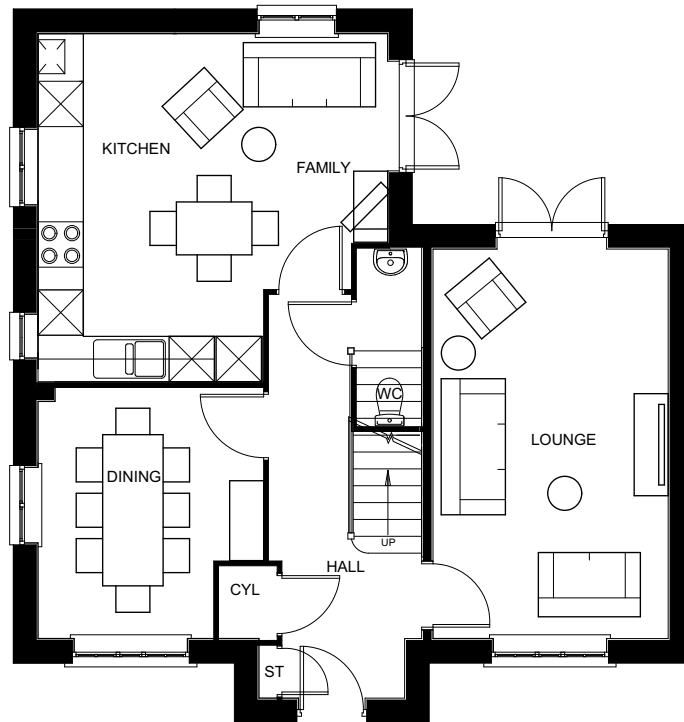

Ground Floor



Architects · Project Managers · Quantity Surveyors
130 New Walk
Leicester, LE1 7JA
Tel: 0116 204 5800, Fax: 0116 204 5801
email: design@rg-p.co.uk, www.rg-p.co.uk

Project:	A development at Longford Park, Banbury
Client:	Barratt Homes
Sheet title:	Plot 649 and 675 - Lincoln - As drawn
Ref:	40256/ 119 B
Scale:	1:100, 1:1 @ A3
Date:	21/11/2014
Drawn:	BAR
Checked:	AB



All dimensions to be checked on site. This drawing is the copyright of the Architect, and not to be reproduced without their permission. Ordnance Survey map information reproduced with permission of HMSO Crown Copyright reserved. rg+p Ltd. Trading as rg+p