



Revision:	Date:
A Drawing modified to reflect site plan changes	03/02/2015
B Window to en suite elevation modified to match plan.	04/03/2015
C Description changed.	12/03/2015



Front Elevation

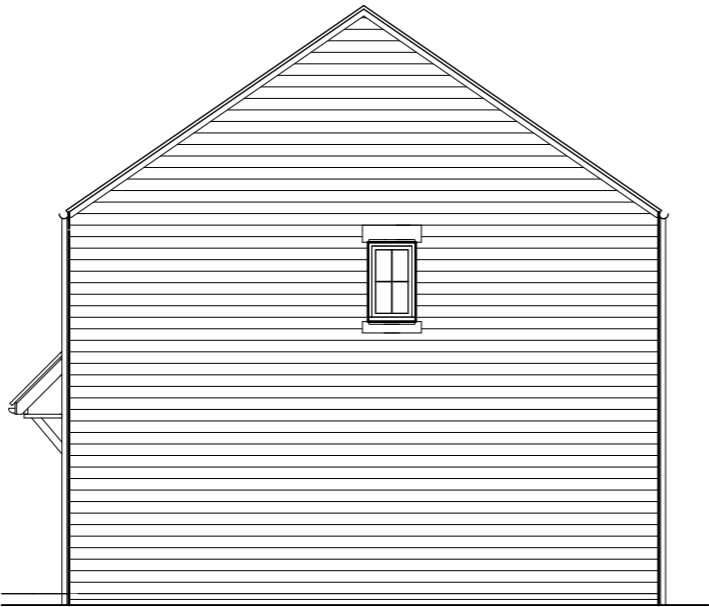

Side Elevation

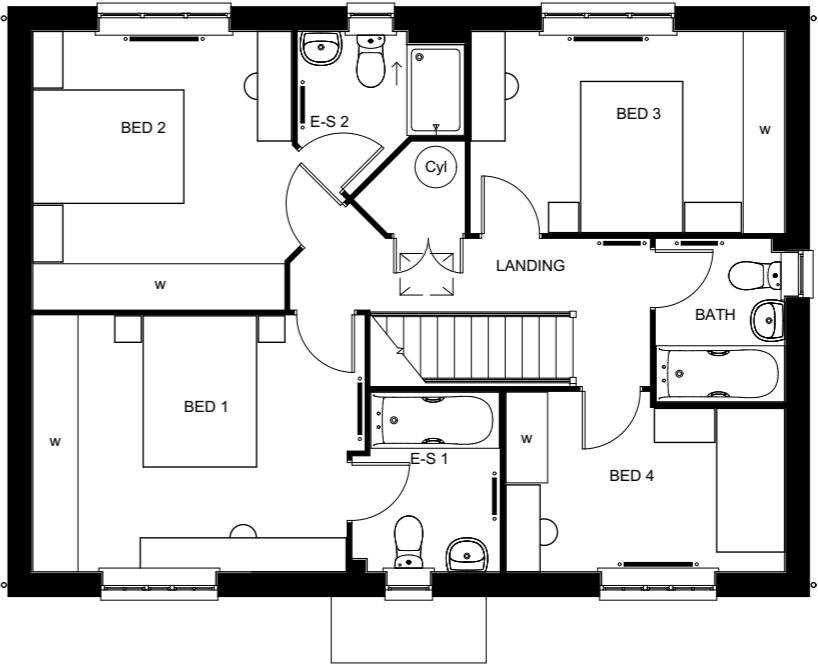


First Floor



Rear Elevation



Side Elevation

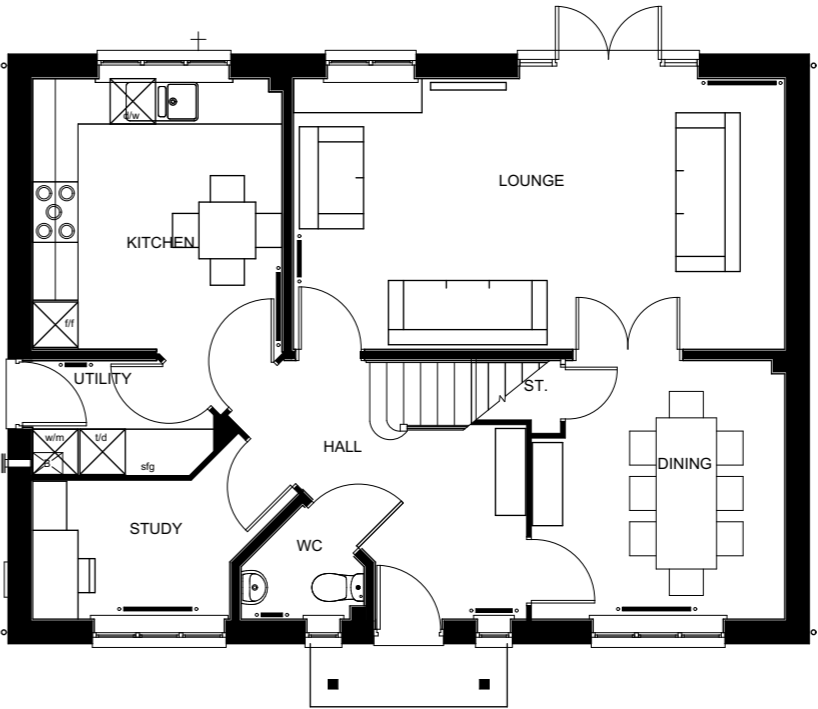

Ground Floor



Architects · Project Managers · Quantity Surveyors
 130 New Walk
 Leicester, LE1 7JA
 Tel: 0116 204 5800, Fax: 0116 204 5801
 email: design@rg-p.co.uk, www.rg-p.co.uk

Project: A development at Longford Park,
 Banbury

Client: Barratt Homes

Sheet title: Plot 643 and 644 - Oakhampton - Opposite drawn

Ref: 40256/ 113 C

Scale: 1:100, 1:1 @ A3

Date: 21/11/2014

Drawn: BAR Checked: AB



All dimensions to be checked on site. This drawing is the copyright of the Architect, and not to be reproduced without their permission. Ordnance Survey map information reproduced with permission of HMSO Crown Copyright reserved. rg+p Ltd. Trading as rg+p