





Front Elevation

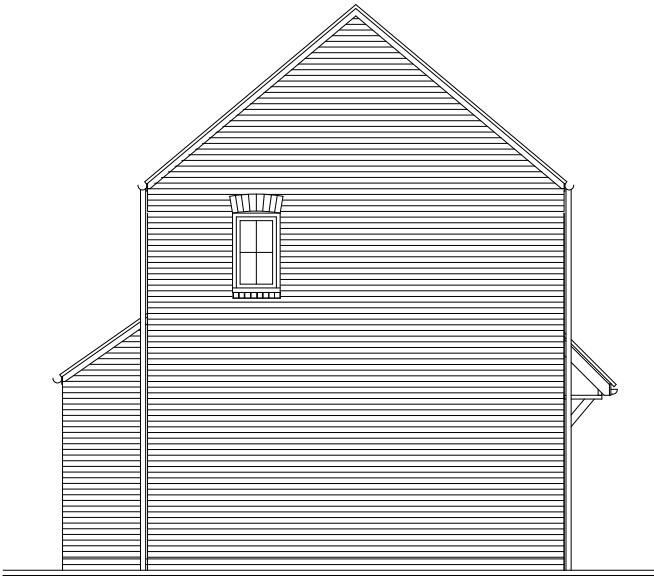


Side Elevation

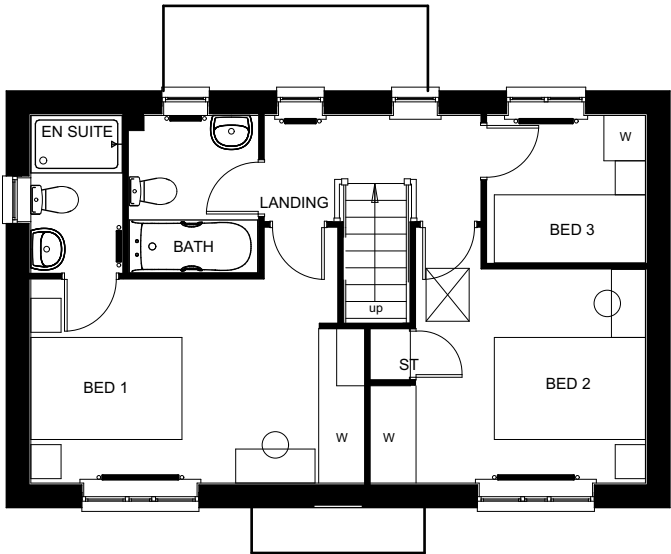

First Floor



Rear Elevation

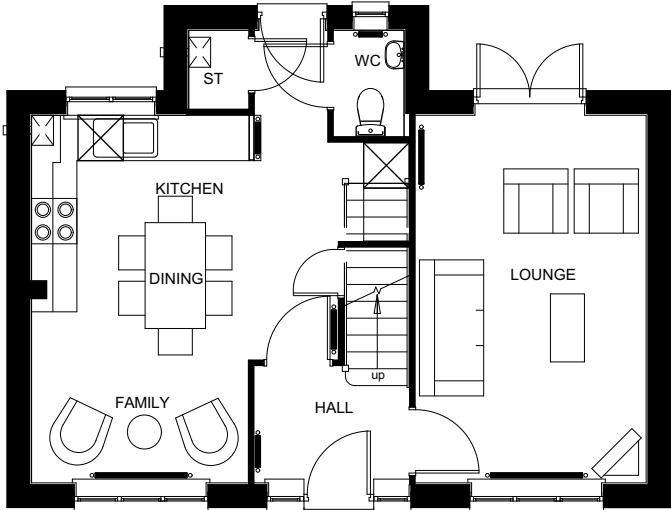

Ground Floor



Architects · Project Managers · Quantity Surveyors  
130 New Walk  
Leicester, LE1 7JA  
Tel: 0116 204 5800, Fax: 0116 204 5801  
email: design@rg-p.co.uk, www.rg-p.co.uk

Project: A development at Longford Park,  
Banbury

Client: Barratt Homes

Sheet title: Plot 640 - Dartmouth - As drawn

Ref: 40256/ 110 A

Scale: 1:100, 1:1 @ A3

Date: 21/11/2014

Drawn: BAR Checked: AB



All dimensions to be checked on site. This drawing is the copyright of the Architect, and not to be reproduced without their permission. Ordnance Survey map information reproduced with permission of HMSO Crown Copyright reserved. rg+p Ltd. Trading as rg+p