




Single Garage - Elevations

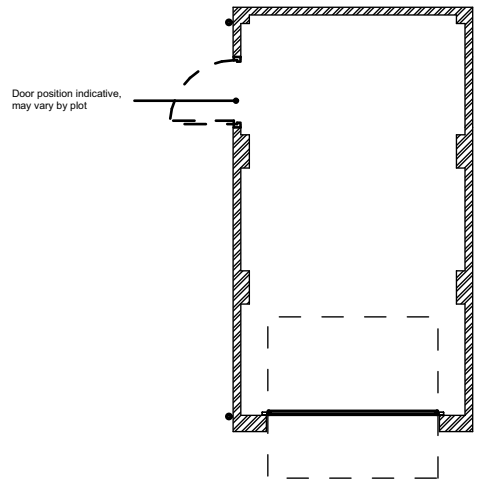


Single Garage - Floor Plan

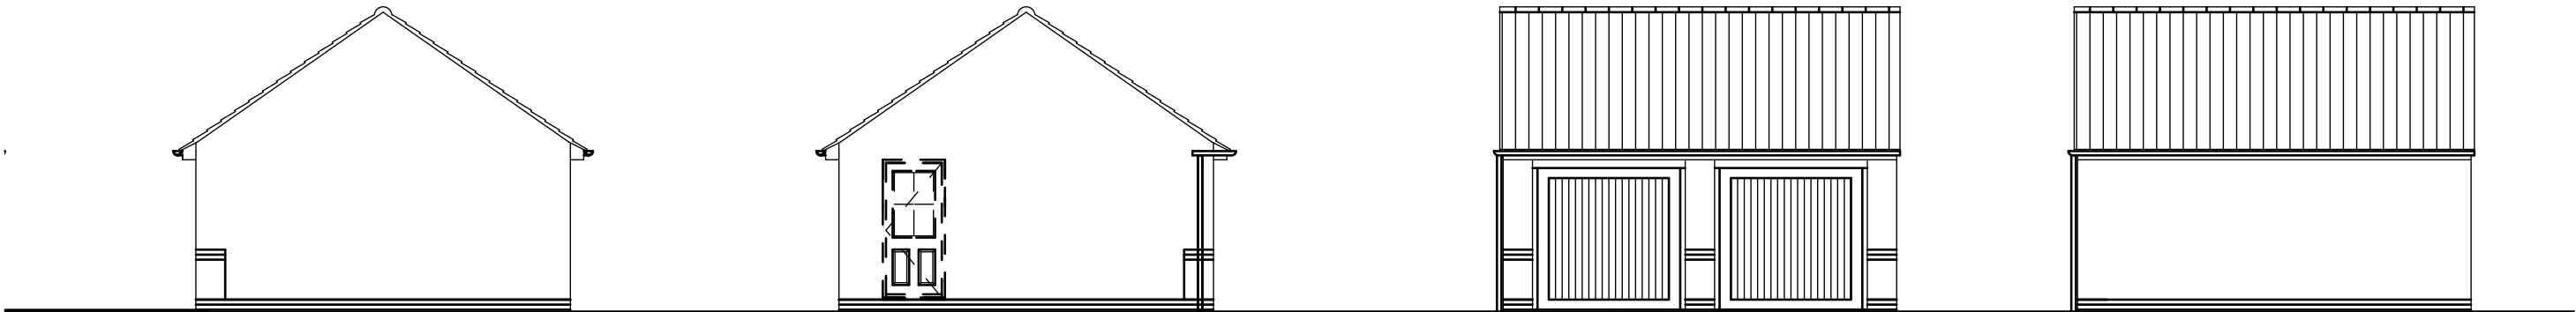


Double Garage - Elevations

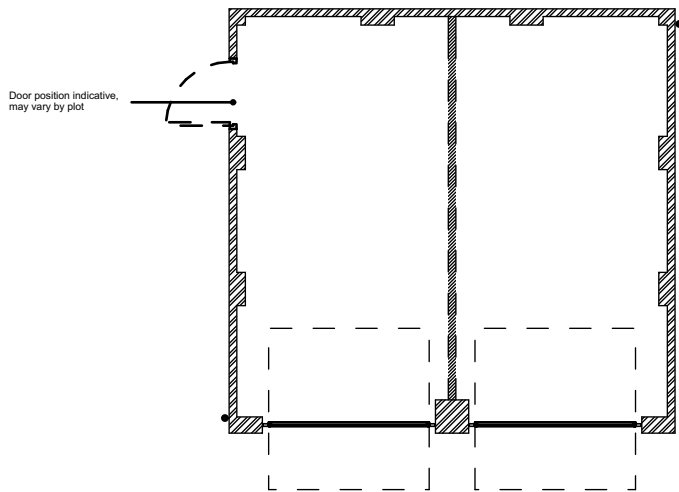

Double Garage - Floor Plan

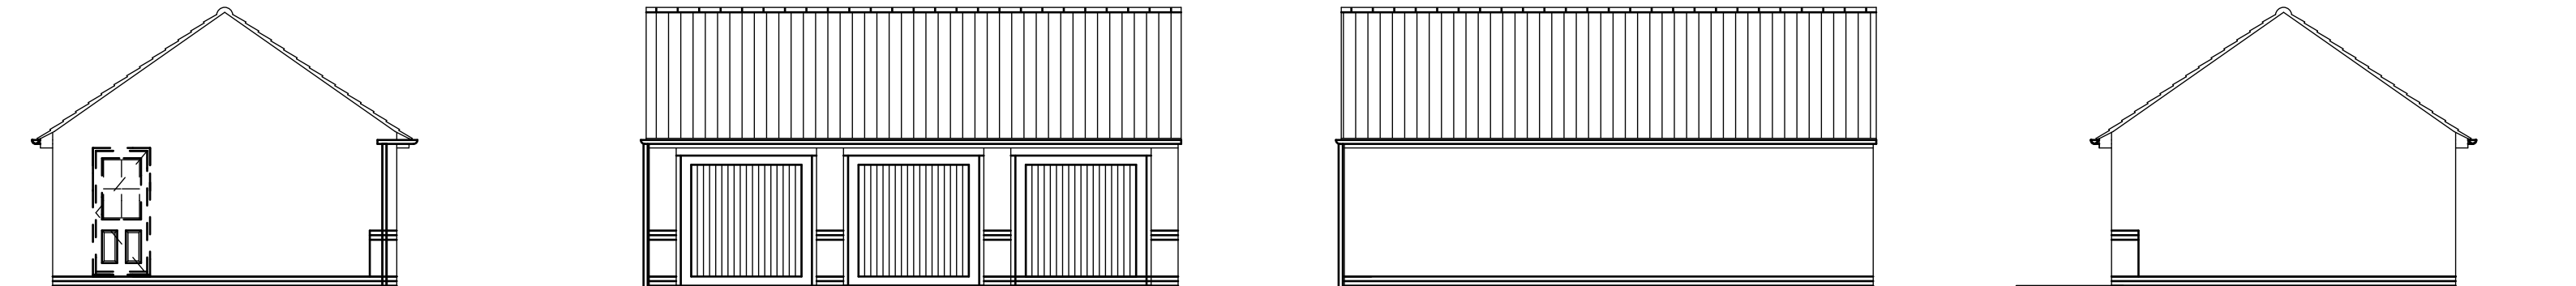

Triple Garage - Elevations

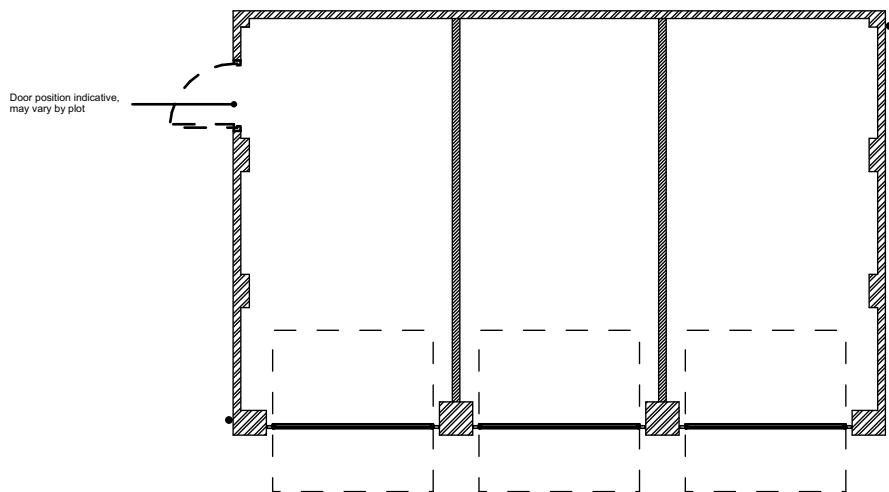

Triple Garage - Floor Plan



Architects · Project Managers · Quantity Surveyors  
130 New Walk  
Leicester, LE1 7JA  
Tel: 0116 204 5800, Fax: 0116 204 5801  
email: design@rg-p.co.uk, www.rg-p.co.uk

Project:	A development at Longford Park, Banbury
Client:	Barratt Homes
Sheet title:	Garages
Ref:	40256/ 158 A
Scale:	1:100 @ A2
Date:	04/12/2014
Drawn:	RCD
Checked:	AB