






Front Elevation

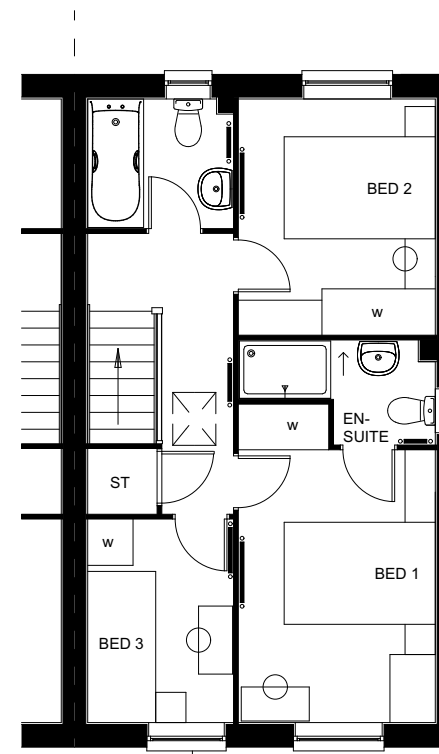

First Floor

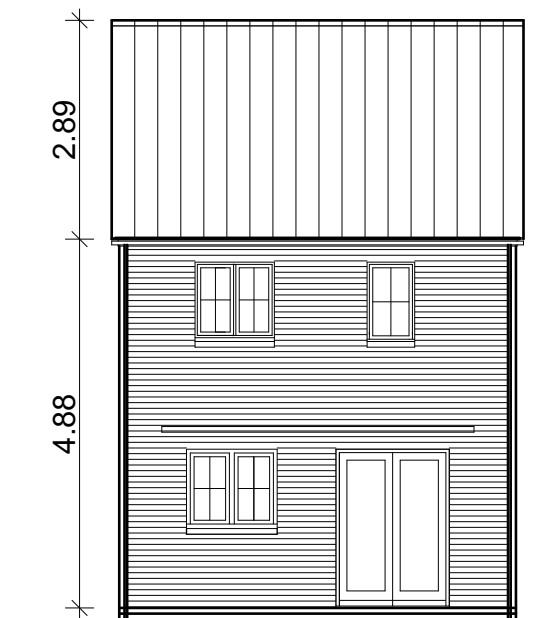

Rear Elevation

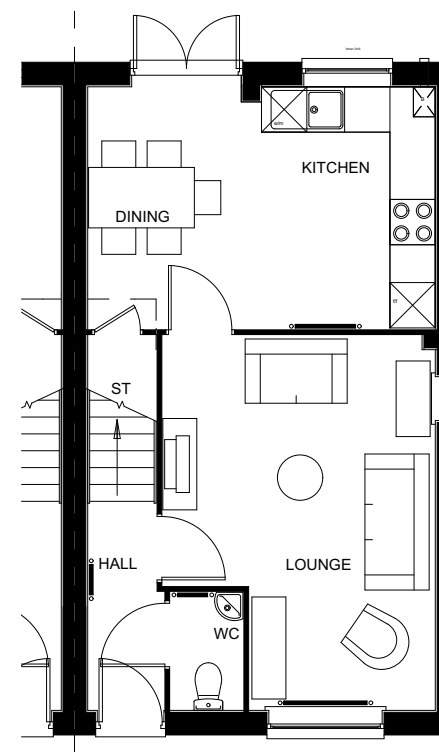

Ground Floor



Architects · Project Managers · Quantity Surveyors
130 New Walk
Leicester, LE1 7JA
Tel: 0116 204 5800, Fax: 0116 204 5801
email: design@rg-p.co.uk, www.rg-p.co.uk

Project: A development at Longford Park,
Banbury

Client: Barratt Homes


Sheet title: Plot 651 - Finchley - As drawn

Ref: 40256/ 168

Scale: 1:100, 1:1 @ A3

Date: 05/03/2015

Drawn: SA Checked: AB

 

All dimensions to be checked on site. This drawing is the copyright of the Architect, and not to be reproduced without their permission. Ordnance Survey map information reproduced with permission of HMSO Crown Copyright reserved. rg+p Ltd. Trading as rg+p