


FLOOR PLAN

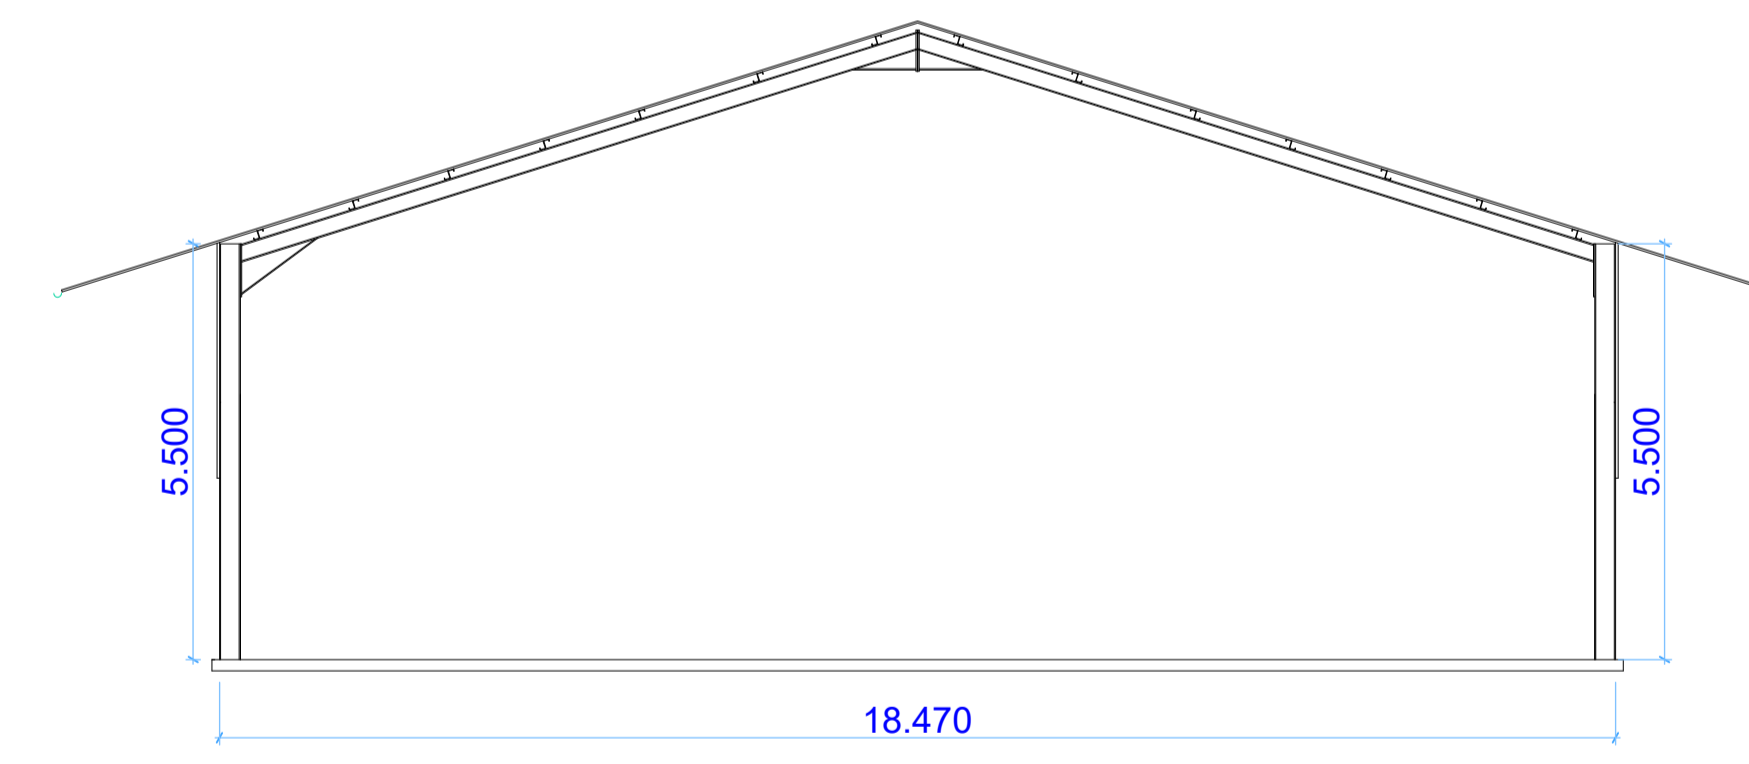

The Corner House, Market Place, Shipston-on-Stour, Warks, CV36 4AG

MR FINLAY SCOTT
 HORTON GROUNDS
 HORTON
 BANBURY
 OXFORDSHIRE
 OX15 6HH

Project Title
PROPOSED FARM STEAD PROPOSALS
 Livestock Building - Plan & Elevations

Drawn by	Date	Drawing Scale
SR	22/02/08	1:100
Checked by	Date	
SR	22/02/08	
Drawing Number	Paper Size	Revision
2558 - 16	A1	