




SOUTH WEST ELEVATION

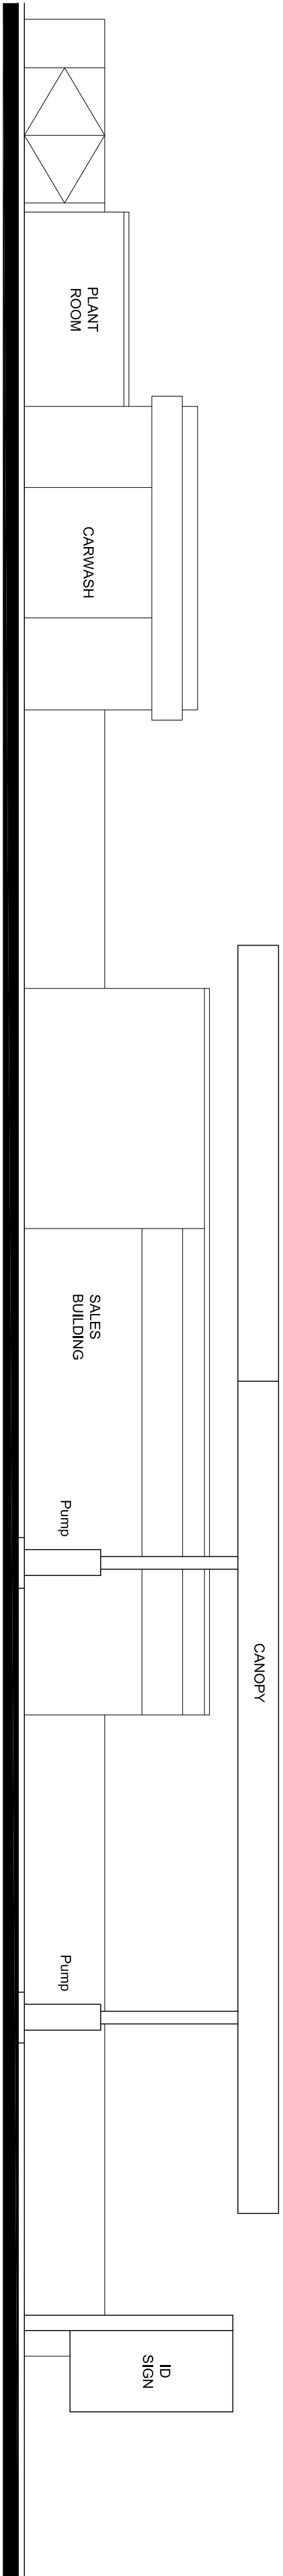

NORTH WEST ELEVATION

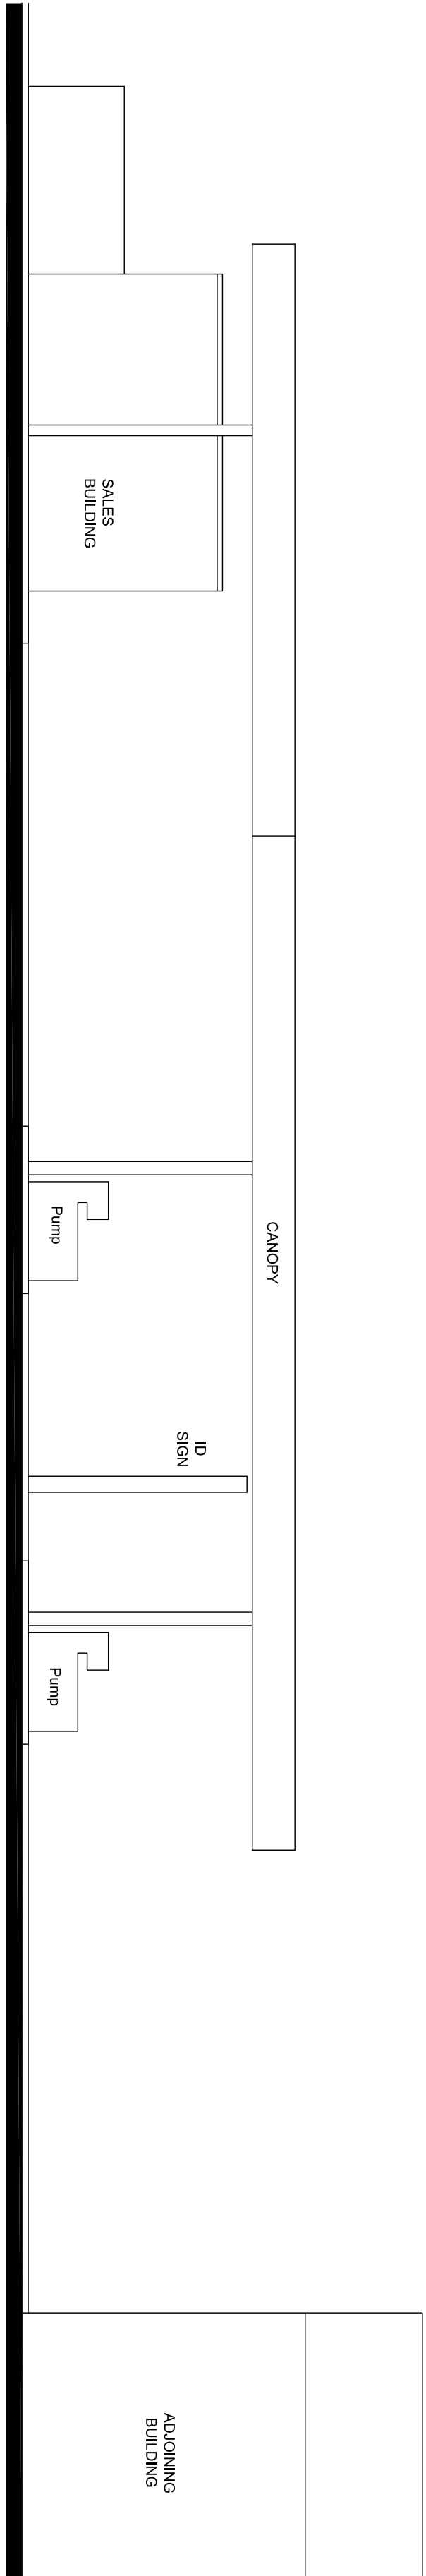

NORTH EAST ELEVATION

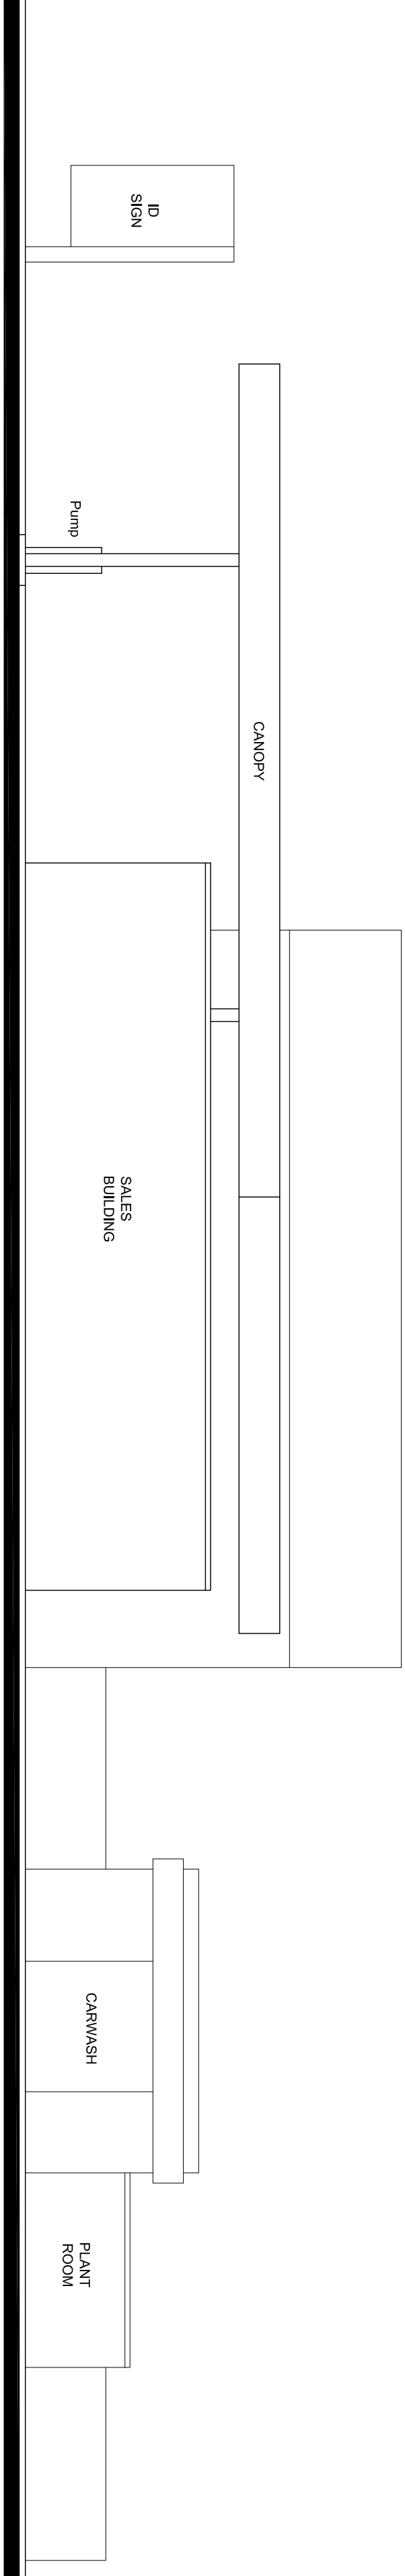

SOUTH EAST ELEVATION

NOTES

Figured dimensions must be taken in preference to scaled dimensions. Contractors, Site-Contractors before commencing or preparing shop drawings. All drawings are subject to Copyright.


REVISION		
no.	date	details

ALLAN.B. MATTHEWS A.R.I.B.A.



37 Fore Street,
Bovey Tracey, Devon
TQ13 9AD
Tel : (01626) 833727
Fax : (01626) 833102
drawingoffice@allanbmatthews.com
www.allanbmatthews.com

CLIENT

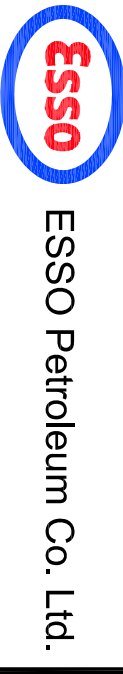

JOB
Banbury Service Station
Oxford Road
Bodicote
Banbury
OX15 4AB
DRAWING TITLE
Synergy Fuels Program

SITE ELEVATIONS
as existing

M:\2067-146 Banbury.dwg			
drawn by: DH	date: 02/2015		
checked by:	date:		
Scale: 1:200 @ A3	Type: ADV		
Scale: 1:100 @ A1			
PtL: 200738	ASB Job No. 2067-146	Dwg. No. 03	Revision: .