


ROUND CLOSE ROAD

Partridge Court

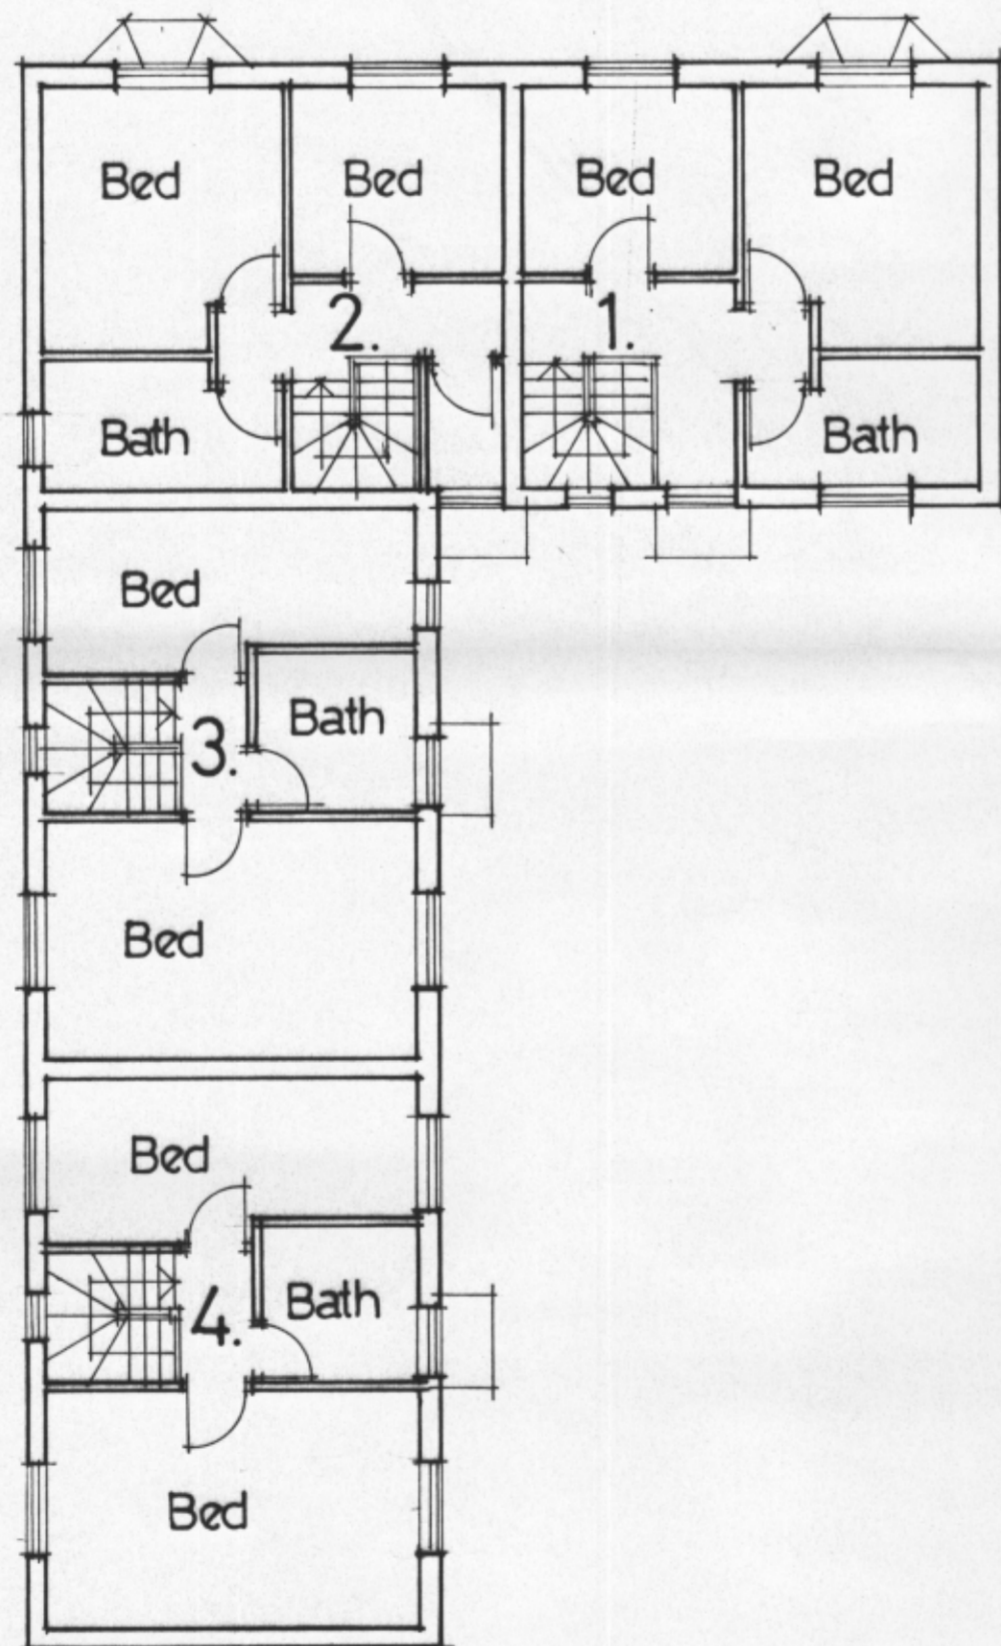

15

13

Notes:
DO NOT SCALE. All dimensions must be checked/verified on site.

A	Date	Revisions

DAVID BRADLEY
Chartered Architect

CLOVER HALL, SANDFORD ST MARTIN, OXON. OX77AG
01608 683500

Job Title
SITE AT 16 ROUND CLOSE RD.,
ADDERBURY, OXON.

Drawing Title
Proposed Layout

FIRST FLOOR PLAN

Scale 1:100	Date June 2015	Drawn by DB
----------------	-------------------	----------------

Drg. No. 1235/5	Rev.
--------------------	------