
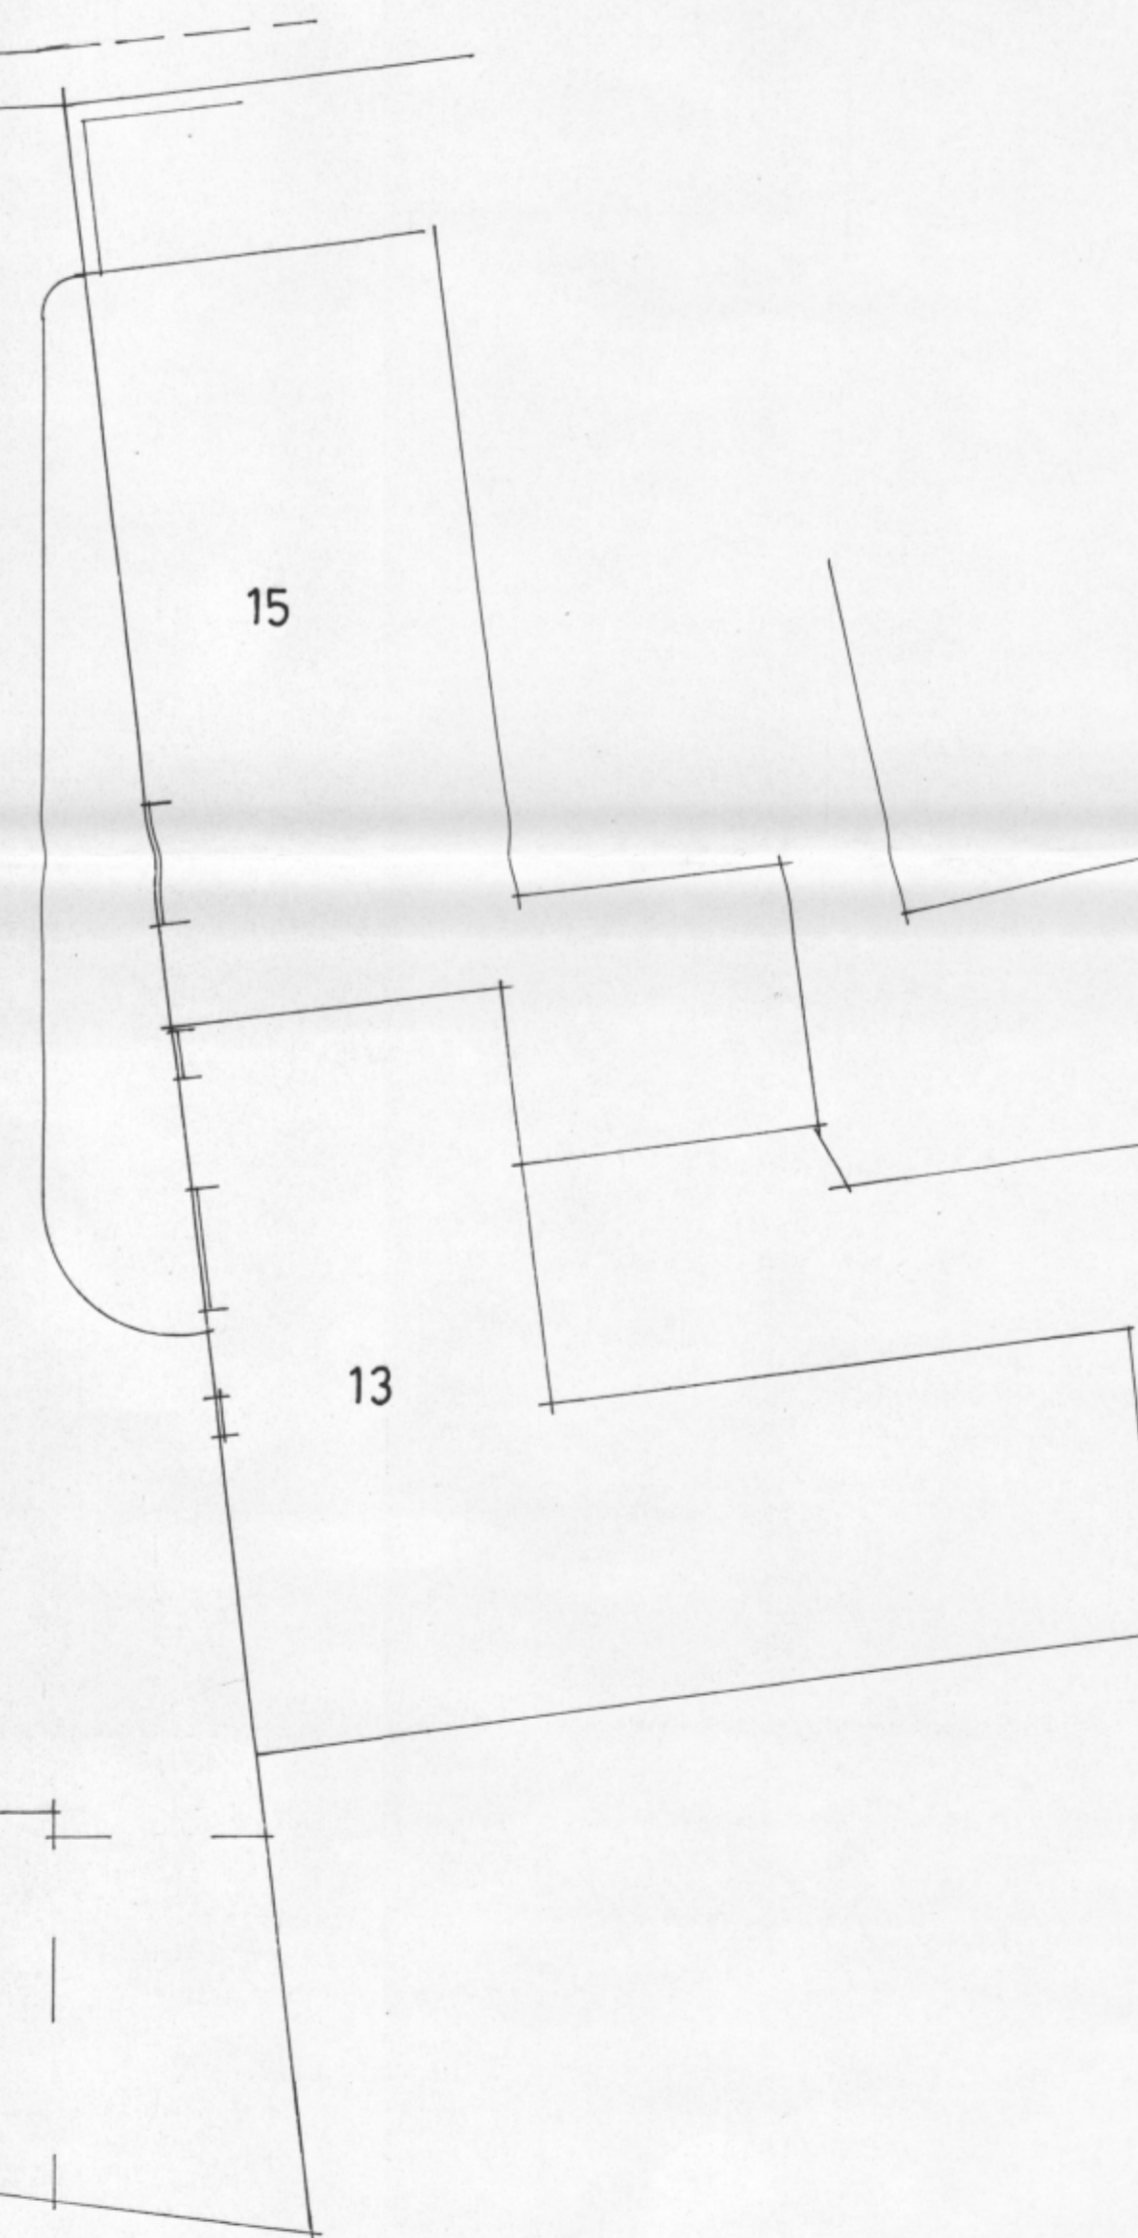


ROUND CLOSE ROAD

Partridge Court

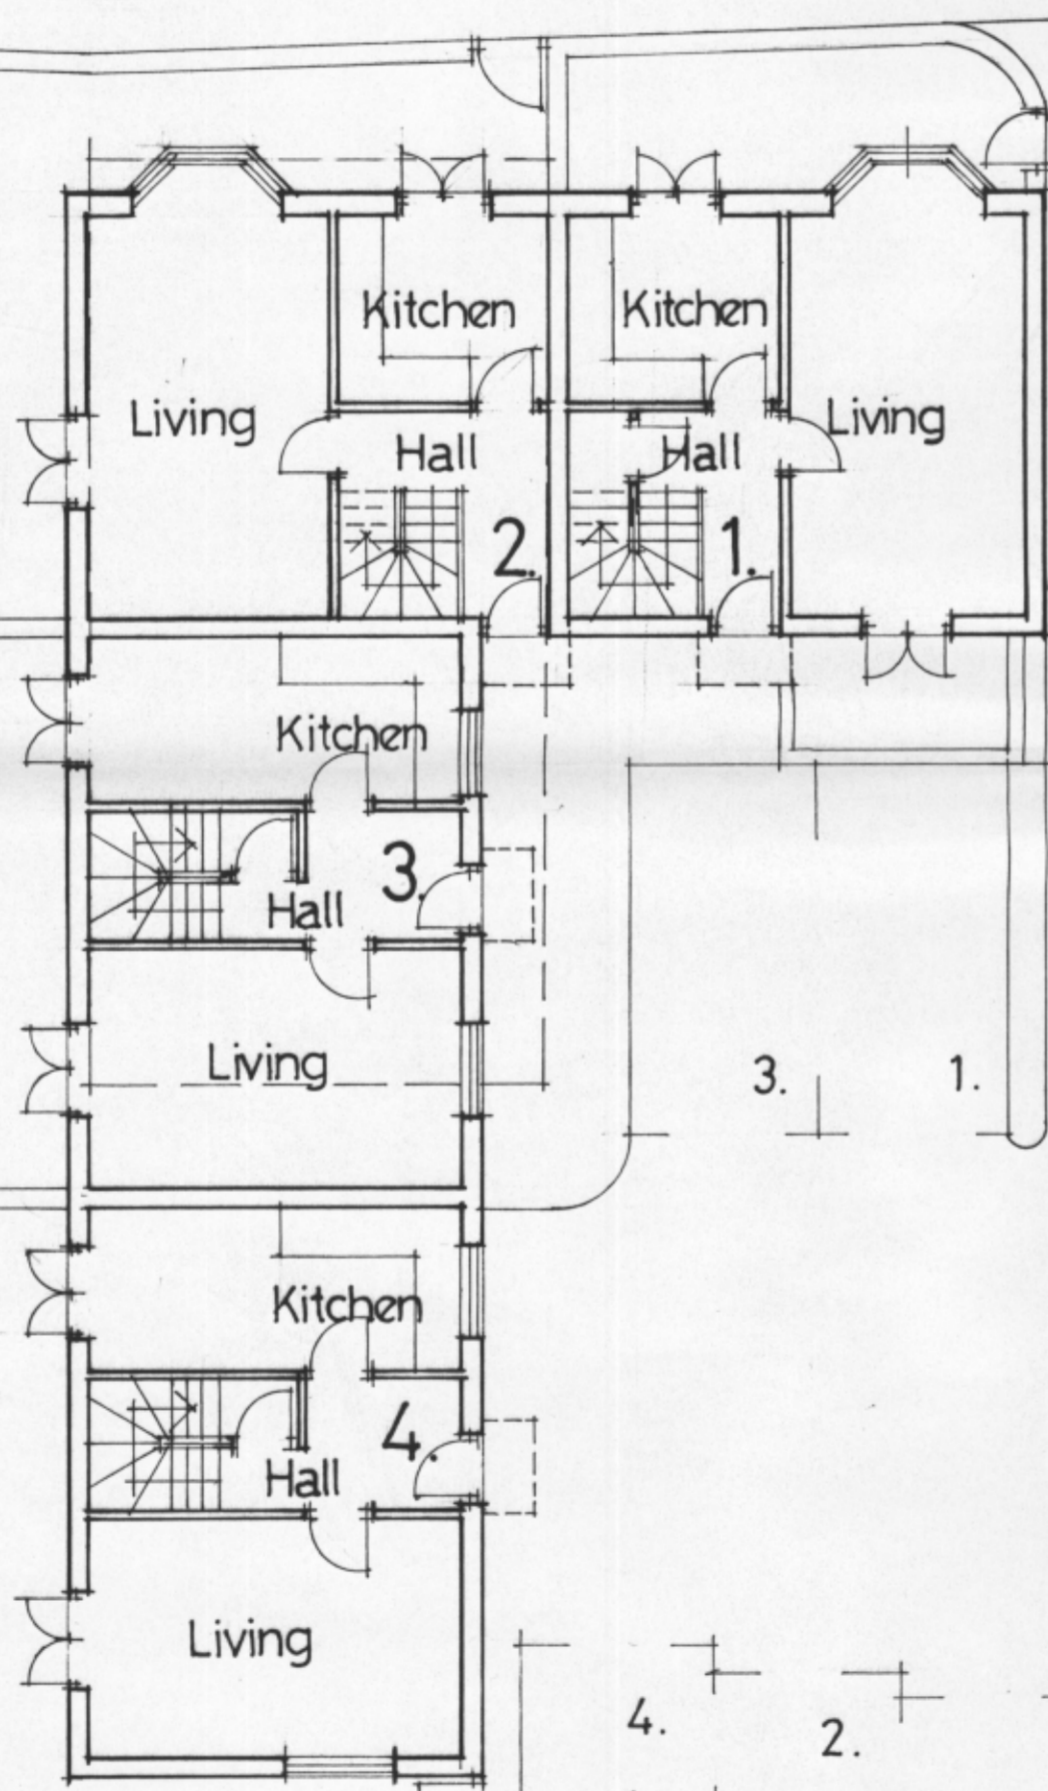

Notes:  
DO NOT SCALE. All dimensions must be checked/verified on site.

A	Date	Revisions

**DAVID BRADLEY**  
Chartered Architect  
CLOVER HALL, SANDFORD ST MARTIN, OXON. OX7 7AG  
01608 683500

Job Title  
SITE AT 16 ROUND CLOSE RD.,  
ADDERBURY, OXON.

Drawing Title  
**Proposed Layout**  
GROUND FLOOR PLAN

Scale 1:100	Date June 2015	Drawn by DB
----------------	-------------------	----------------

Drg. No. <b>1235/4</b>	Rev. 
---------------------------	----------