


THE CONTRACTOR IS RESPONSIBLE FOR CHECKING ALL DIMENSIONS ON SITE. ANY DISCREPANCY SHOULD BE REPORTED TO THE CONSULTANT PRIOR TO COMMENCEMENT OF ANY WORKS.
IT IS THE CONTRACTOR'S RESPONSIBILITY TO DETERMINE THE LOCATION OF ALL UNDERGROUND SERVICES.
THIS DRAWING IS COPYRIGHT AND IS NOT TO BE REPRODUCED WITHOUT WRITTEN CONSENT OF THE PARTNERSHIP.

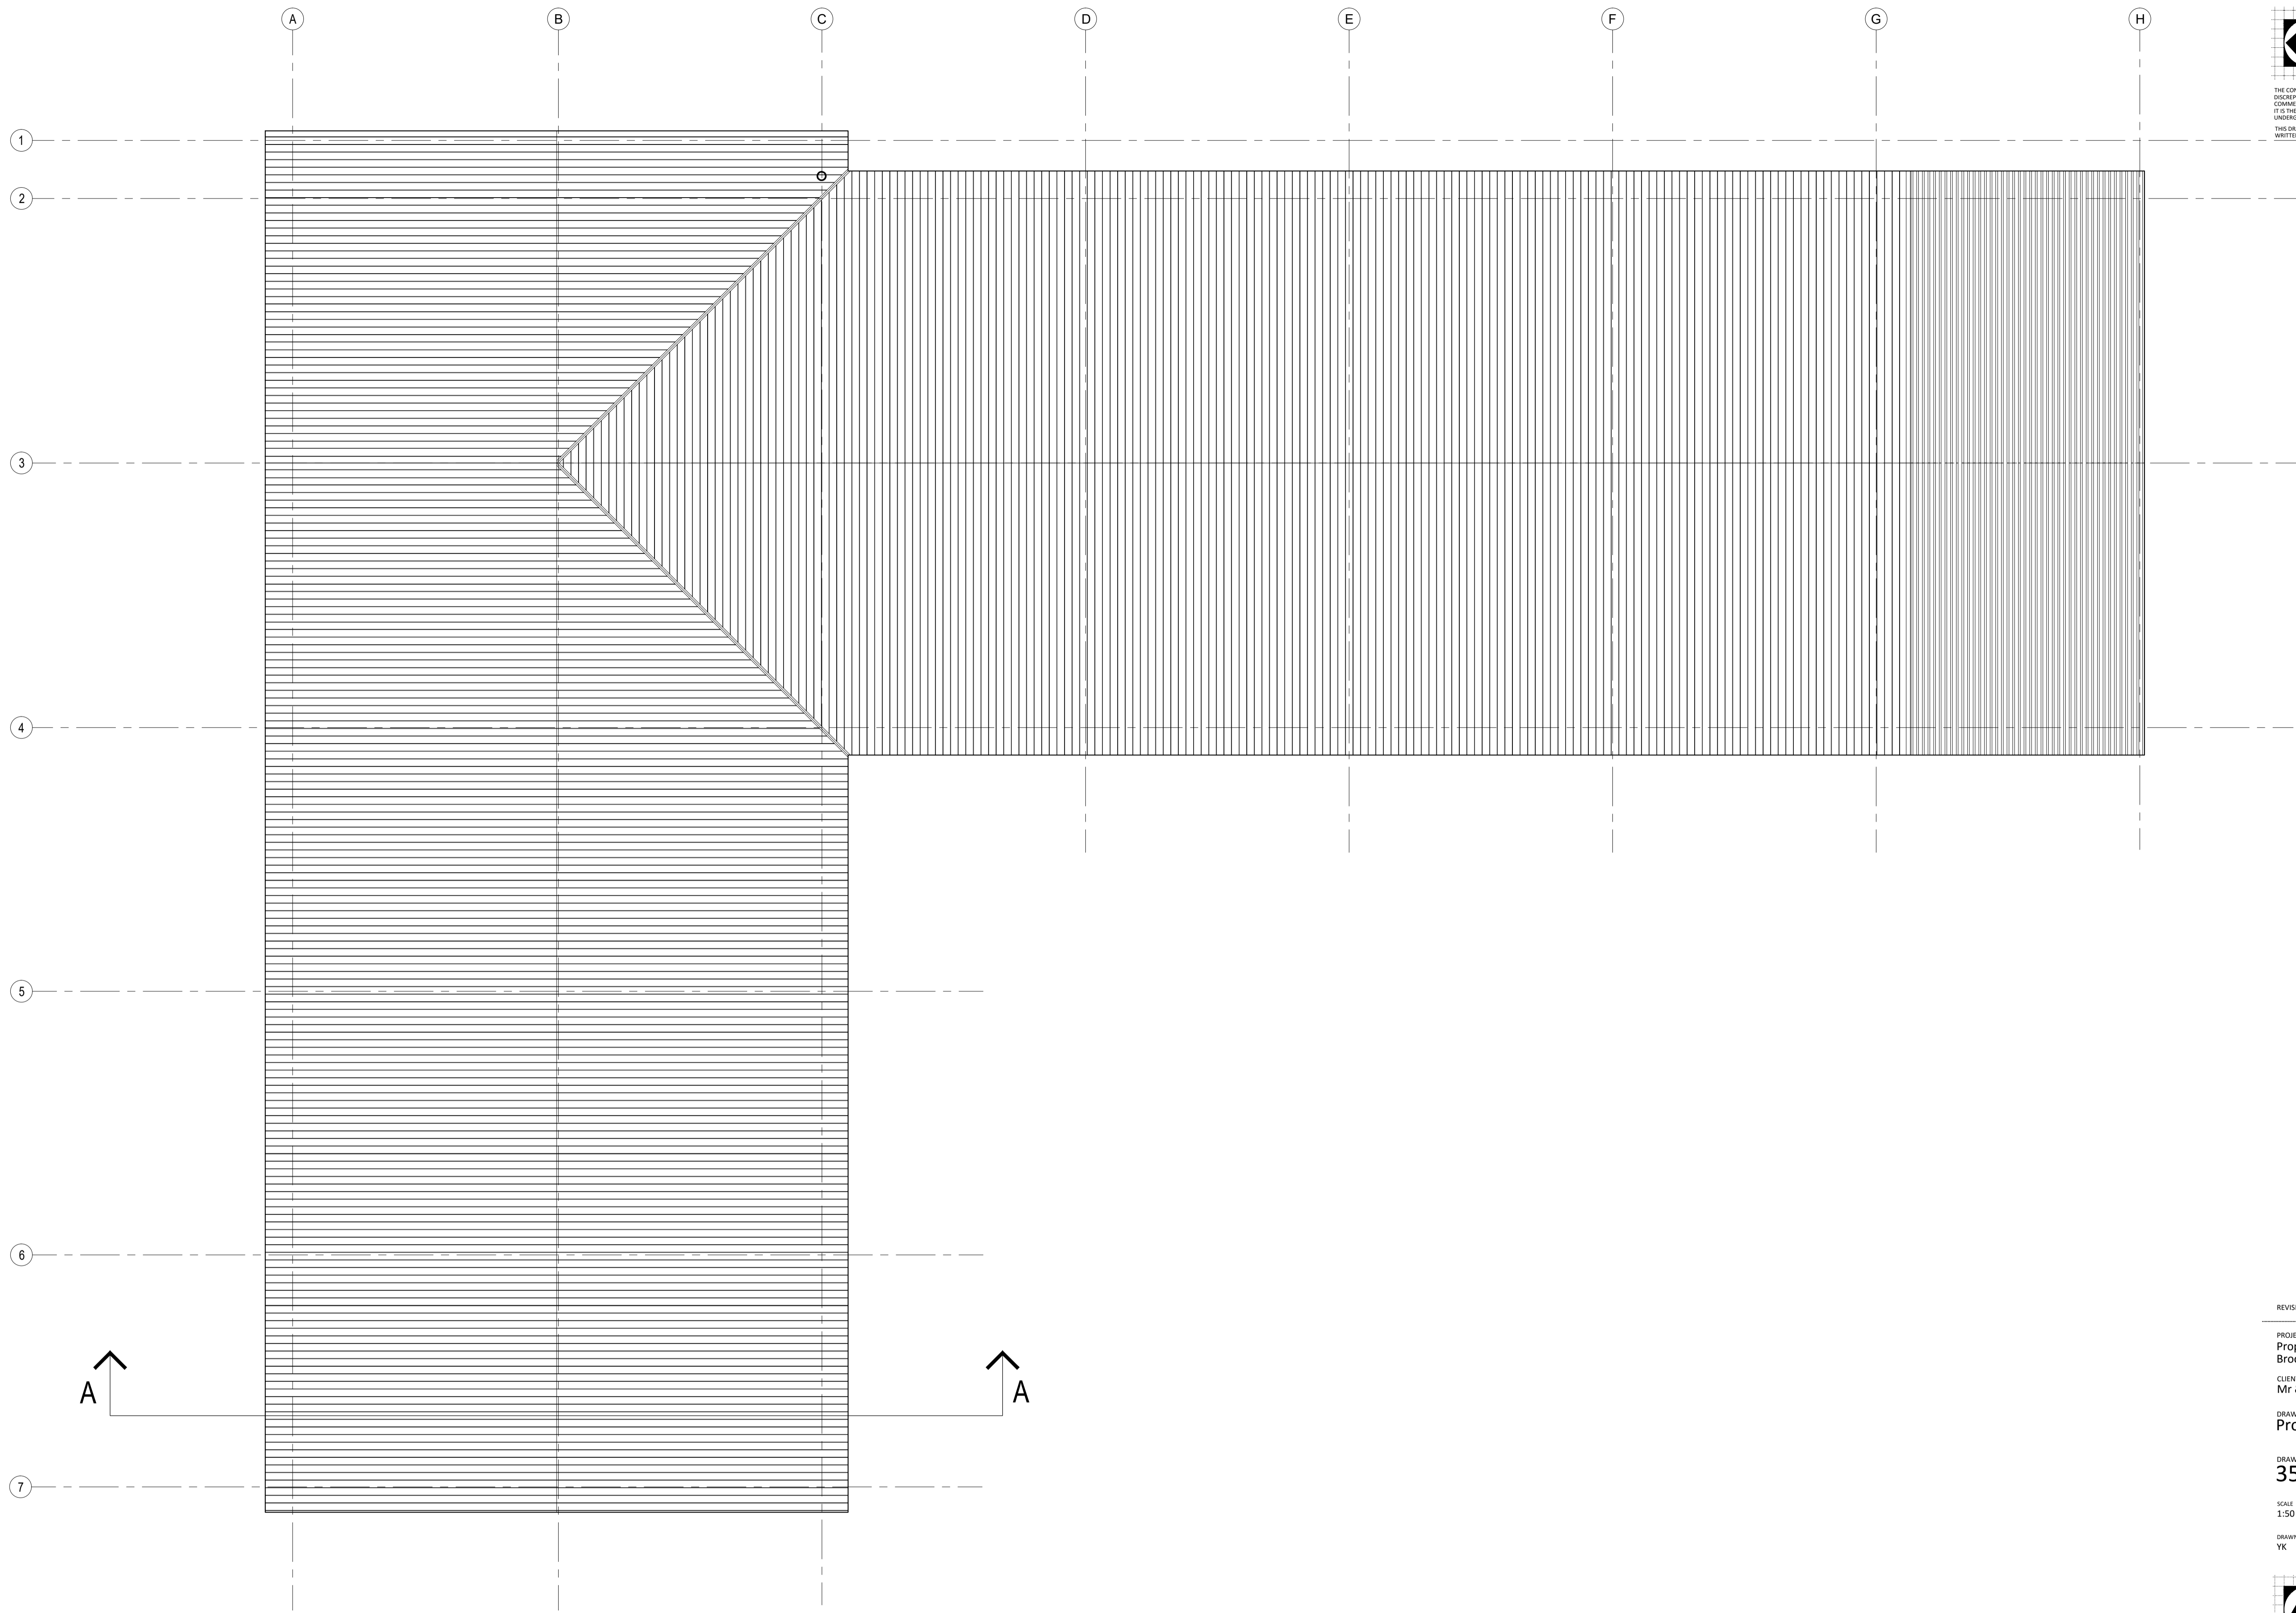

Proposed roof plan

REVISION	DATE

PROJECT:
Proposed barn conversion
Brooklands, Church Street, Bodicote

CLIENT:
Mr & Mrs Bratt

DRAWING:
Proposed roof plan

DRAWING NUMBER:
3528/27

SCALE:
1:50 @ A1L

DATE:
Jan 18

DRAWN:
YK

CHECKED:
LVA



Bricknells Barn
32 Lime Avenue
Eydon
Daventry
Northamptonshire NN11 3PG
t: (01327) 260585 f: (01327) 262353
enquiries@rogercoy.co.uk
Roger Coy Partnership Ltd Reg No 8569981