


THE CONTRACTOR IS RESPONSIBLE FOR CHECKING ALL DIMENSIONS ON SITE. ANY DISCREPANCY SHOULD BE REPORTED TO THE CONSULTANT PRIOR TO COMMENCEMENT OF ANY WORKS.  
IT IS THE CONTRACTOR'S RESPONSIBILITY TO DETERMINE THE LOCATION OF ALL UNDERGROUND SERVICES.  
THIS DRAWING IS COPYRIGHT AND IS NOT TO BE REPRODUCED WITHOUT WRITTEN CONSENT OF THE PARTNERSHIP.

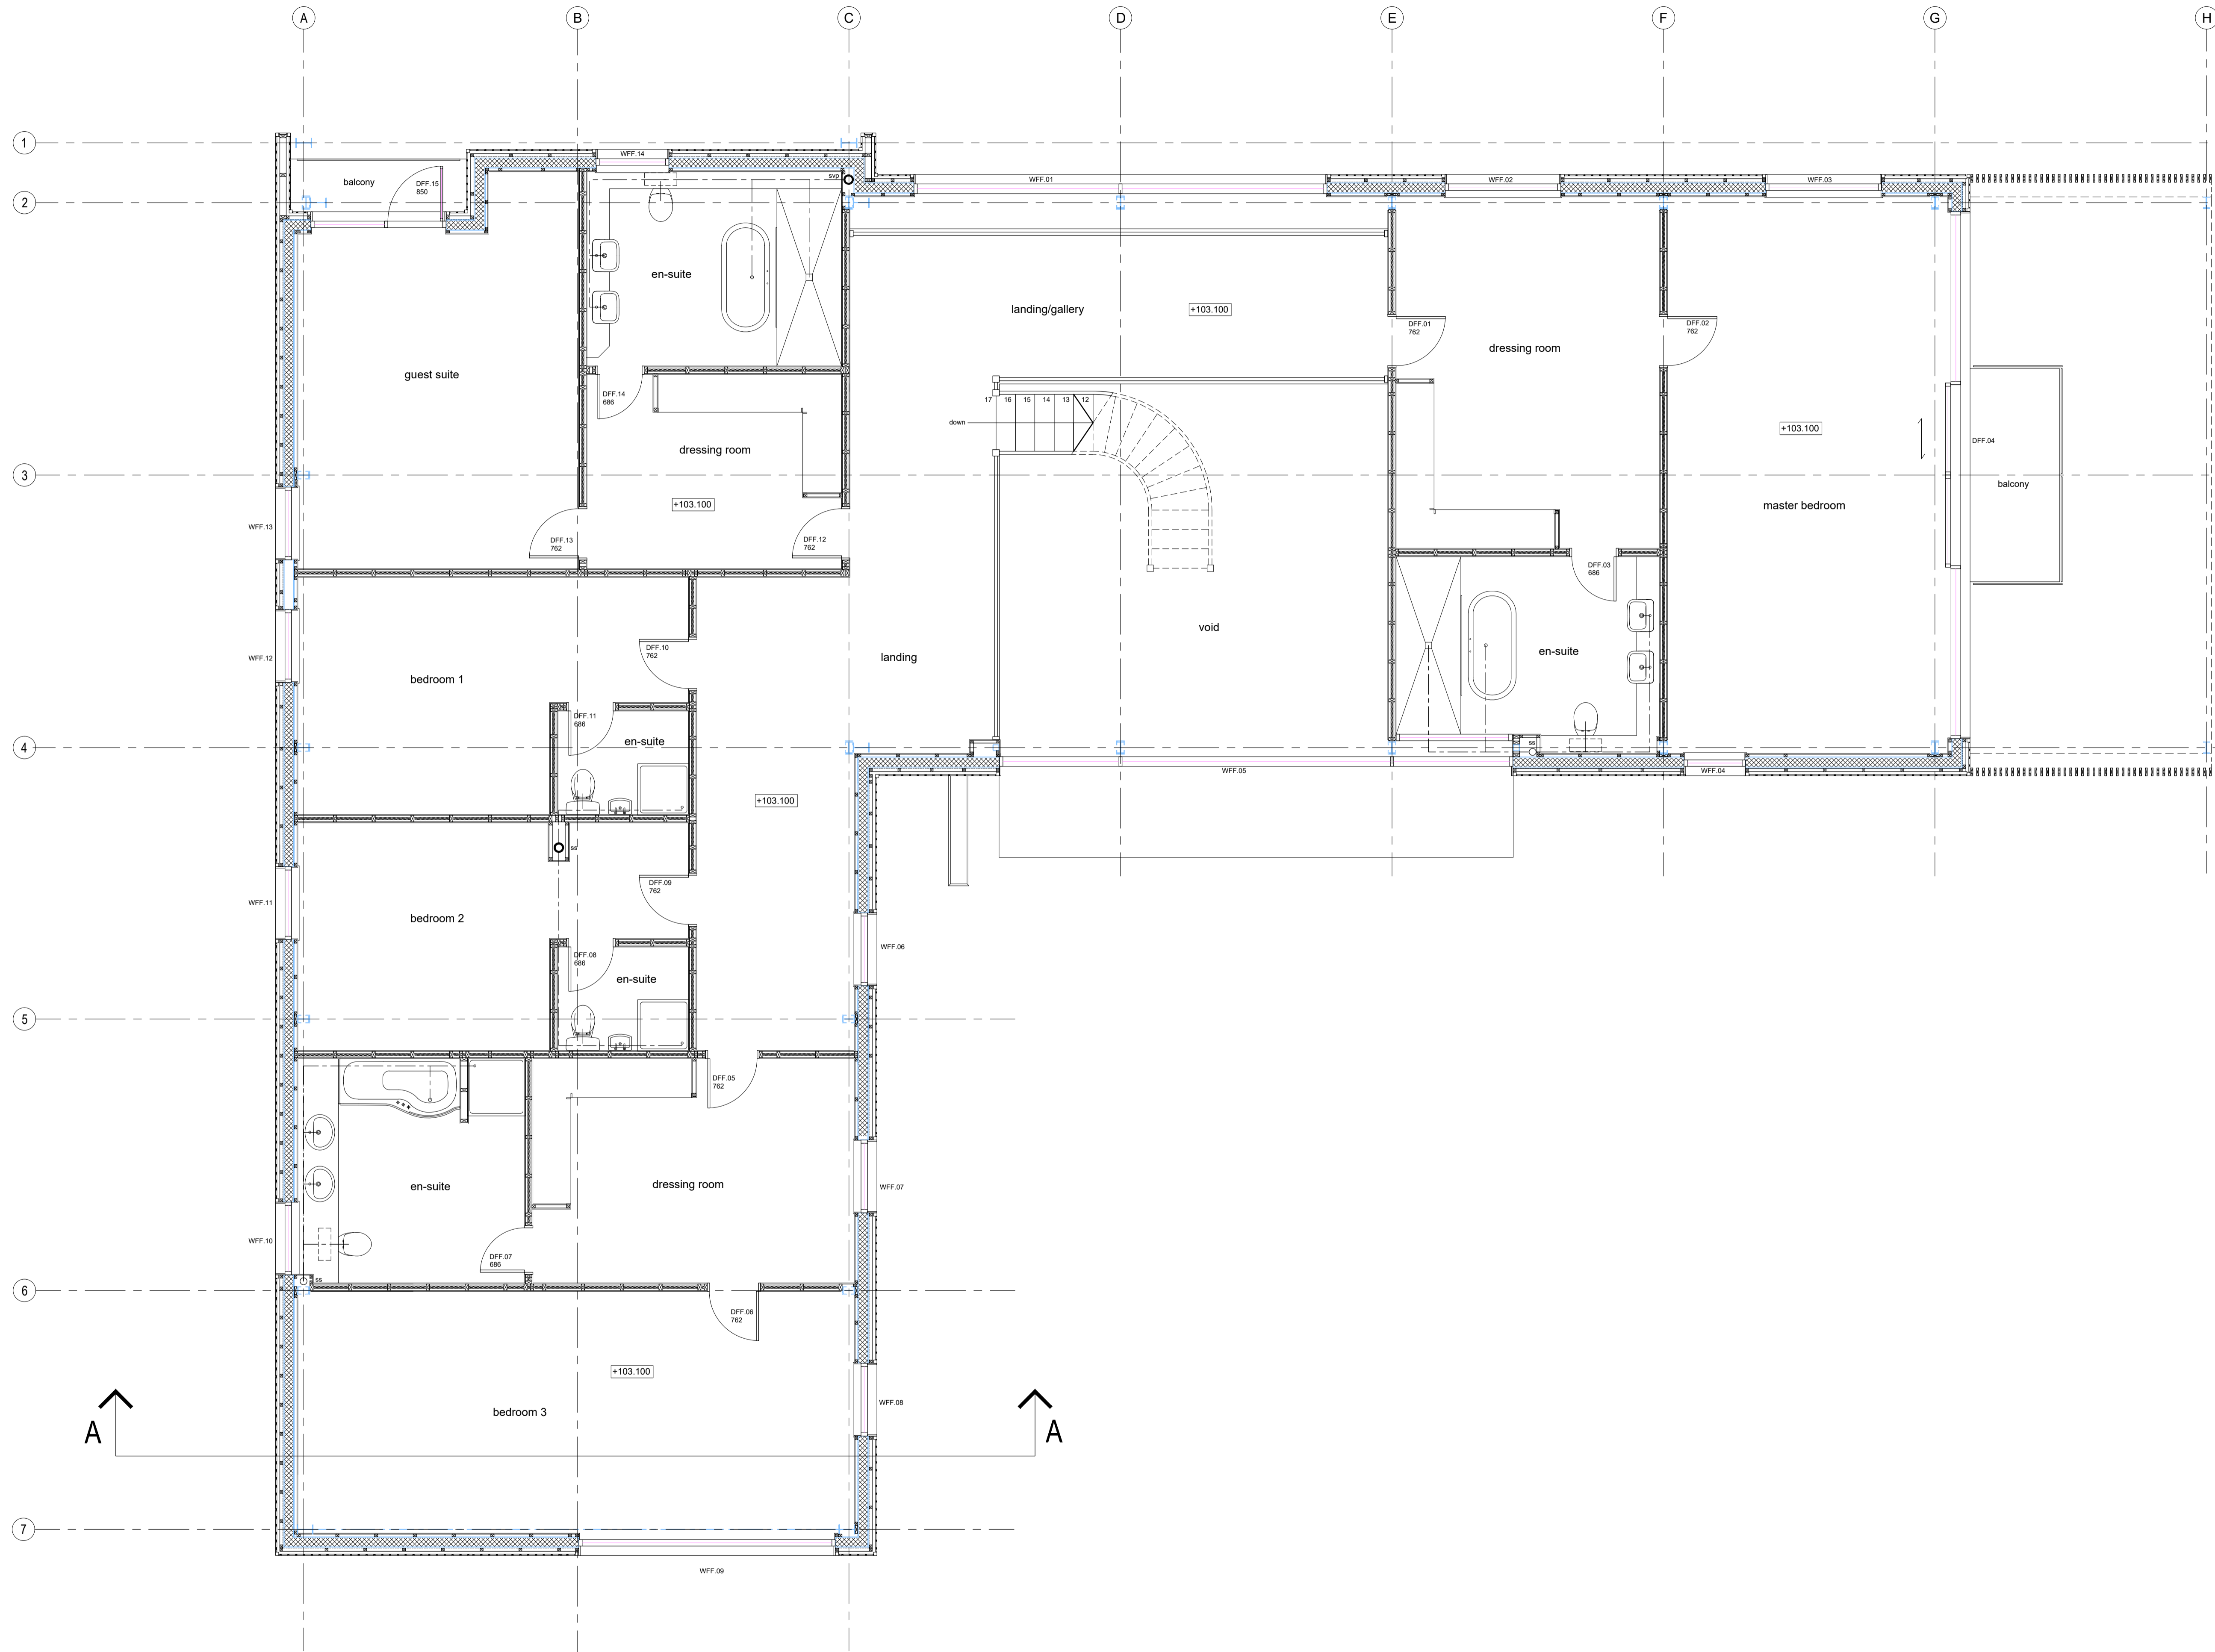

Proposed first floor plan

REVISION DATE

PROJECT:  
Proposed barn conversion  
Brooklands, Church Street, Bodicote  
CLIENT:  
Mr & Mrs Bratt

DRAWING:  
Proposed first floor plan

DRAWING NUMBER:  
3528/26

SCALE: 1:50 @ A1L DATE: Jan 18

DRAWN: YK CHECKED: LVA



Bricknells Barn  
32 Lime Avenue  
Eyton  
Daventry  
Northamptonshire NN11 3PG  
t: (01327) 260585 f: (01327) 262353  
enquiries@rogercoypartnership.co.uk  
Roger Coy Partnership Ltd Reg No. 8569981