





THE CONTRACTOR IS RESPONSIBLE FOR CHECKING ALL DIMENSIONS ON SITE. ANY DISCREPANCY SHOULD BE REPORTED TO THE CONSULTANT PRIOR TO COMMENCEMENT OF ANY WORKS. IT IS THE CONTRACTOR'S RESPONSIBILITY TO DETERMINE THE LOCATION OF ALL UNDERGROUND SERVICES. THIS DRAWING IS COPYRIGHT AND IS NOT TO BE REPRODUCED WITHOUT WRITTEN CONSENT OF THE PARTNERSHIP.

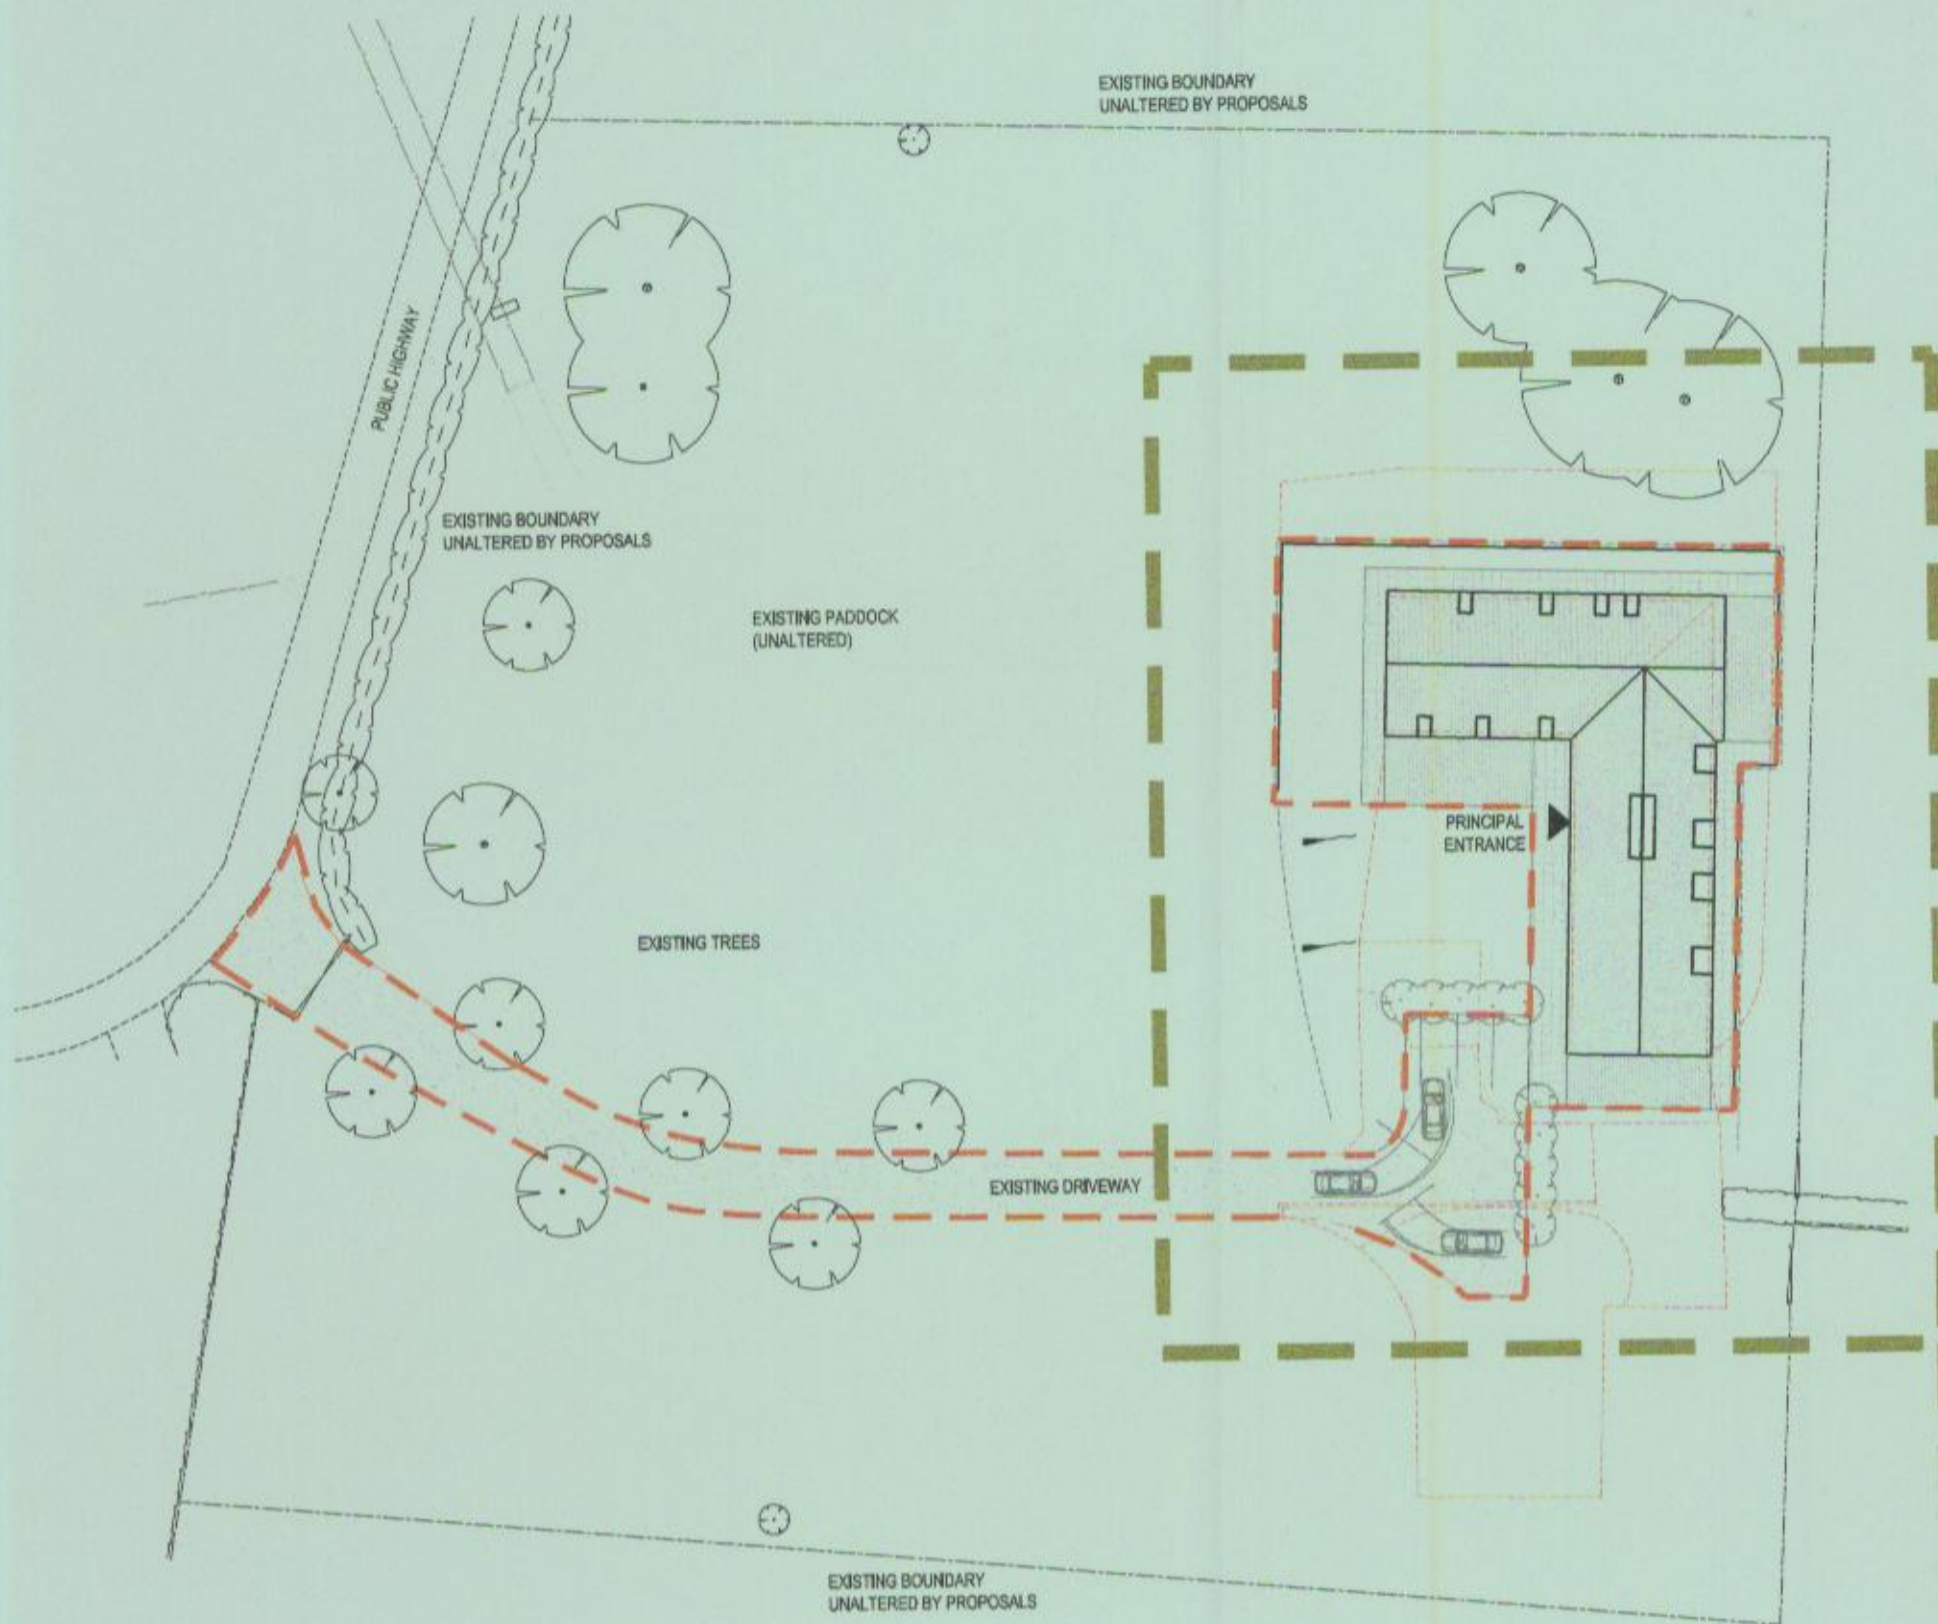

Site Plan 1:500

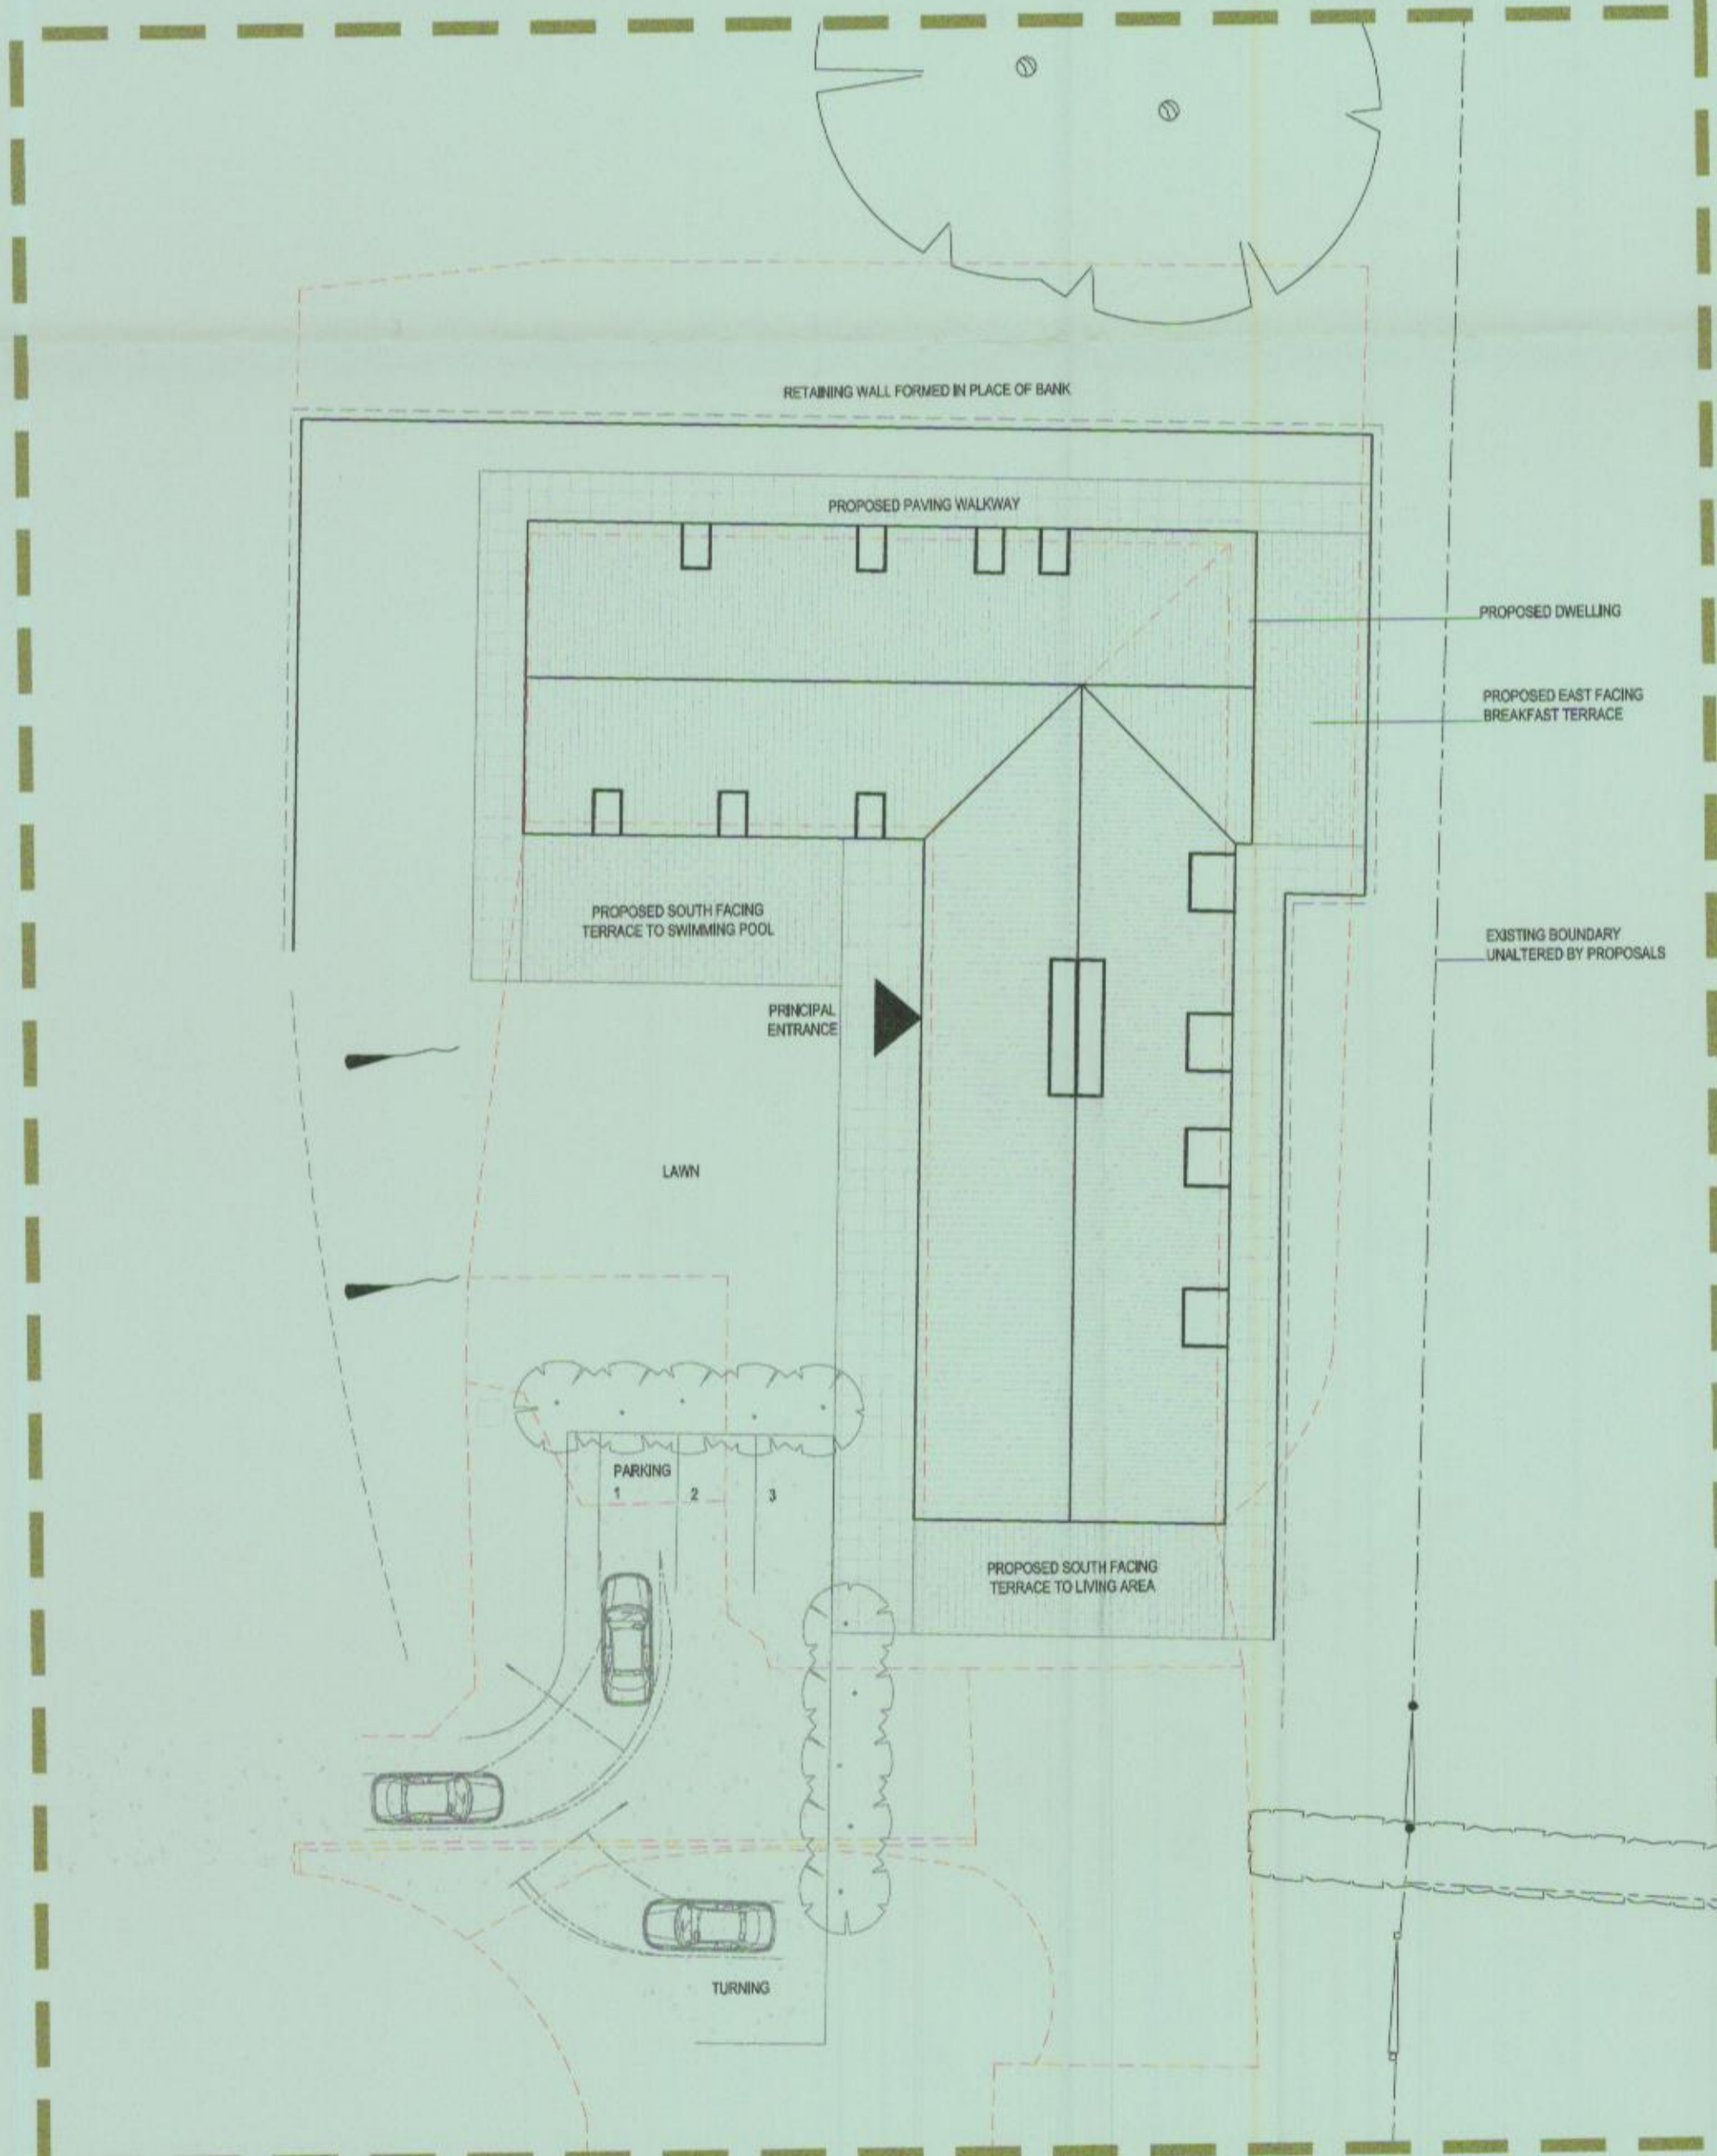

Site Plan 1:200

REVISION _____ DATE _____

PROJECT:
Barn Conversion
Bodicote, Banbury
CLIENT:
Mr and Mrs Bratt

DRAWING:
Site Plan Proposed

DRAWING NUMBER:
3528/24B

SCALE
1:200 & 500

DATE
Mar 2016

DRAWN
LVA

CHECKED



Roger Coy Partnership
Architects, Surveyors, Planning Consultants

Bricknell's Barn
32 Lime Avenue
Eydon
Daventry
Northamptonshire NN11 3PG
t: (01327) 260585 f: (01327) 262353
enquiries@rogercoy.co.uk

Roger Coy Partnership Ltd Reg. No. 8569981