



THIS DRAWING IS THE PROPERTY OF THE ARCHITECT AND IS NOT TO BE REPRODUCED OR TRANSMITTED IN ANY FORM OR BY ANY MEANS, ELECTRONIC OR MECHANICAL, INCLUDING PHOTOCOPYING, RECORDING, OR BY ANY INFORMATION STORAGE AND RETRIEVAL SYSTEM, WITHOUT THE WRITTEN PERMISSION OF THE ARCHITECT.

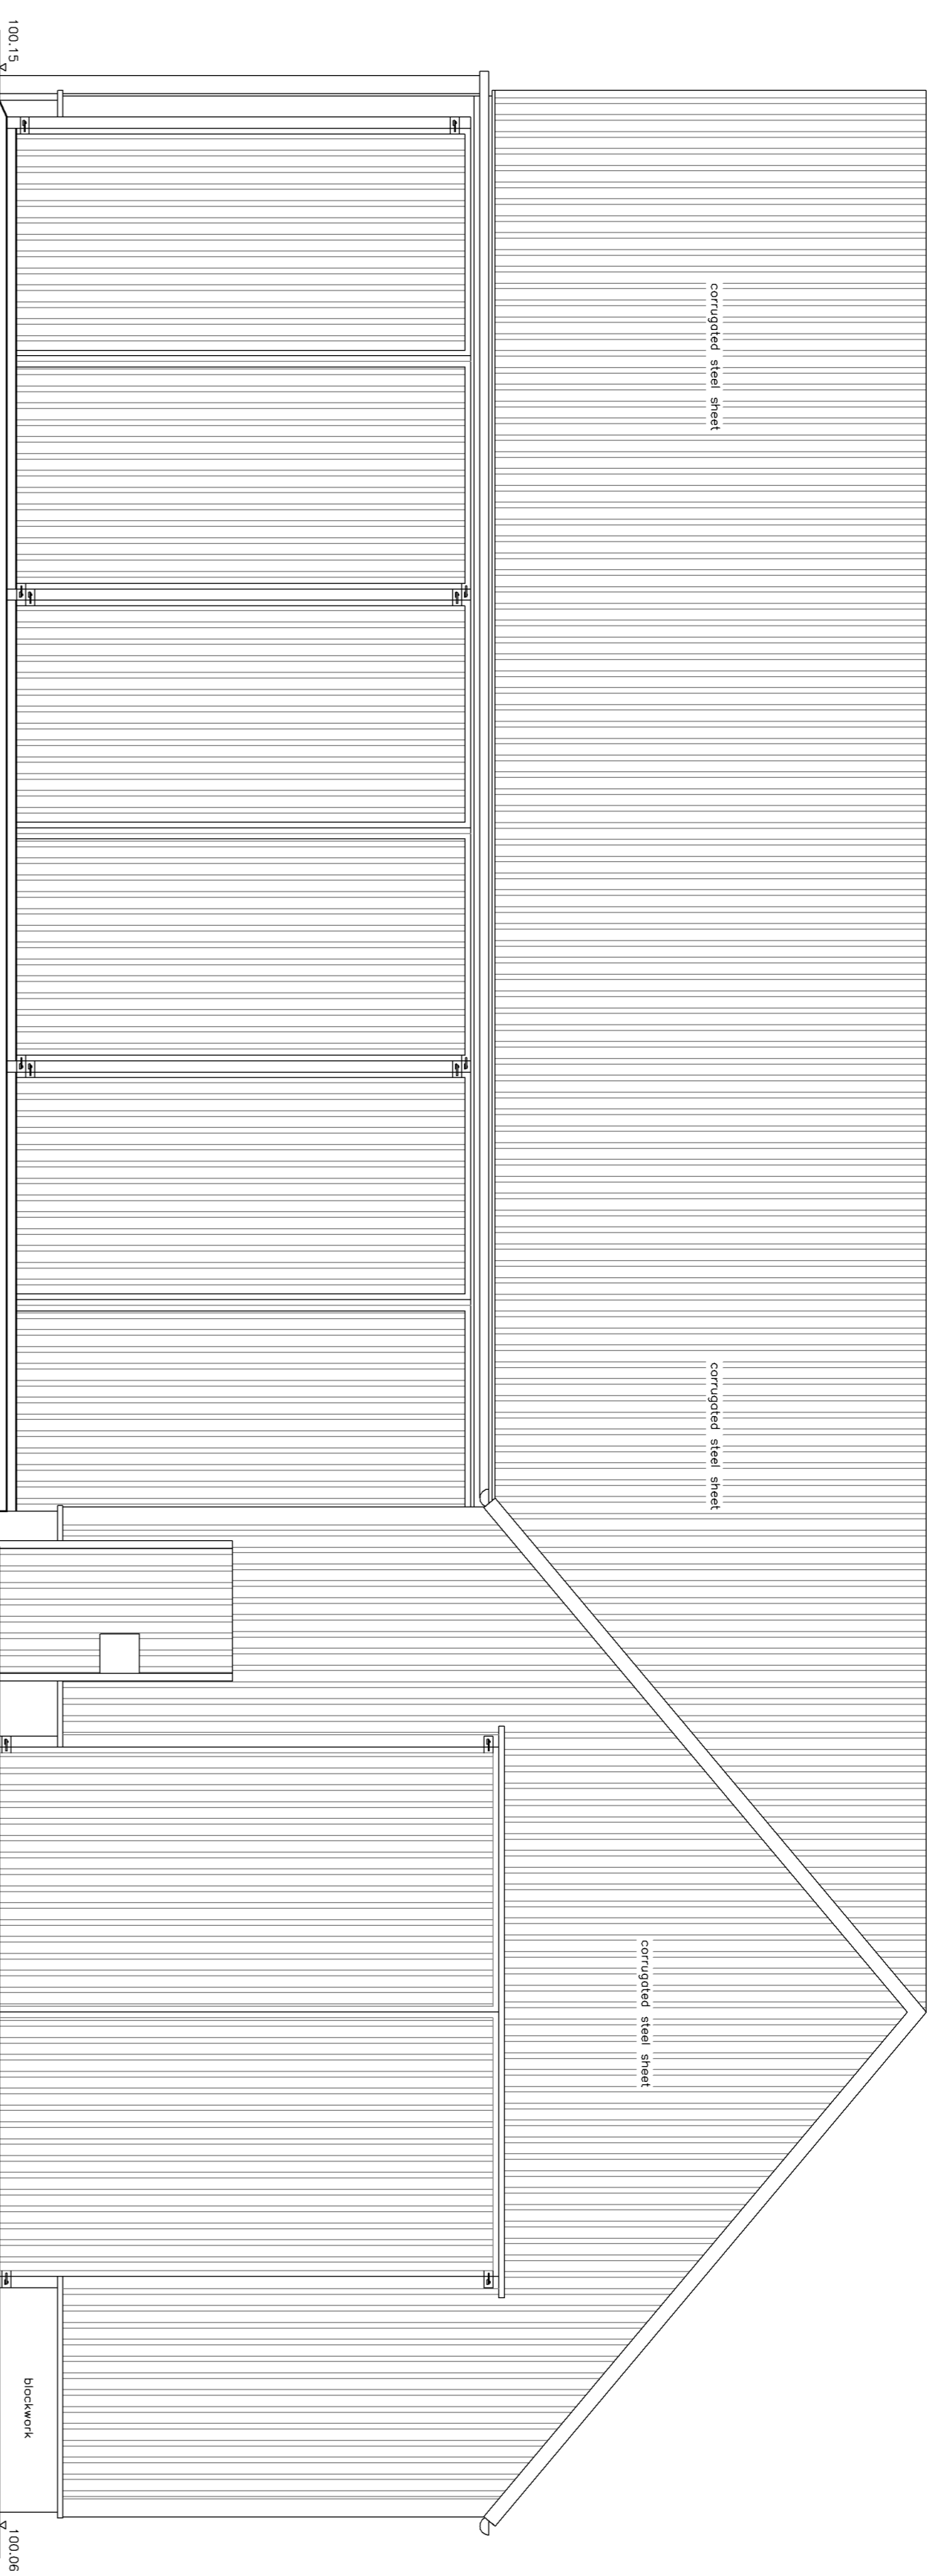

SOUTH ELEVATION

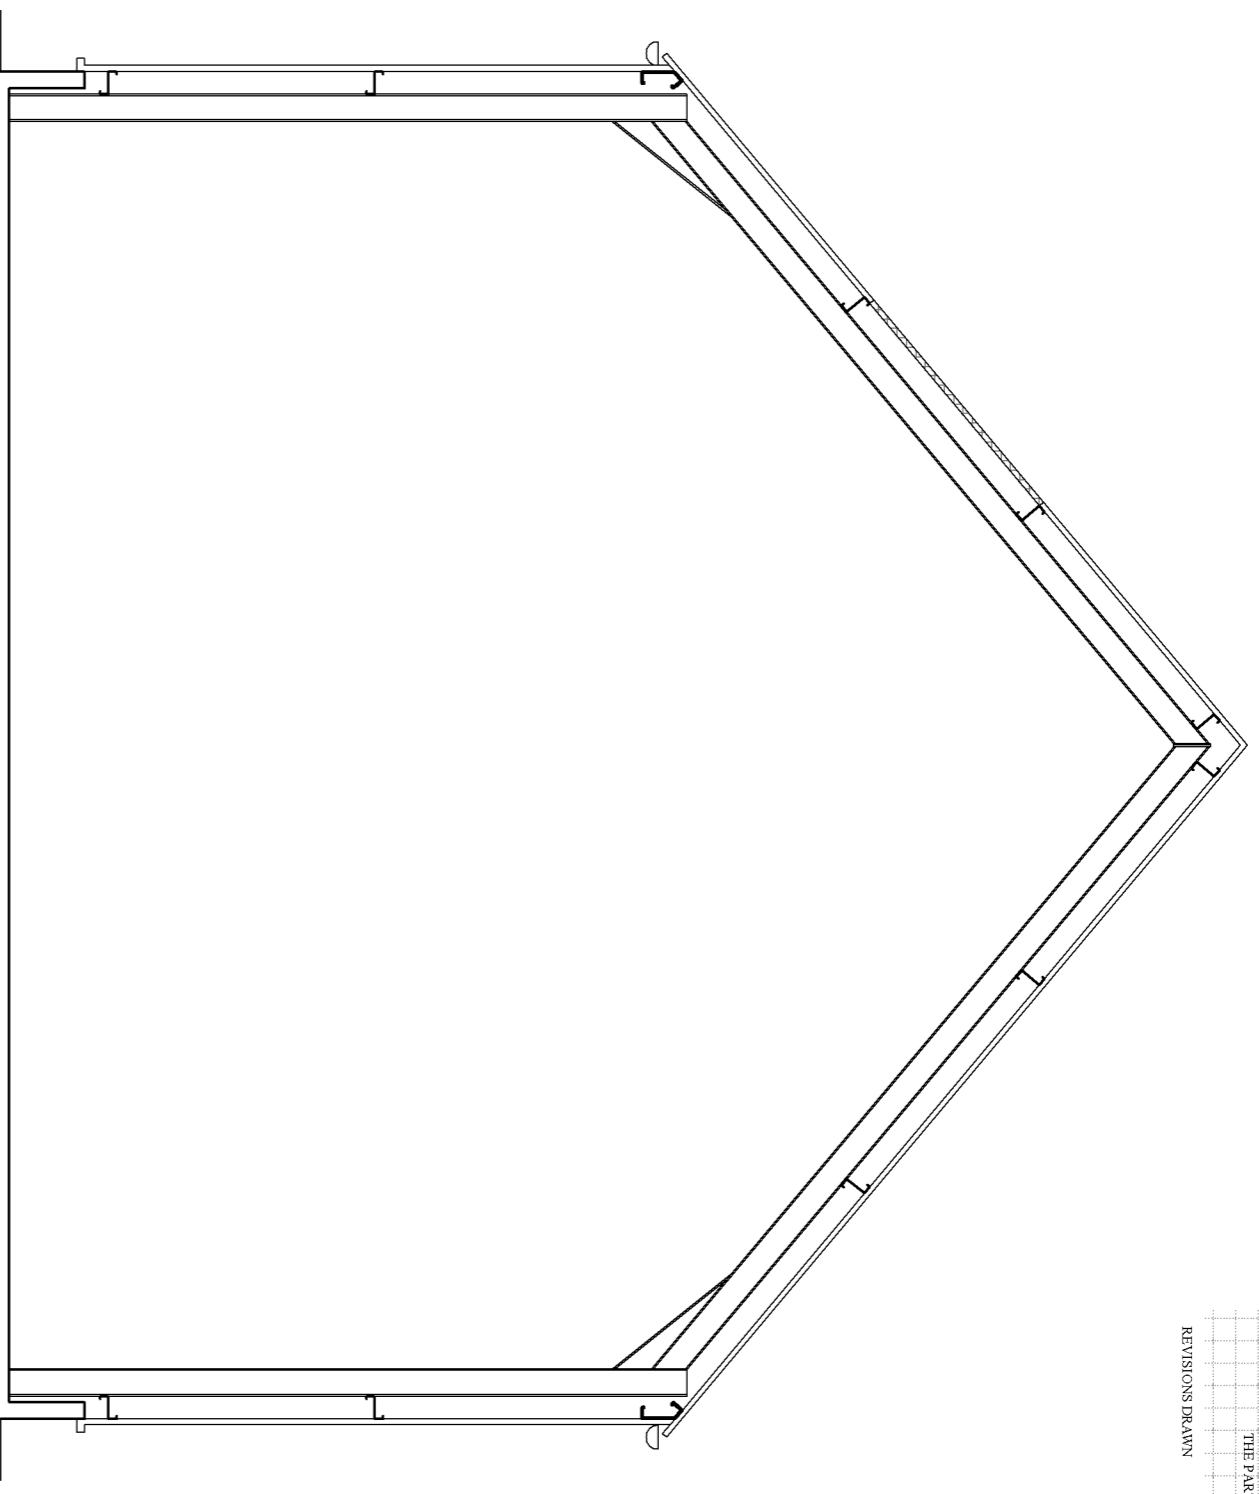


SECTION A-A



WEST ELEVATION

DATE: May 2014
 SCALE: 1:50 @ A1/L
 DRAWN BY: Sam Butler
 RELATION NUMBER: 3528/04

CLIENT: Mf Braul
 PROJECT ADDRESS: Bam Bivoham Grove Road Bodocoe Bambury
 PROJECT TYPE: Survey Drawing
 DRAWINGS: Elevations Sheet 2 of 2

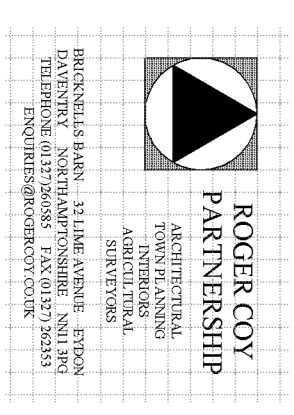

ROGER COY PARTNERSHIP
 ARCHITECTS
 100, 102, 104,1000