



THE CLIENT ACCEPTS RESPONSIBILITY FOR THE ACCURACY OF THE INFORMATION PROVIDED TO THE ENGINEER AND ARCHITECT AND FOR THE COMPLETION OF ALL NECESSARY PERMITS AND REGULATORY REQUIREMENTS. THE ENGINEER AND ARCHITECT SHALL NOT BE RESPONSIBLE FOR THE OMISSION OF ANY INFORMATION OR FOR THE OMISSION OF ANY INFORMATION FROM THE DRAWINGS.


DATE

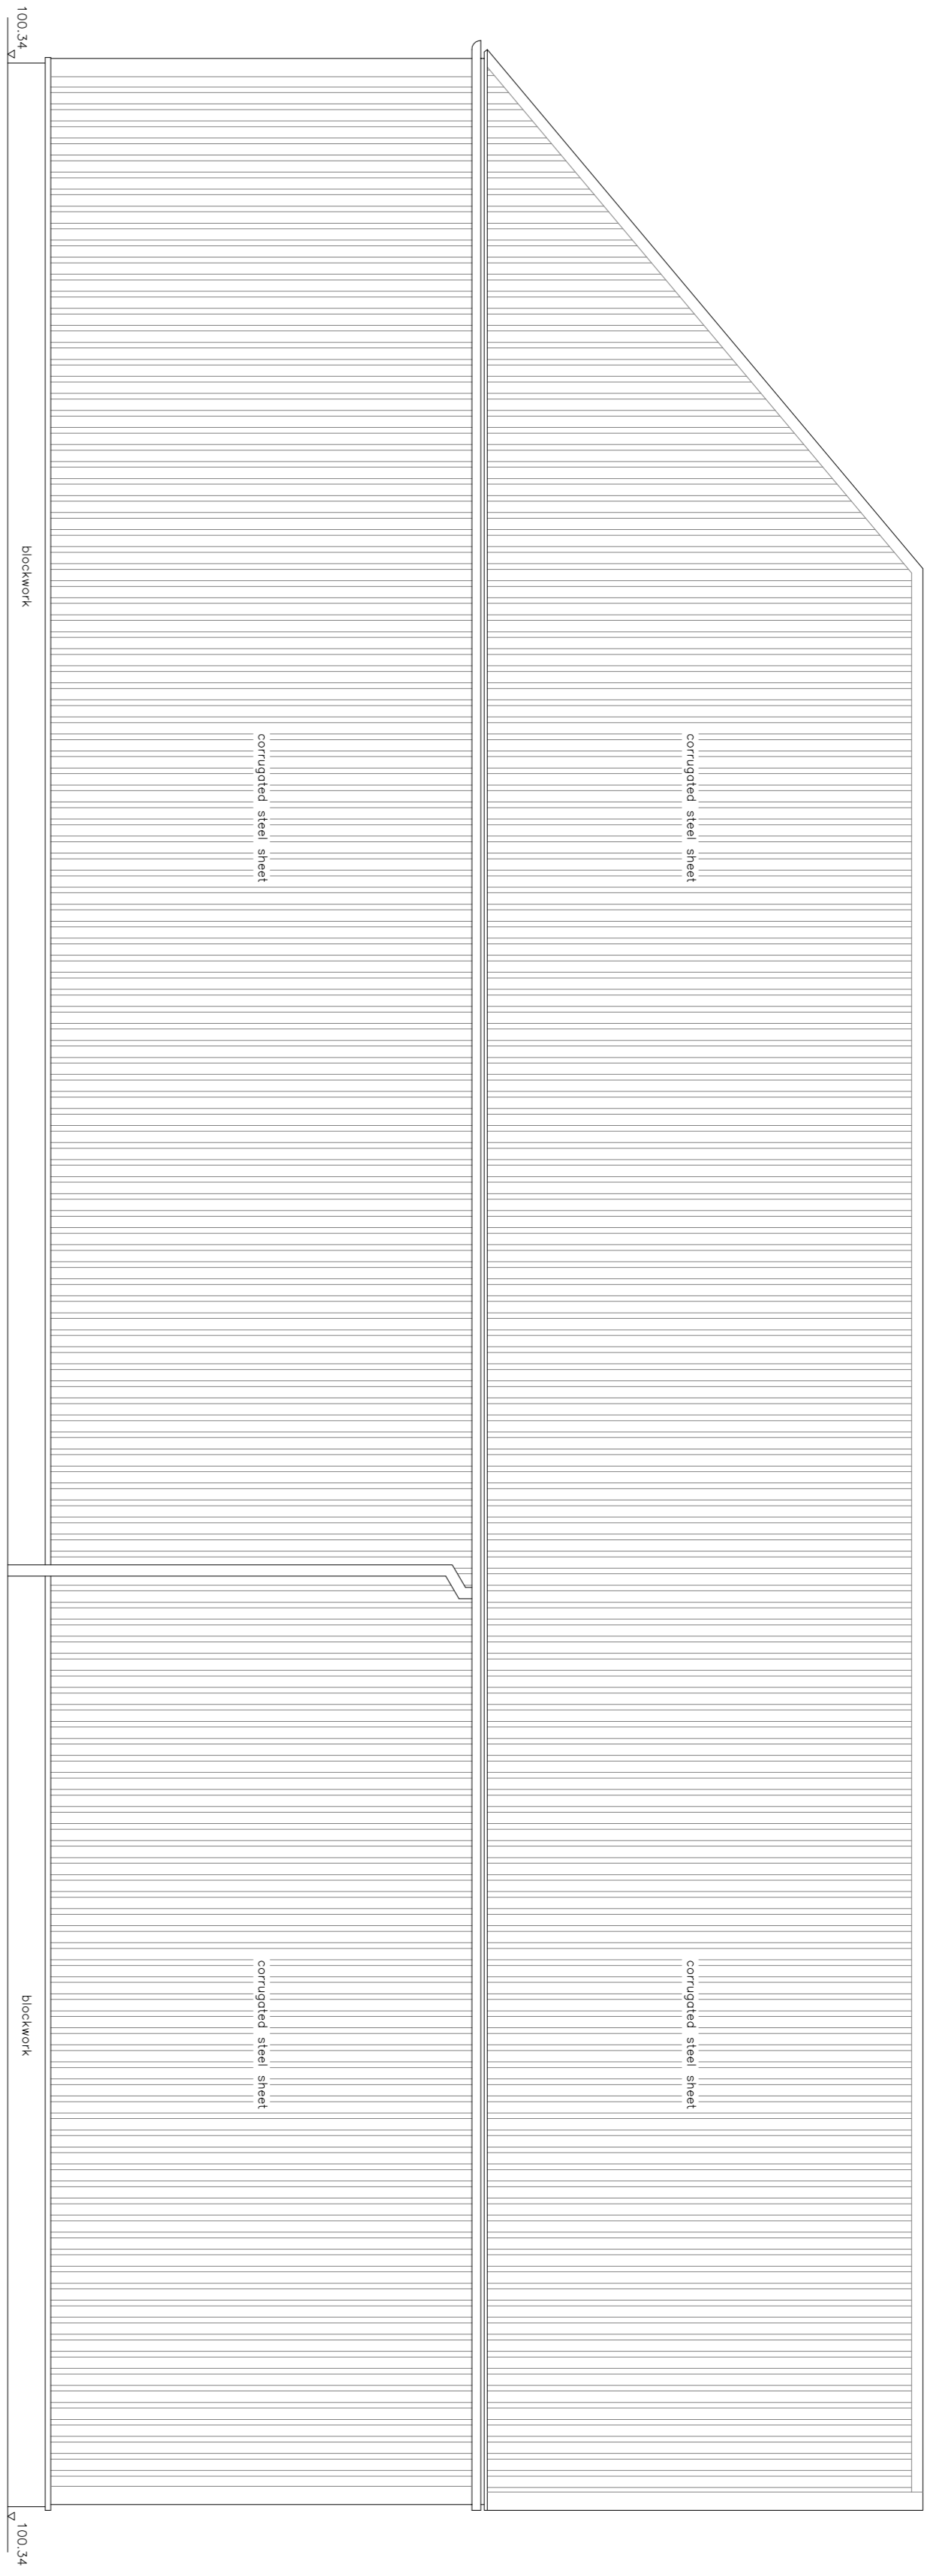

# NORTH ELEVATION

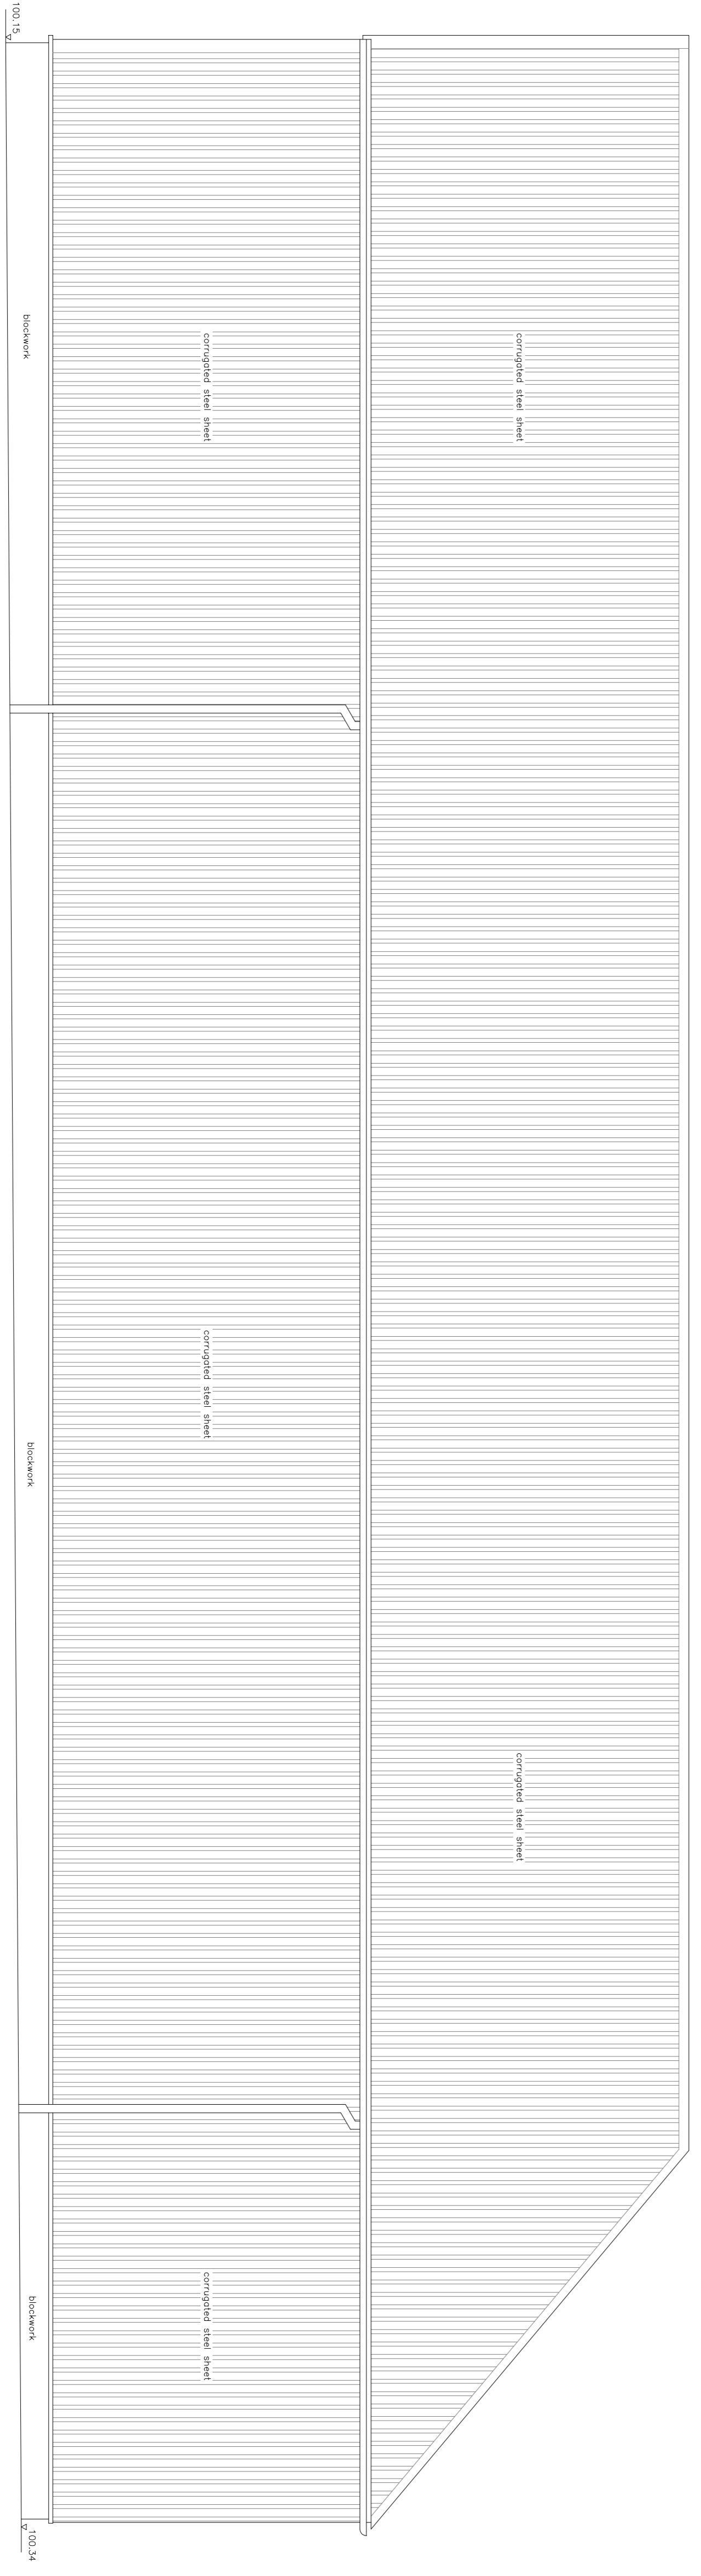

# EAST ELEVATION

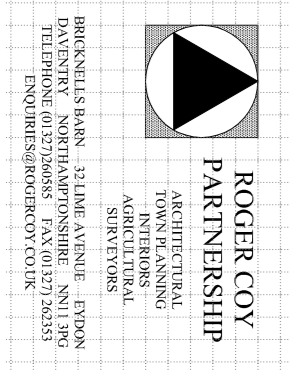

**ROGER COY PARTNERSHIPS**  
 ARCHITECTS  
 100.15  
 100.24  
 100.15  
 100.24

CLIENT  
**MF Bratt**  
 PROJECT ADDRESS  
**Bam  
 Bloxham Grove Road  
 Bodocote  
 Banbury**  
 PROJECT TYPE  
**Survey Drawing**

DRAWINGS  
**Elevations**  
 Sheet 1 of 2

SCALE  
**1:50 @ A11**

DATE  
**May 2014**

DRAWING NUMBER  
**3528/03**