



THE CONTRACTOR IS RESPONSIBLE FOR CHECKING ALL DIMENSIONS ON SITE. ANY DISCREPANCY SHOULD BE REPORTED TO THE CONSULTANT PRIOR TO COMMENCEMENT OF ANY WORKS.
IT IS THE CONTRACTOR'S RESPONSIBILITY TO DETERMINE THE LOCATION OF ALL UNDERGROUND SERVICES.
THIS DRAWING IS COPYRIGHT AND IS NOT TO BE REPRODUCED WITHOUT WRITTEN CONSENT OF THE PARTNERSHIP.

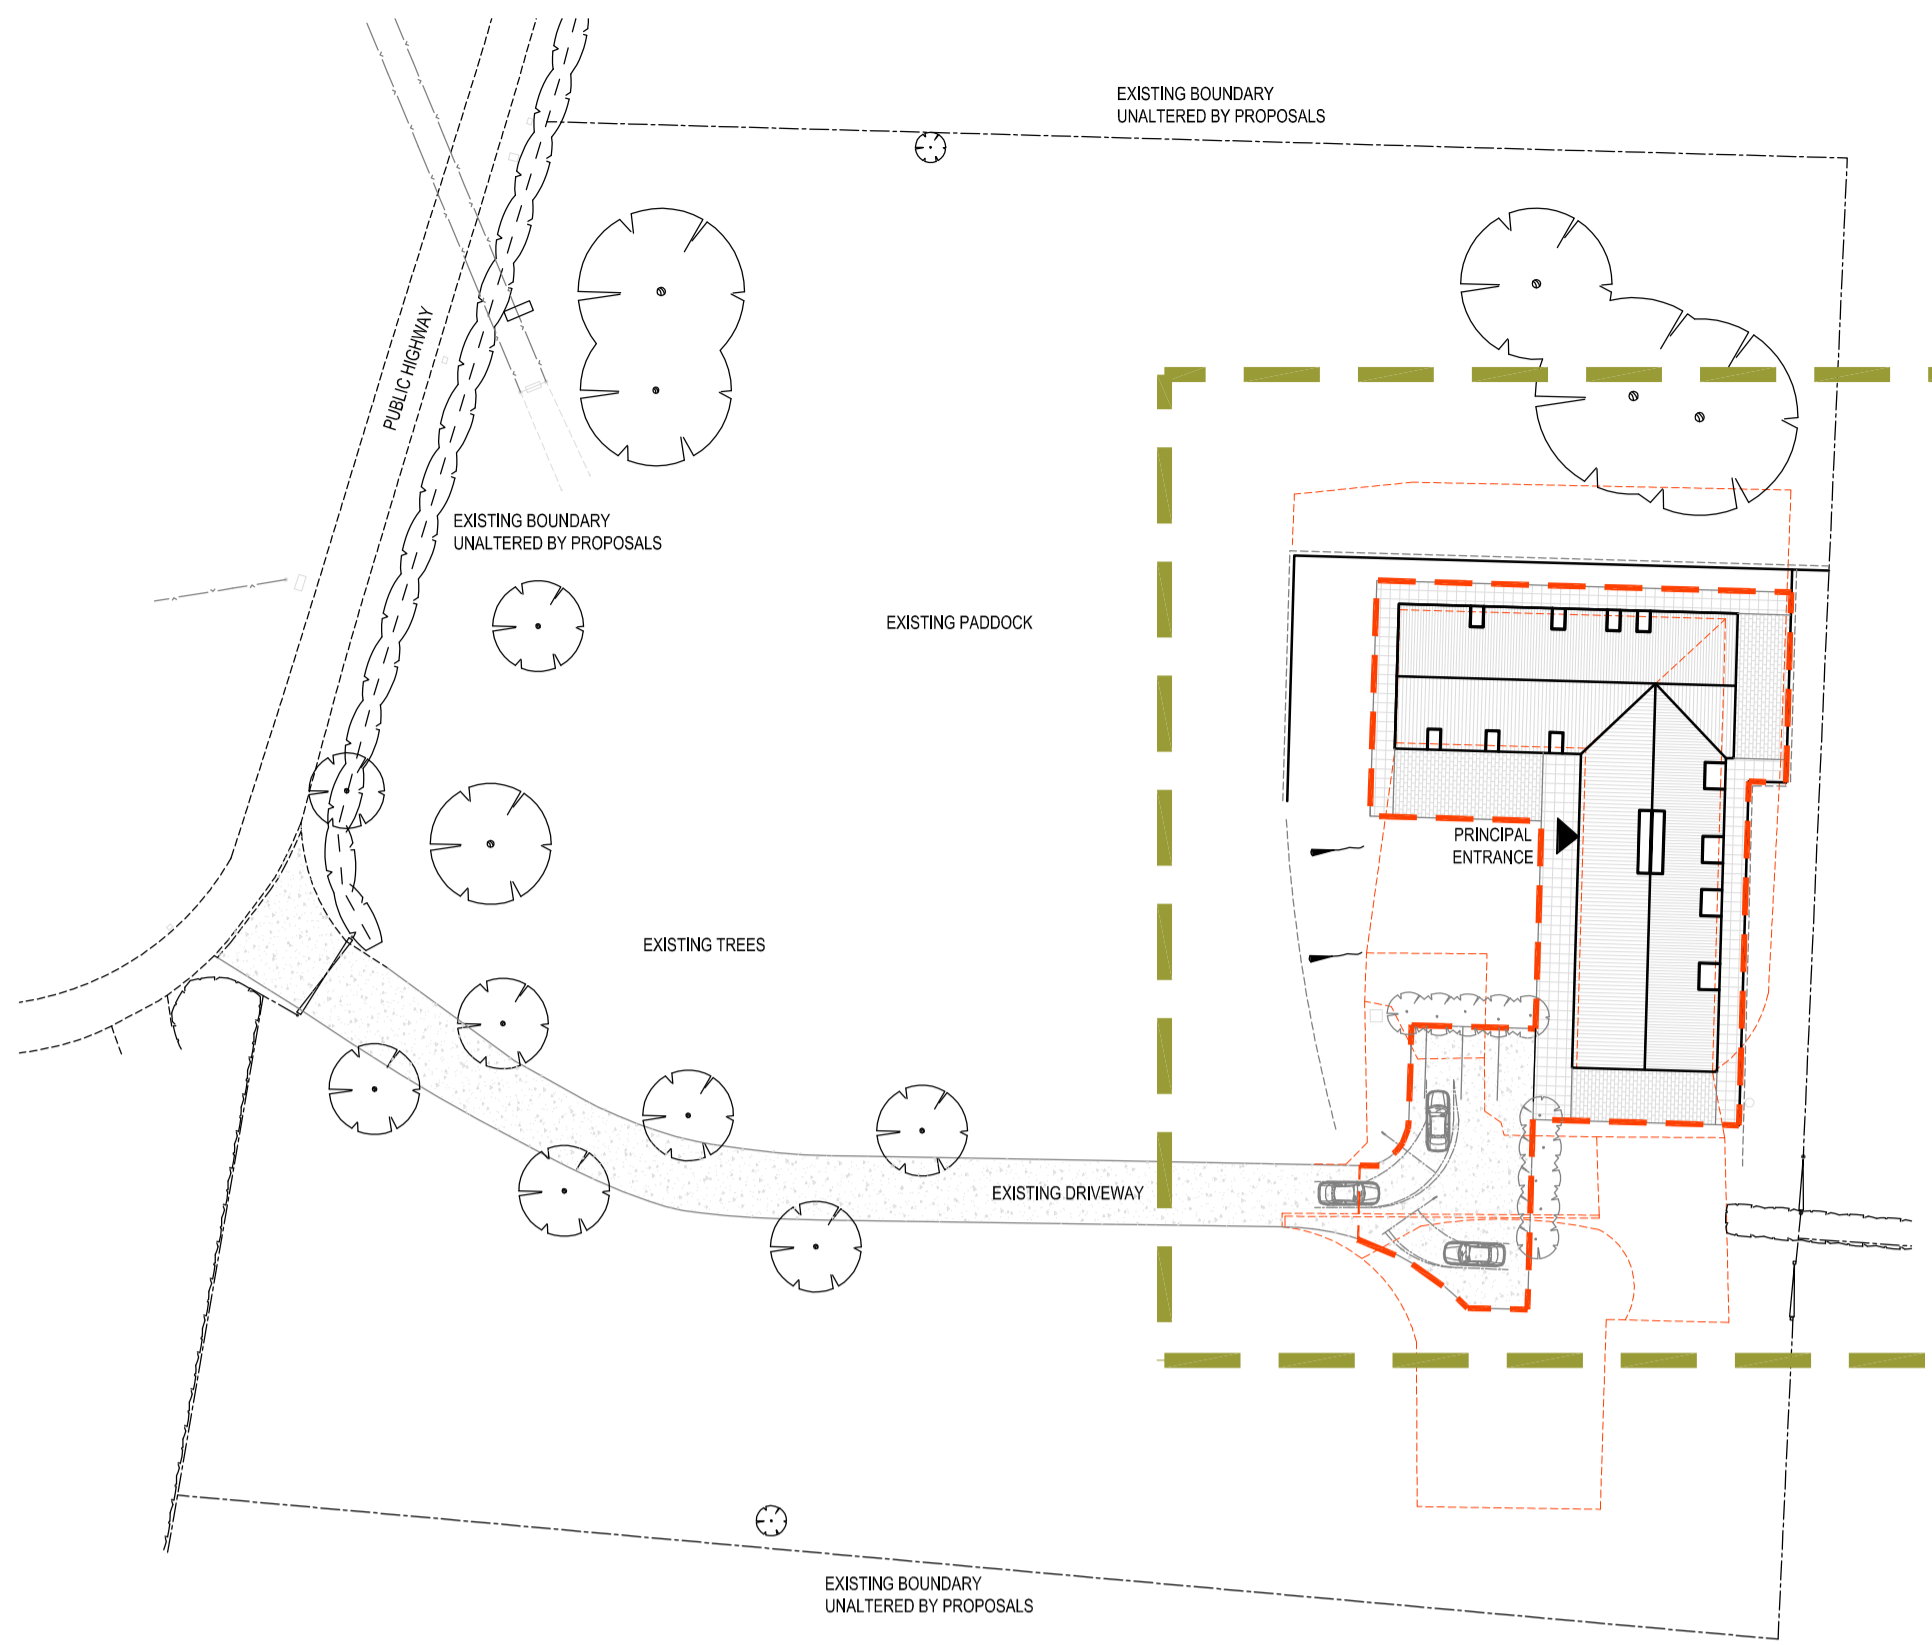

Site Plan 1:500

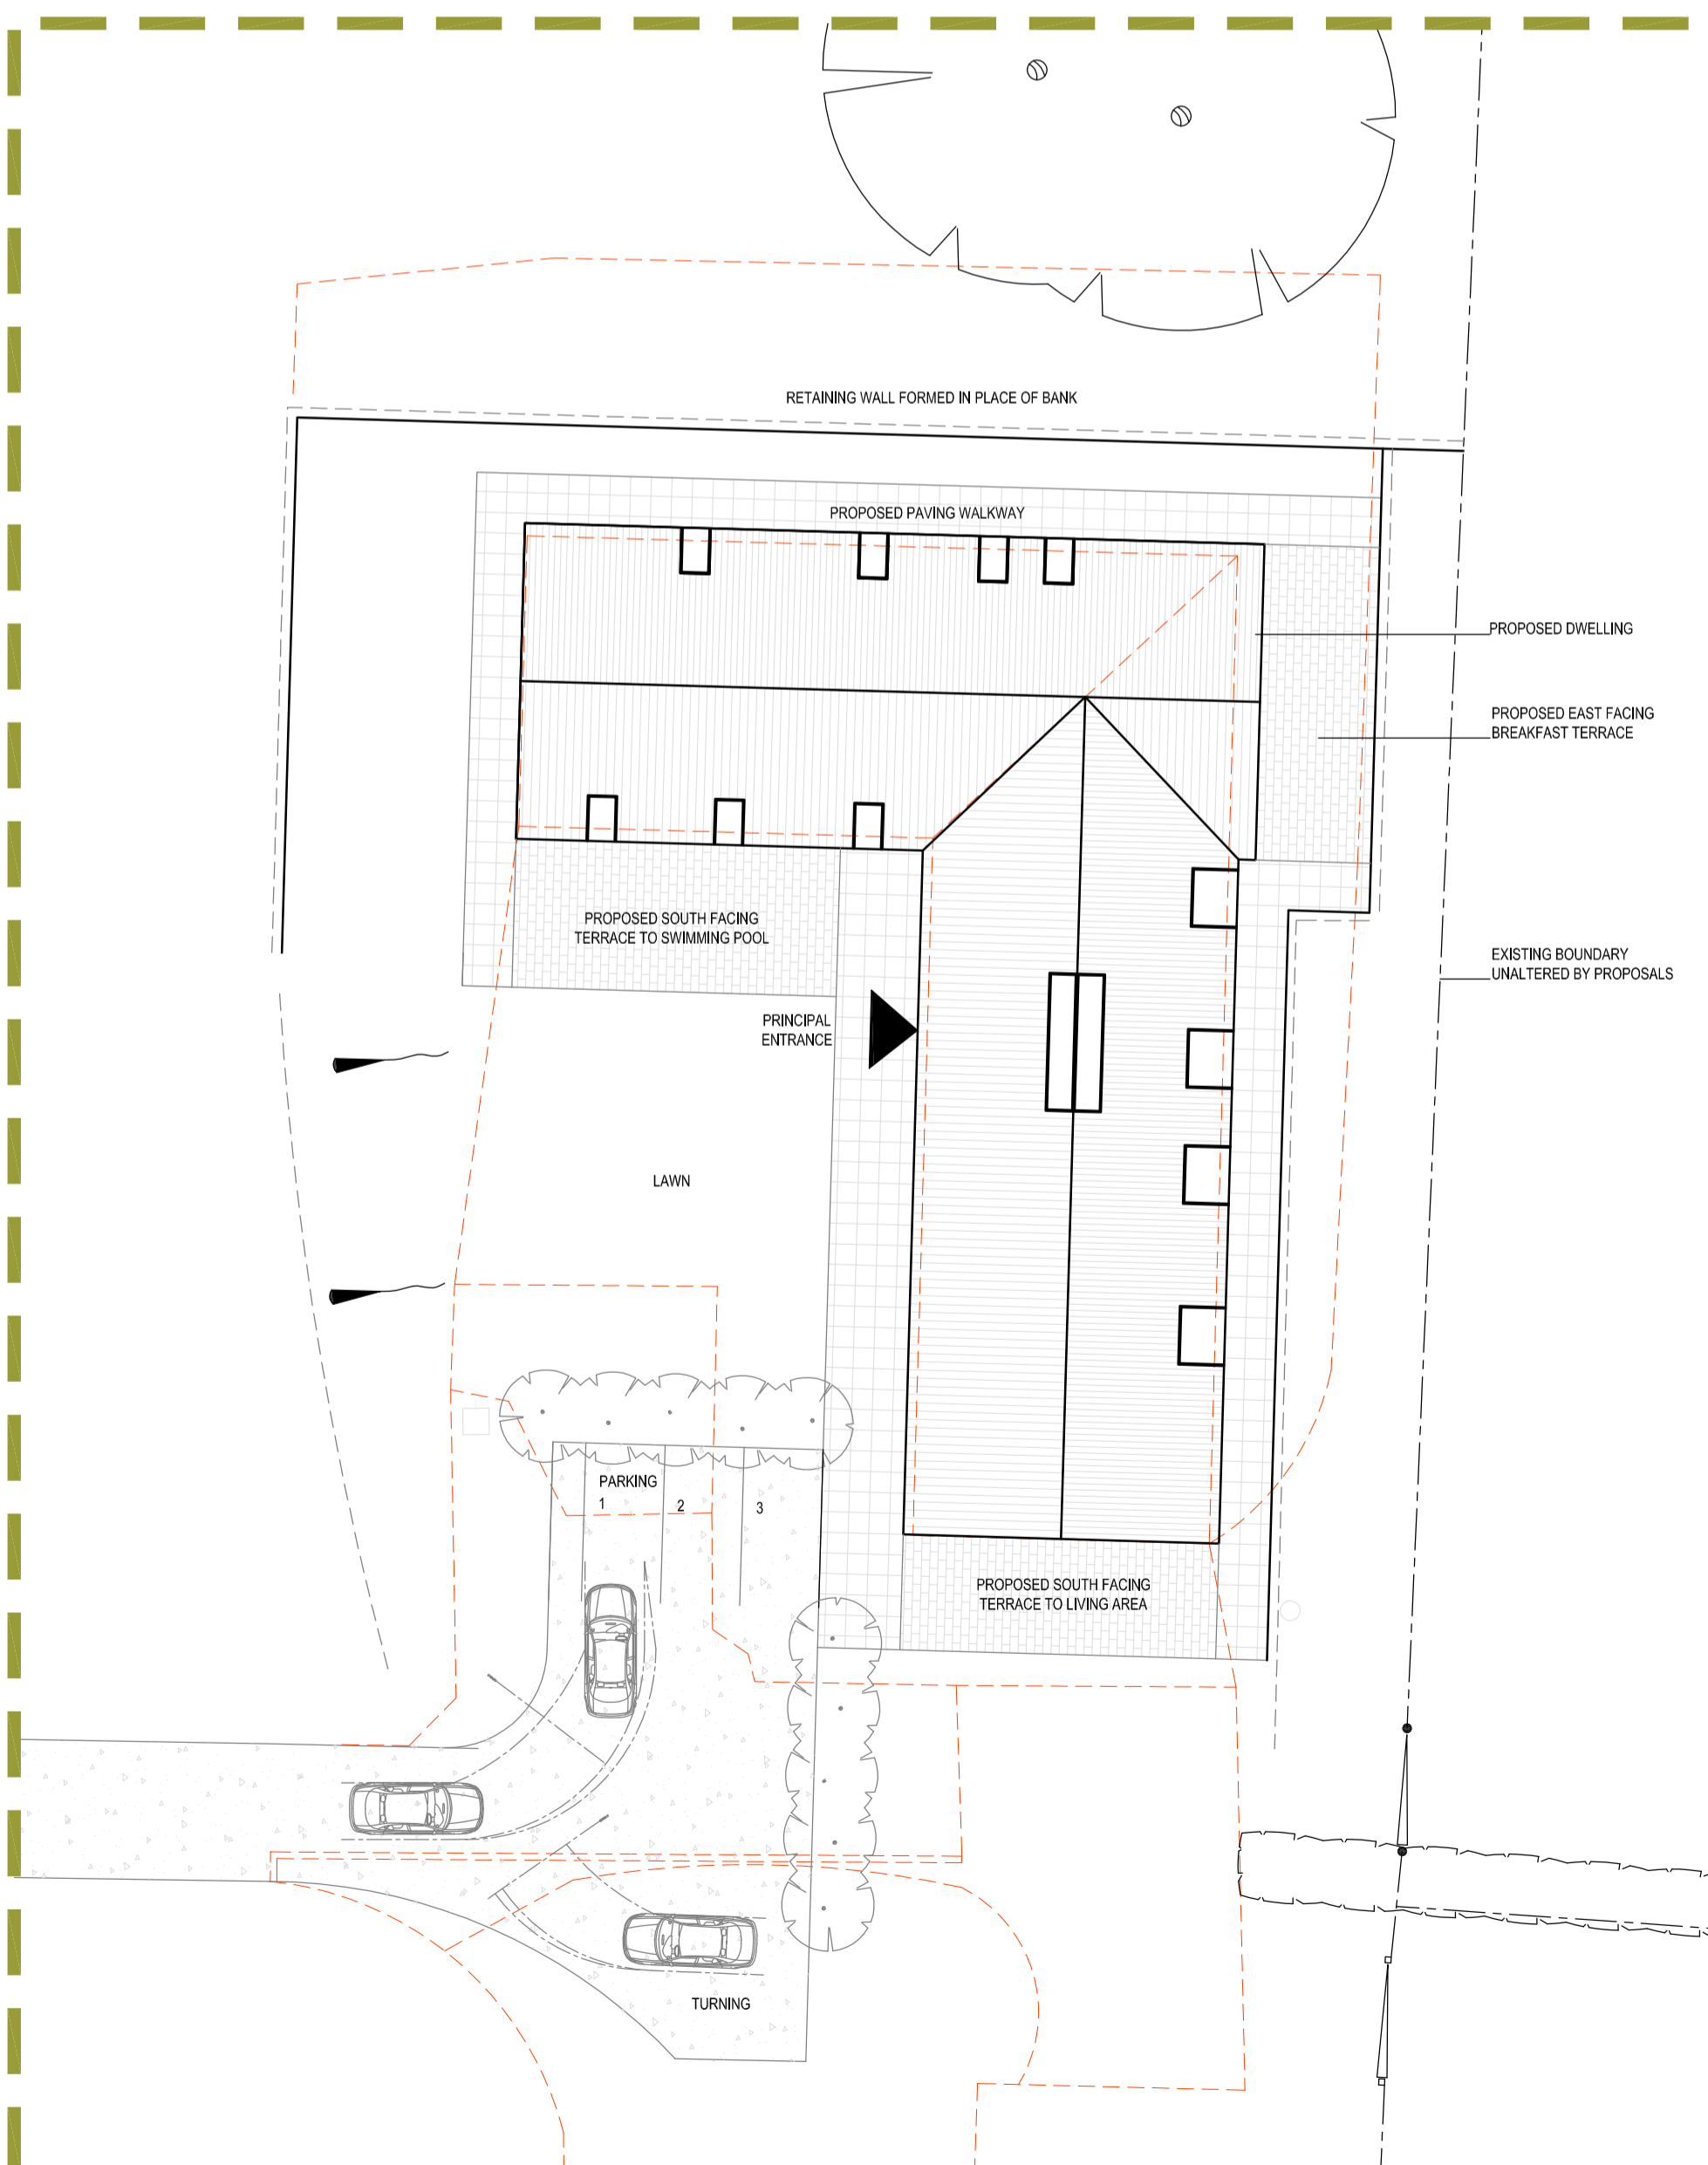

Site Plan 1:200

REVISION _____ DATE _____

PROJECT:
**Barn Conversion
Bodicote, Banbury**

CLIENT:
Mr and Mrs Bratt

DRAWING:
Site Plan Proposed


DRAWING NUMBER:
3528/24A

SCALE
1:200 & 500


DATE
Mar 2016

DRAWN
LVA

CHECKED

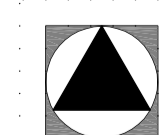

**Roger Coy
Partnership**

 

Architects, Surveyors, Planning Consultants

Bricknells Barn
32 Lime Avenue
Eydon
Daventry
Northamptonshire NN11 3PG
t: (01327)260585 f: (01327) 262353
enquiries@rogercoy.co.uk

Roger Coy Partnership Ltd Reg. No. 8569981