



First Floor plan @ 1:100

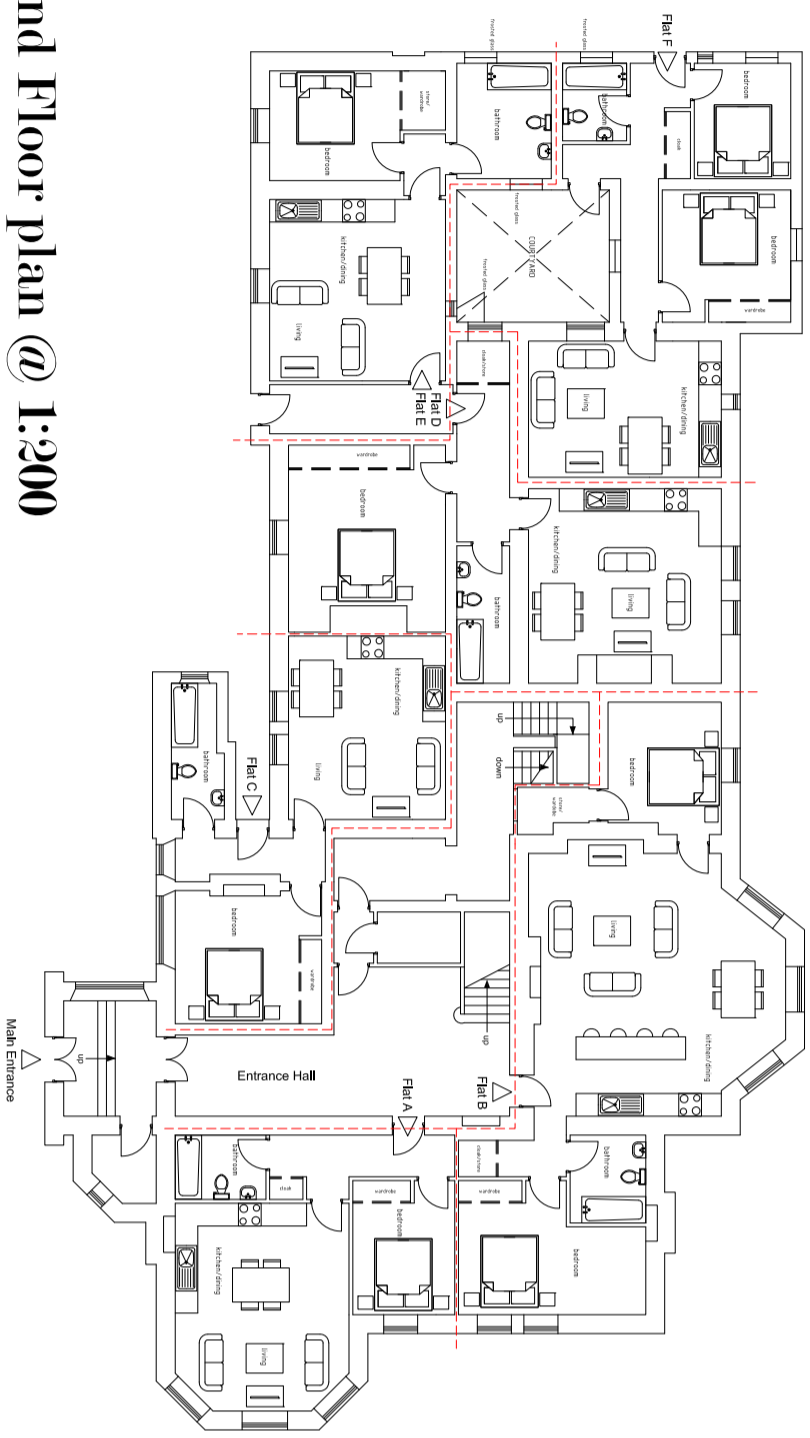

Ground Floor plan @ 1:200

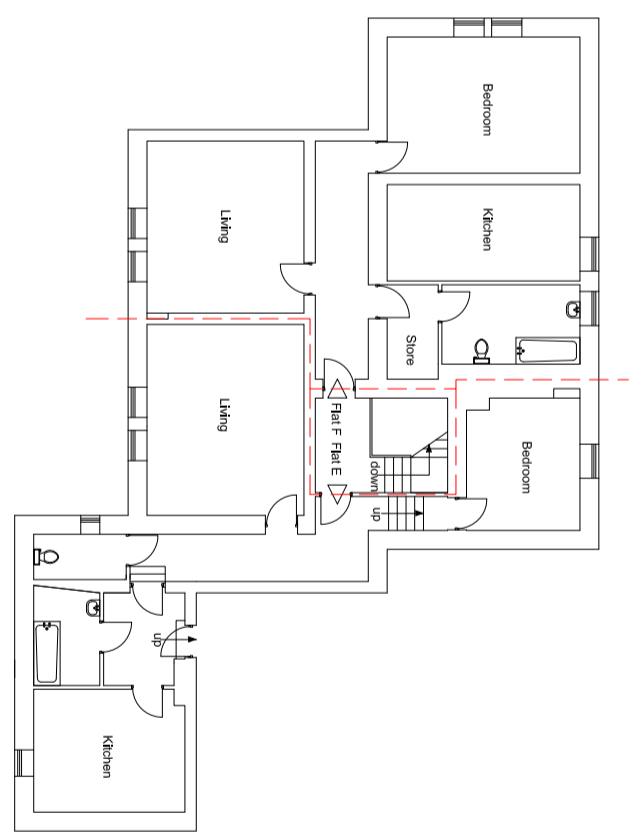

Second Floor plan @ 1:200

Rev	Date	Description

Asset Max Ltd.
 155, CHEVY ROAD
 BOLT HOLE
 BUCKINGHAMSHIRE, UK
 TEL: 01295 30333
 EMAIL: DESIGN@ASSETMAX.CO.UK

Project: Codefield House Banbury

Drawing: Existing Floor Plans

Scale: 1:100, 1:200

Drawing Number: 014.201

Date: 07.2016

© Asset Max Ltd. This drawing and any design herein is the copyright, trade mark and/or registered design of Asset Max Ltd. All rights reserved. No part of this drawing may be reproduced without the prior written consent of the copyright owner.