



PRE-EXISTING PART FRONT ELEVATION

Scale 1:50

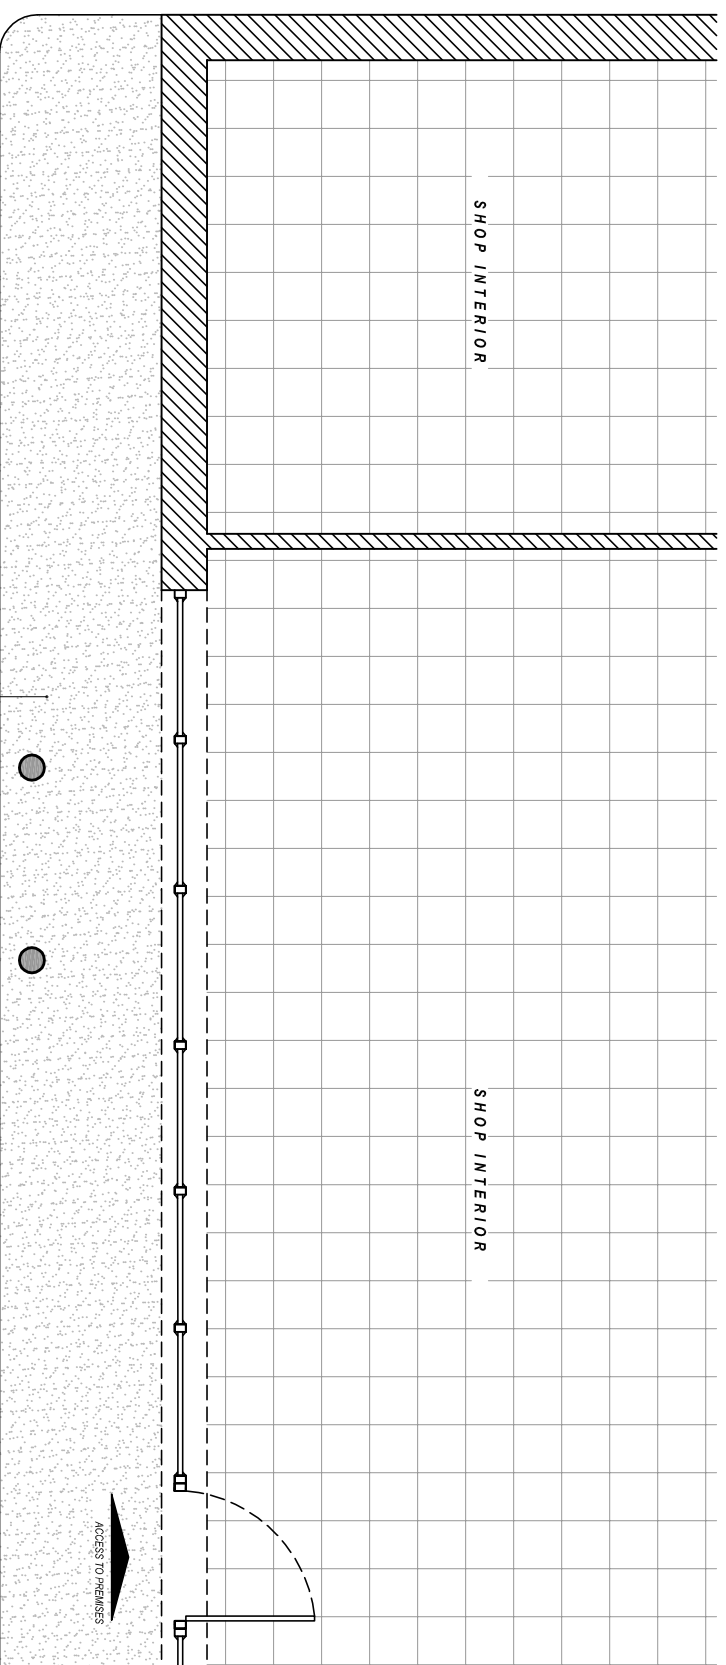

PRE-EXISTING PART PLAN

Scale 1:50

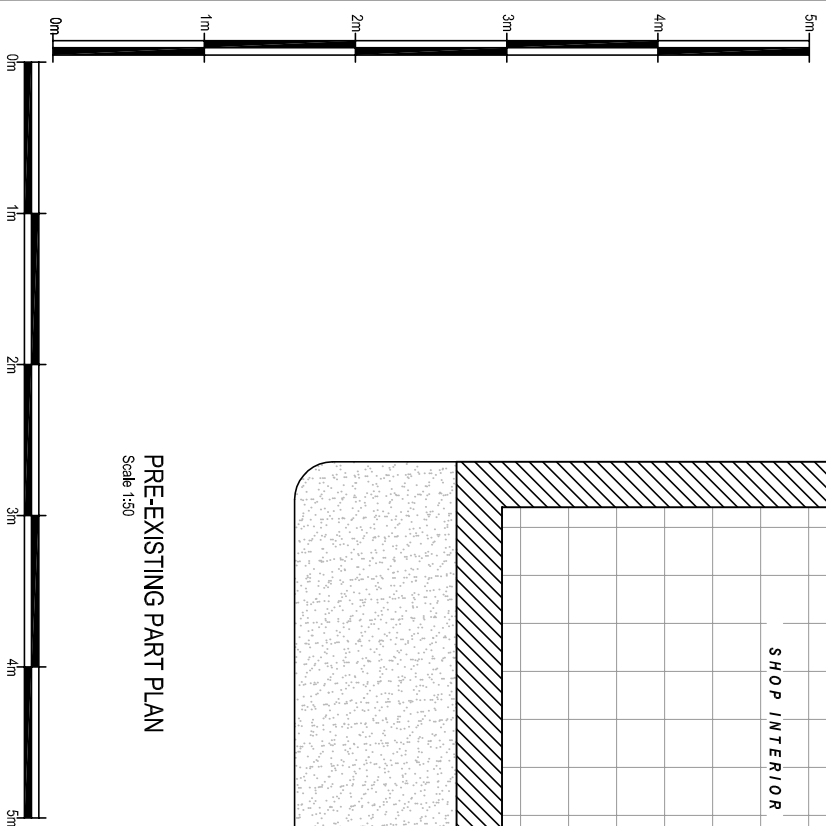

Date:

Comments:

By:

GENERAL NOTES:

1) All dimensions in millimeters unless otherwise stated.

Site:

EURO GARAGE BANBURY

Oxford Road,  
Bodicole,  
Banbury,  
OX15 4AB

Drawing Title:

Pre-Existing Elevation and Plan

Ref: NM-08-2016-20-1

Date: 07-08-2016

Rev:

Scale: 1:50

Paper: A3

Date Rev: