



RURAL EDGE

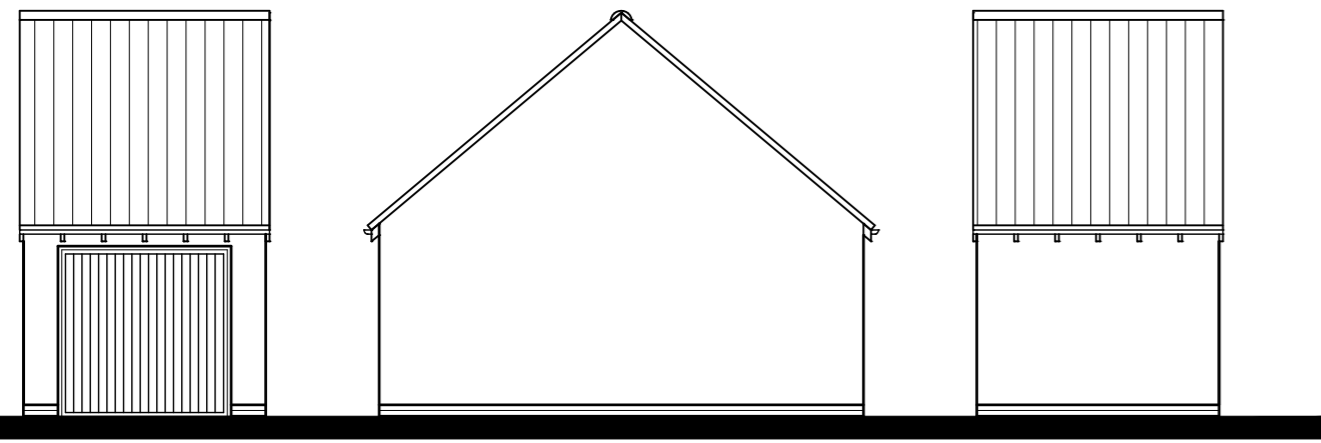


FRONT ELEVATION SIDE ELEVATION REAR ELEVATION

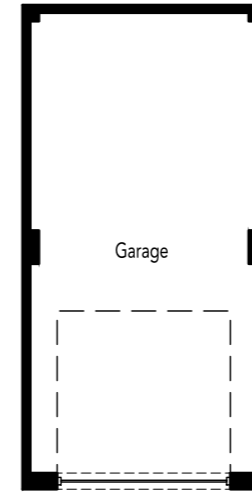


PLAN


DOUBLE GARAGE

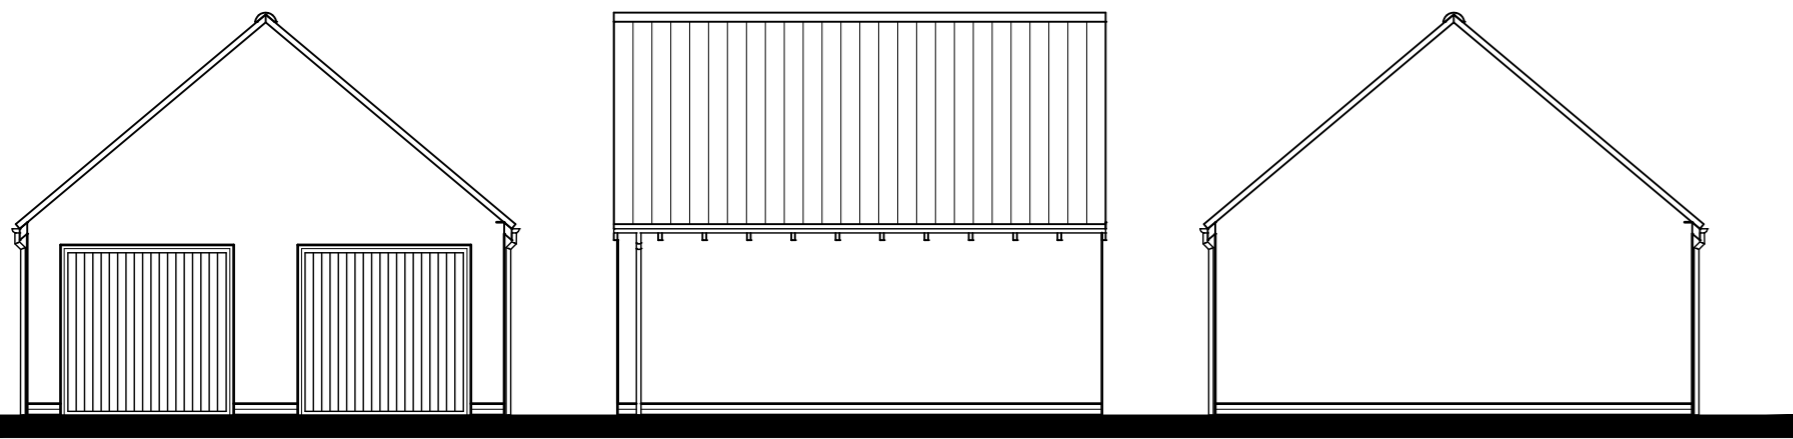


FRONT ELEVATION SIDE ELEVATION REAR ELEVATION

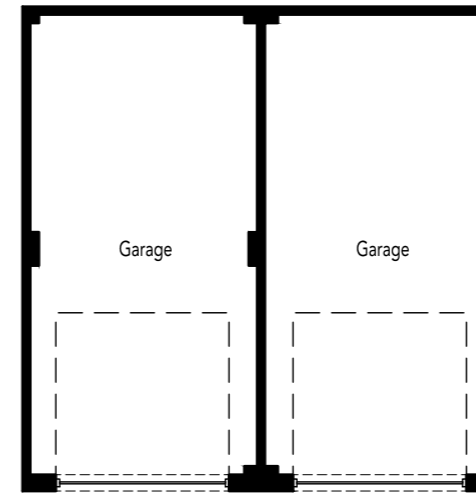

PLAN

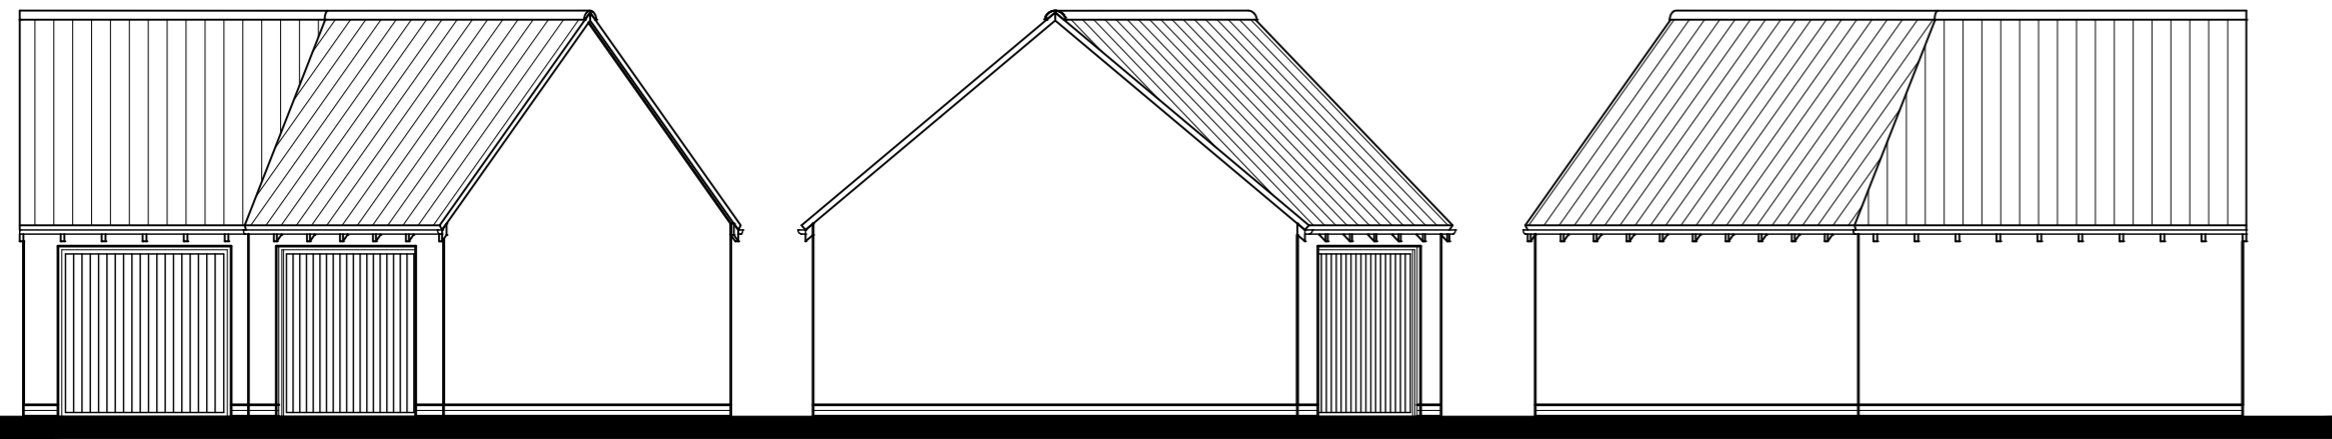


FRONT ELEVATION SIDE ELEVATION REAR ELEVATION

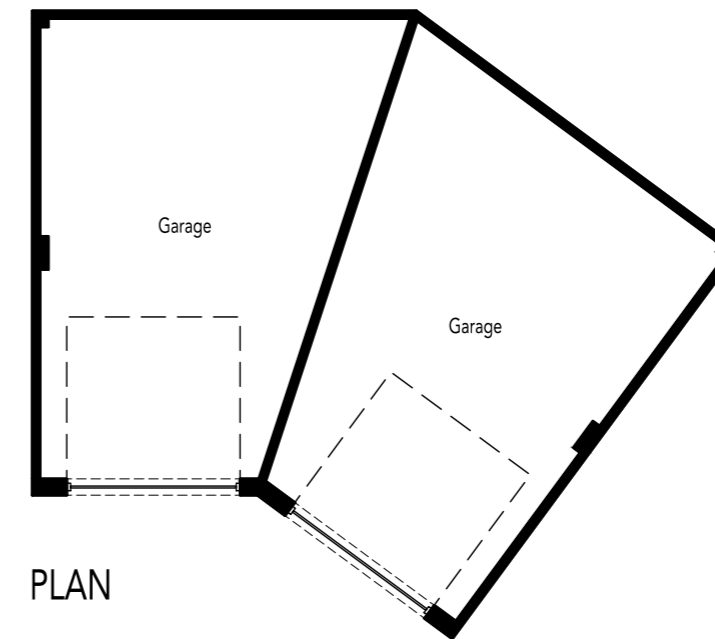


PLAN

TRIPLE GARAGE

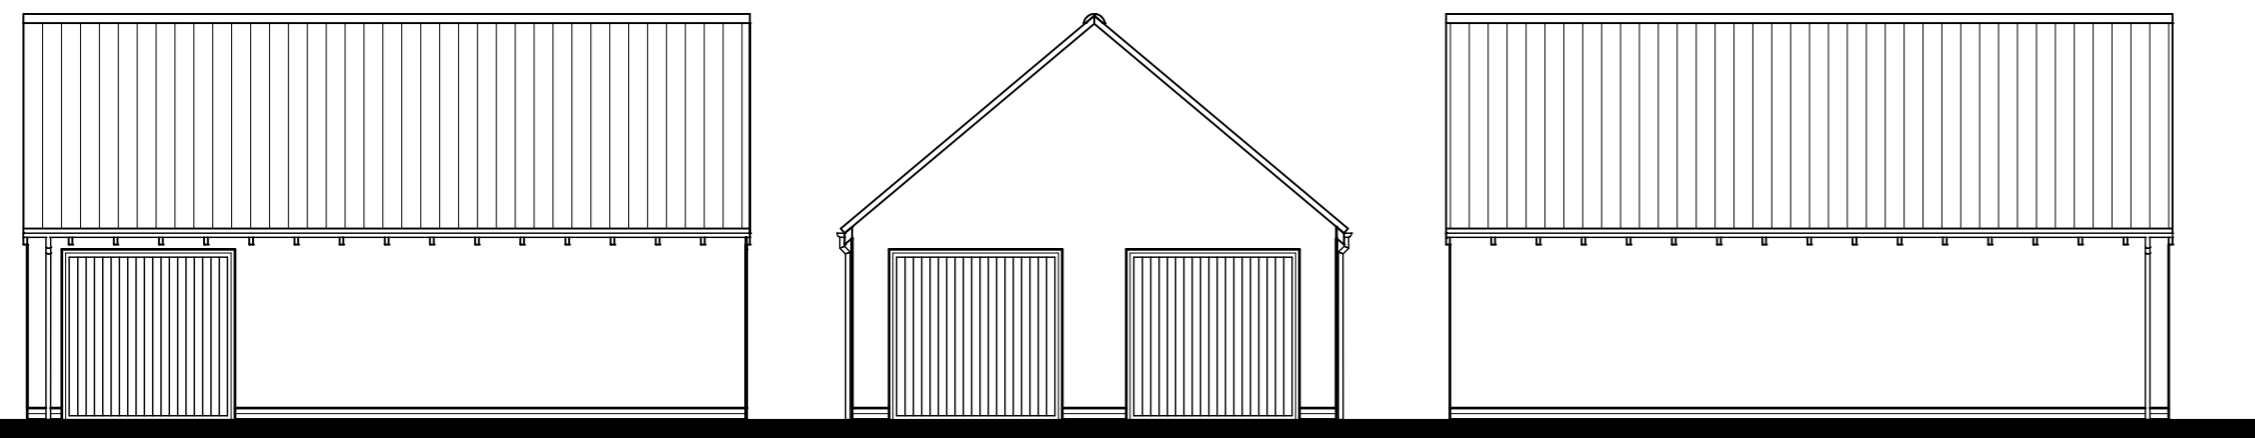

FRONT ELEVATION SIDE ELEVATION REAR ELEVATION

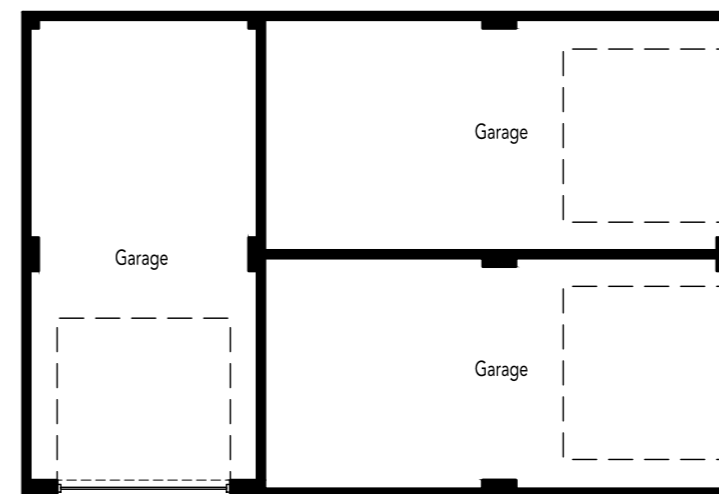

PLAN



REVISIONS:

N.B. For facing & Roofing Materials please refer to the Materials Layout Drg. No. 0521-PH4-5B-108.
For personnel door locations please refer to the External Works Layout Drg. No. 0521-PH4-5B-104.