






WEST ELEVATION

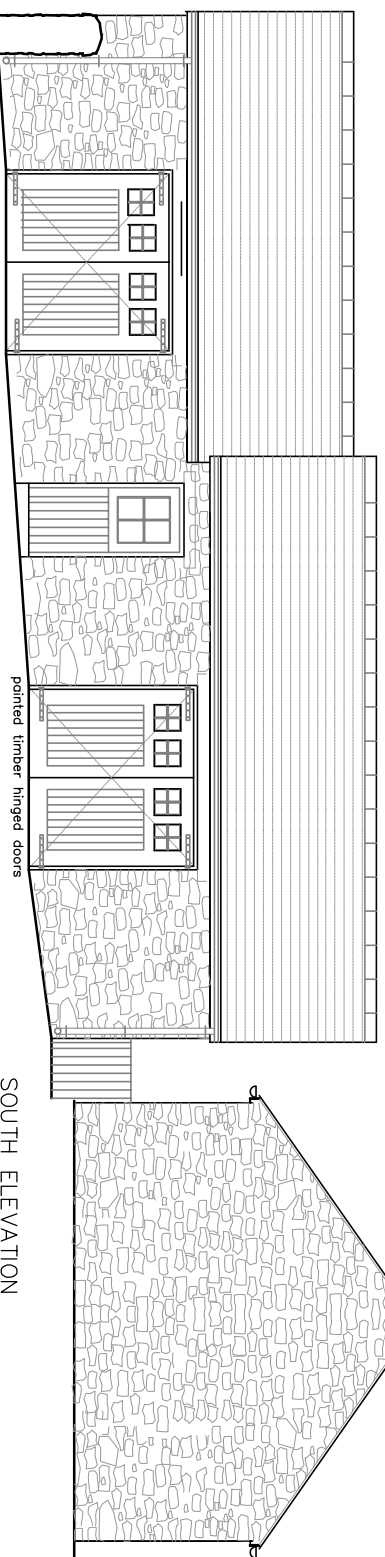


SOUTH ELEVATION

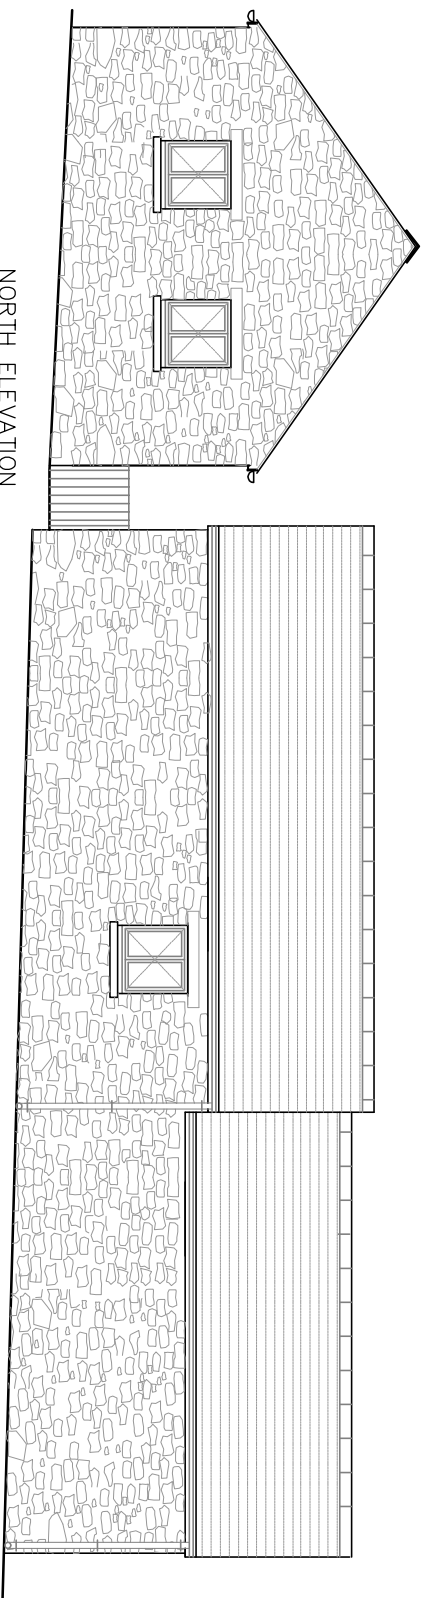

NORTH ELEVATION

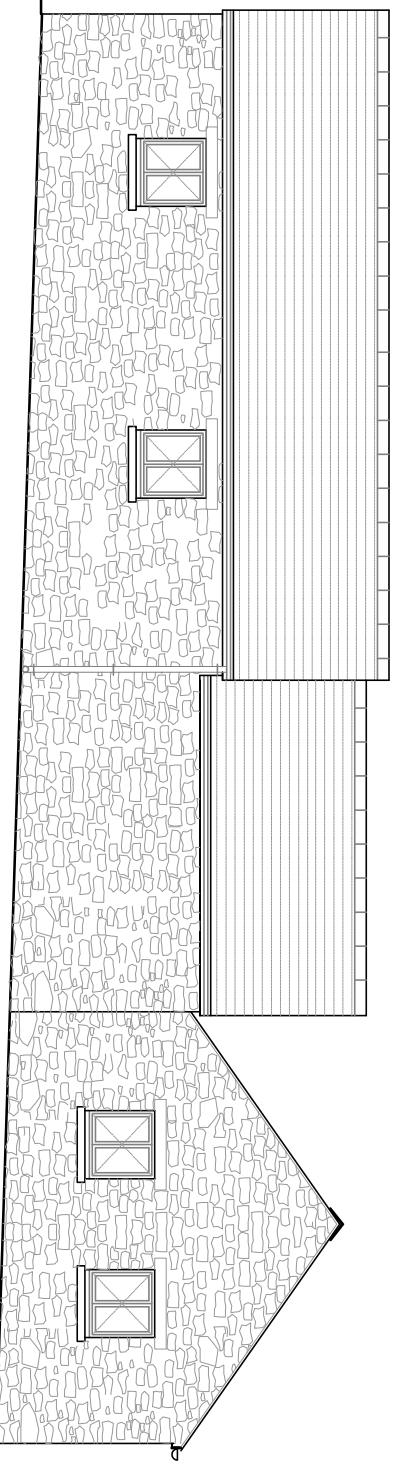

EAST ELEVATION

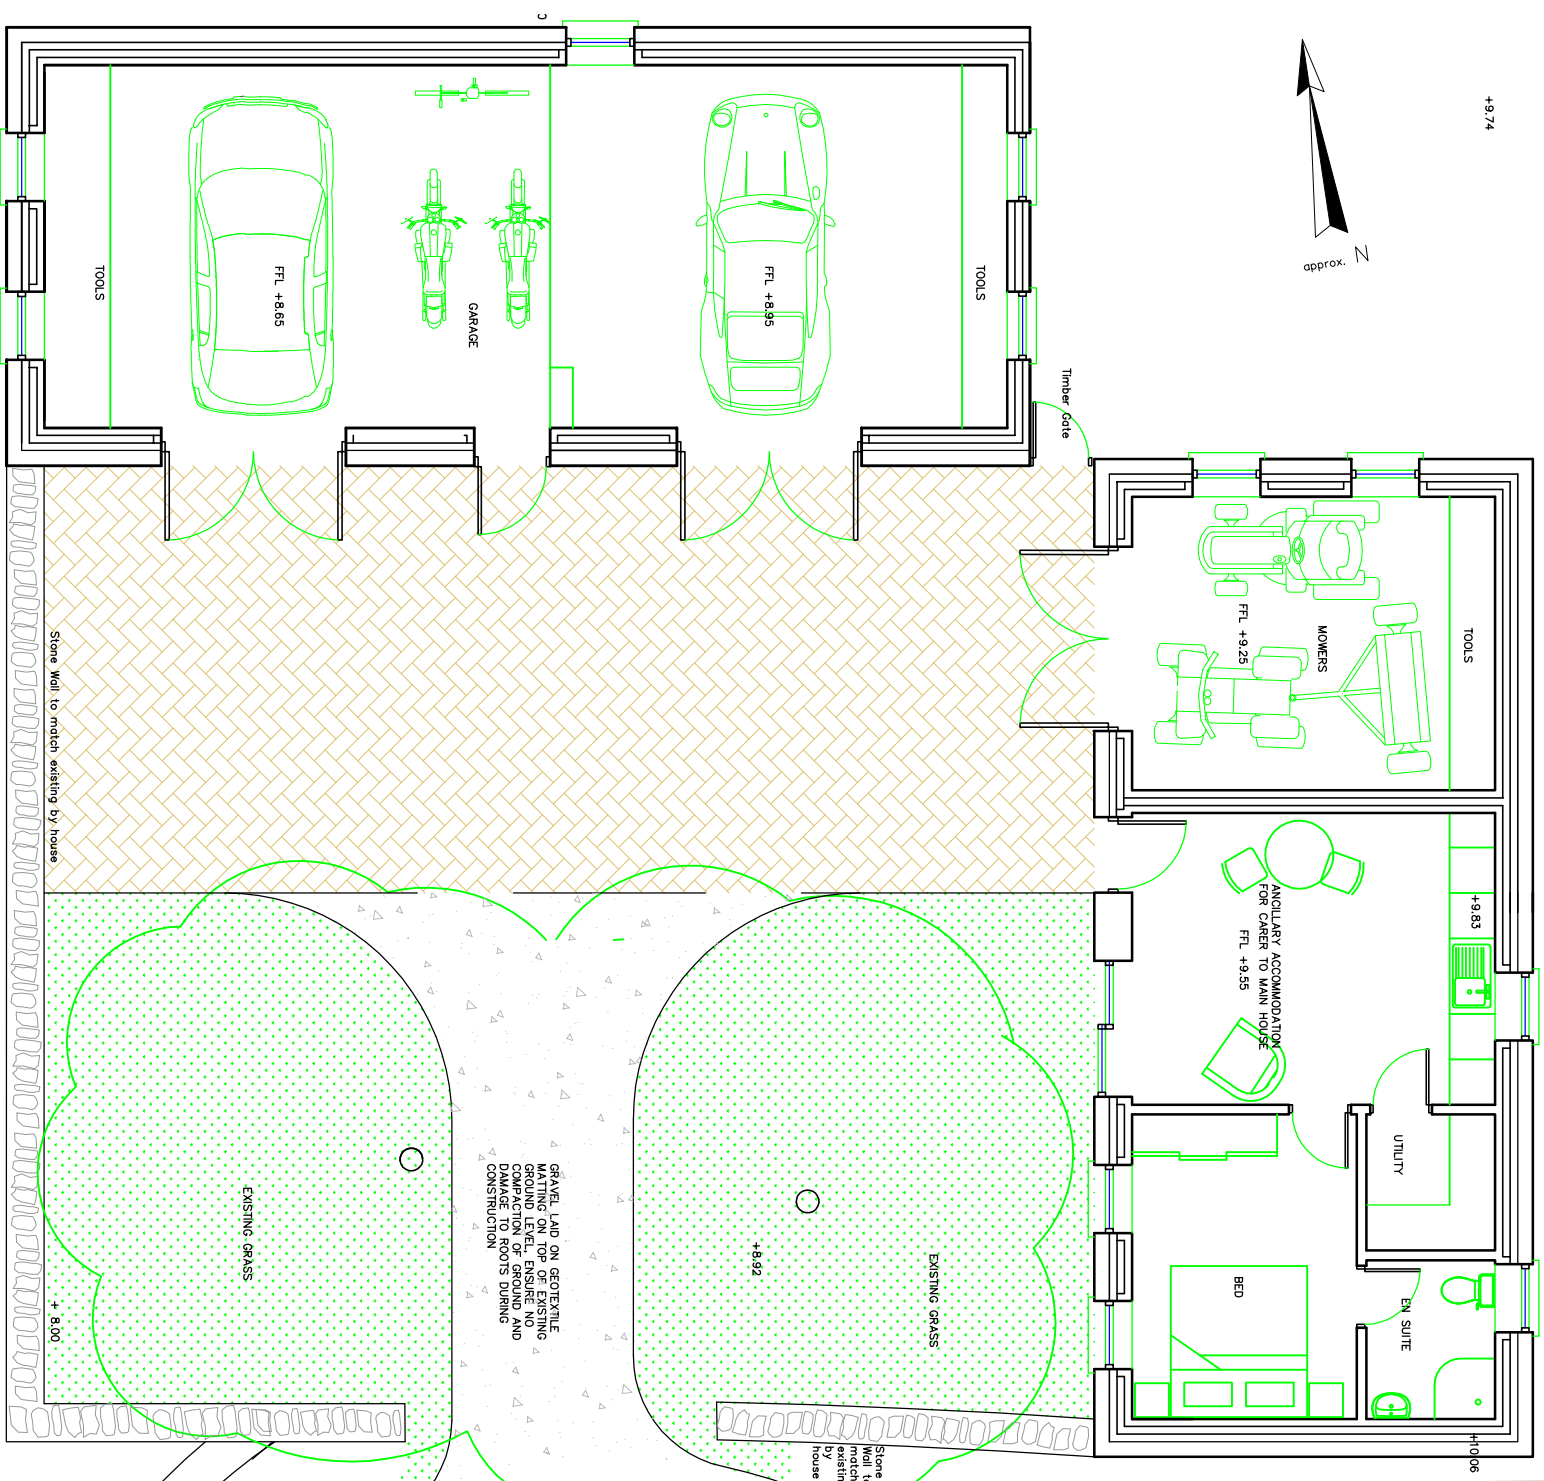

Floor Plan

		<p>© TIM COLQUHOUN ARCHITECTS LTD SLALEY WOOD, LITTLE LOVESTON, PEMBS, SA68 0NR TEL / FAX : 01834 891555 EMAIL: timcolquhoun@coltinterref.com</p>	
<p>PROJECT Handwywater House, Sibford Gower, OX15 5AE</p>		<p>DATE 25.05.14</p>	
<p>DRAWING Proposed Plans and Elevations</p>		<p>SCALE 1:100 on A3</p>	
<p>1:100 metres</p>		<p>DRAWING HW/14/03</p>	