


Proposed Ground Floor Plan
1:100

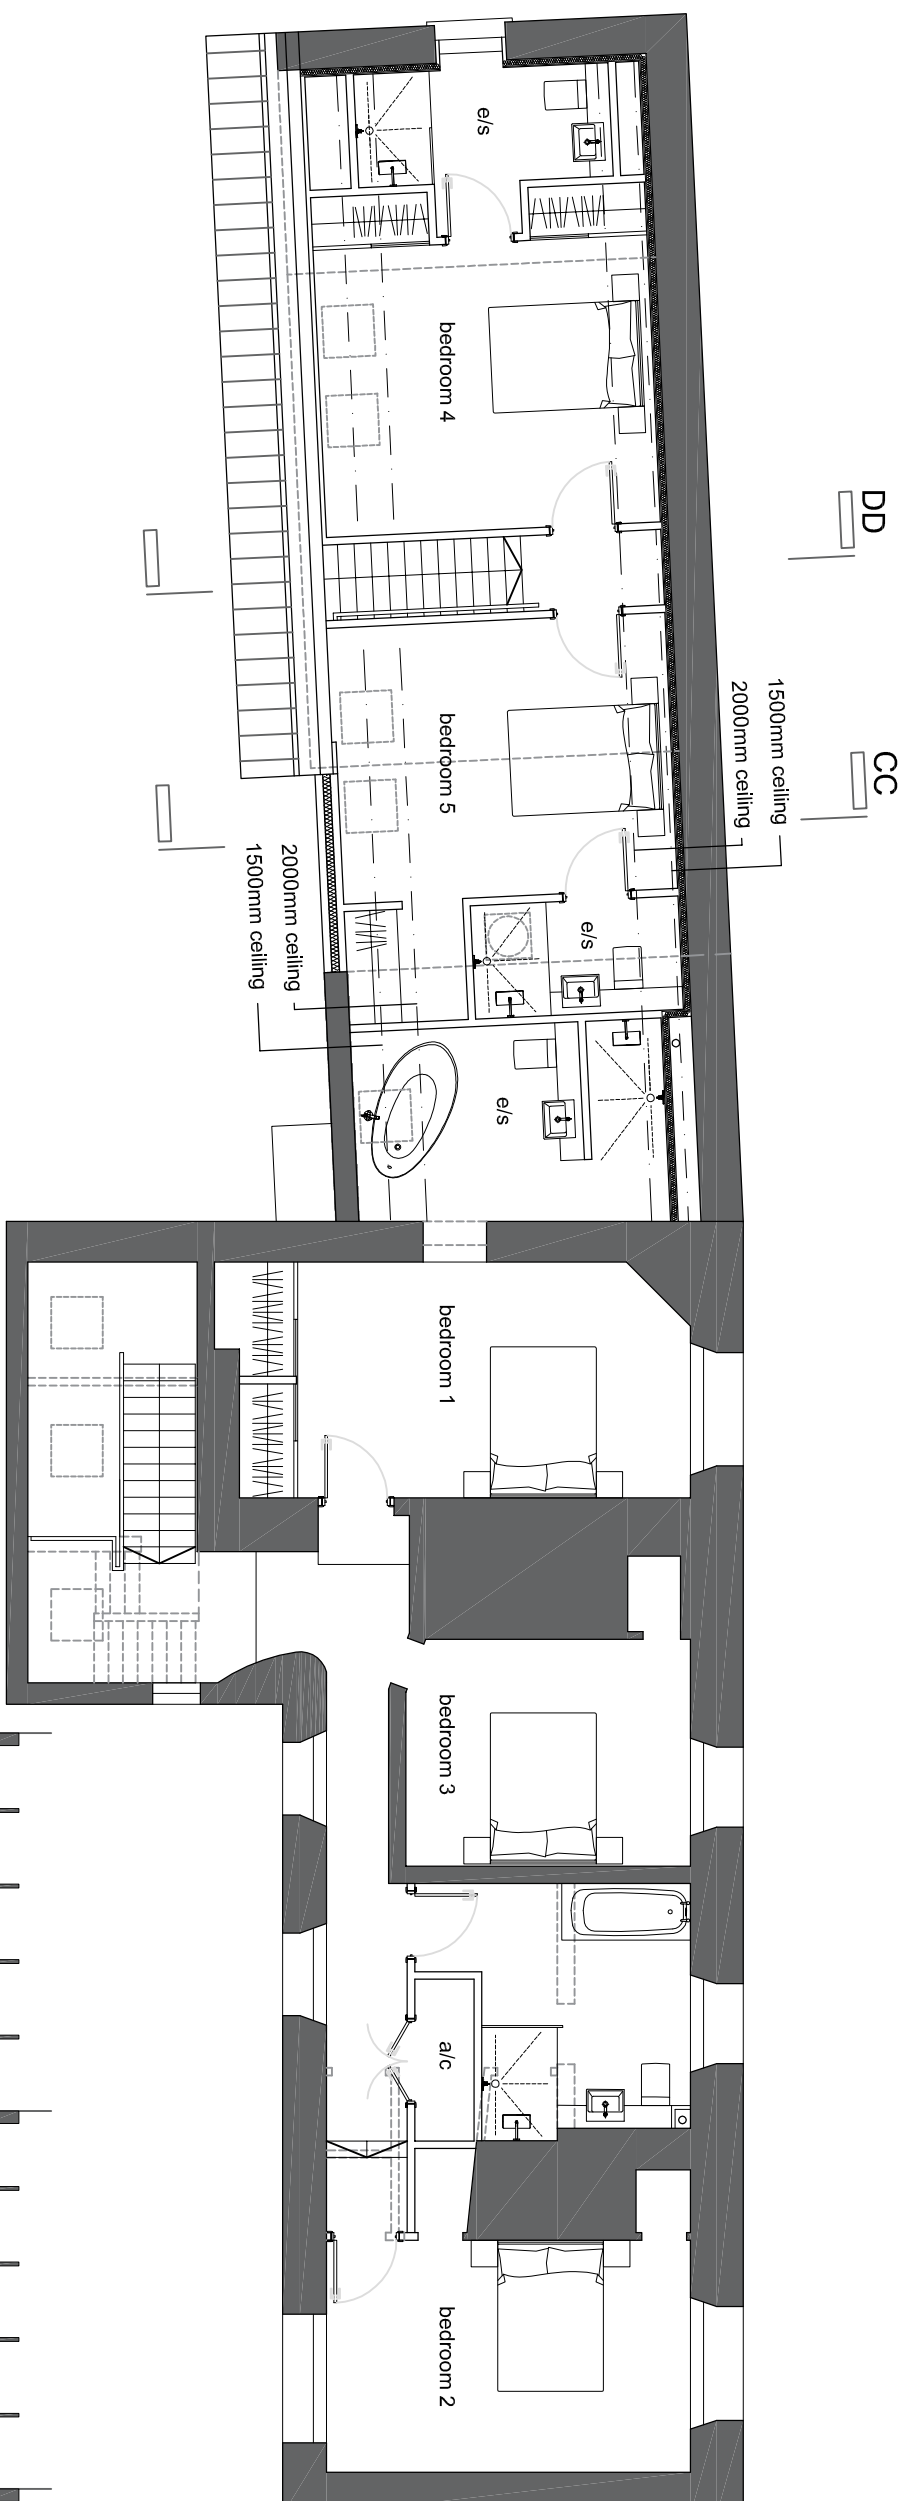

Proposed First Floor Plan
1:100

- All rights described in chapter IV of the copyright, designs and patents
- Where any drawing is to be read in conjunction with another, including specialists, the two drawings shall be cross-checked and any discrepancies reported to the architect before the work is put in hand
- Dimensions in millimetres, all levels are in metres, unless shown otherwise
- Any discrepancies in dimensions or details on or between these drawings specifications should be drawn to the attention of the boom
- Drawing prepared solely for the use of client, as detailed in text box, and is not to be copied, lent or used by any third party without written permission

Rev	Date	Description	Dm

boonbrown
ARCHITECTS

Marko Studio 15 T 01935 420803
 Aukyon Henfield House T 020 339 79864
 Seel Harwick Terrace T 01935 472686
 Seel W SW9 4AS E info@boonbrown.com
 B&D 2FG

Project
Bank House
Burdrop
Oxon

Client
Mr. Mrs A Watts

Drawing Title
Proposed Floor Plans

Scale	Date
1:100 @ A3	Oct 2014
Drawn	CHKD
CJ	-
DWG No.	Rev.
3463/PL05	-