



- All rights described in chapter IV of the copyright, designs and patents
- Where any drawing is to be read in conjunction with another, including specialists, the two drawings shall be cross-checked and any discrepancies reported to the architect before the work is put in hand
- Any dimensions reported in millimetres, all levels are in metres, unless shown otherwise
- Any discrepancies in dimensions or details on or between these drawings specifications should be drawn to the attention of the client
- Drawing prepared solely for the use of client, as detailed in text box, and is not to be copied, lent or used by any third party without written permission

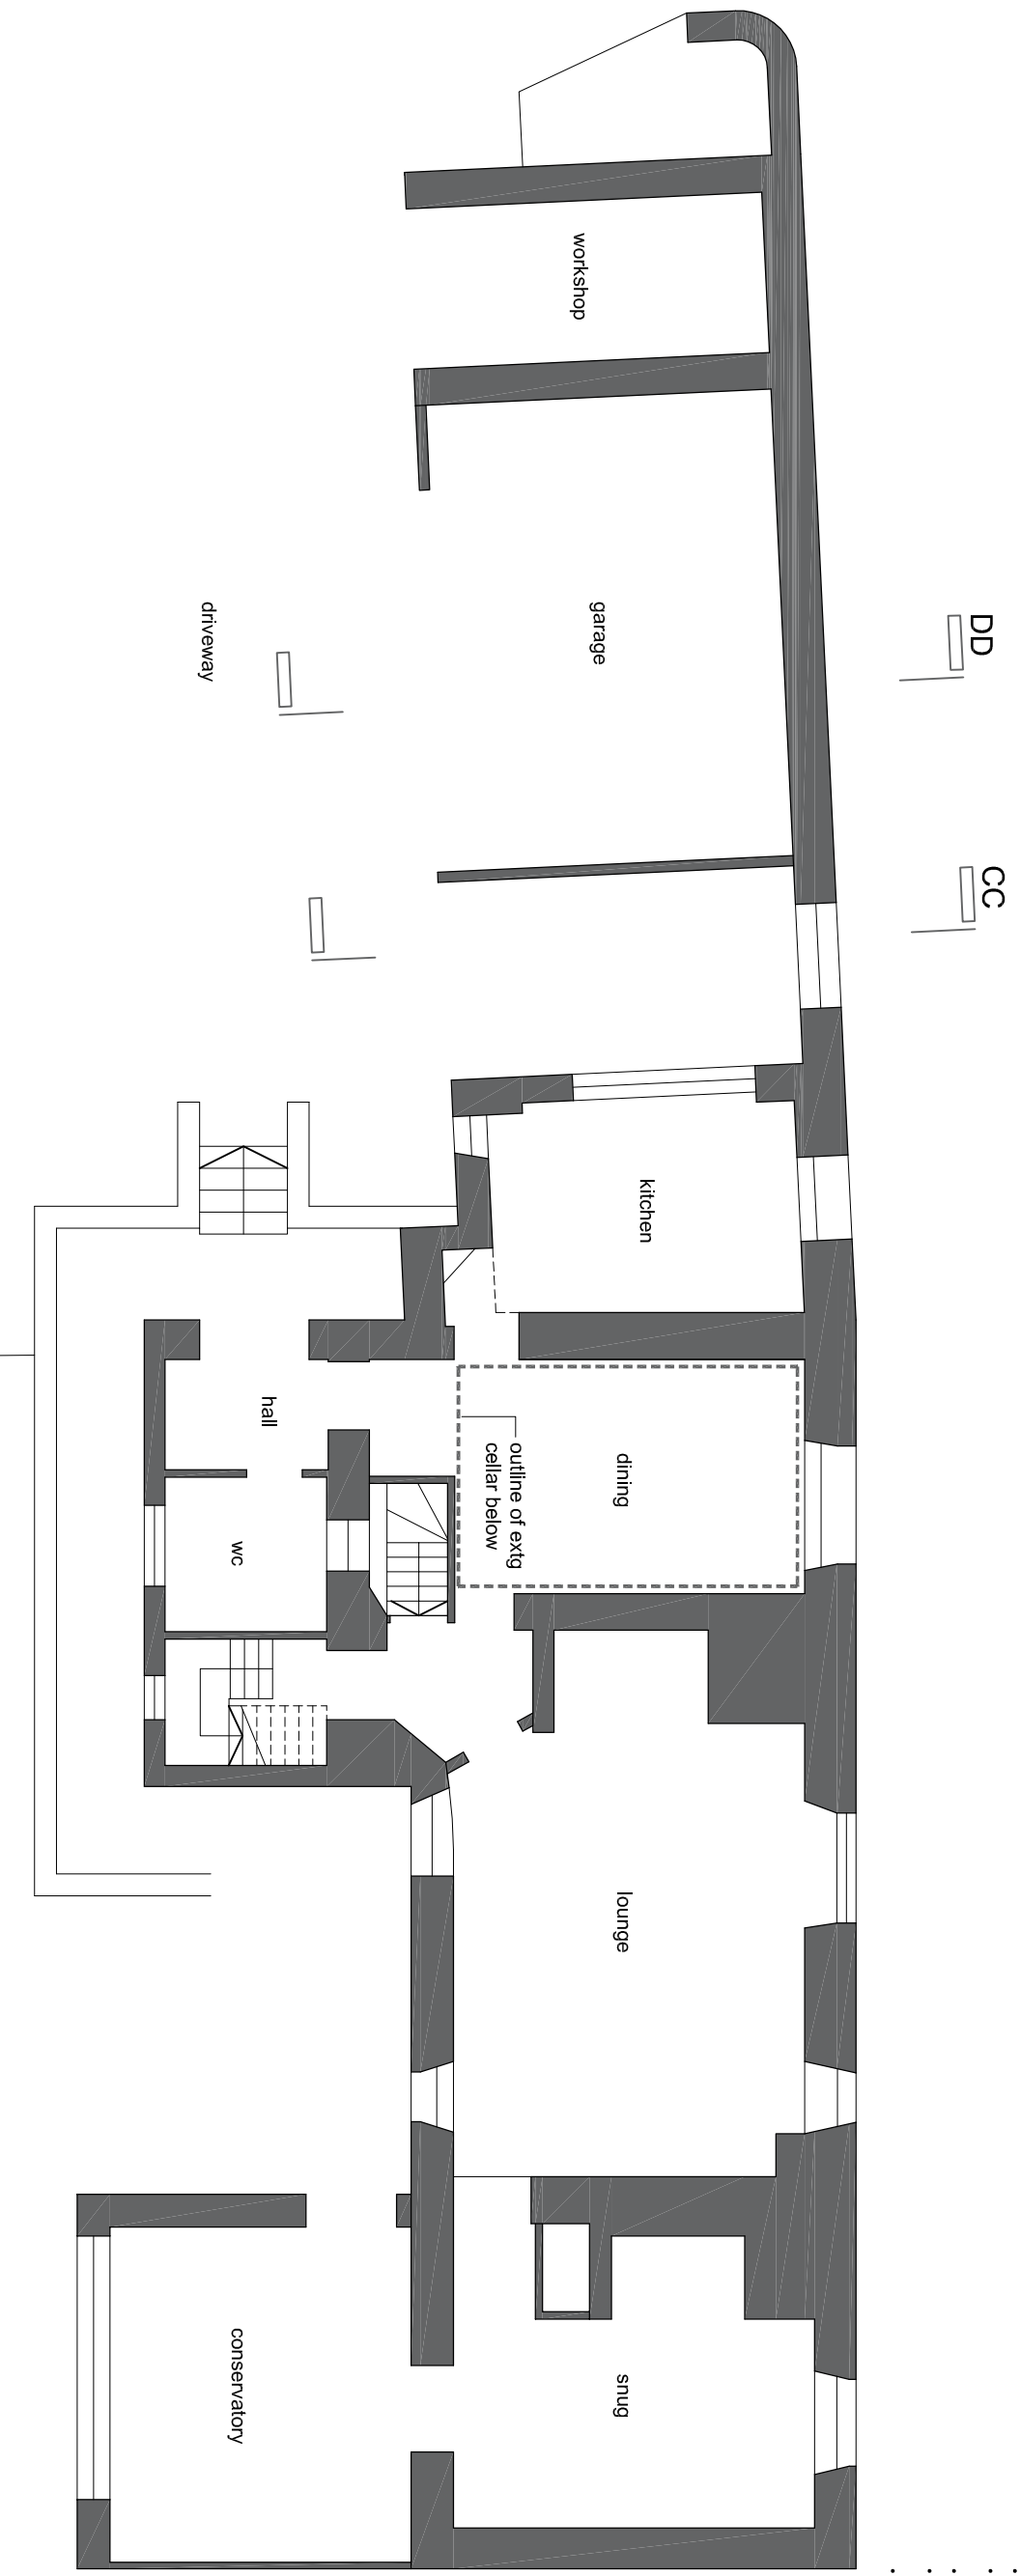

Existing Ground Floor Plan  
1:100

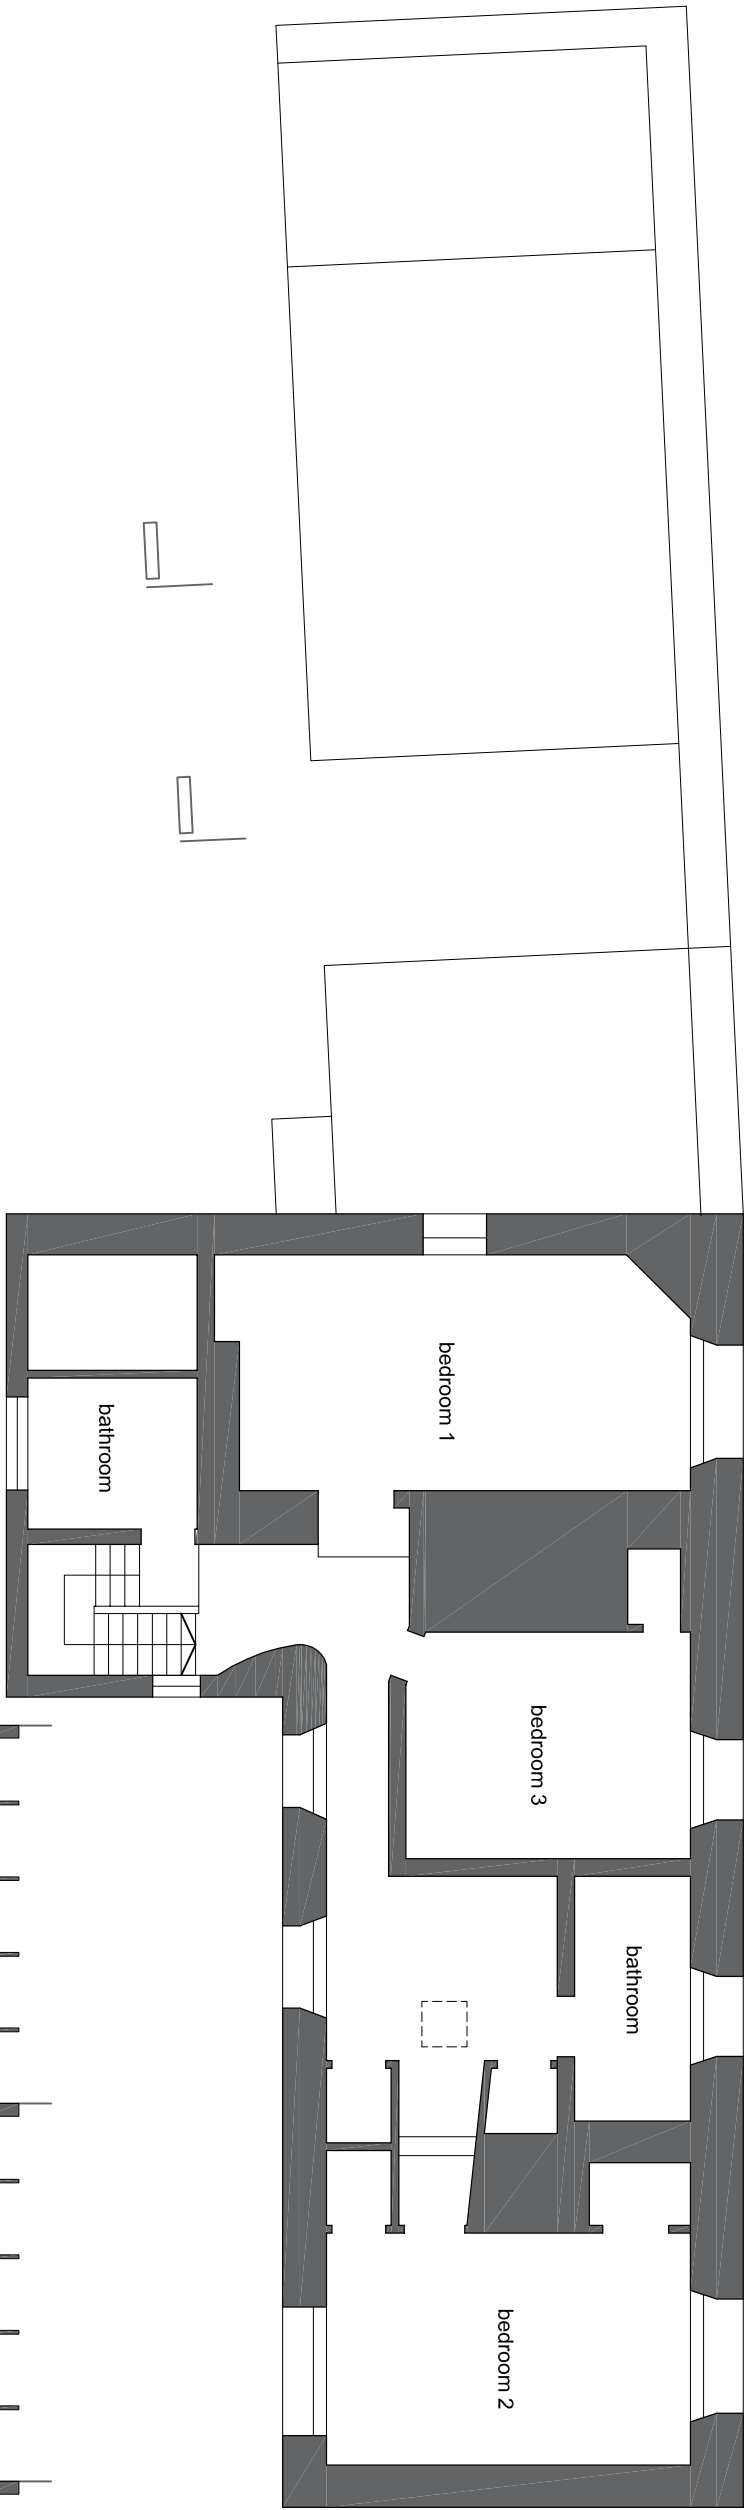

Existing First Floor Plan  
1:100

Rev	Date	Description	Dr

**boonbrown**  
ARCHITECTS

Studio 15  
Aukington  
Seel  
Buckingham  
Buckingham  
Buckingham  
Buckingham

Studio 15  
Aukington  
Seel  
Buckingham  
Buckingham  
Buckingham  
Buckingham

T 01935 420803  
T 020 339 79864  
T 01935 420803  
W info@boonbrown.com  
E info@boonbrown.com

**Project**  
Bank House  
Burdrop  
Oxon

**Client**  
Mr. Mrs A Watts

**Drawing Title**  
Existing Floor Plans

Scale	Date
1:100 @ A3	Oct 2014
Drawn	CHKD
CJ	-
DWG No.	Rev.
3463/PL03	-