
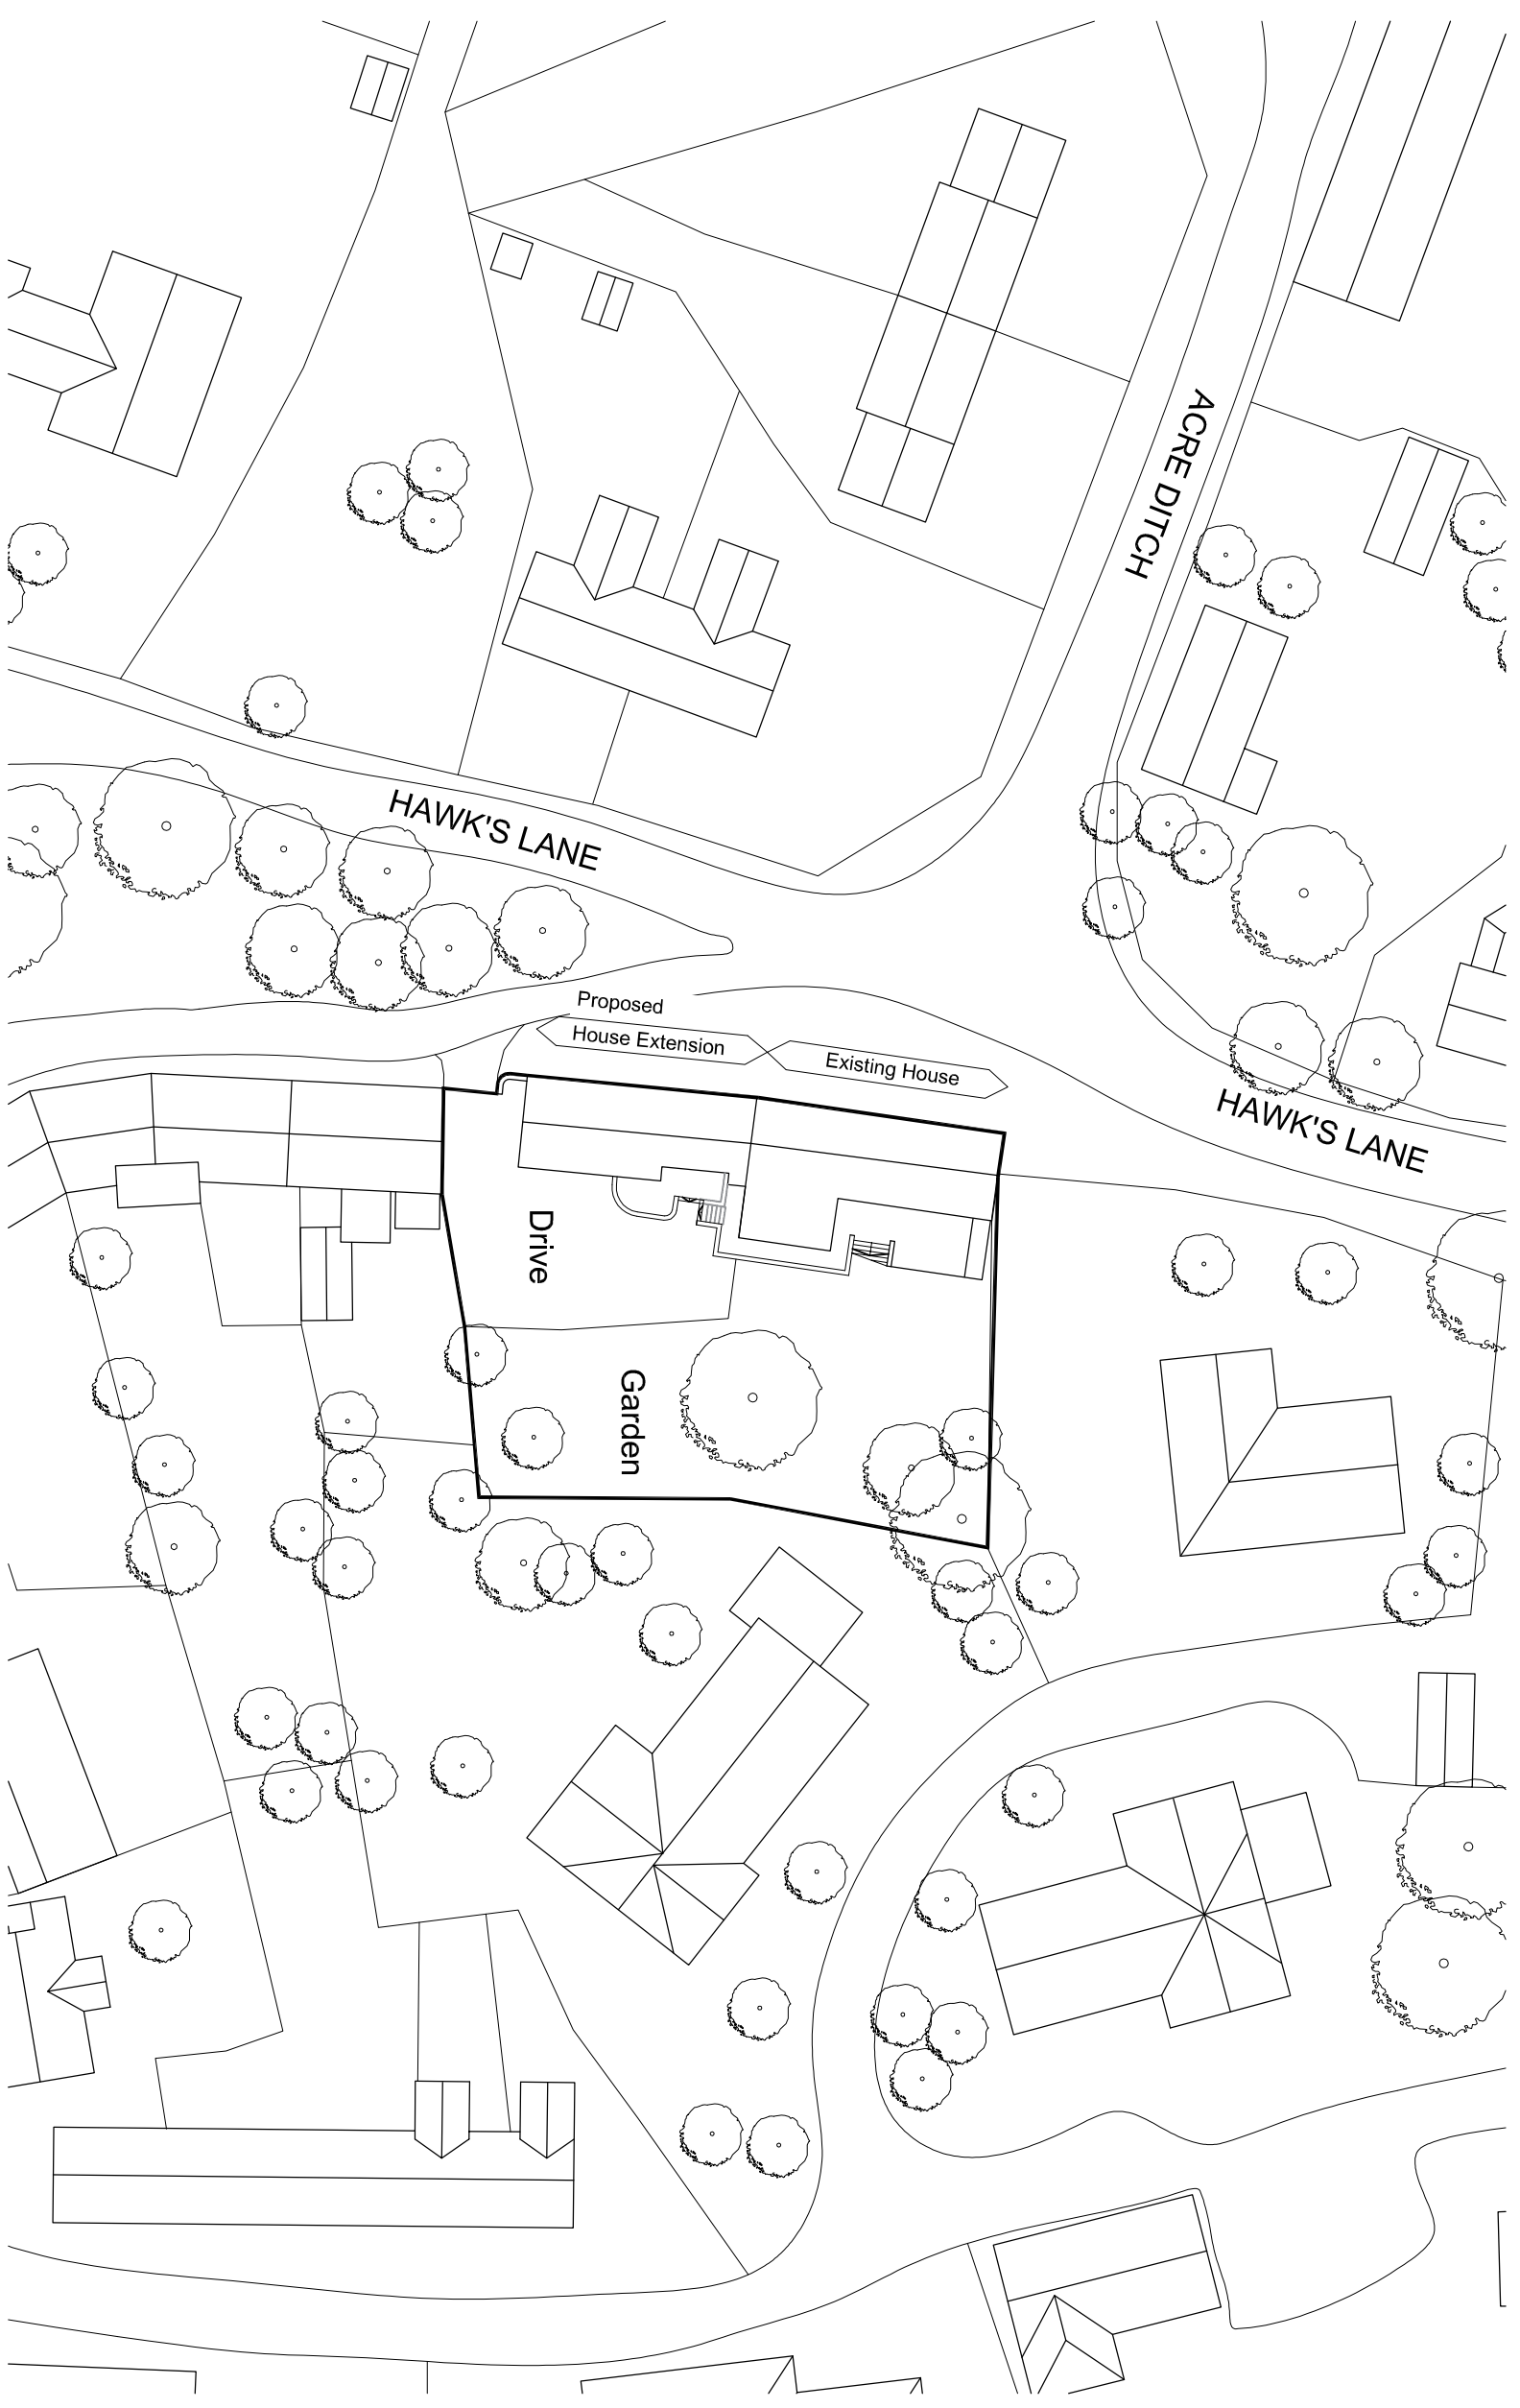


- All rights described in chapter IV of the copyright, designs and patents
- Where any drawing is to be read in conjunction with another, including specialists, the two drawings shall be cross-checked and any discrepancies reported to the architect before the work is put in hand
- Any dimensions in millimetres, all levels are in metres, unless shown otherwise
- Any discrepancies in dimensions or details on or between these drawings specifications should be drawn to the attention of the boom
- Drawings prepared solely for the use of client, as detailed in text box, and is not to be copied, lent or used by any third party without written permission

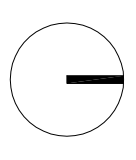

Rev	Date	Description	Drn

boonbrown
ARCHITECTS

Mulko Studio 1S T 01935 420803
 Aukrigon Henkett House T 020 33972864
 Seel Henkett Terrace T 01935 472686
 B&D 2FG W IV SWS 4AS E info@boonbrown.com

Project
 Bank House
 Burdrip
 Oxon

Client
 Mr. Mrs A Watts

Drawing Title
 Site Plan

Scale 1:500 @ A3 **Date** Oct 2014

Drawn H.Edwards **CHKD** CJ

DWG No. 3463/PI02 **Rev.** -