

PROPOSED WEST ELEVATION




PROPOSED NORTH ELEVATION


MAIN ENTRANCE




PROPOSED SOUTH ELEVATION

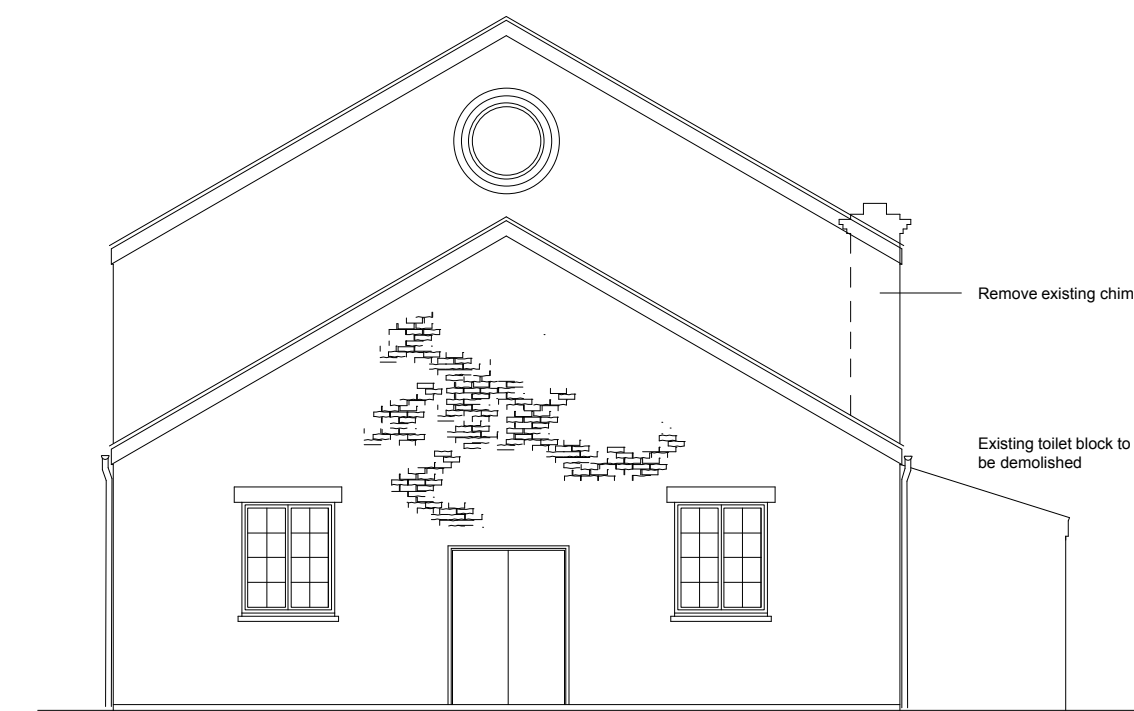


PROPOSED EAST ELEVATION

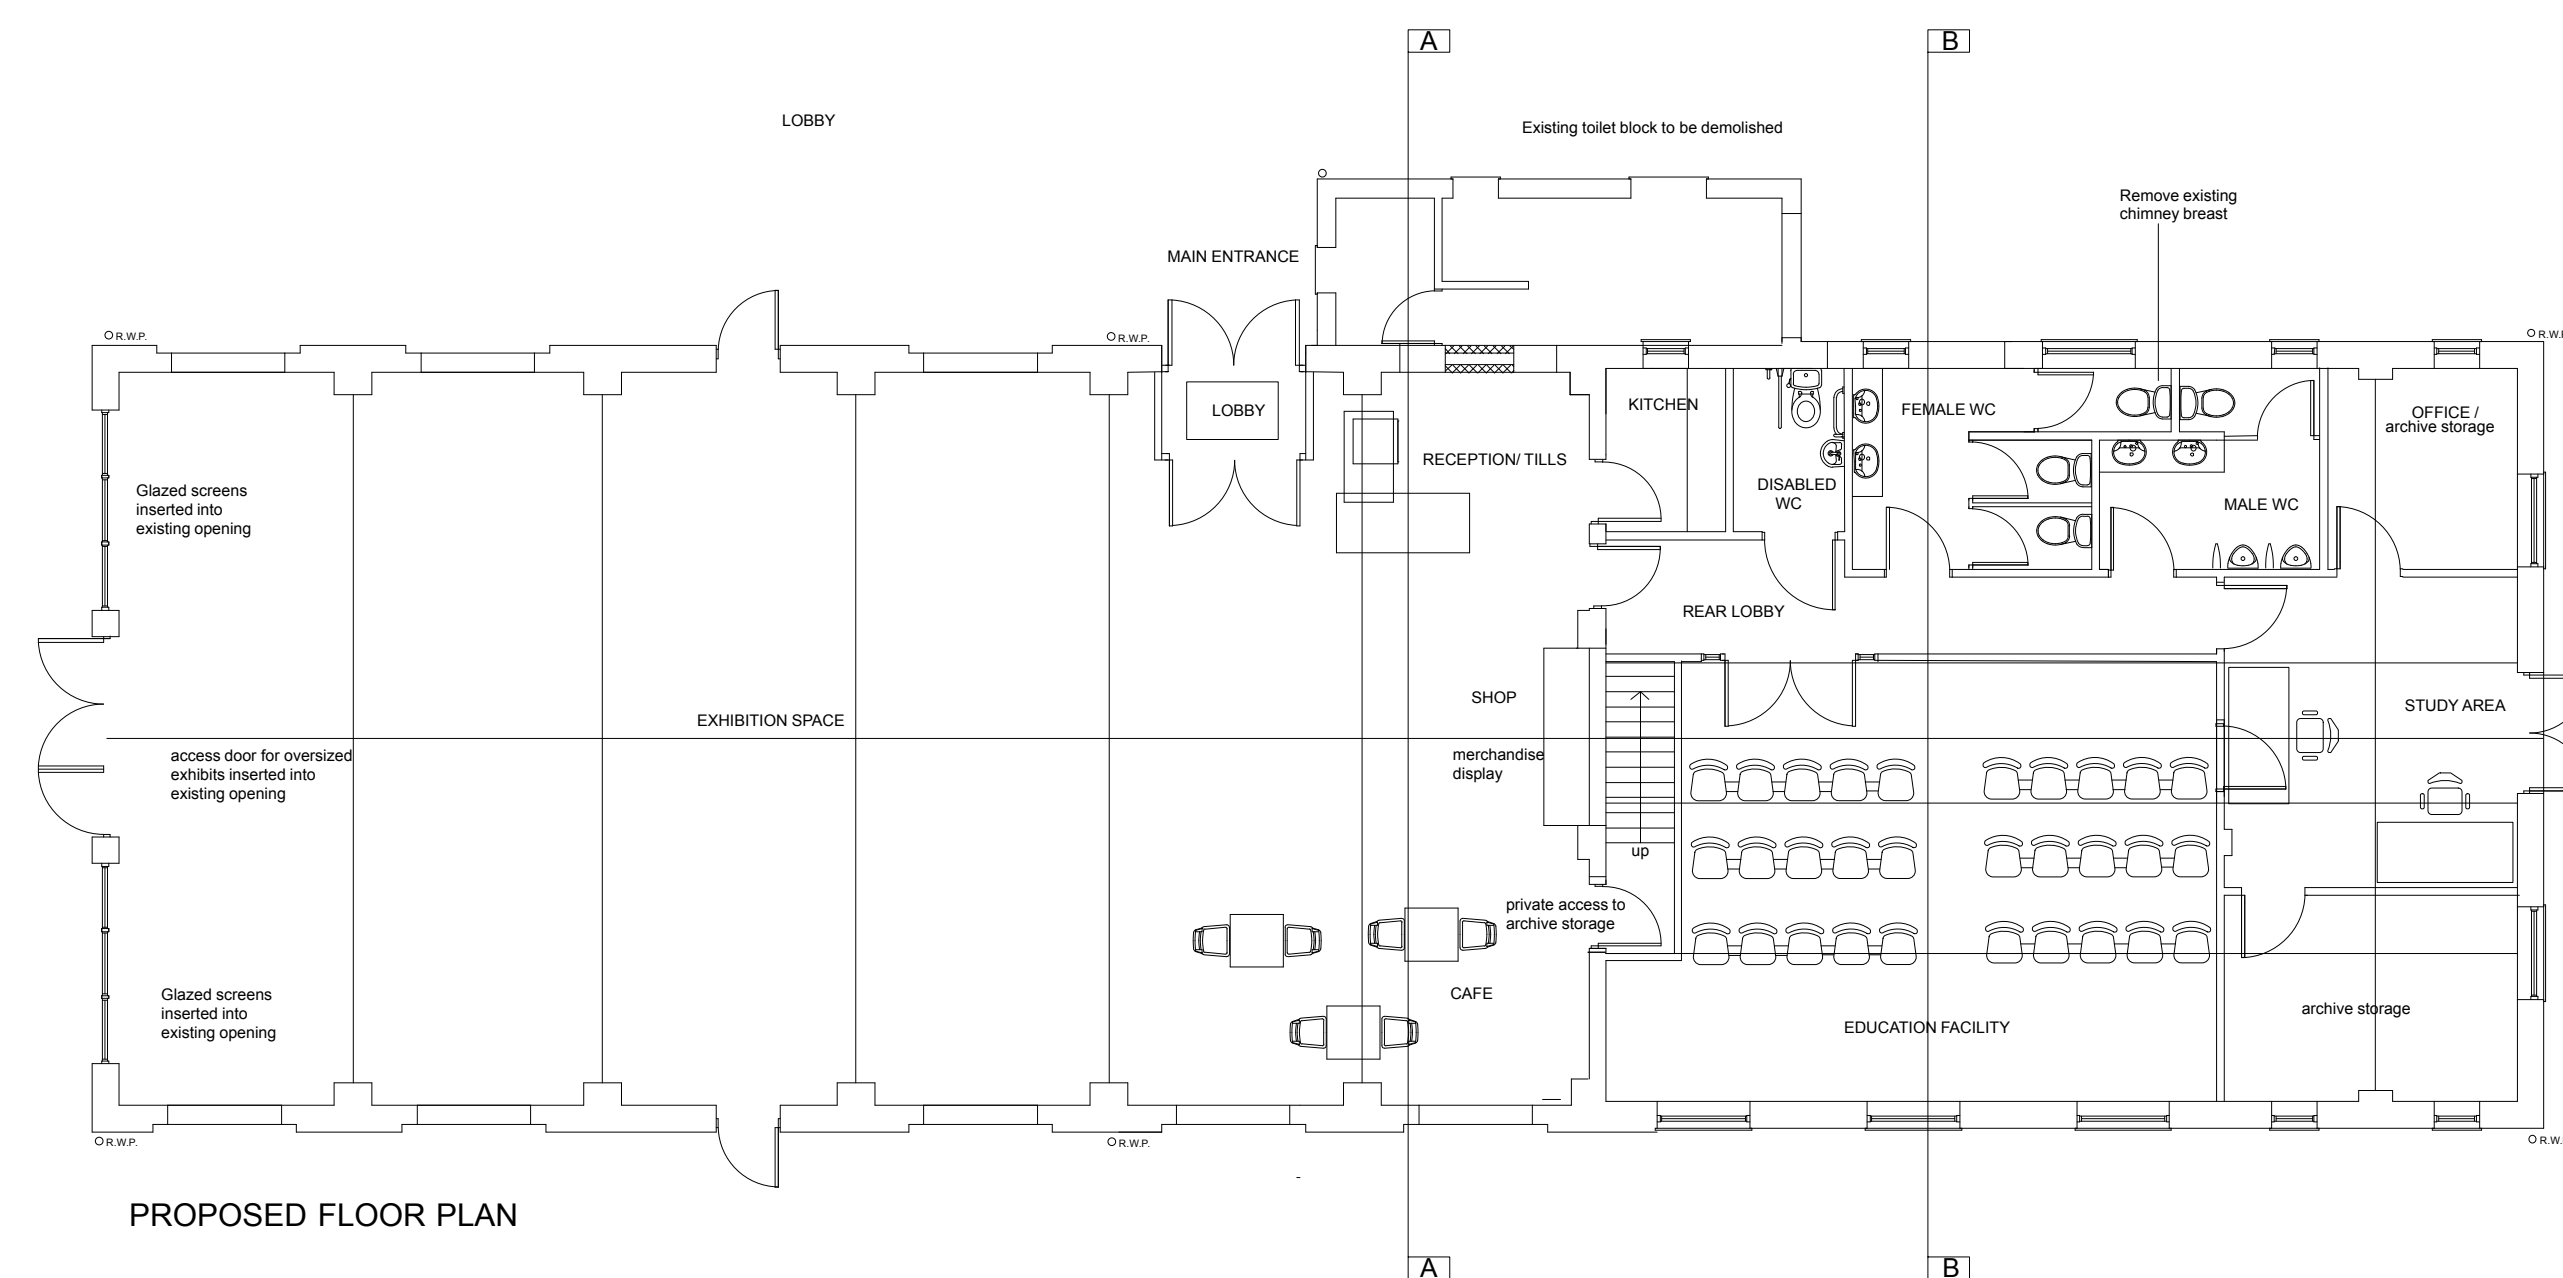

PROPOSED FLOOR PLAN

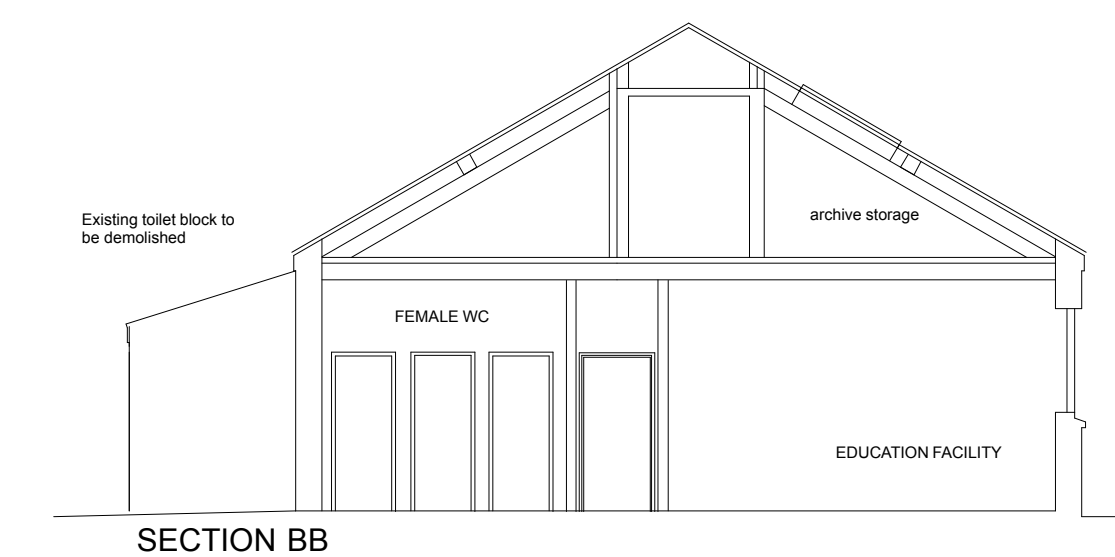

SECTION BB

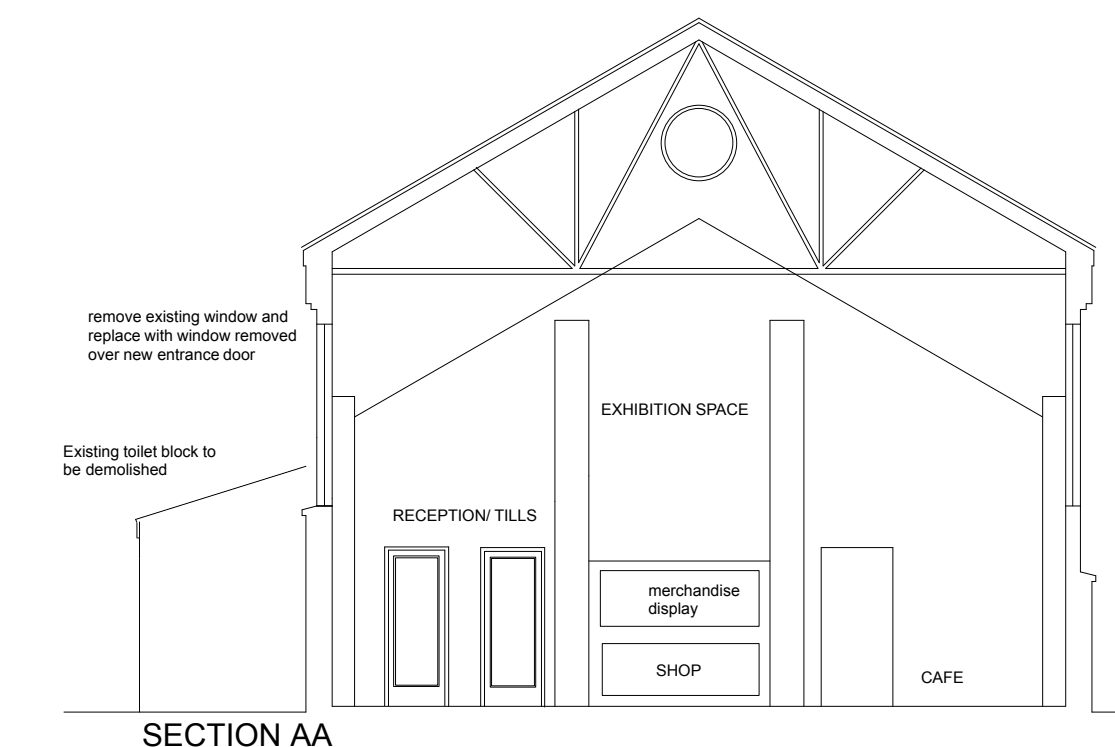

SECTION AA

NOTE:

1. This drawing is the property of Banks Design Architects and all designs hereon are covered by copyright. The drawing and information hereon may not be used for any other purposes other than for which it was originally intended.
2. All dimensions and descriptions on this drawing are to be checked. Any discrepancies are to be reported to the architect immediately.
3. ANY changes in materials must be approved by architects, building control and planning if applicable prior to order.
4. ANY changes in materials must be approved by architects, building control and planning if applicable prior to order.
5. All drawings MUST be read in conjunction with structural drawings and calculations

15.01.14	Drawing amended following requested layout alterations	D
10.01.14	Drawing amended following consultation with Trust	C
16.12.13	Lean to extension demolished, internal space reorganised and elevations updated	B
02.04.12	Rooflight omitted	A
date	description	revision

REVISIONS

BANKS DESIGN ARCHITECTS
 No 2 The Granary Bignell Park Barns
 Chesterton, Bicester, Oxon, OX26 1TD
 Email: mail@banksdesignarchitects.co.uk
 Tel: 01869 252308 Fax: 01869 320273

project
RAF UPPER HEYFORD

drawing title
PROPOSED ARRANGEMENT

scale 1:100 date DEC 2010

drawing number 6002.02. D drawing size A 1