


Note: All dimensions must be checked on the end use  
before final site drawing.

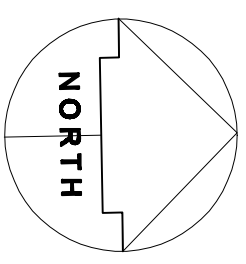

Rev.	Date	Revisions

**Steve Karpa**  
Architectural Detailing

15 Taylor Close, Bicester, Oxon, OX26 3BB  
Tel/Fax: 01849 523571 Mobile: 07952621592  
steve.karpa@btconnect.com

Client: Bicester Hotel, Golf & Spa


Job Title: PROPOSED EXTENSION AT:  
BICESTER HOTEL, GOLF & SPA,  
CHESTERTON, OXON.

Drawing Title:

SITE PLAN

Scale: 1:1250 Date: May 2015 Drawn: SJK

Drawing Number: SK.15-543-53A

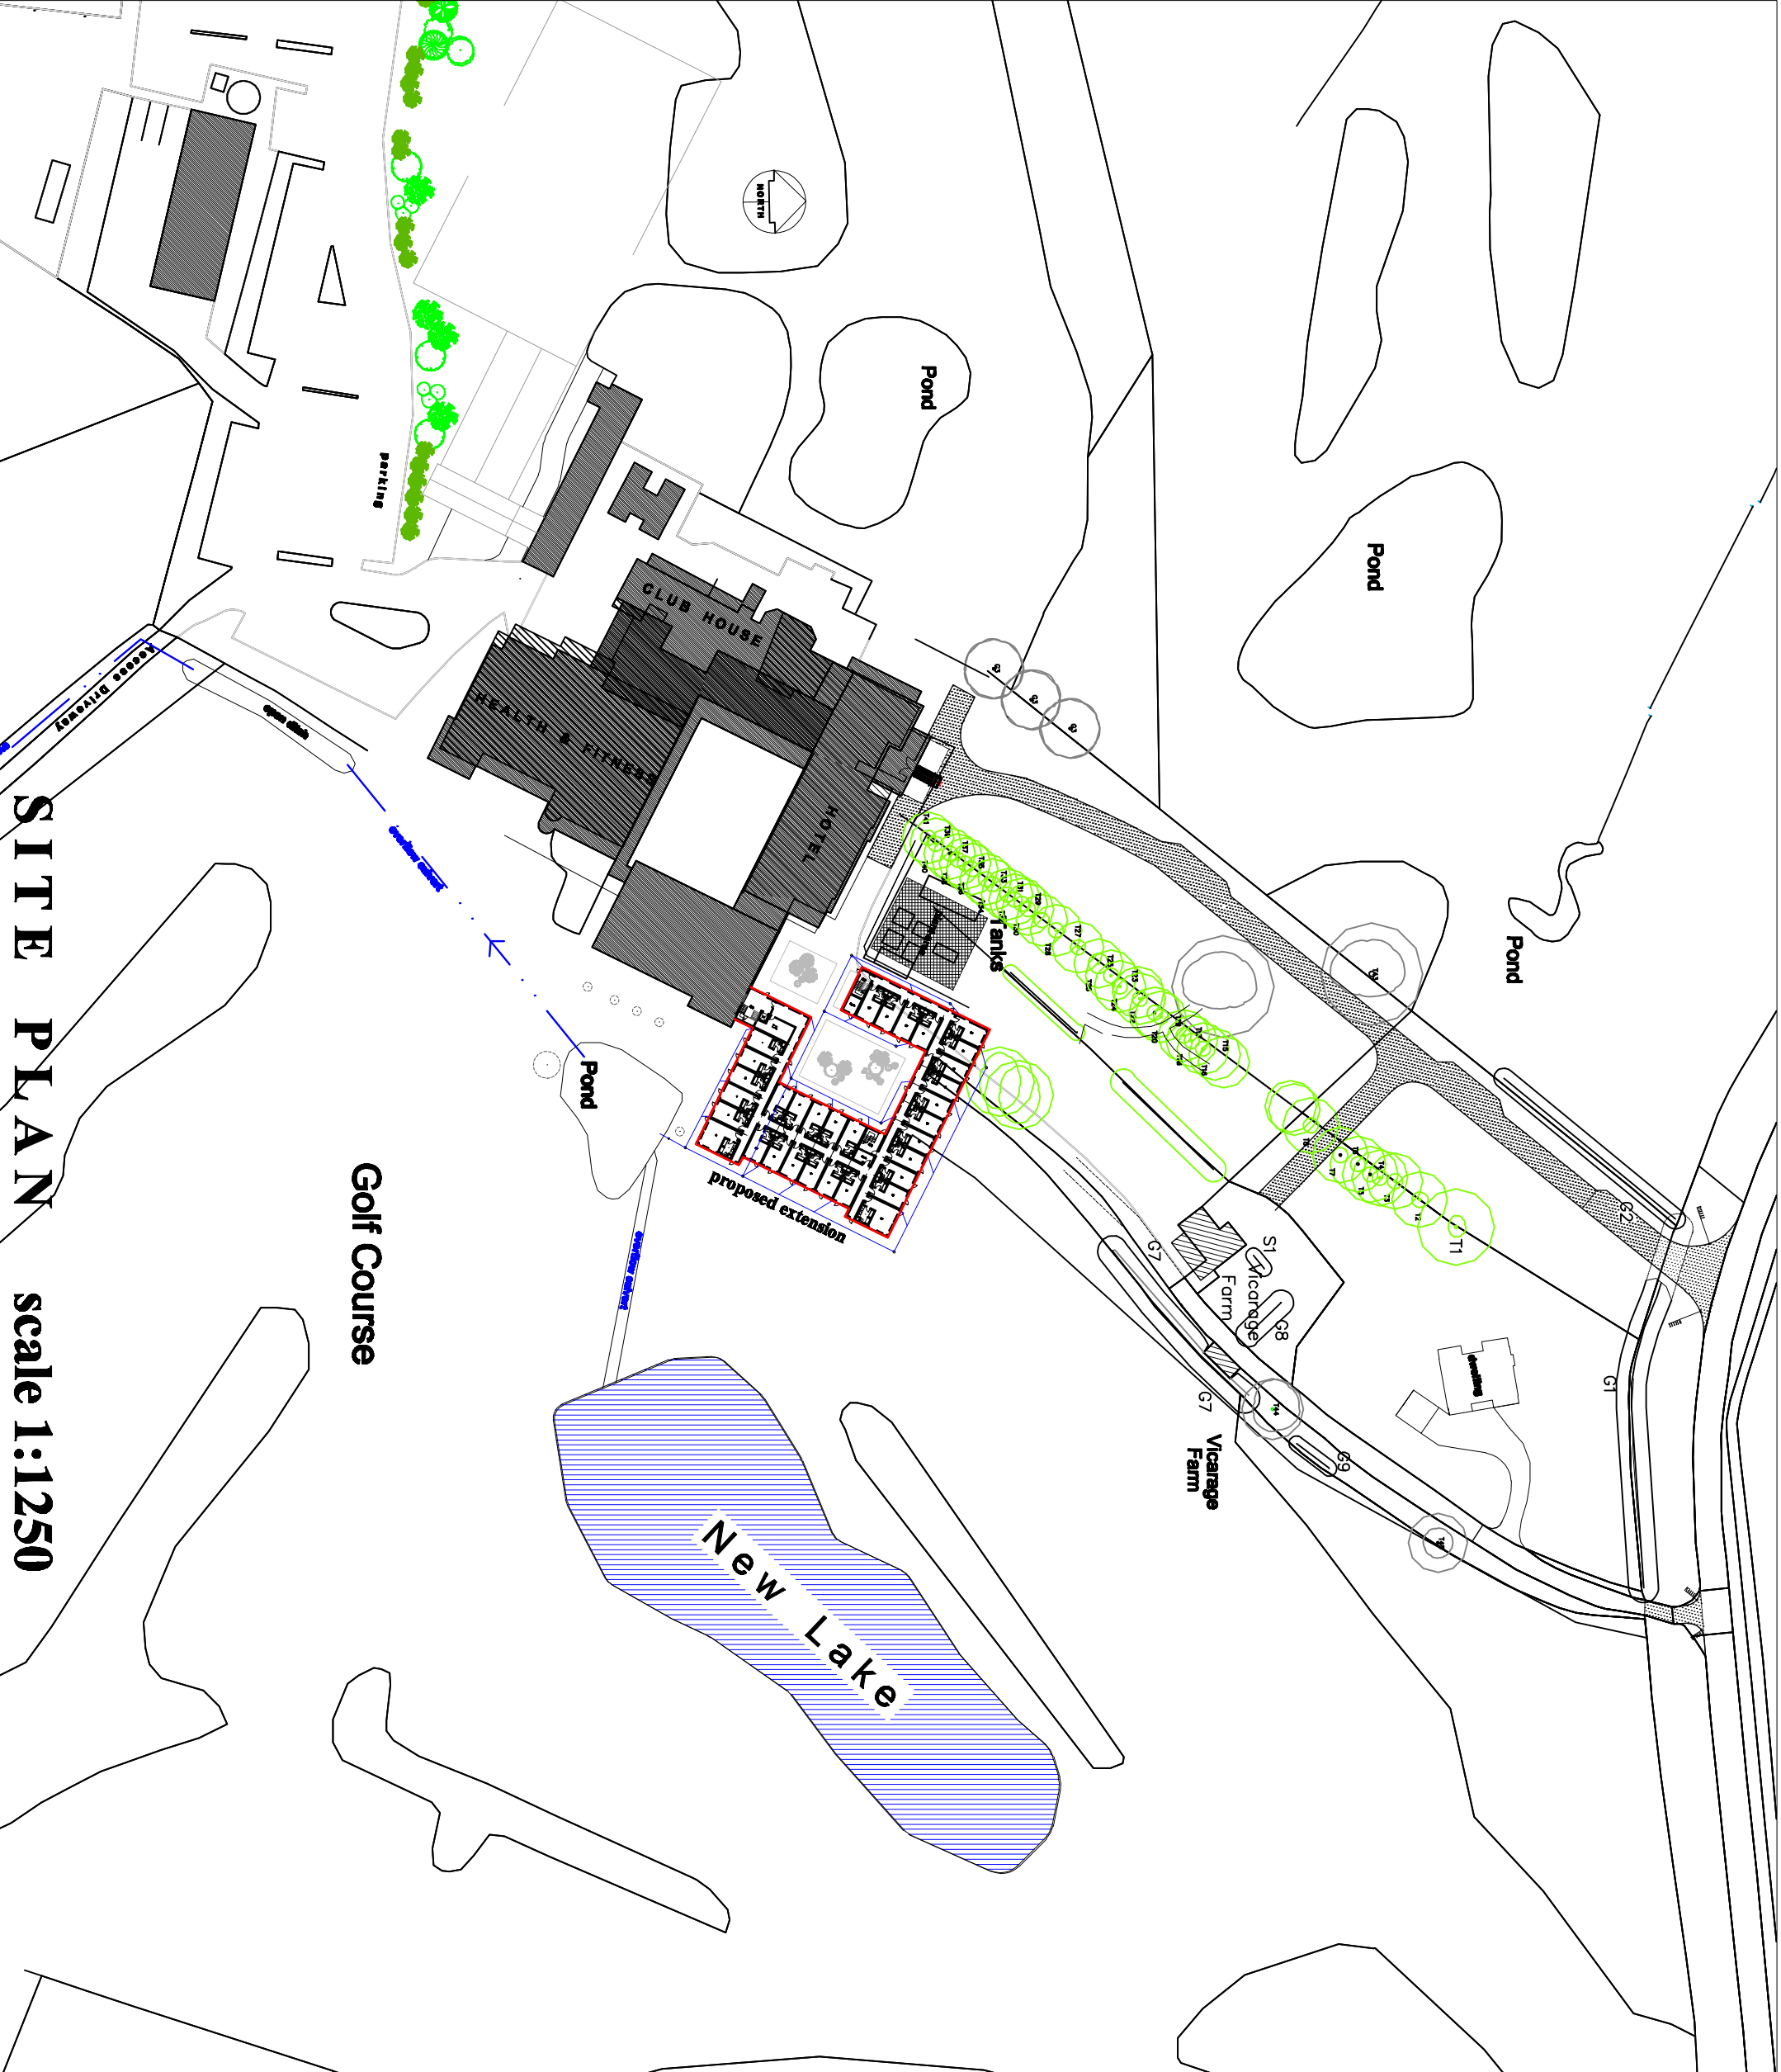

**SITE PLAN** scale 1:1250