
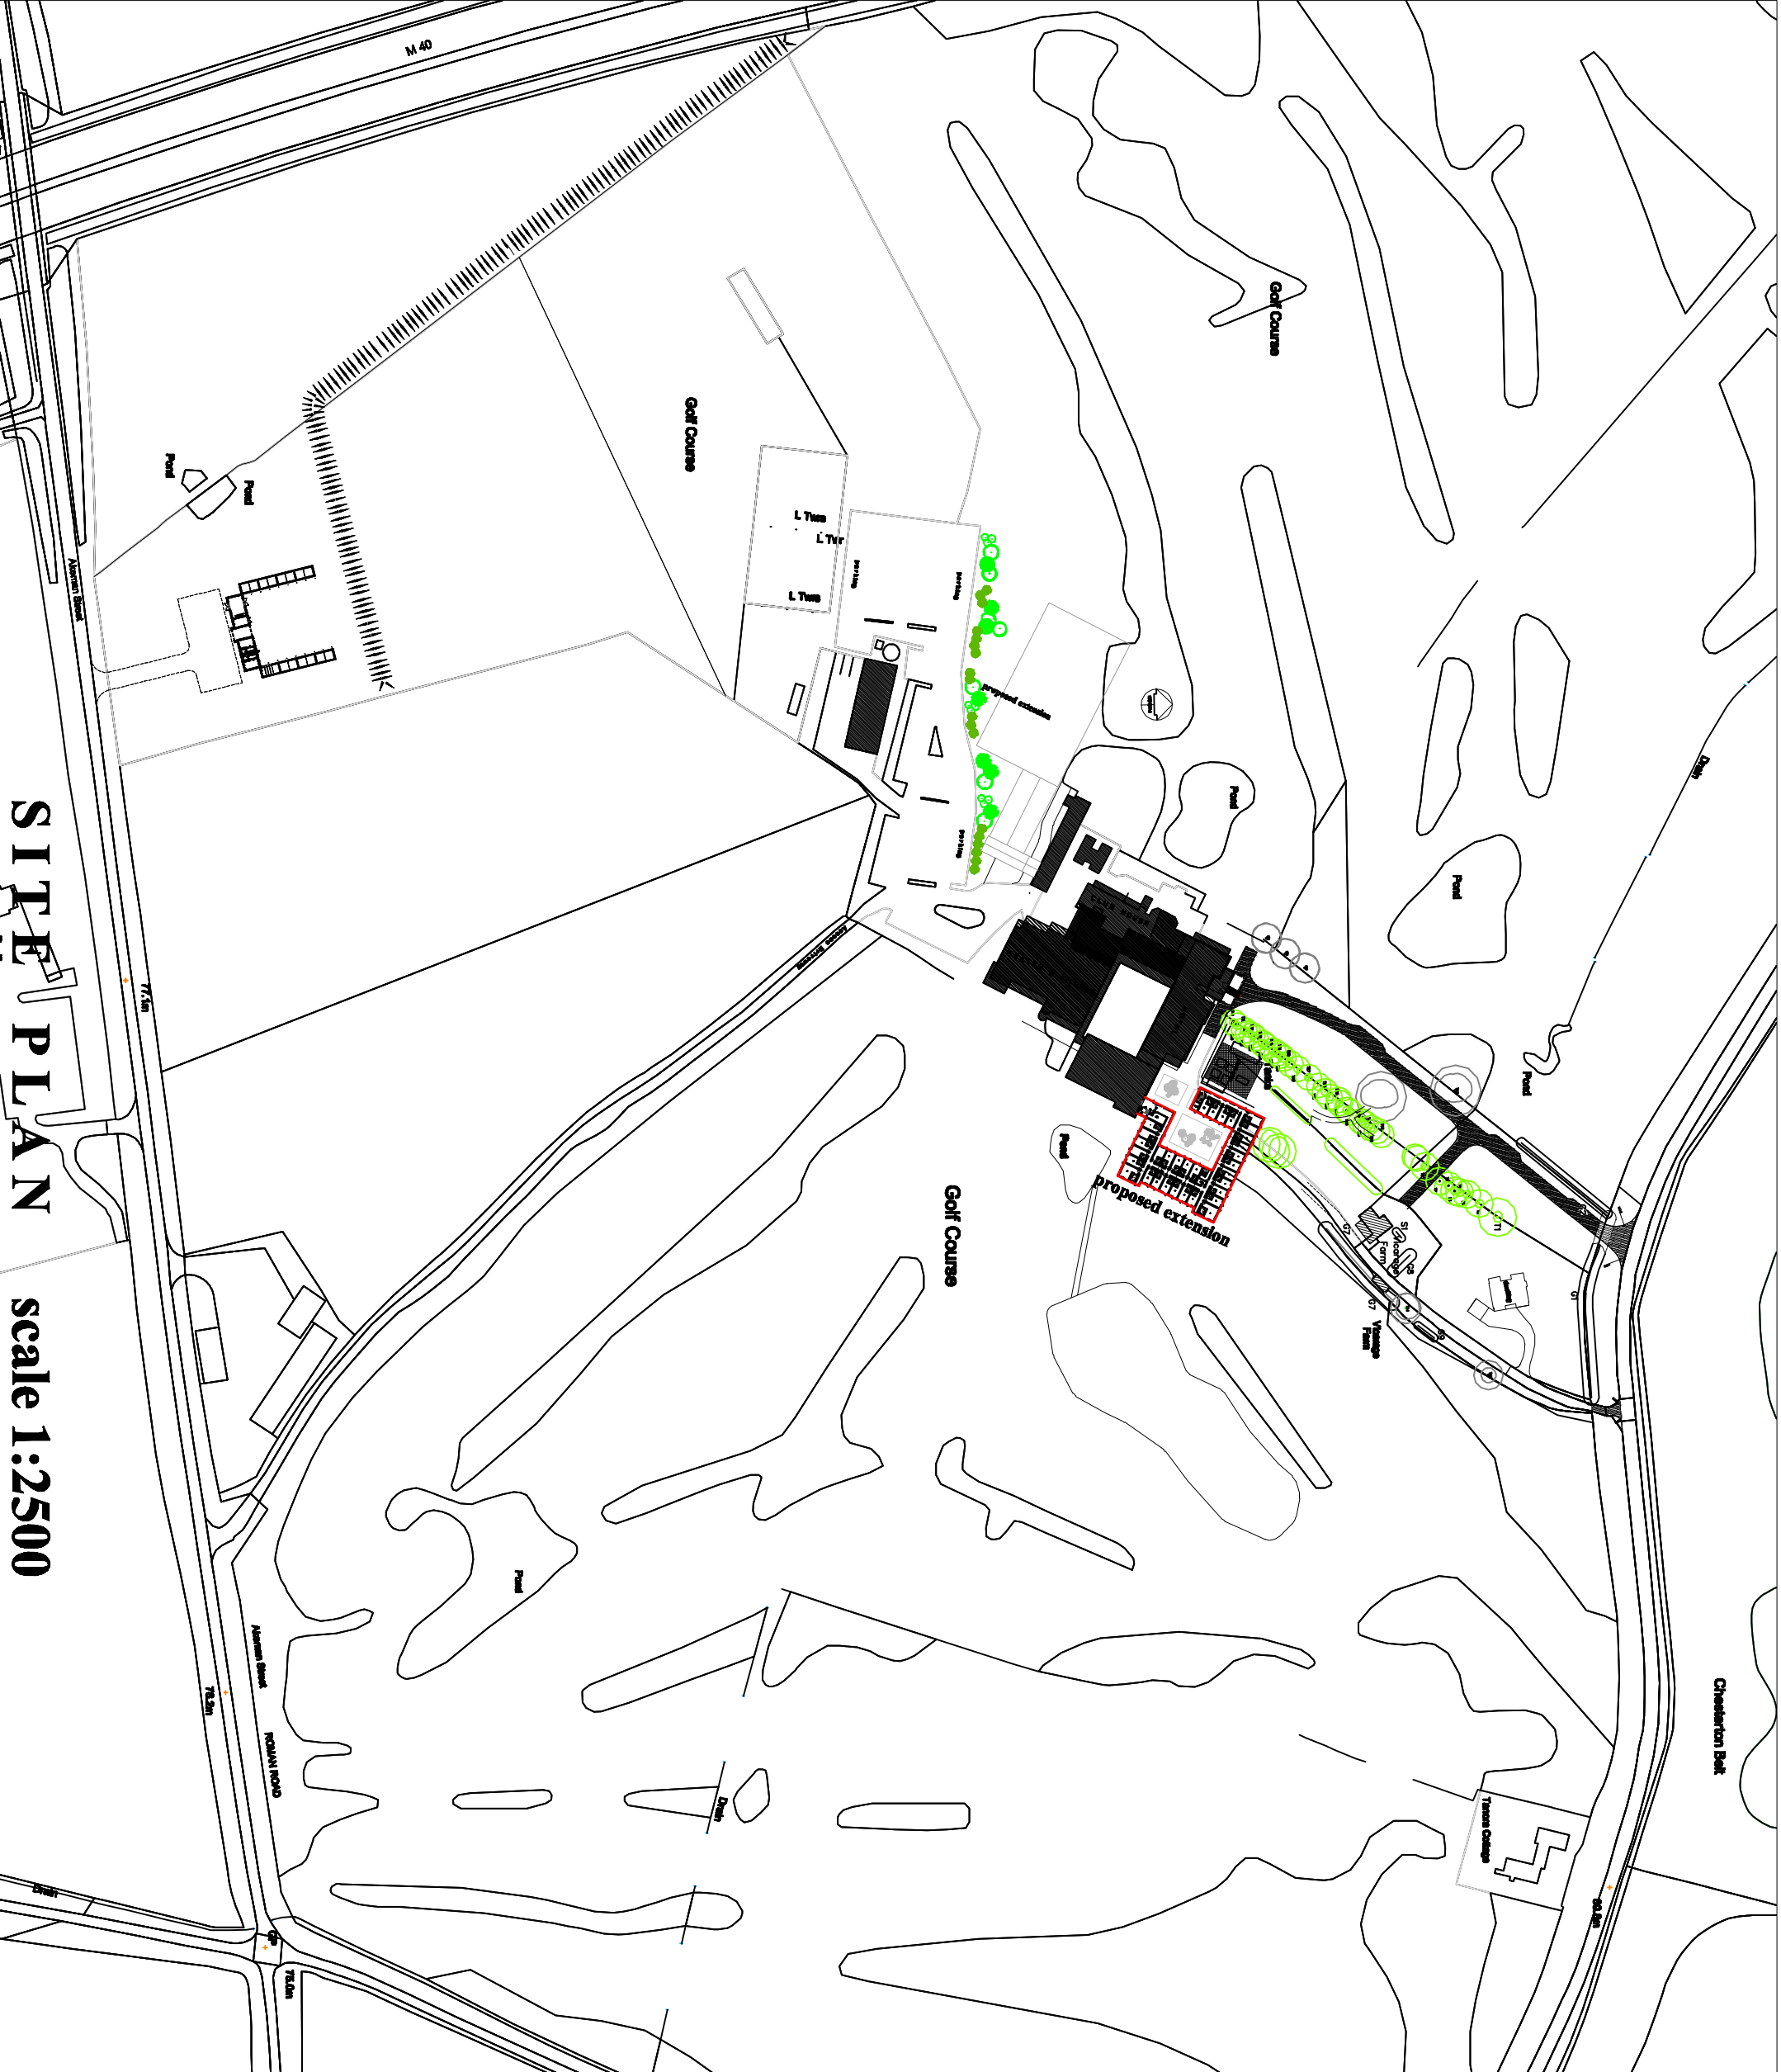


Note: All dimensions must be checked on the end use
before final site drawing.

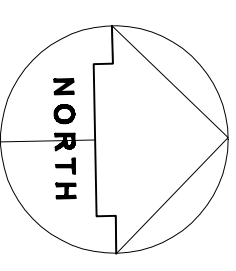

Rev.	Date	Revisions

Steve Karpia
Architectural Detailing
15 Taylor Close, Bicester, Oxon, OX26 3BB
Telephone 01849 523571 Mobile 07952621592
stevekarpia@btinternet.com

Client:
Bicester Hotel, Golf & Spa

Job Title:
PROPOSED EXTENSION AT:
BICESTER HOTEL, GOLF & SPA,
CHESTERTON, OXON.

Drawing Title:
SITE PLAN

Scale: 1:2500

Date: June 2015

Drawn: SJK

Drawing Number: SK.15-543-54