


Note: All dimensions given to standard on the end use unless shown otherwise.

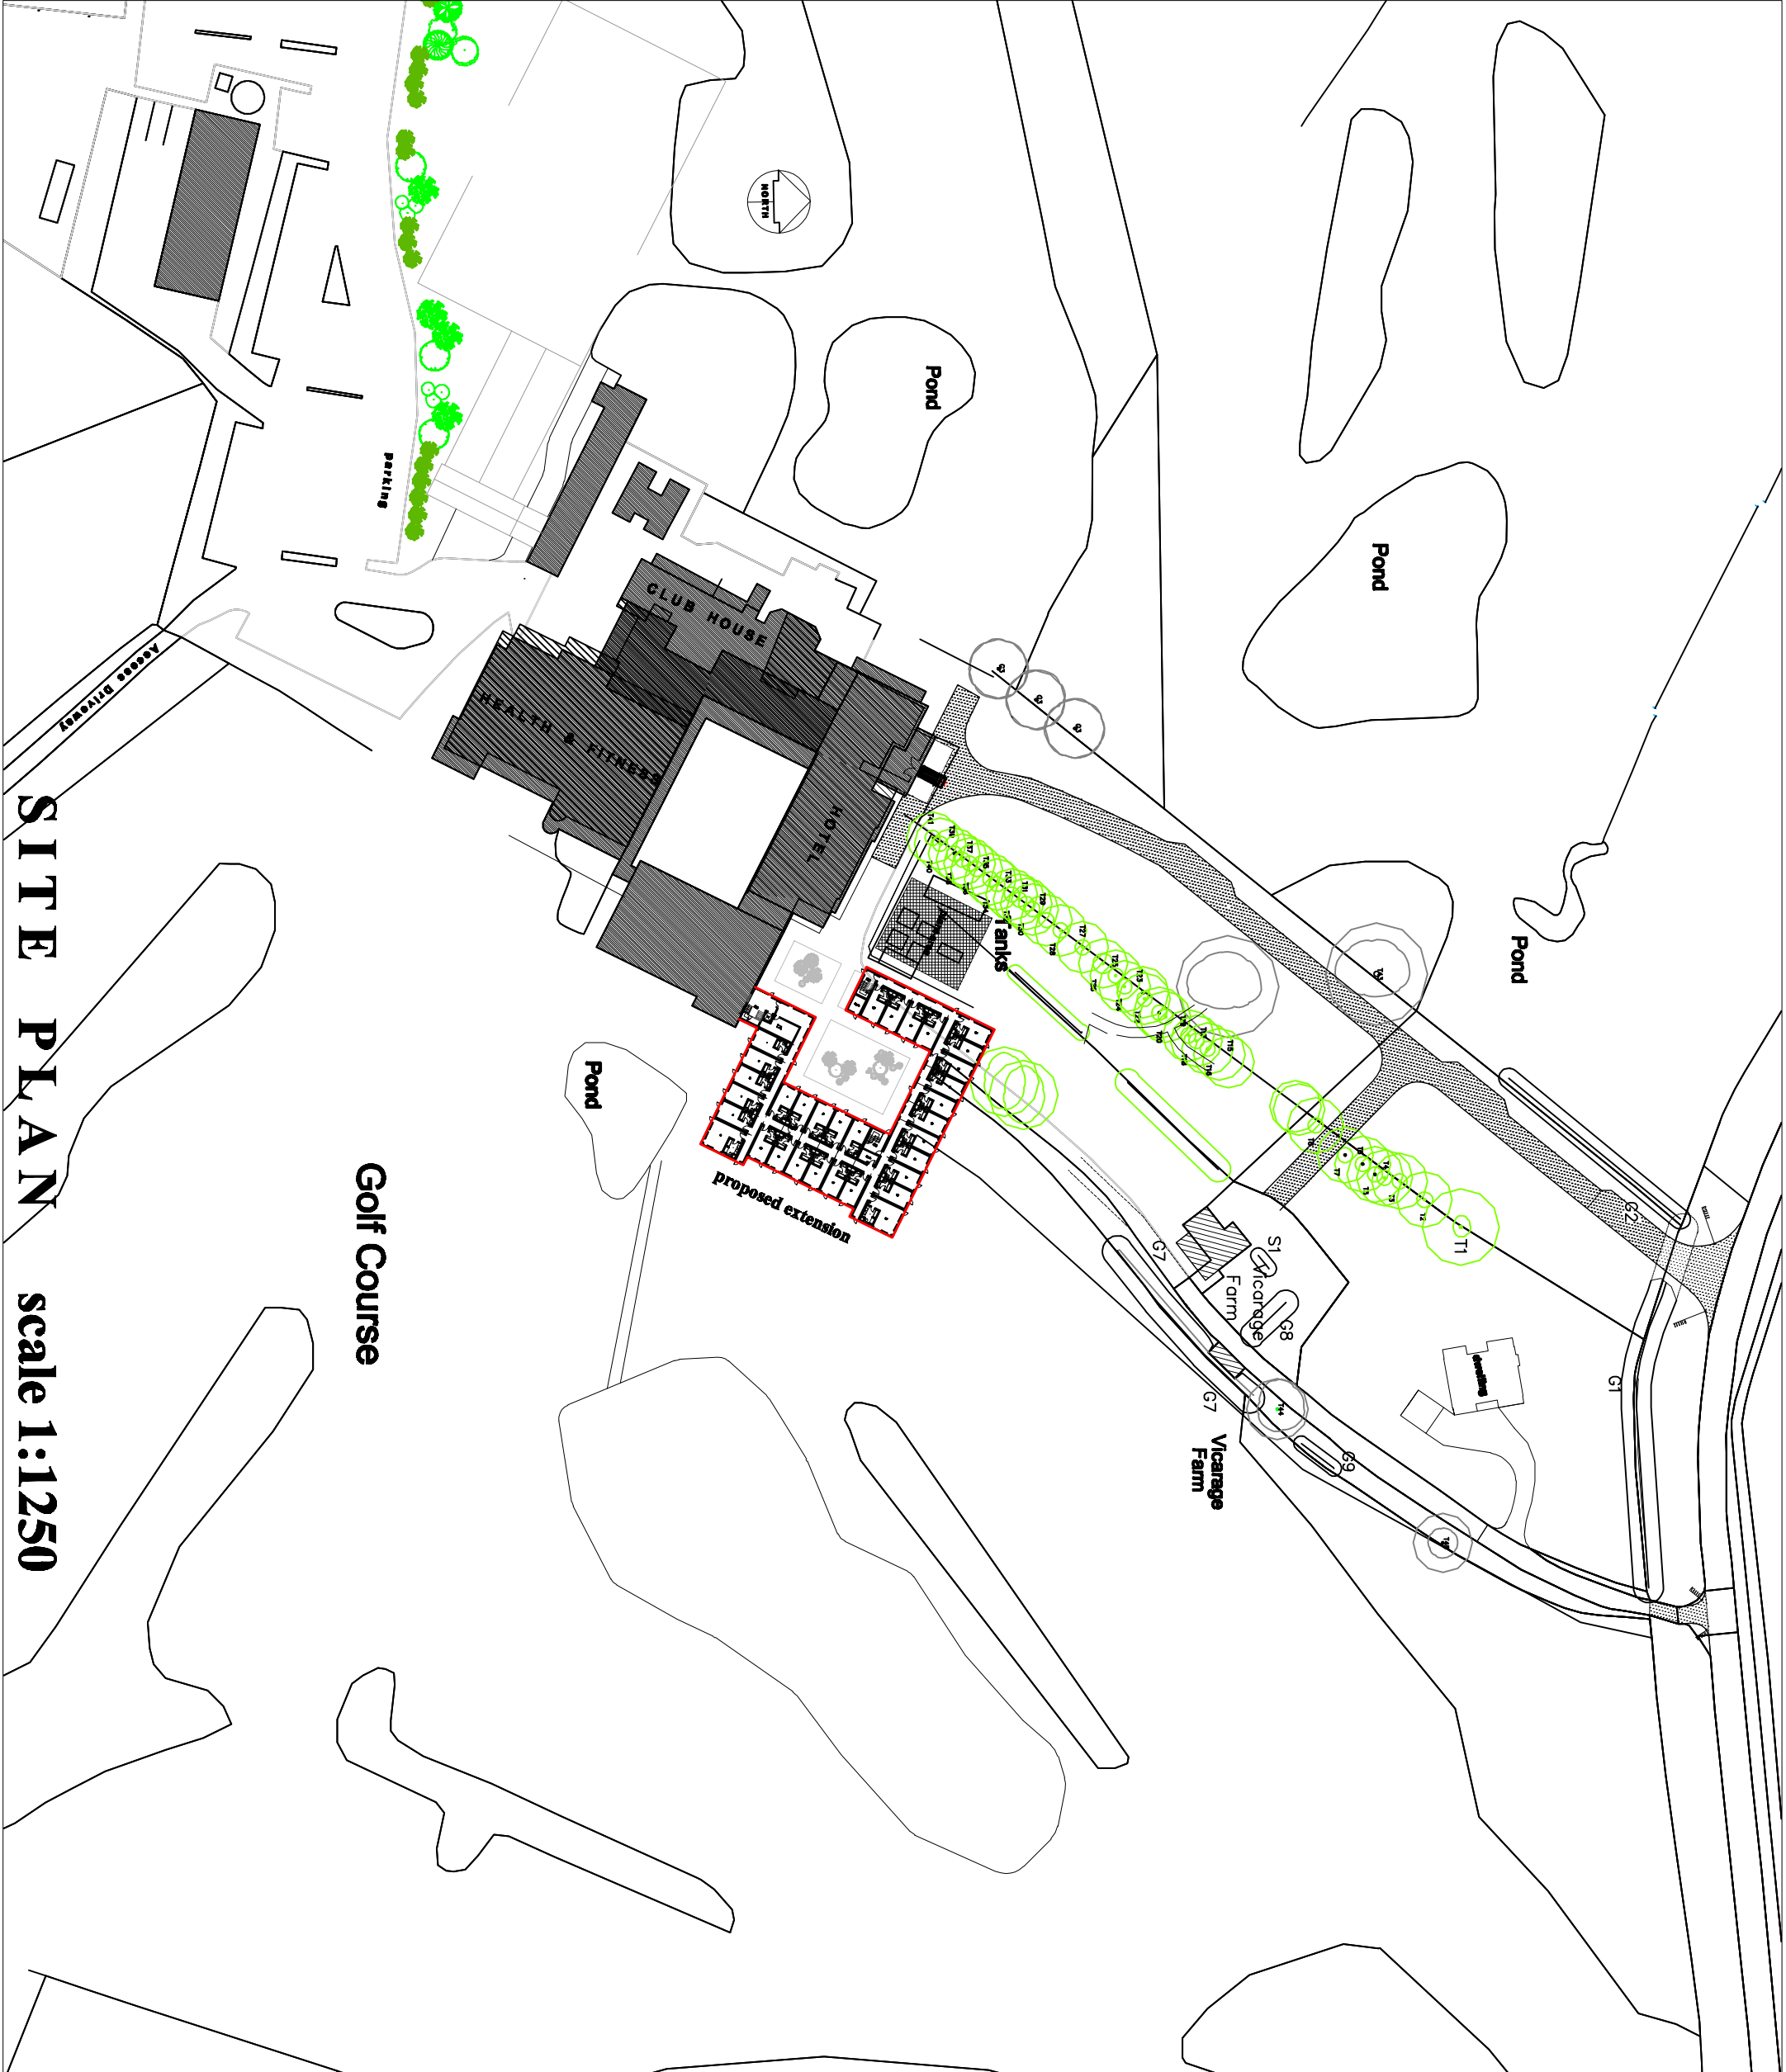

SITE PLAN

scale 1:1250

Golf Course

Rev.	Date	Revisions

Steve Karpa
Architectural Detailing
15 Taylor Close, Bicester, Oxon, OX26 3BB
Telephone: 01849 523571 Mobile: 07952021592
stevek@skarpadetailing.com

Client: Bicester Hotel, Golf & Spa
Job Title: PROPOSED EXTENSION AT:
BICESTER HOTEL, GOLF & SPA,
CHESTERTON, OXON.

Drawing Title:
SITE PLAN

Scale: 1:1250
Date: May 2015
Drawn: SJK

Drawing Number: SK.15-543-53