




COURTYARD - SOUTH EAST ELEVATION

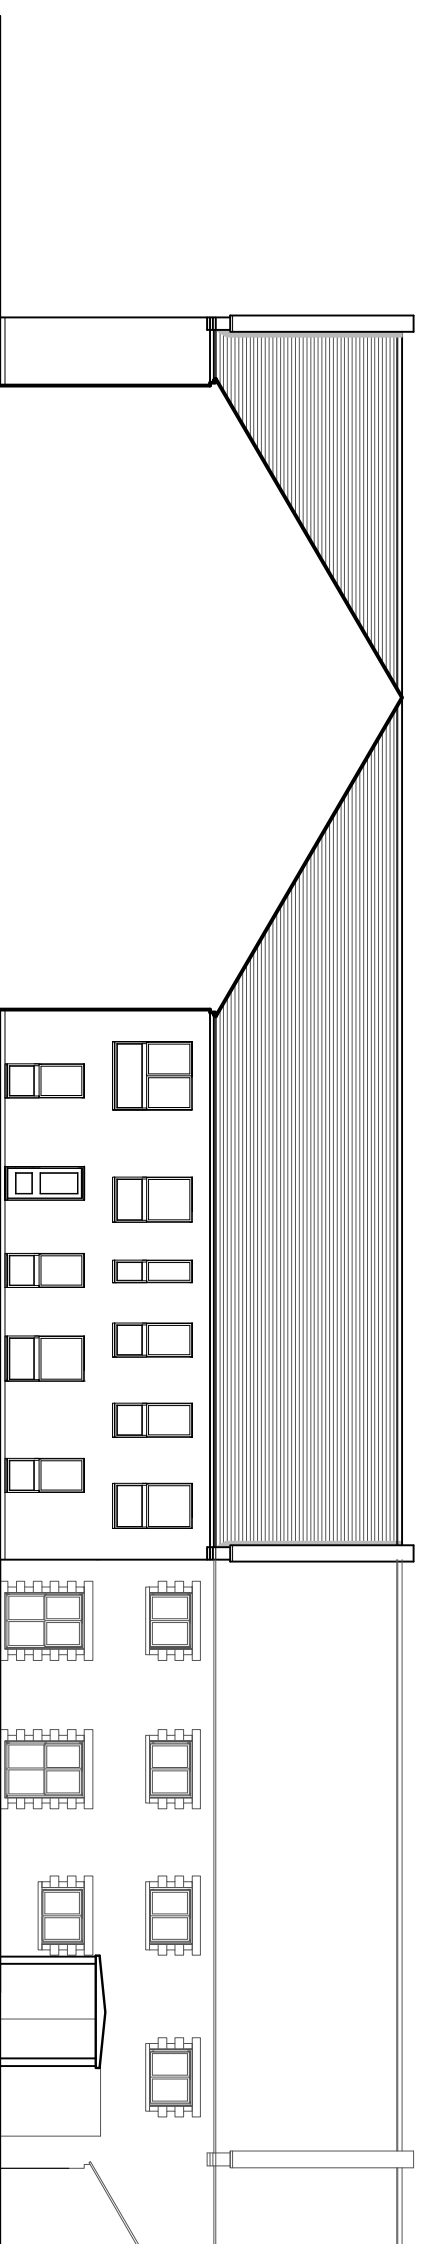

COURTYARD - NORTH EAST ELEVATION

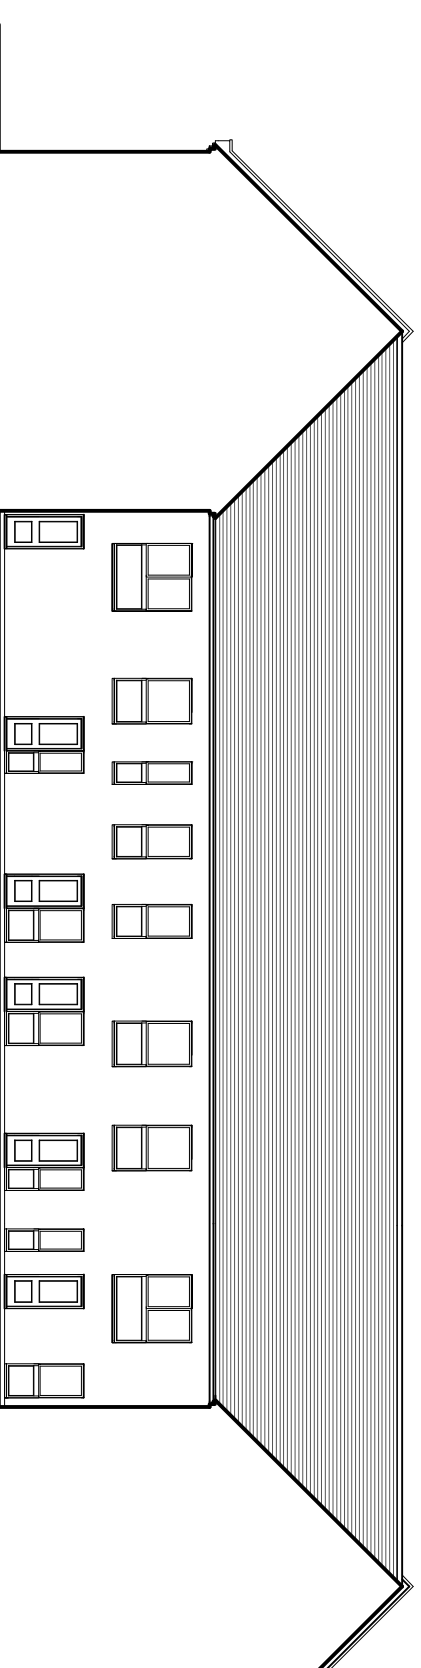

COURTYARD - NORTH WEST ELEVATION

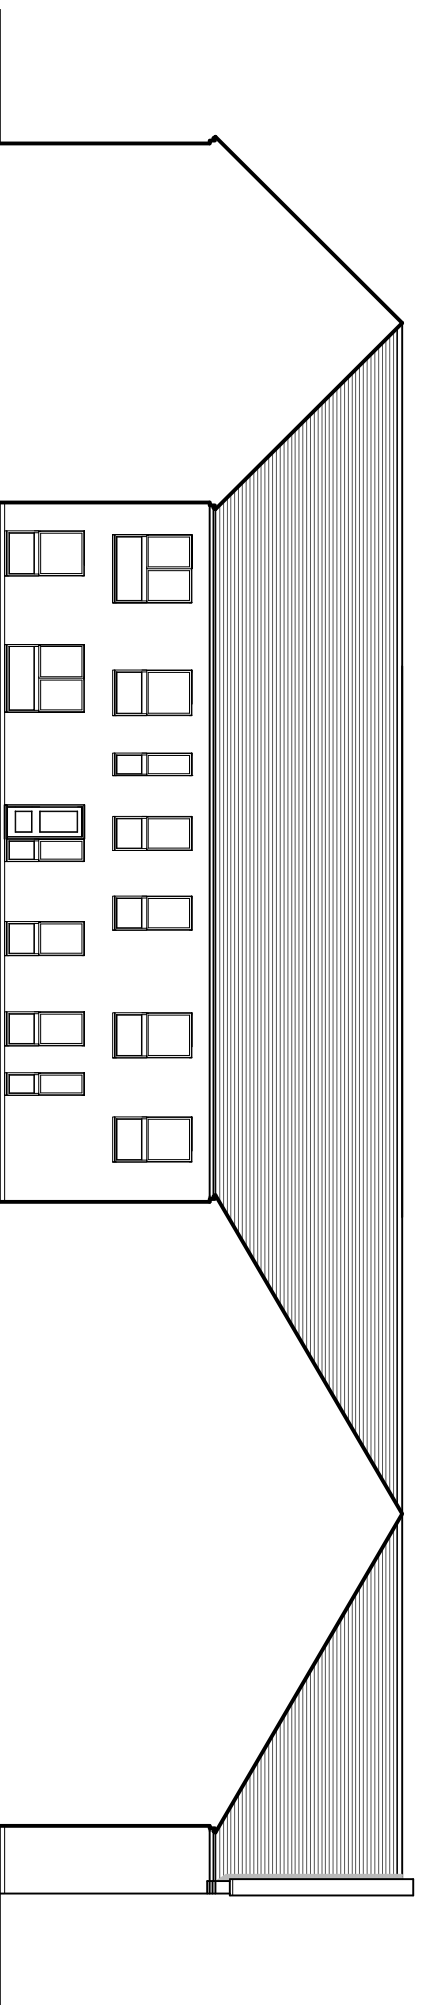

COURTYARD - SOUTH WEST ELEVATION

Rev.	Date	Revisions

Steve Karpia
Architectural Detailing
 15 Taylor Close, Bicester, Oxon, OX26 3BB
 Telephone: 01849 523471 Mobile: 07962011972
 stevekarpia@btconnect.com

Client:
 Bicester Hotel, Golf & Spa

Job Title:
 PROPOSED EXTENSION AT:
 BICESTER HOTEL, GOLF & SPA,
 CHESTERTON, OXON.

Drawing Title:
 COURTYARD ELEVATIONS

Scale:
 1:200 @ A3

Date:
 June 2015

Drawn:
 SJK

Drawing Number:
 SK.15-543-55